




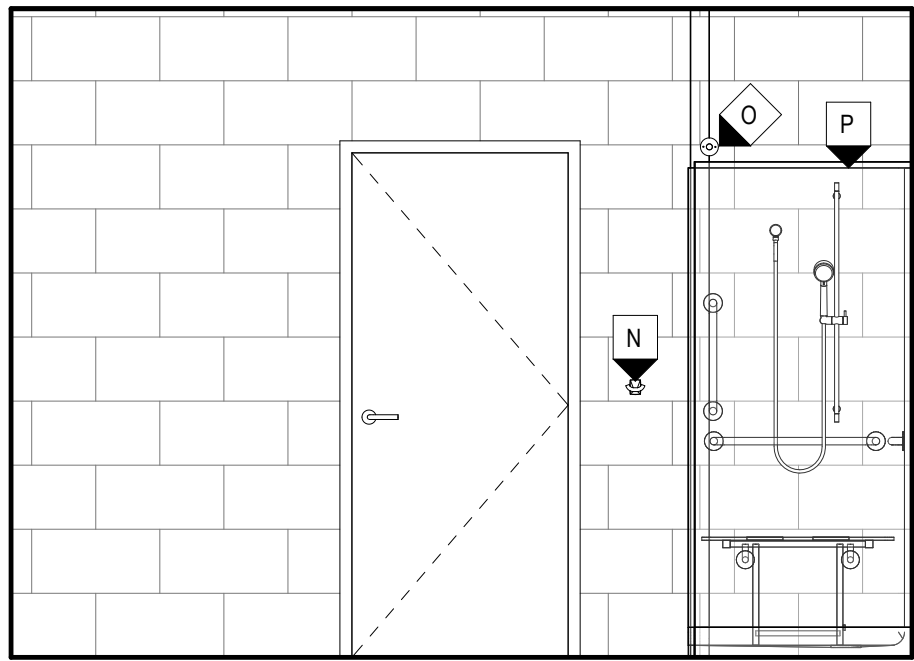


10 TOILET/SHOWER ELEVATION
A4.1 3/8" = 1'-0"

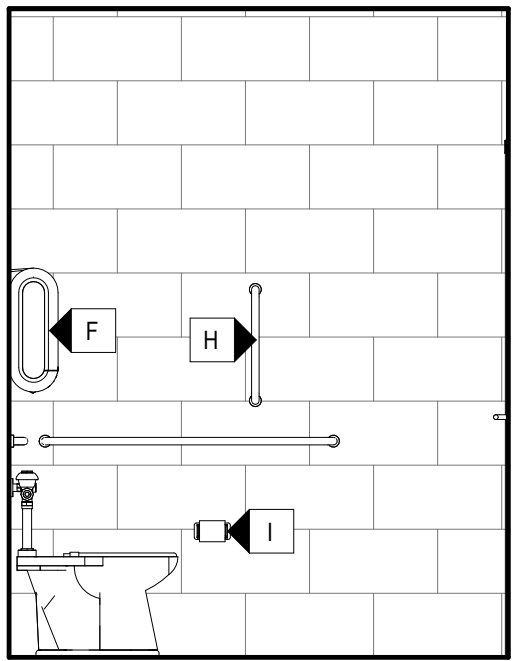


9 TOILET/SHOWER ELEVATION
A4.1 3/8" = 1'-0"

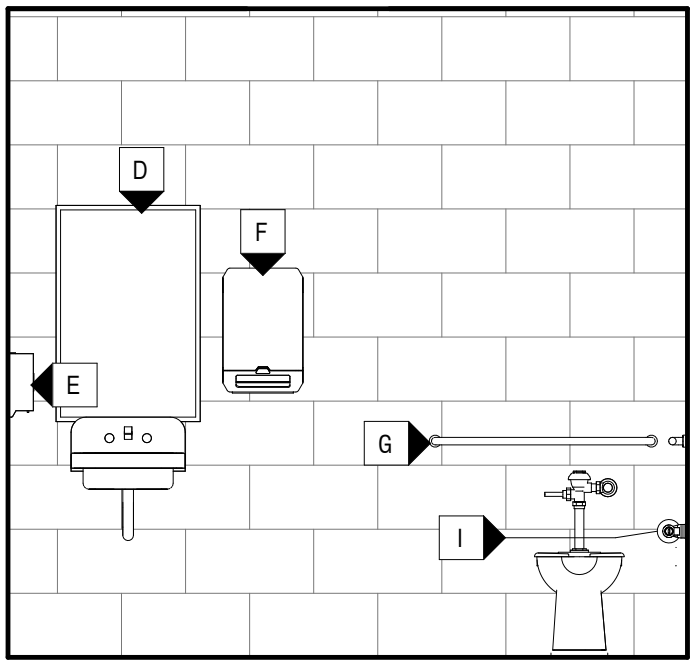


8 TOILET/SHOWER ELEVATION
A4.1 3/8" = 1'-0"

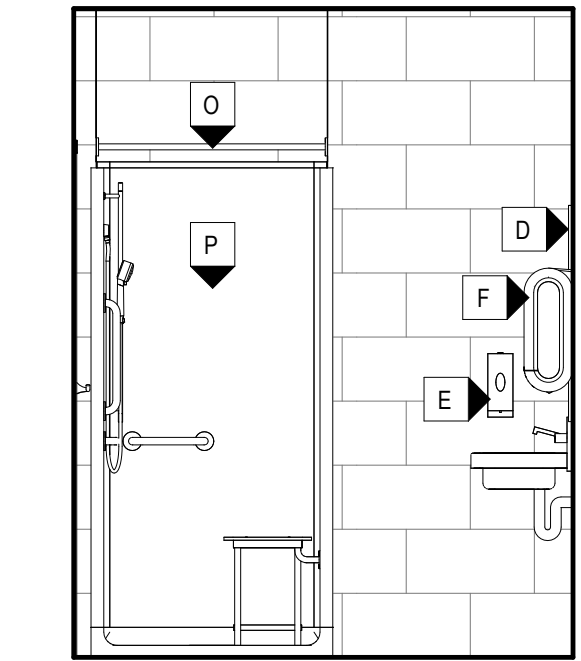


7 TOILET/SHOWER ELEVATION
A4.1 3/8" = 1'-0"

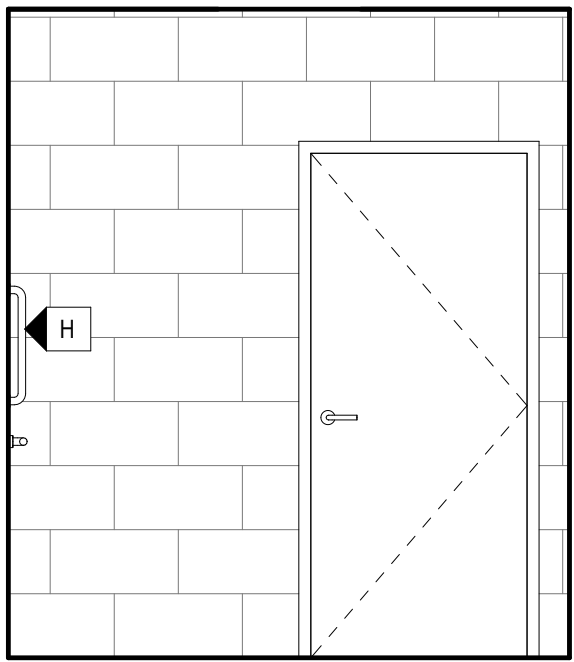


6 TOILET ELEVATION
A4.1 3/8" = 1'-0"

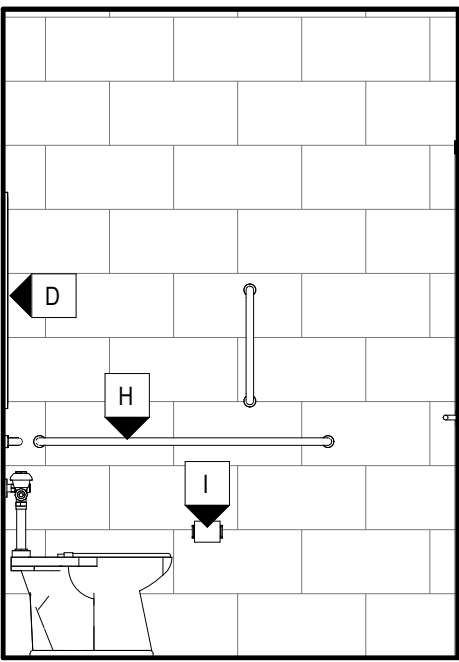


5 TOILET ELEVATION
A4.1 3/8" = 1'-0"

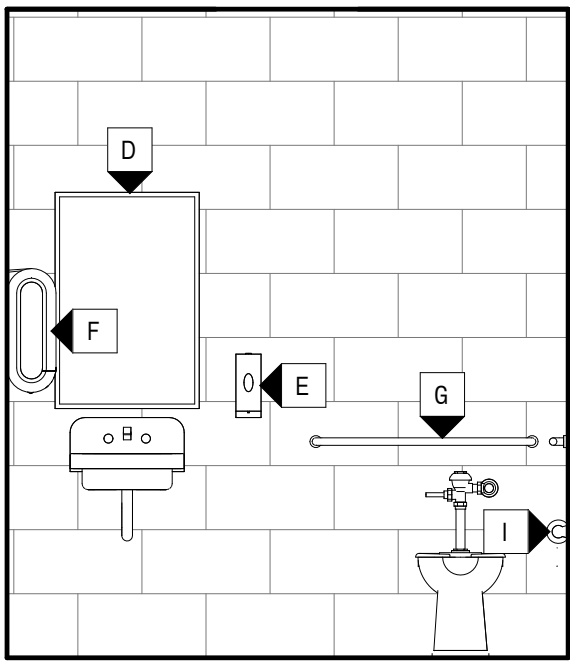


4 TOILET ELEVATION
A4.1 3/8" = 1'-0"

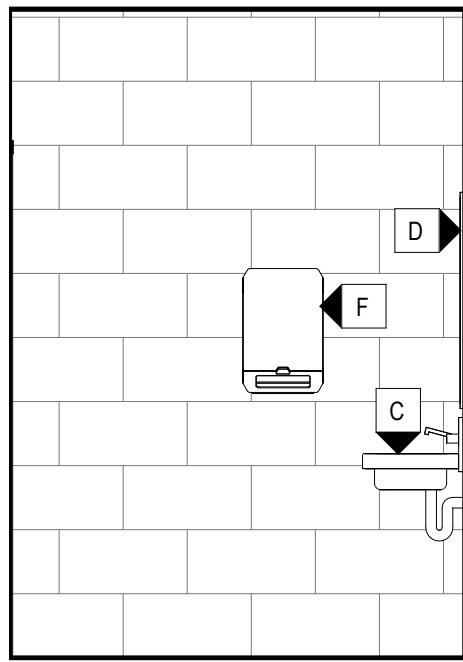


3 TOILET ELEVATION
A4.1 3/8" = 1'-0"

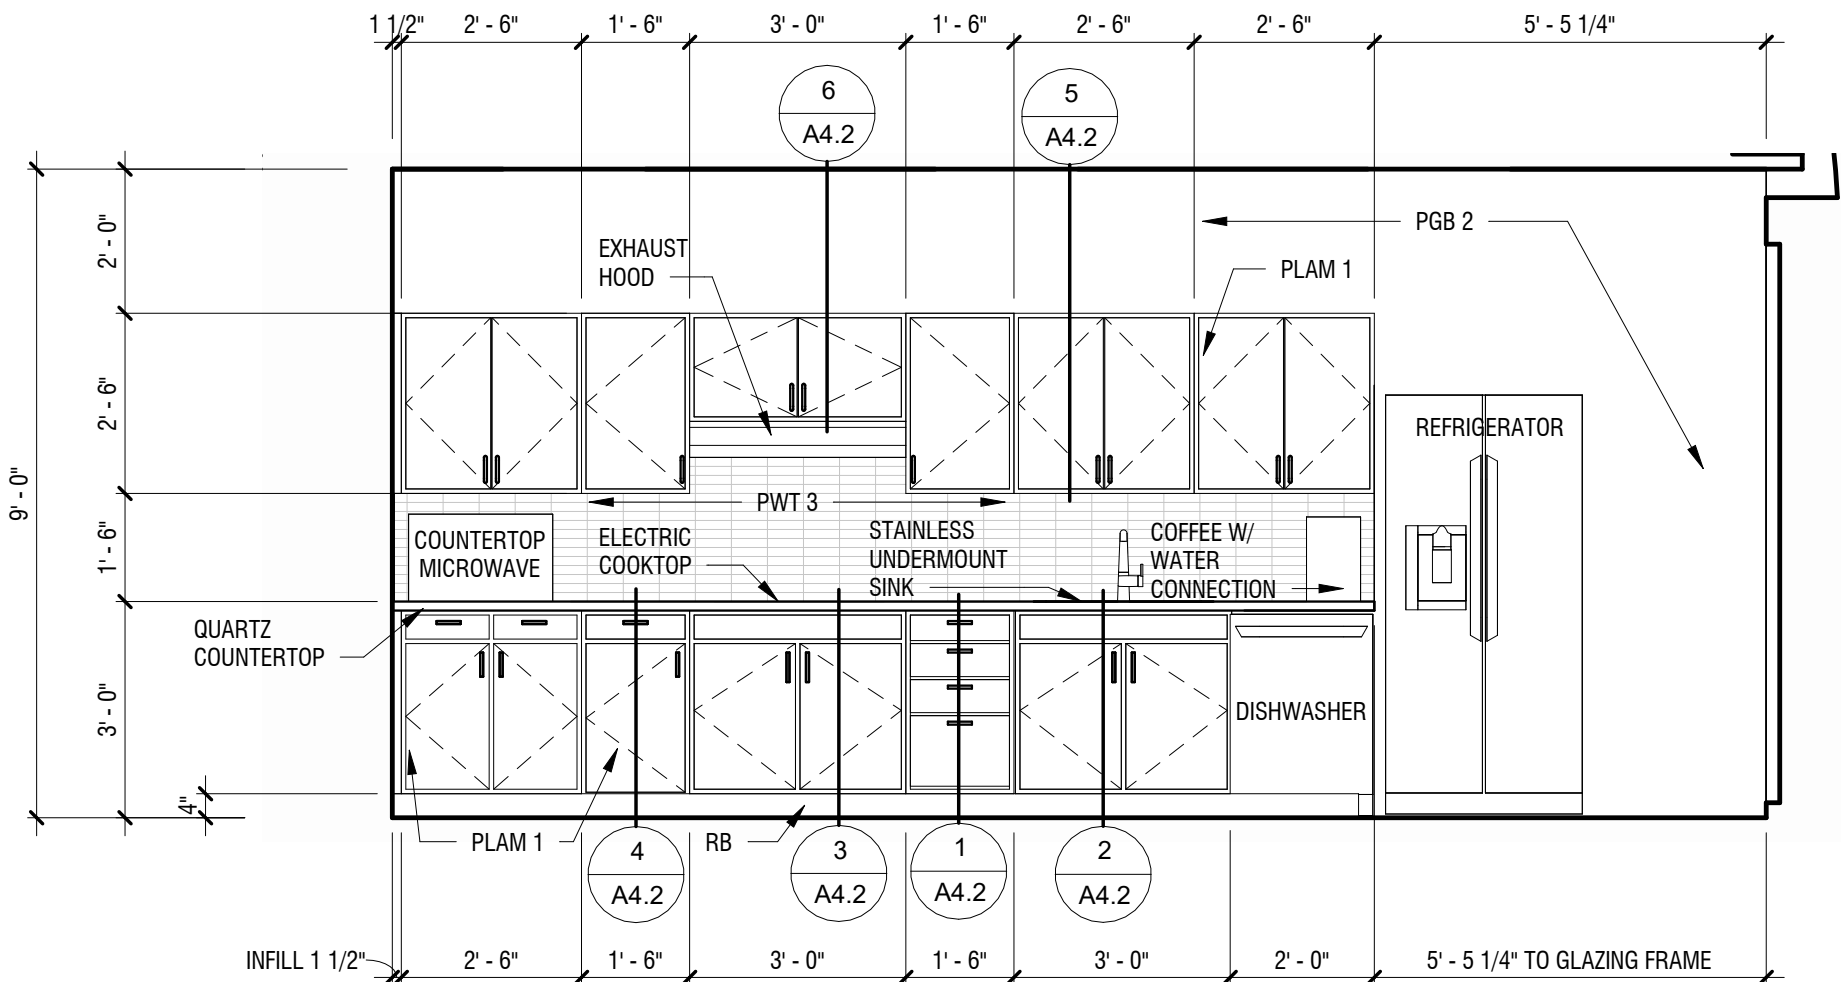


2 BREAKROOM ELEVATION
A4.1 3/8" = 1'-0"

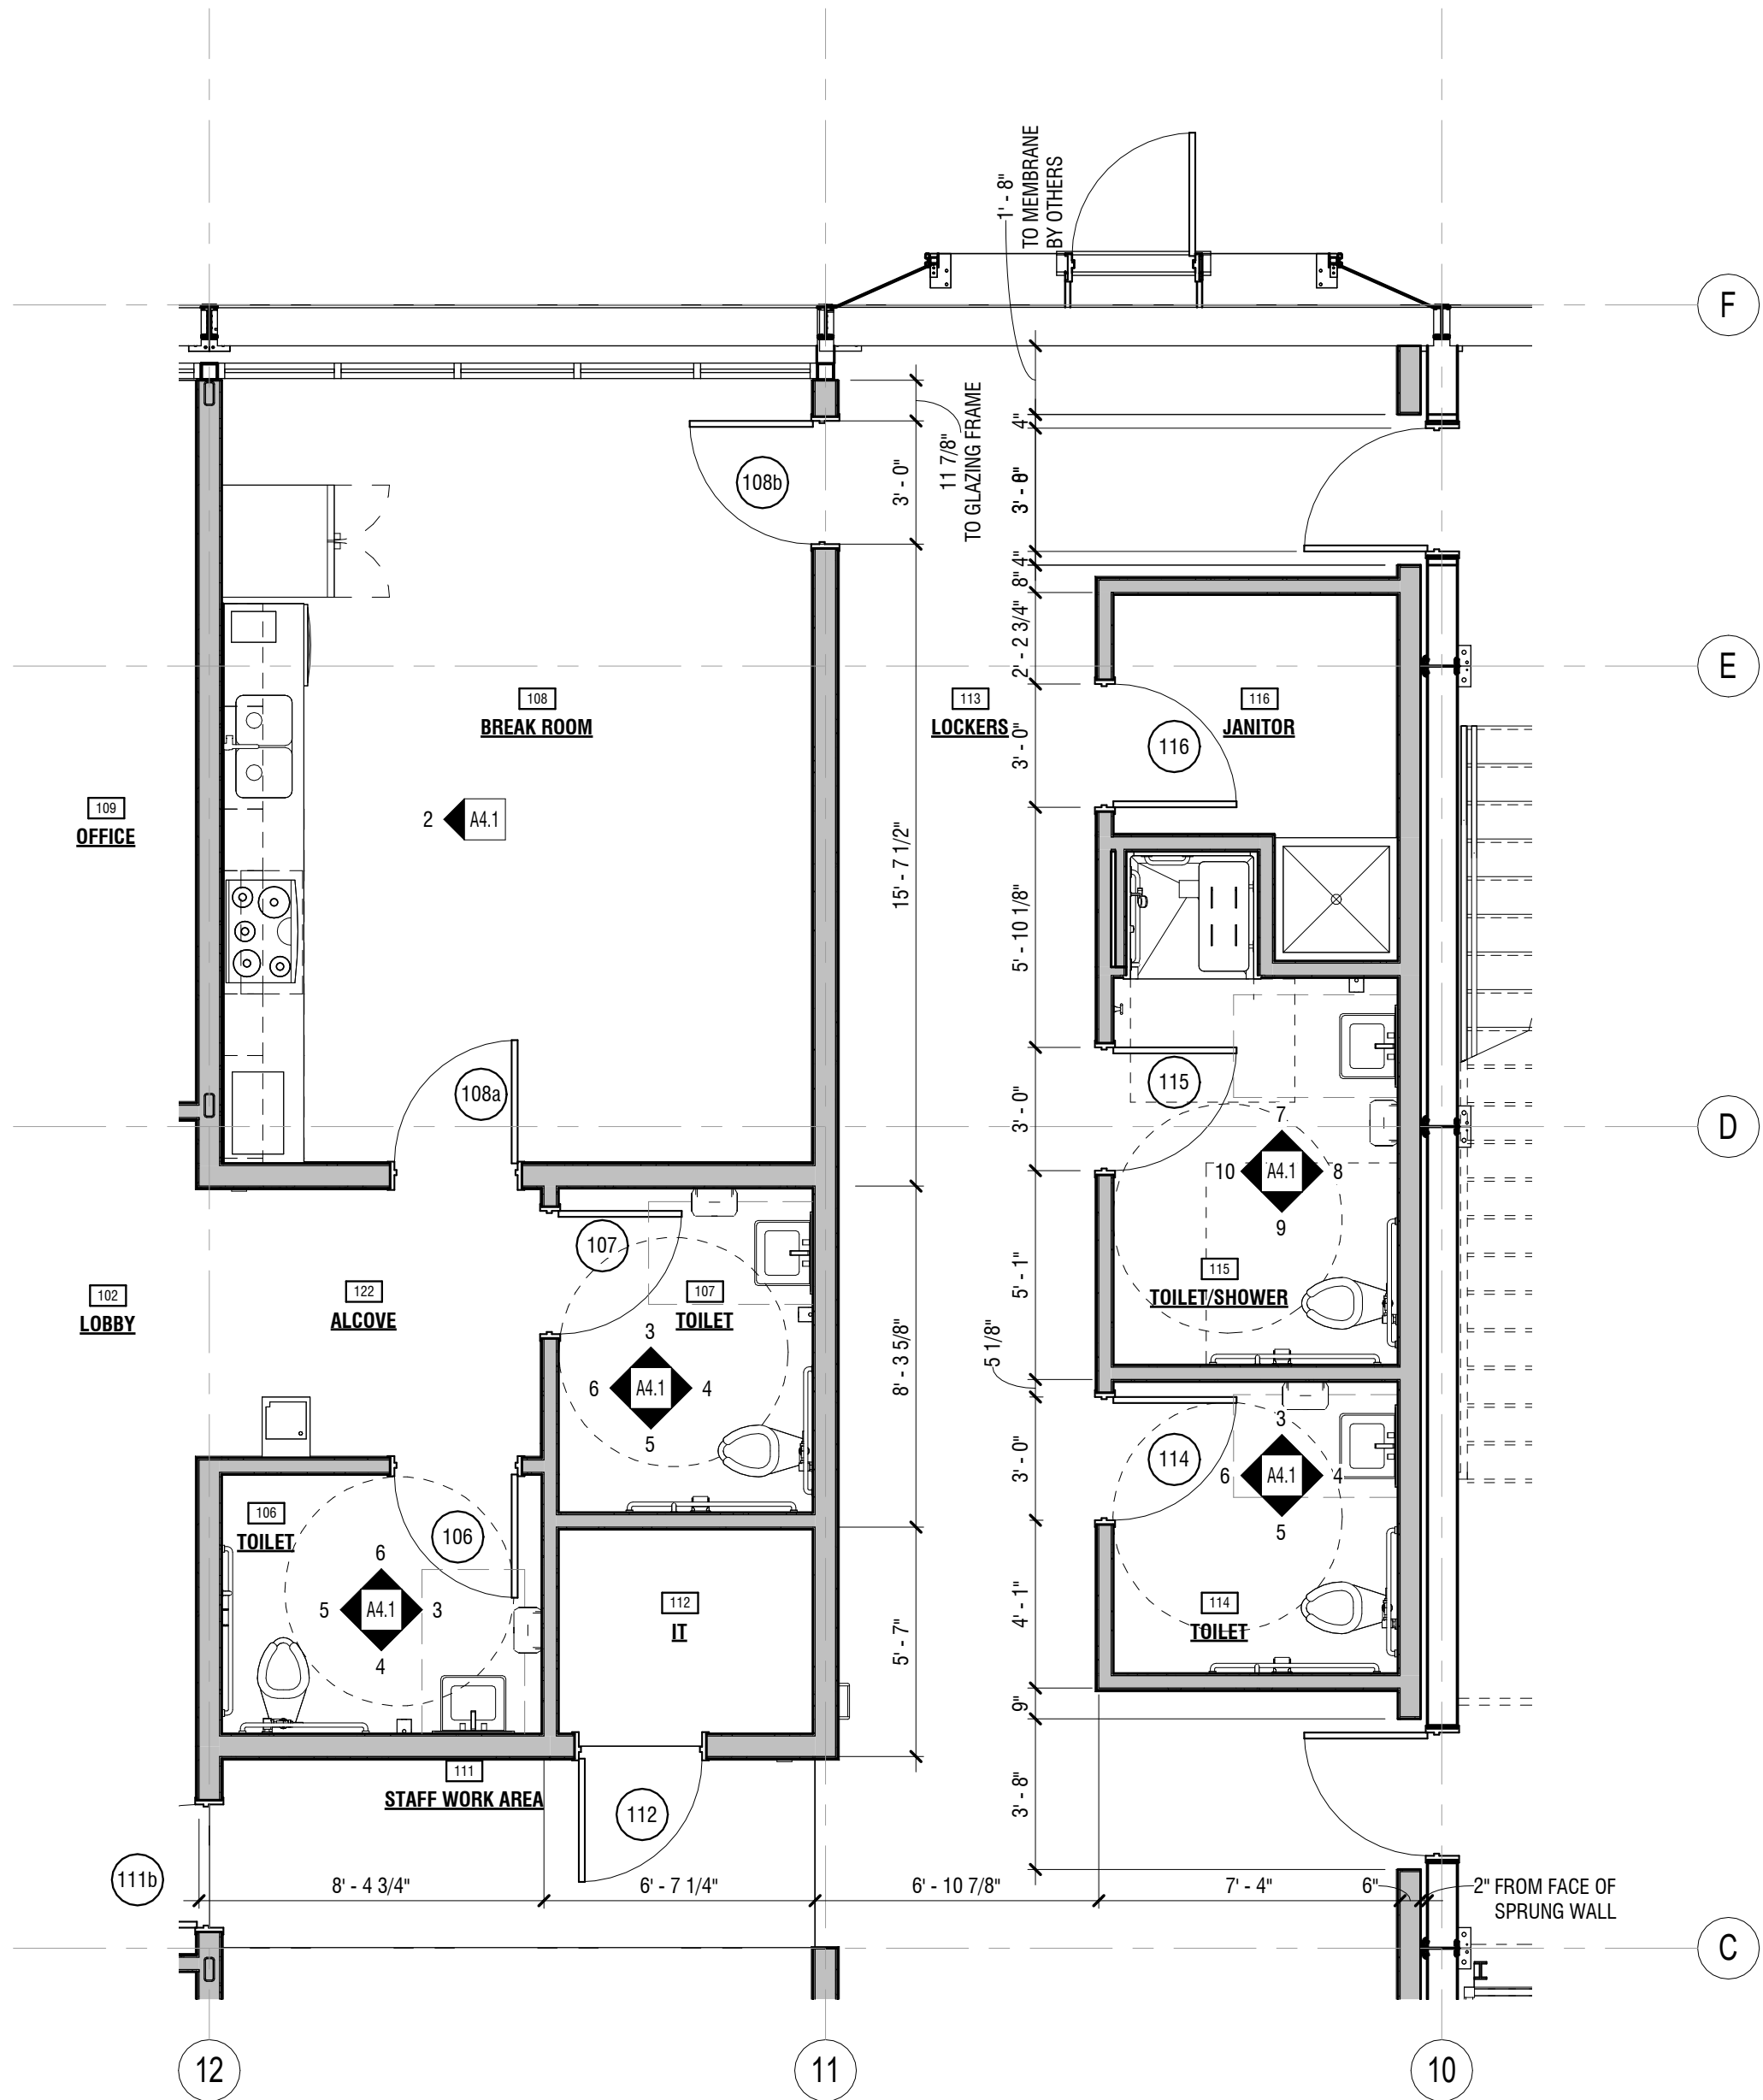

1 ENLARGED FLOOR PLAN
A4.1 1/4" = 1'-0"

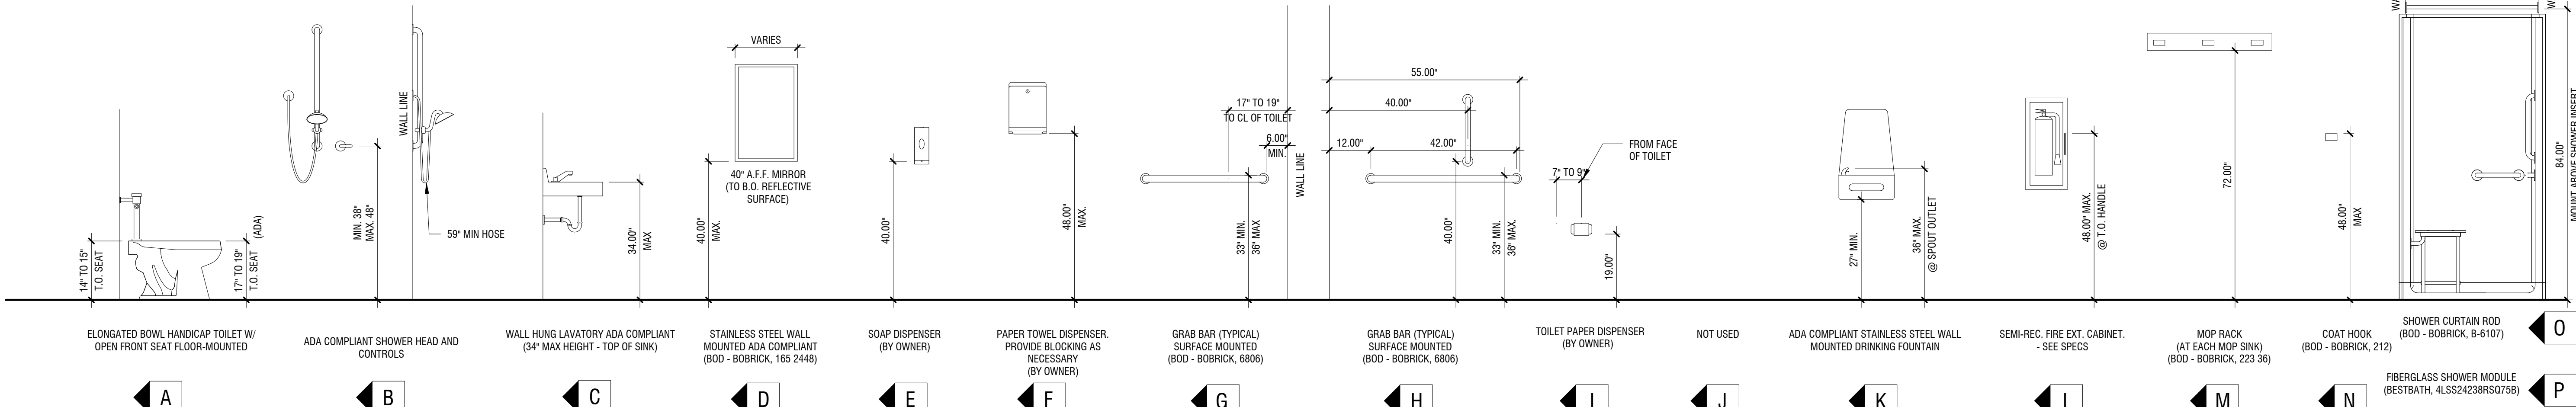

RESTROOM LEGEND
1/2" = 1'-0"

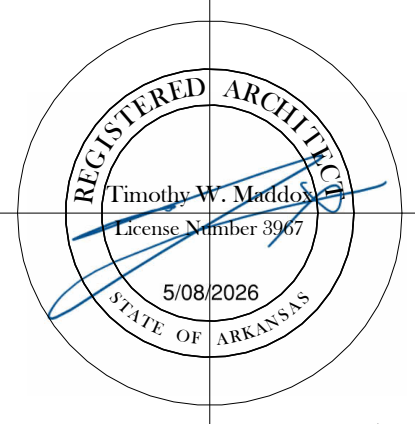

DEMX
ARCHITECTURE
104 N EAST AVENUE
FAYETTEVILLE, ARKANSAS 72701 | 479.966.4871

A NEW BUILDING FOR THE
ROGERS FACILITIES DEPARTMENT
2295 N. ARKANSAS ST, ROGERS, ARKANSAS, 72756
© 2026 DEMX ARCHITECTURE

ENLARGED PLANS & DETAILS

A4.1

5/08/2026 BID SET 62425