

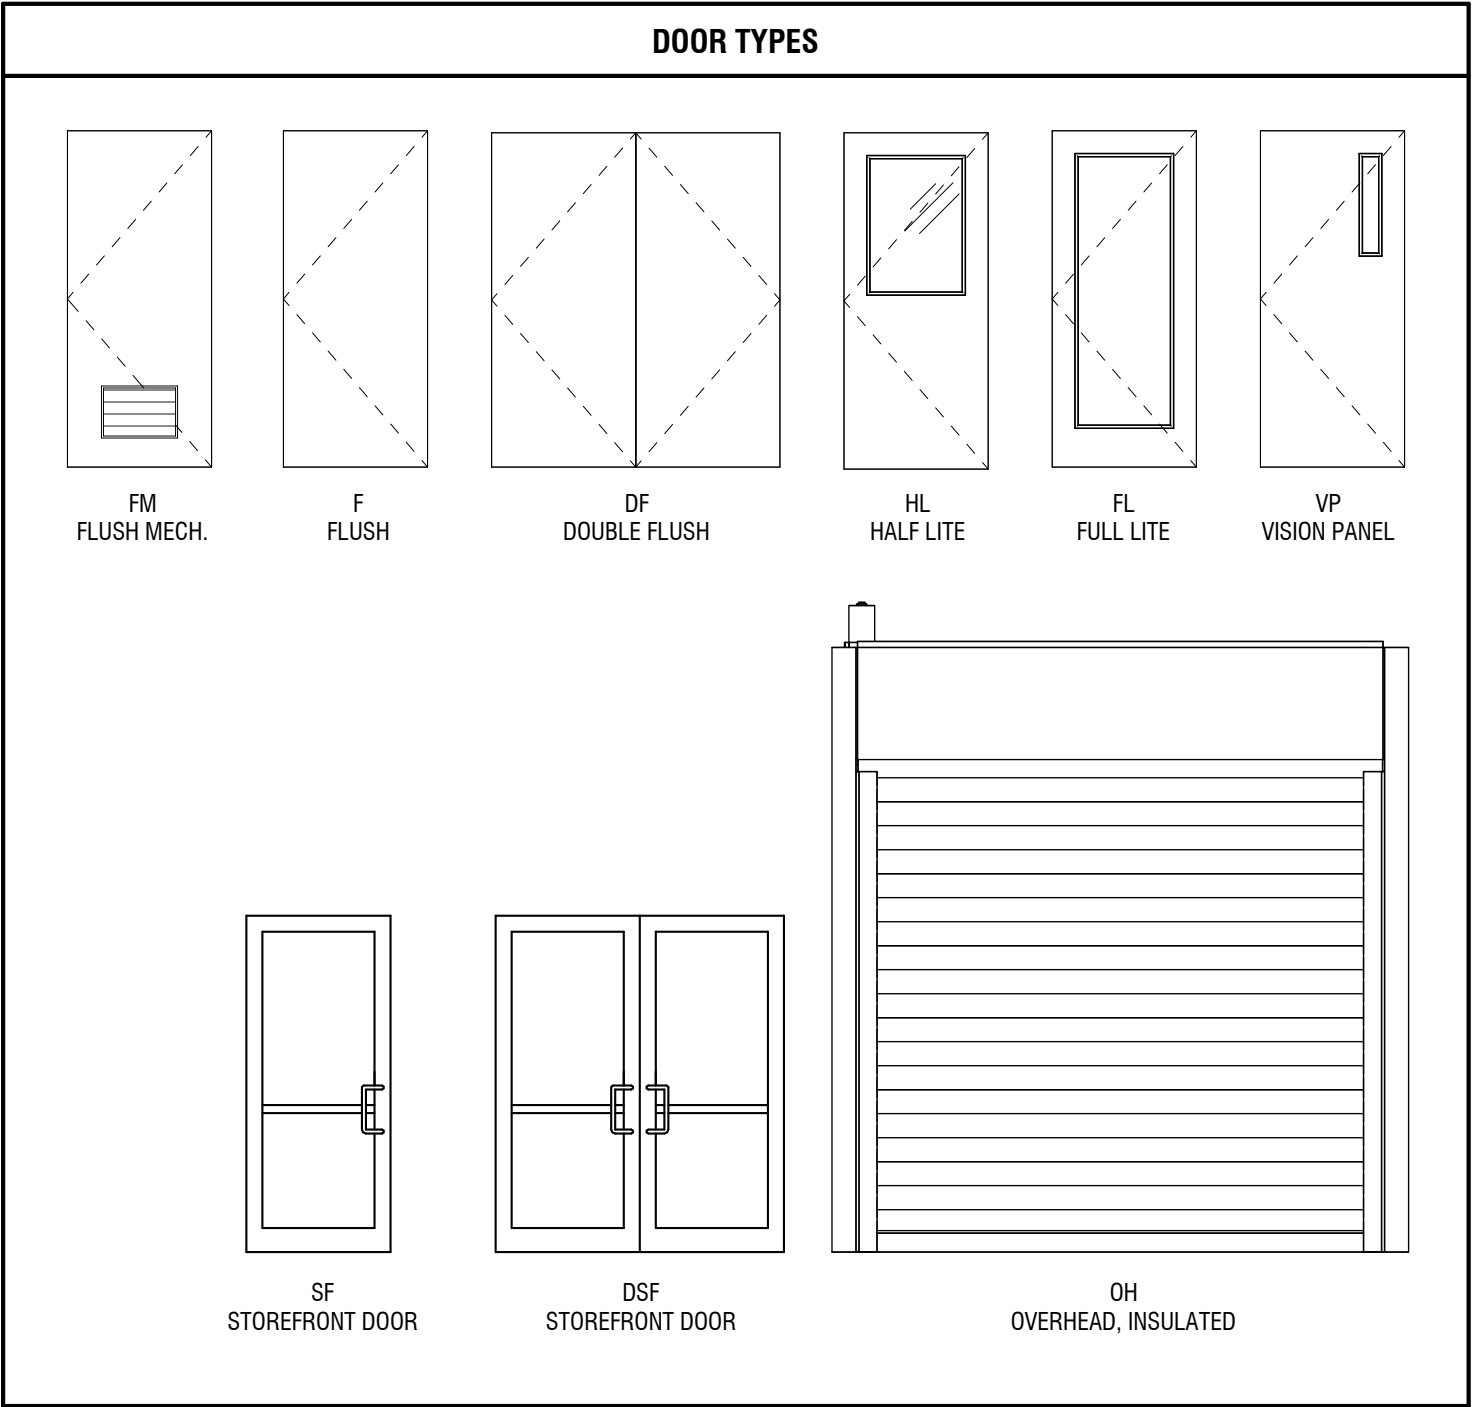


FINISH LEGEND		
FLOORING		
WM	CARPET TILE	
	MFR.	J & J FLOORING
	STYLE	MODULAR (WALK OFF - 24 X 24)
CPT 1	CARPET TILE	
	MFR.	J & J FLOORING
	STYLE	KINETEX (CATALYST - 24 X 24)
PFT 1	PORCELAIN TILE	
	MFR.	DALTILE
	STYLE	LINDEN POINT (12 X 24)
SC	SEALED CONCRETE	
	MFR.	AMERIPOLISH
	STYLE	SEALED
BASE		
RB	RUBBER BASE	
	MFR.	TARKETT/JOHNSONITE
	STYLE	4" RUBBER STRAIGHT BASE
	COLOR	TA4 - GATEWAY WG
CEILINGS		
ACT 1	ACOUSTICAL CEILING TILE	
	MFR.	ARMSTRONG
	STYLE	OPTIMA
	ITEM	TEGULAR 15/16 24 X 24 3354
WALL TILE		
PWT 1	PORCELAIN WALL TILE	
	MFR.	DALTILE
	STYLE	LINDEN POINT (12 X 24)
	COLOR	LP19 BIANCO
PWT 2	PORCELAIN WALL TILE	
	MFR.	DALTILE
	STYLE	LINDEN POINT (12 X 24)
	COLOR	LP21 GRIGIO
PWT 3	PORCELAIN WALL TILE (BACKSPLASH)	
	MFR.	DALTILE
	STYLE	COLOR WHEEL MOSAIC (12 X 12, 1 X 6)
	COLOR	NAVY STRAIGHT JOINT K189
MILLWORK		
PLAM 1	PLASTIC LAMINATE (CABINETS)	
	MFR.	FORMICA
	COLOR	PLANKED COFFEE OAK #7413
PLAM 2	PLASTIC LAMINATE (NON VISIBLE MILLWORK SURFACES)	
	MFR.	FORMICA
	COLOR	NEUTRAL WHITE #918-58
CT 1	QUARTZ COUNTERTOP	
	MFR.	CAMBRIA
	COLOR	WHITNEY - CAMBRIA MATTE - SIGNATURE
WALL COVERING		
WC	WALL COVERING	
	MFR.	MOMENTUM
	STYLE	TYPE II - PVL-A
	COLOR	BLUEBERRY
PAINT		
PGB 1	CEILINGS	
	MFR.	SHERWIN WILLIAMS
	COLOR	HIGH REFLECTIVE WHITE SW 7757
PGB 2	WALLS	
	MFR.	SHERMAN WILLIAMS
	COLOR	OLYMPUS WHITE SW 6253
PGB 3	WALLS (ACCENT)	
	MFR.	SHERWIN WILLIAMS
	COLOR	SMOKEY AZURITE SW 9148
PGB 4	EXPOSED CANOPY STRUCTURE	
	MFR.	SHERWIN WILLIAMS
	COLOR	AFTER THE STORM SW 9685
PGB 5	EXPOSED ITEMS (DUCTWORK, CONDUIT, UNISTRUT, DECK, ETC.)	
	MFR.	SHERWIN WILLIAMS
	COLOR	WHITE SAND SW 9582

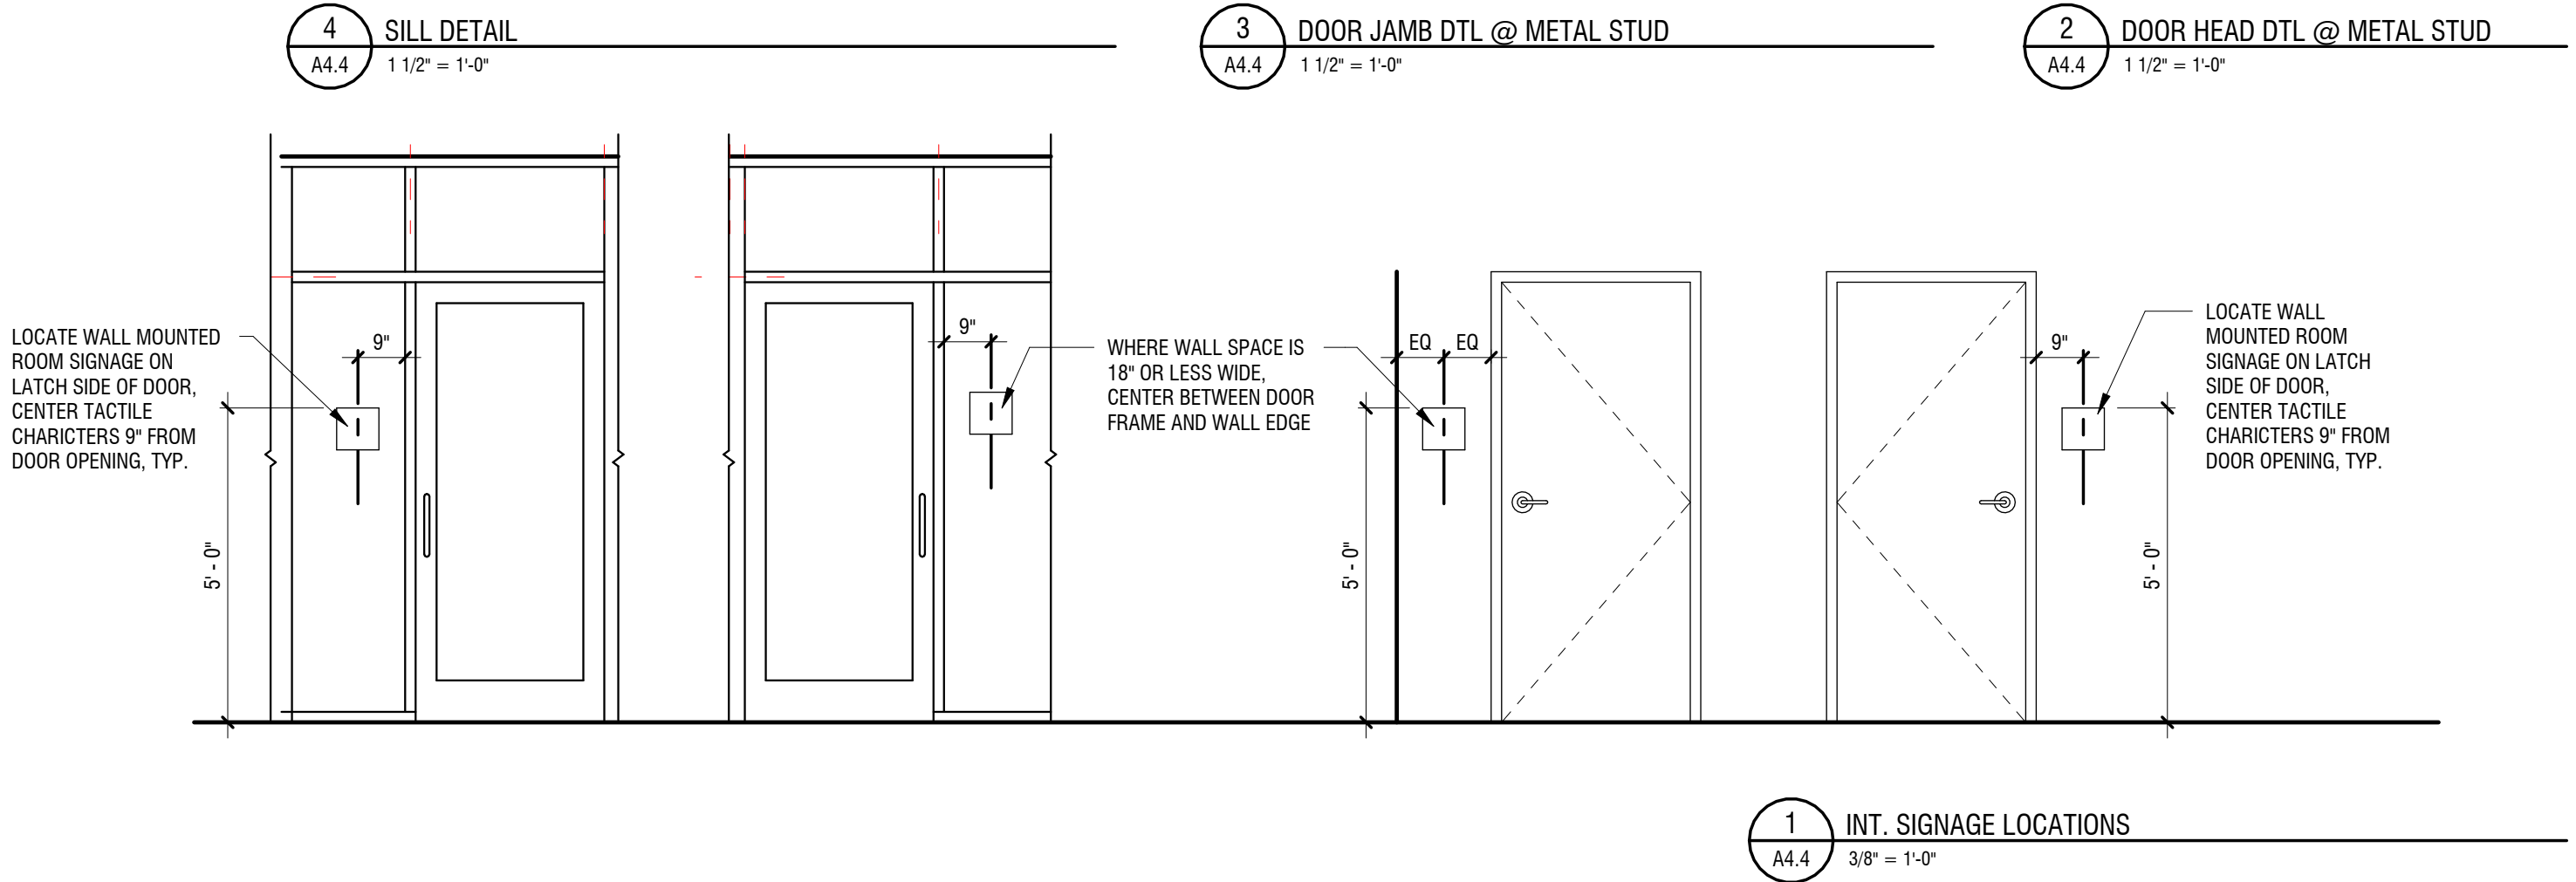

DOOR SCHEDULE GENERAL NOTES:
1. ALL INTERIOR DOORS TO BE HIGH PRESSURE DECORATIVE LAMINATE FINISH
2. COORDINATE WALL AND FLOOR STOPS IN FIELD
3. ALL PAINTED DOORS/DOORFRAMES/TRIMS TO BE SELECTED BY ARCHITECT, SATIN FINISH, UNLESS NOTED OTHERWISE
4. ALL DOOR FRAMES TO BE 2" WIDE

DOOR SCHEDULE												
#	TYPE	DOOR				FINISH	MATERIAL	FRAME				REMARKS
		WIDTH	HEIGHT	THICKNESS	MATERIAL			FINISH	MATERIAL	HEAD	JAMB	SILL
101	DSF	6'-0"	8'-0"	1 3/4"	AL	PRE-FIN.	AL	PRE-FIN.	2/A4.6	3/A4.6	9/A4.6	-
103	SF	3'-0"	7'-0"	1 3/4"	AL	PRE-FIN.	AL	PRE-FIN.	8/A4.6	7/A4.6	9/A4.6	-
104	SF	3'-0"	7'-0"	1 3/4"	AL	PRE-FIN.	AL	PRE-FIN.	8/A4.6	7/A4.6	9/A4.6	-
105	SF	3'-0"	7'-0"	1 3/4"	AL	PRE-FIN.	AL	PRE-FIN.	8/A4.6	7/A4.6	9/A4.6	-
106	F	3'-0"	7'-0"	1 3/4"	WD.	PRE-FIN.	H.M.	PTD.	2/A4.5	3/A4.5	4/A4.5	-
107	F	3'-0"	7'-0"	1 3/4"	WD.	PRE-FIN.	H.M.	PTD.	2/A4.5	3/A4.5	4/A4.5	-
108a	HL	3'-0"	7'-0"	1 3/4"	WD.	PRE-FIN.	H.M.	PTD.	2/A4.5	3/A4.5	4/A4.5	-
108b	HL	3'-0"	7'-0"	1 3/4"	WD.	PRE-FIN.	H.M.	PTD.	2/A4.5	3/A4.5	4/A4.5	-
109	SF	3'-0"	7'-0"	1 3/4"	AL	PRE-FIN.	AL	PRE-FIN.	8/A4.6	7/A4.6	9/A4.6	-
110	SF	3'-0"	7'-0"	1 3/4"	AL	PRE-FIN.	AL	PRE-FIN.	8/A4.6	7/A4.6	9/A4.6	-
111b	FL	3'-0"	7'-0"	1 3/4"	WD.	PRE-FIN.	H.M.	PTD.	2/A4.5	3/A4.5	4/A4.5	-
112	FM	3'-0"	7'-0"	1 3/4"	WD.	PRE-FIN.	H.M.	PTD.	2/A4.5	3/A4.5	4/A4.5	-
114	F	3'-0"	7'-0"	1 3/4"	WD.	PRE-FIN.	H.M.	PTD.	2/A4.5	3/A4.5	4/A4.5	-
115	F	3'-0"	7'-0"	1 3/4"	WD.	PRE-FIN.	H.M.	PTD.	2/A4.5	3/A4.5	4/A4.5	-
116	F	3'-0"	7'-0"	1 3/4"	WD.	PRE-FIN.	H.M.	PTD.	2/A4.5	3/A4.5	4/A4.5	-
118	F	3'-0"	7'-0"	1 3/4"	H.M.	PTD.	H.M.	PTD.	2/A4.5	3/A4.5	4/A4.5	-
120a	DF	6'-0"	7'-0"	1 3/4"	H.M.	PTD.	H.M.	PTD.	2/A4.5	3/A4.5	4/A4.5	-
120b	F	3'-0"	7'-0"	1 3/4"	H.M.	PTD.	H.M.	PTD.	2/A4.5	3/A4.5	4/A4.5	-
202	F	3'-0"	7'-0"	1 3/4"	H.M.	PTD.	H.M.	PTD.	2/A4.5	3/A4.5	4/A4.5	-
S111	FL	3'-0"	7'-0"	1 3/4"	H.M.	PTD.	H.M.	PTD.	2/A4.5	3/A4.5	4/A4.5	-
S113	VP	3'-0"	7'-0"	1 3/4"	H.M.	PTD.	H.M.	PTD.	2/A4.5	3/A4.5	4/A4.5	-
S114	VP	3'-0"	7'-0"	1 3/4"	H.M.	PTD.	H.M.	PTD.	2/A4.5	3/A4.5	4/A4.5	-
S115	VP	3'-0"	7'-0"	1 3/4"	H.M.	PTD.	H.M.	PTD.	2/A4.5	3/A4.5	4/A4.5	-
S117	OH	12'-0"	12'-0"	1"	STEEL	PTD.	STEEL	PRE-FIN.	-	-	-	-
S119	VP	3'-0"	7'-0"	1 3/4"	H.M.	PTD.	H.M.	PTD.	2/A4.5	3/A4.5	4/A4.5	-
S121	VP	3'-0"	7'-0"	1 3/4"	H.M.	PTD.	H.M.	PTD.	2/A4.5	3/A4.5	4/A4.5	-
S122	OH	12'-0"	12'-0"	1"	STEEL	PTD.	STEEL	PRE-FIN.	-	-	-	-
S123	VP	3'-0"	7'-0"	1 3/4"	H.M.	PTD.	H.M.	PTD.	2/A4.5	3/A4.5	4/A4.5	-
S124	OH	14'-0"	14'-0"	1"	STEEL	PTD.	STEEL	PRE-FIN.	-	-	-	-
S201	VP	3'-0"	7'-0"	1 3/4"	H.M.	PTD.	H.M.	PTD.	2/A4.5	3/A4.5	4/A4.5	-
S202	F	3'-0"	7'-0"	1 3/4"	H.M.	PTD.	H.M.	PTD.	2/A4.5	3/A4.5	4/A4.5	-

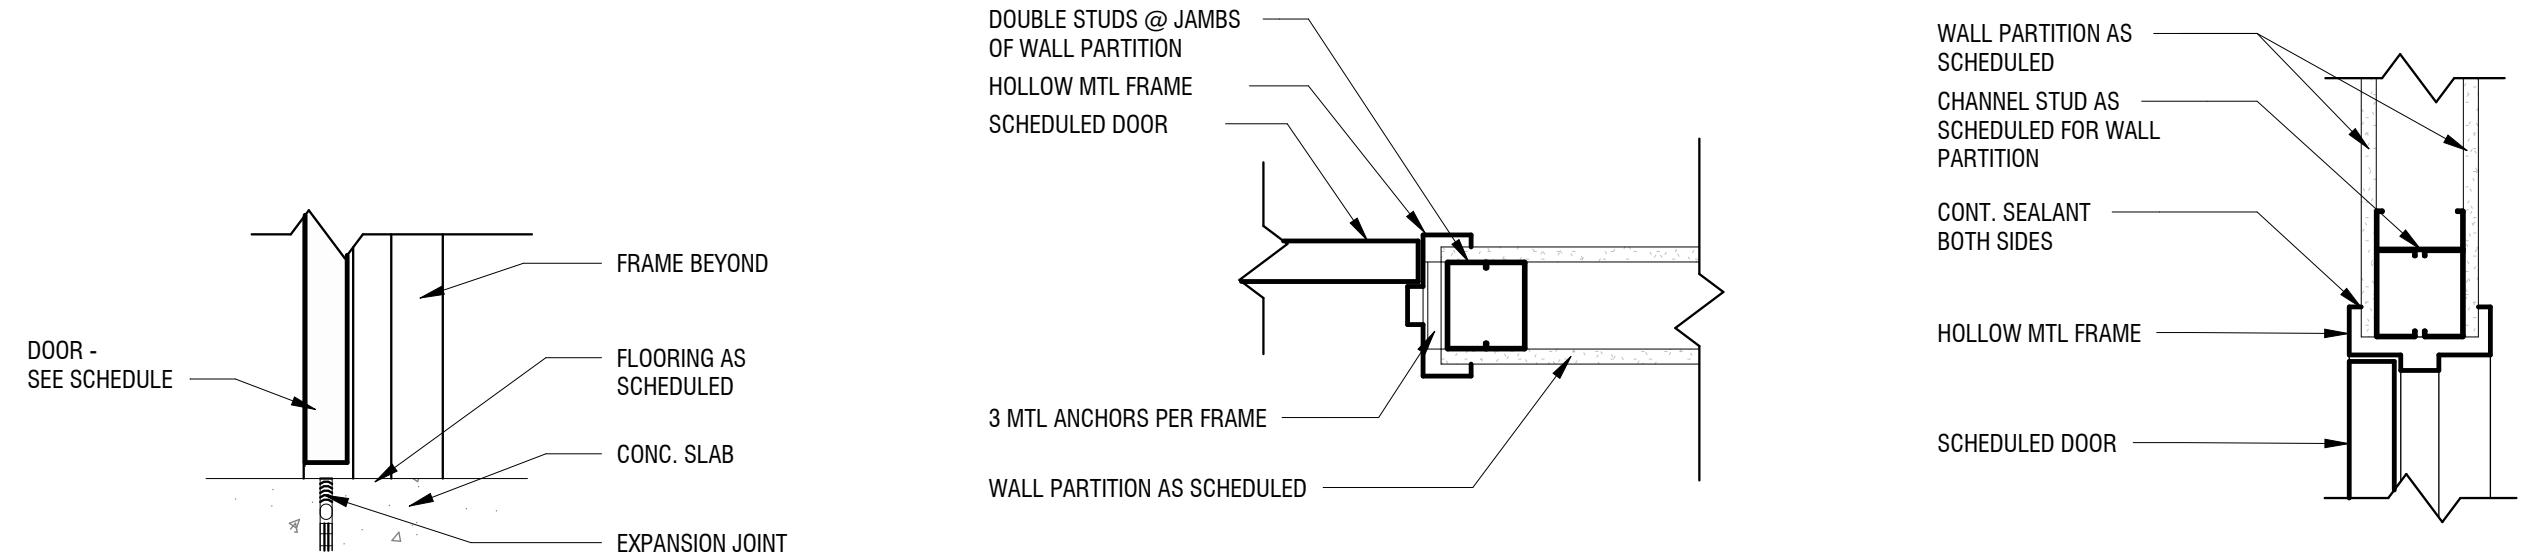

ROOM FINISH SCHEDULE											
NUMBER	NAME	FLOORING		WALLS				CEILING			COMMENTS
		FLOOR	BASE	NORTH	EAST	SOUTH	WEST	MATERIAL	FINISH	HEIGHT	
101	VESTIBULE	WM	RB	EXP	PGB2	-	PGB2	EXP	-	-	WALL TILE FULL HEIGHT WALL TILE FULL HEIGHT <

FINISH GENERAL NOTES:
1. ALL PAINTED CEILINGS TO BE FLAT FINISH, ALL PAINTED WALLS TO BE EGGSHELL FINISH, ALL PAINTED DOORS/DOOR FRAMES/TRIMS TO BE SATIN FINISH
2. SEE FURNITURE, FIXTURES, EQUIPMENT, AND FINISH PLANS FOR ADDITIONAL FINISH DETAILS

REGISTERED ARCHITECT
Timothy A. Melillo
License Number 990
5/08/2026
STATE OF ARKANSAS

DEM X

ARCHITECTURE
104 N EAST AVENUE
FAYETTEVILLE, ARKANSAS 72701 | 479.966.4871

A NEW BUILDING FOR THE

ROGERS FACILITIES DEPARTMENT

2295 N. ARKANSAS ST, ROGERS, ARKANSAS, 72756

© 2026 DEMX ARCHITECTURE

DOOR TYPES, DOOR SCHEDULE AND FINISH SCHEDULE

A4.4

BID SET
5/08/2026 62425