




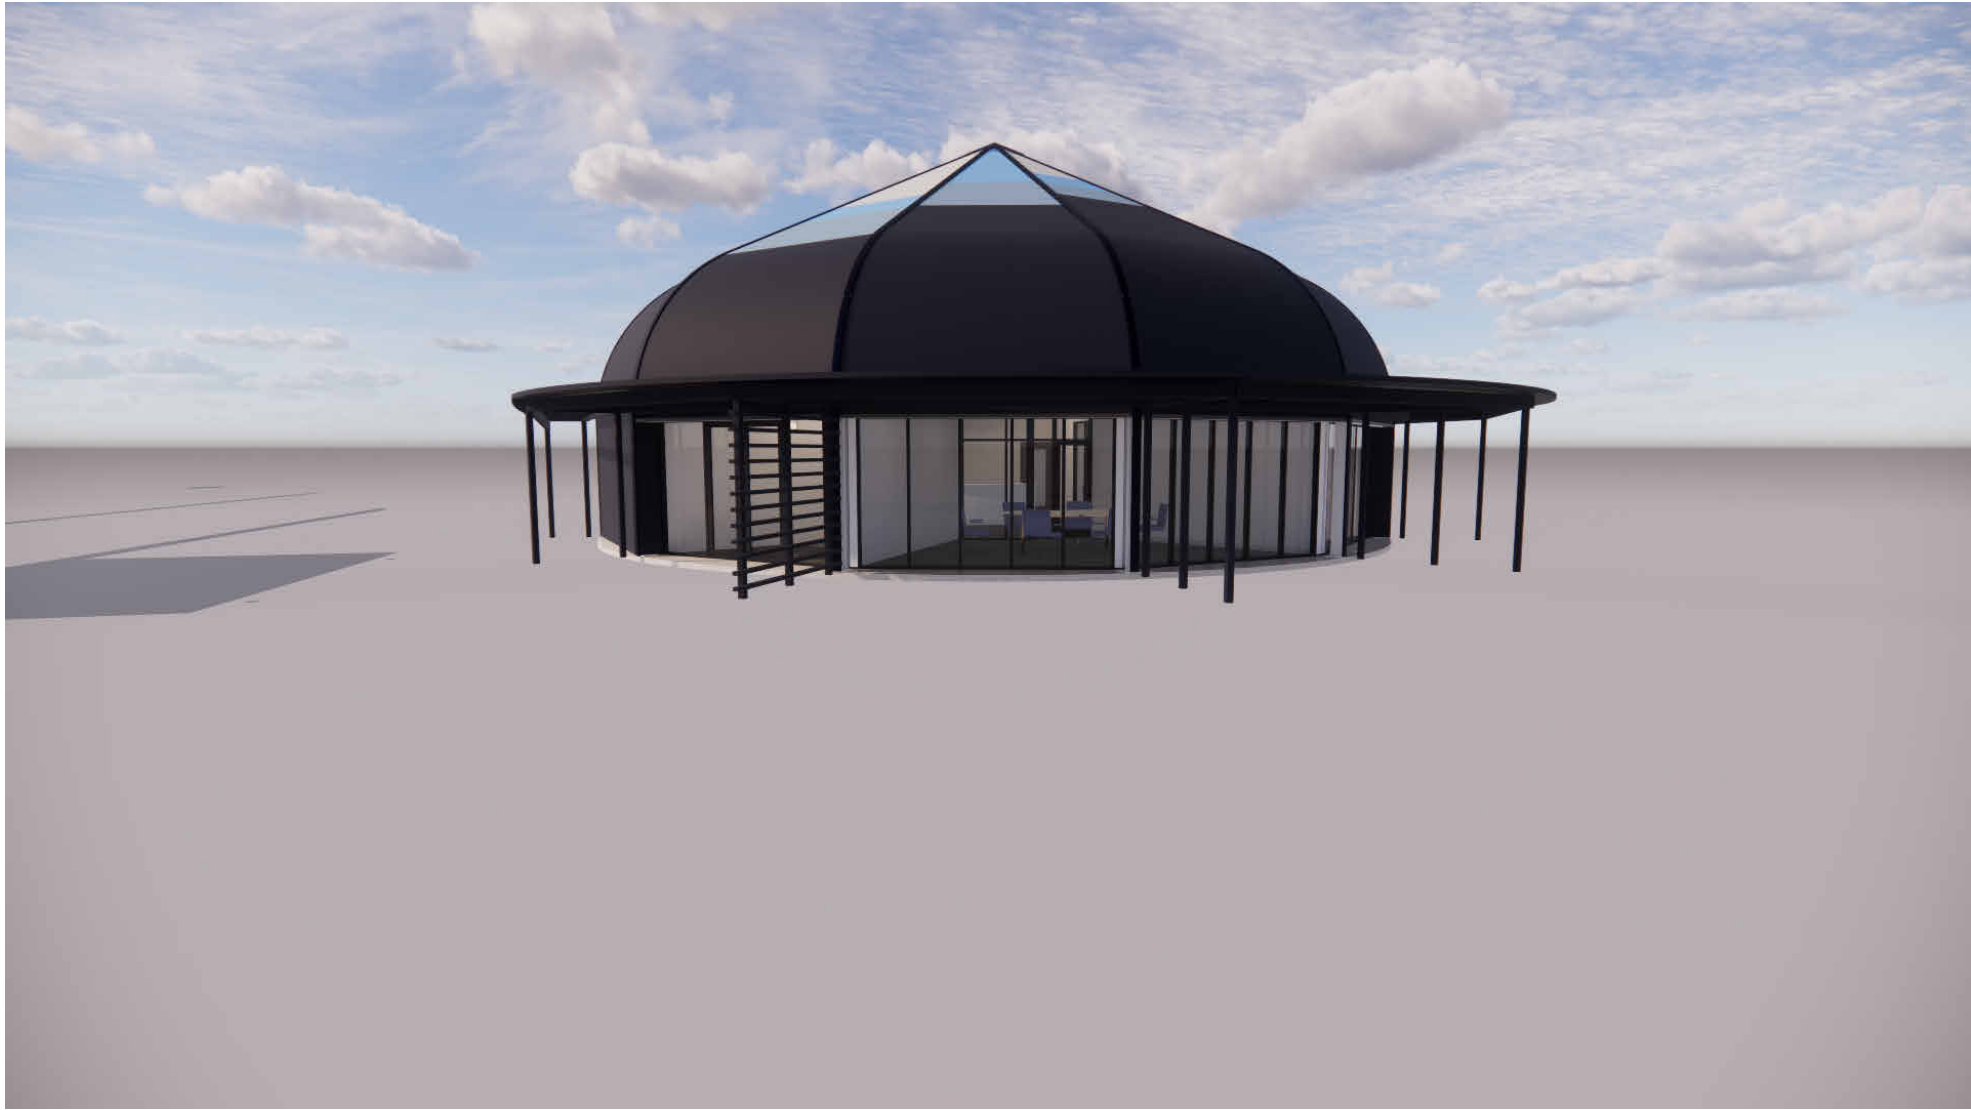


5 EXTERIOR PERSPECTIVE
A9.2 1/8" = 1'-0"

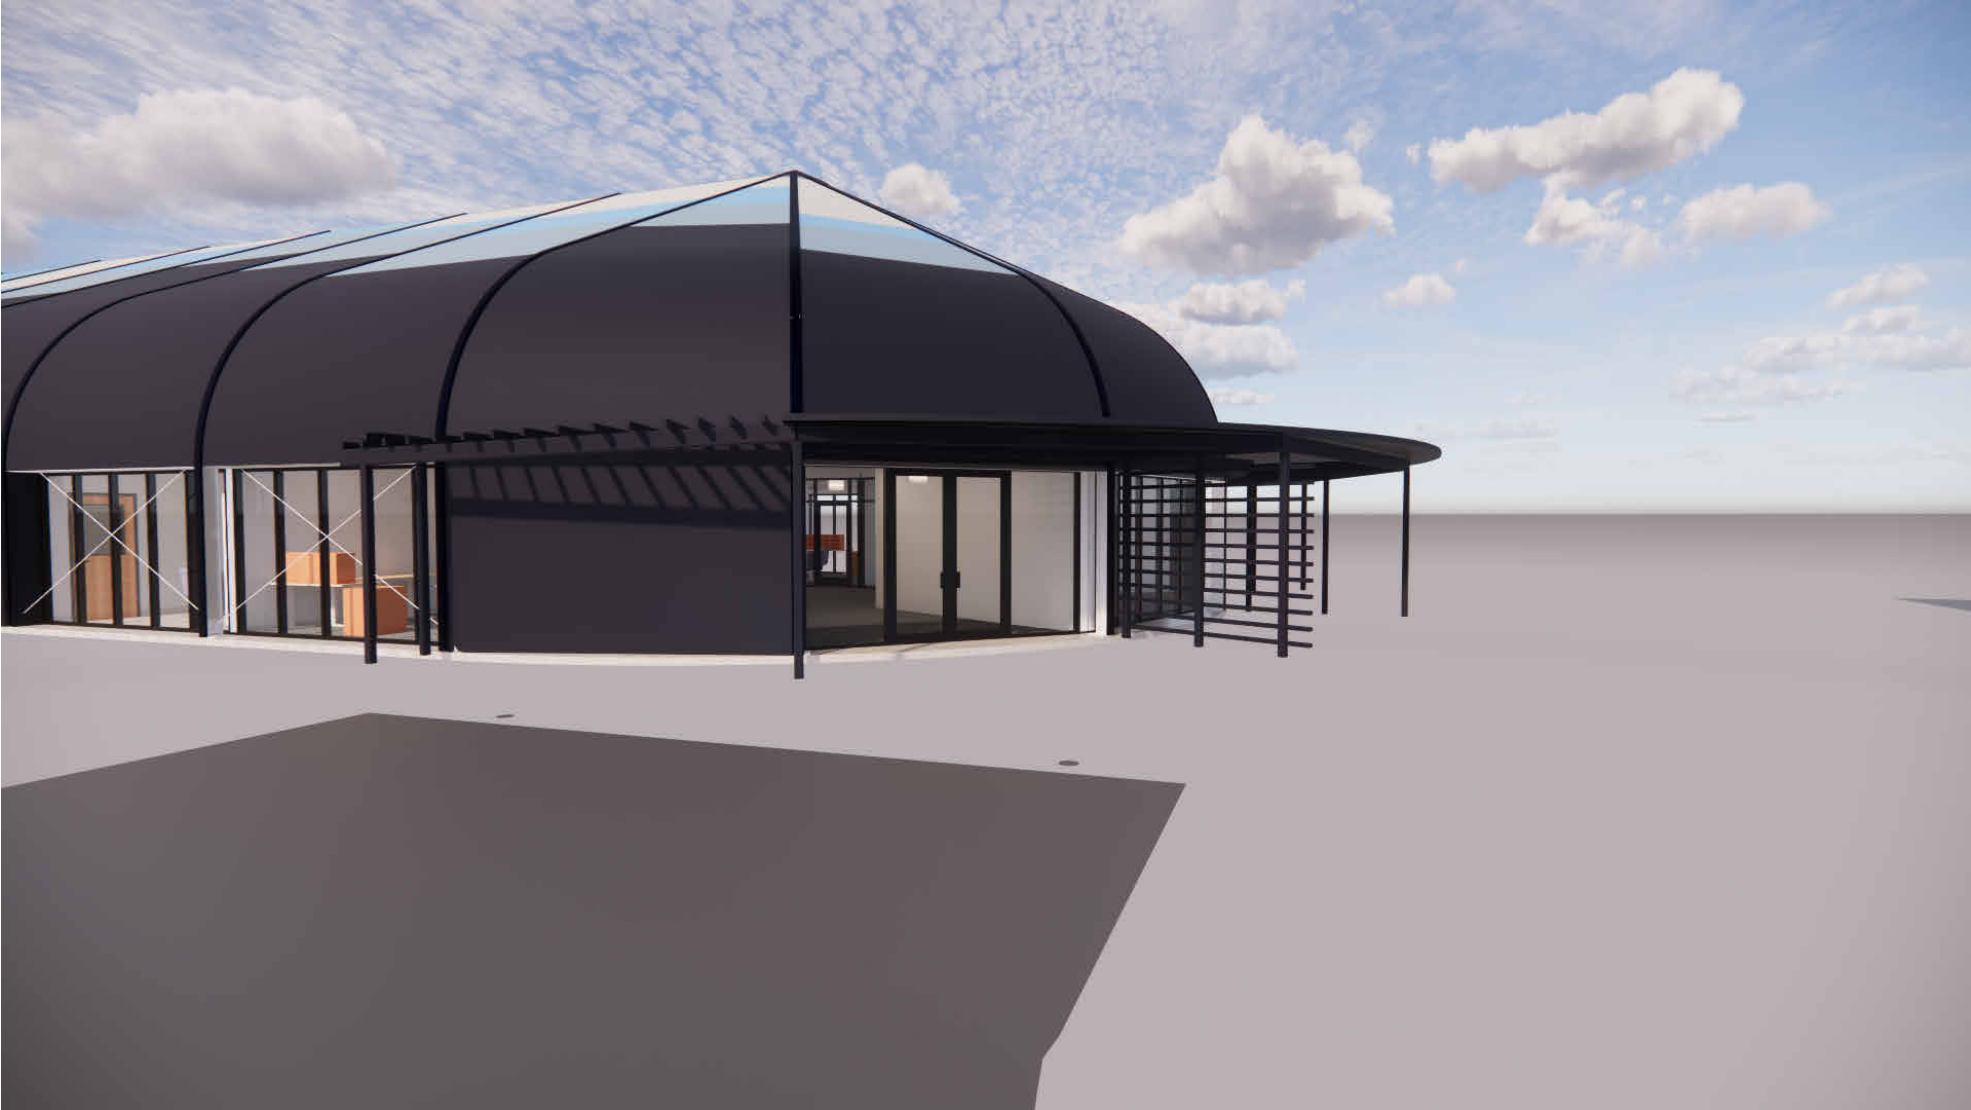


3 EXTERIOR PERSPECTIVE
A9.2 1/8" = 1'-0"

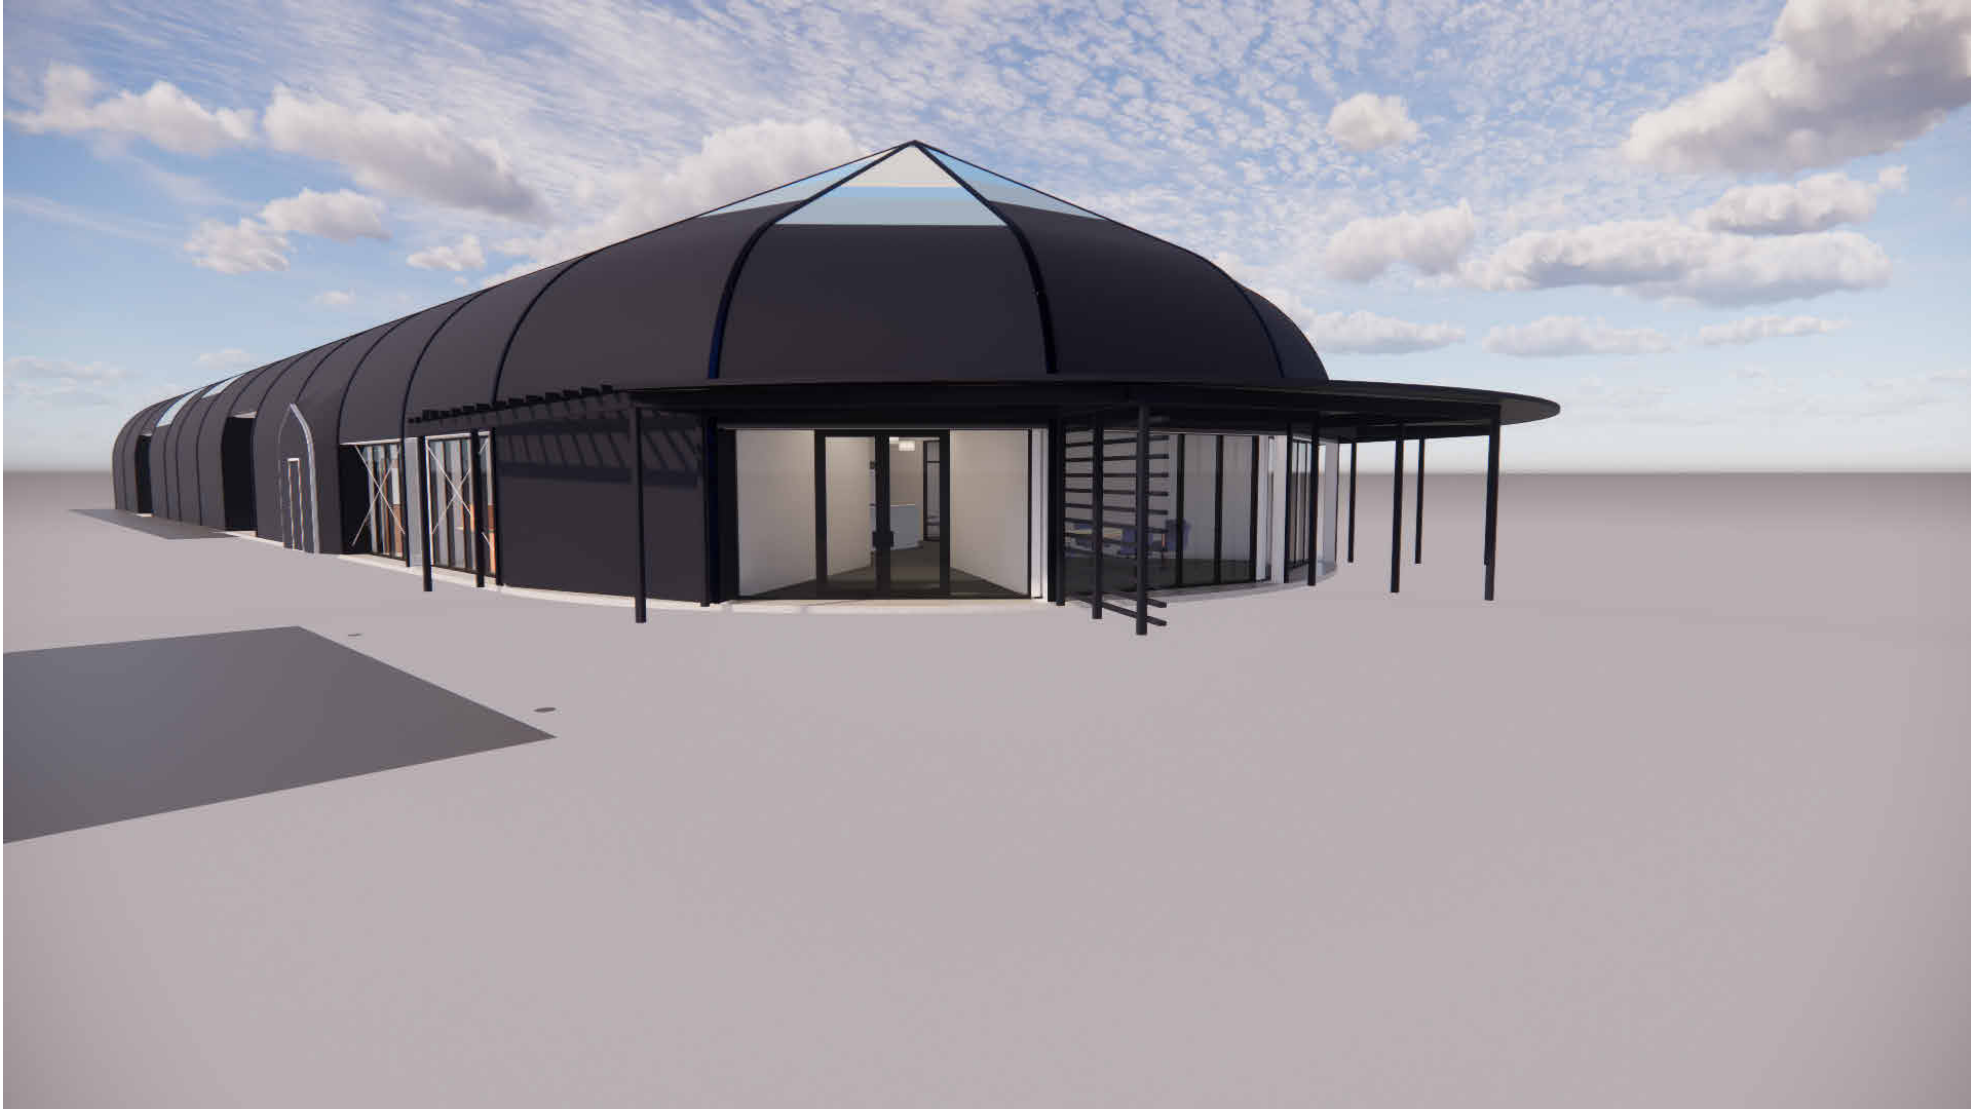


2 EXTERIOR PERSPECTIVE
A9.2

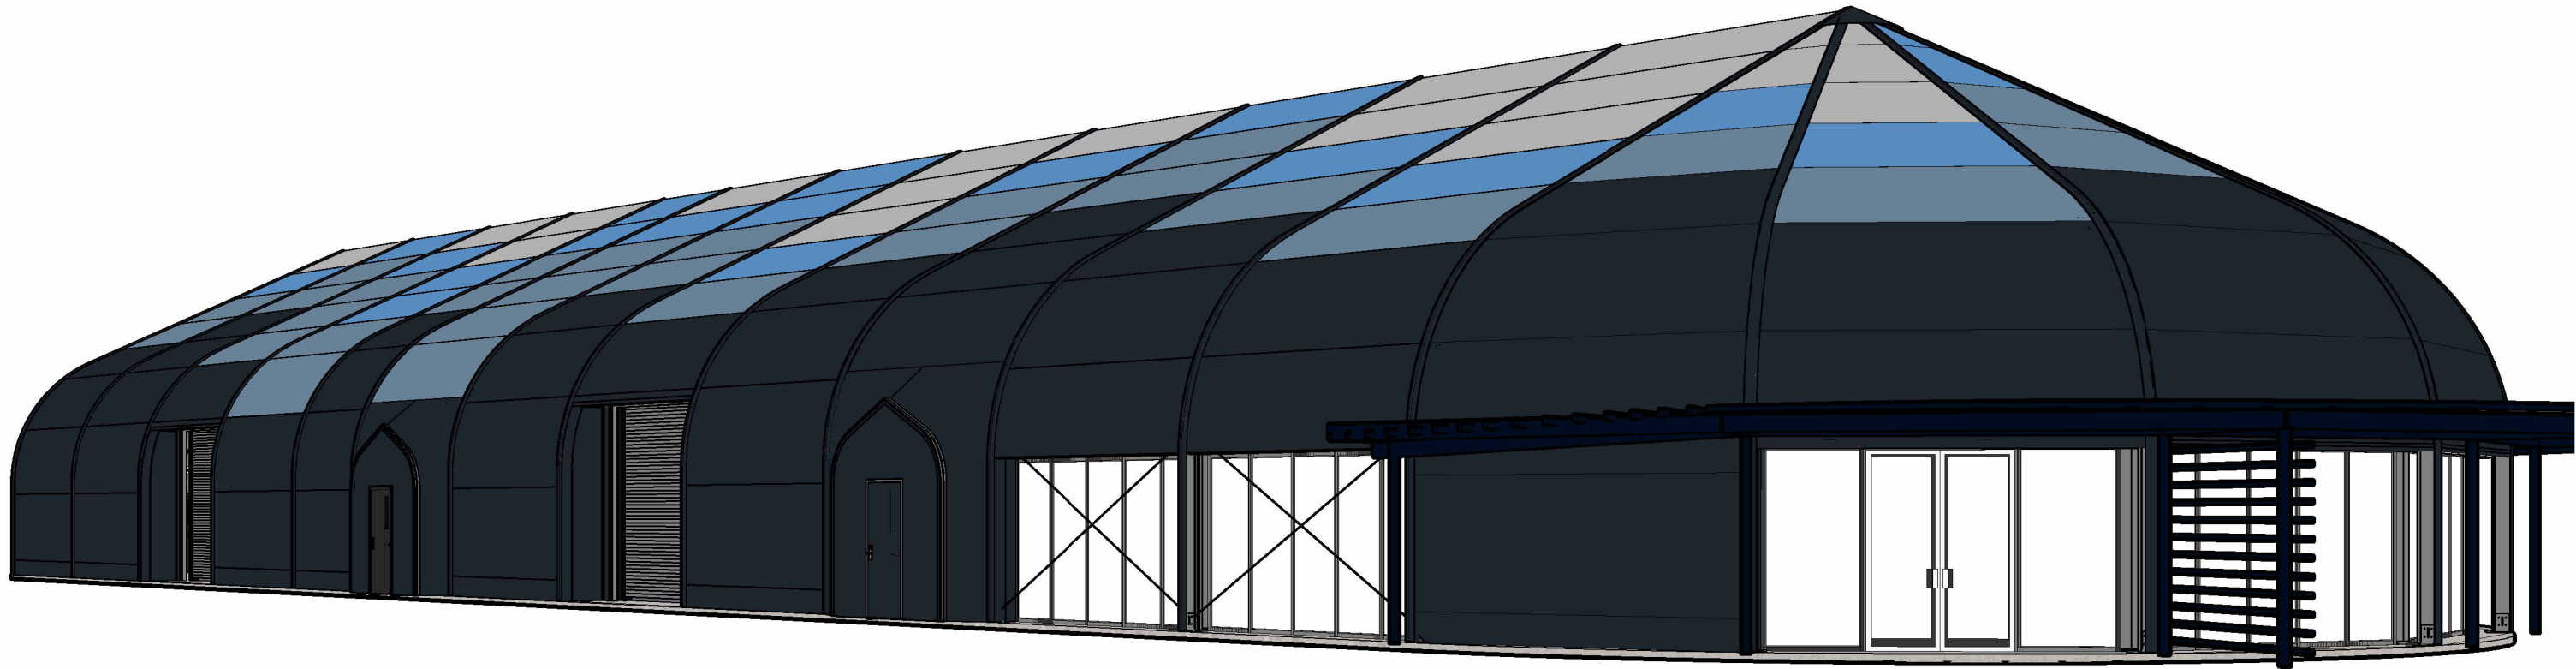

4 OVERALL PERSPECTIVE
A9.2

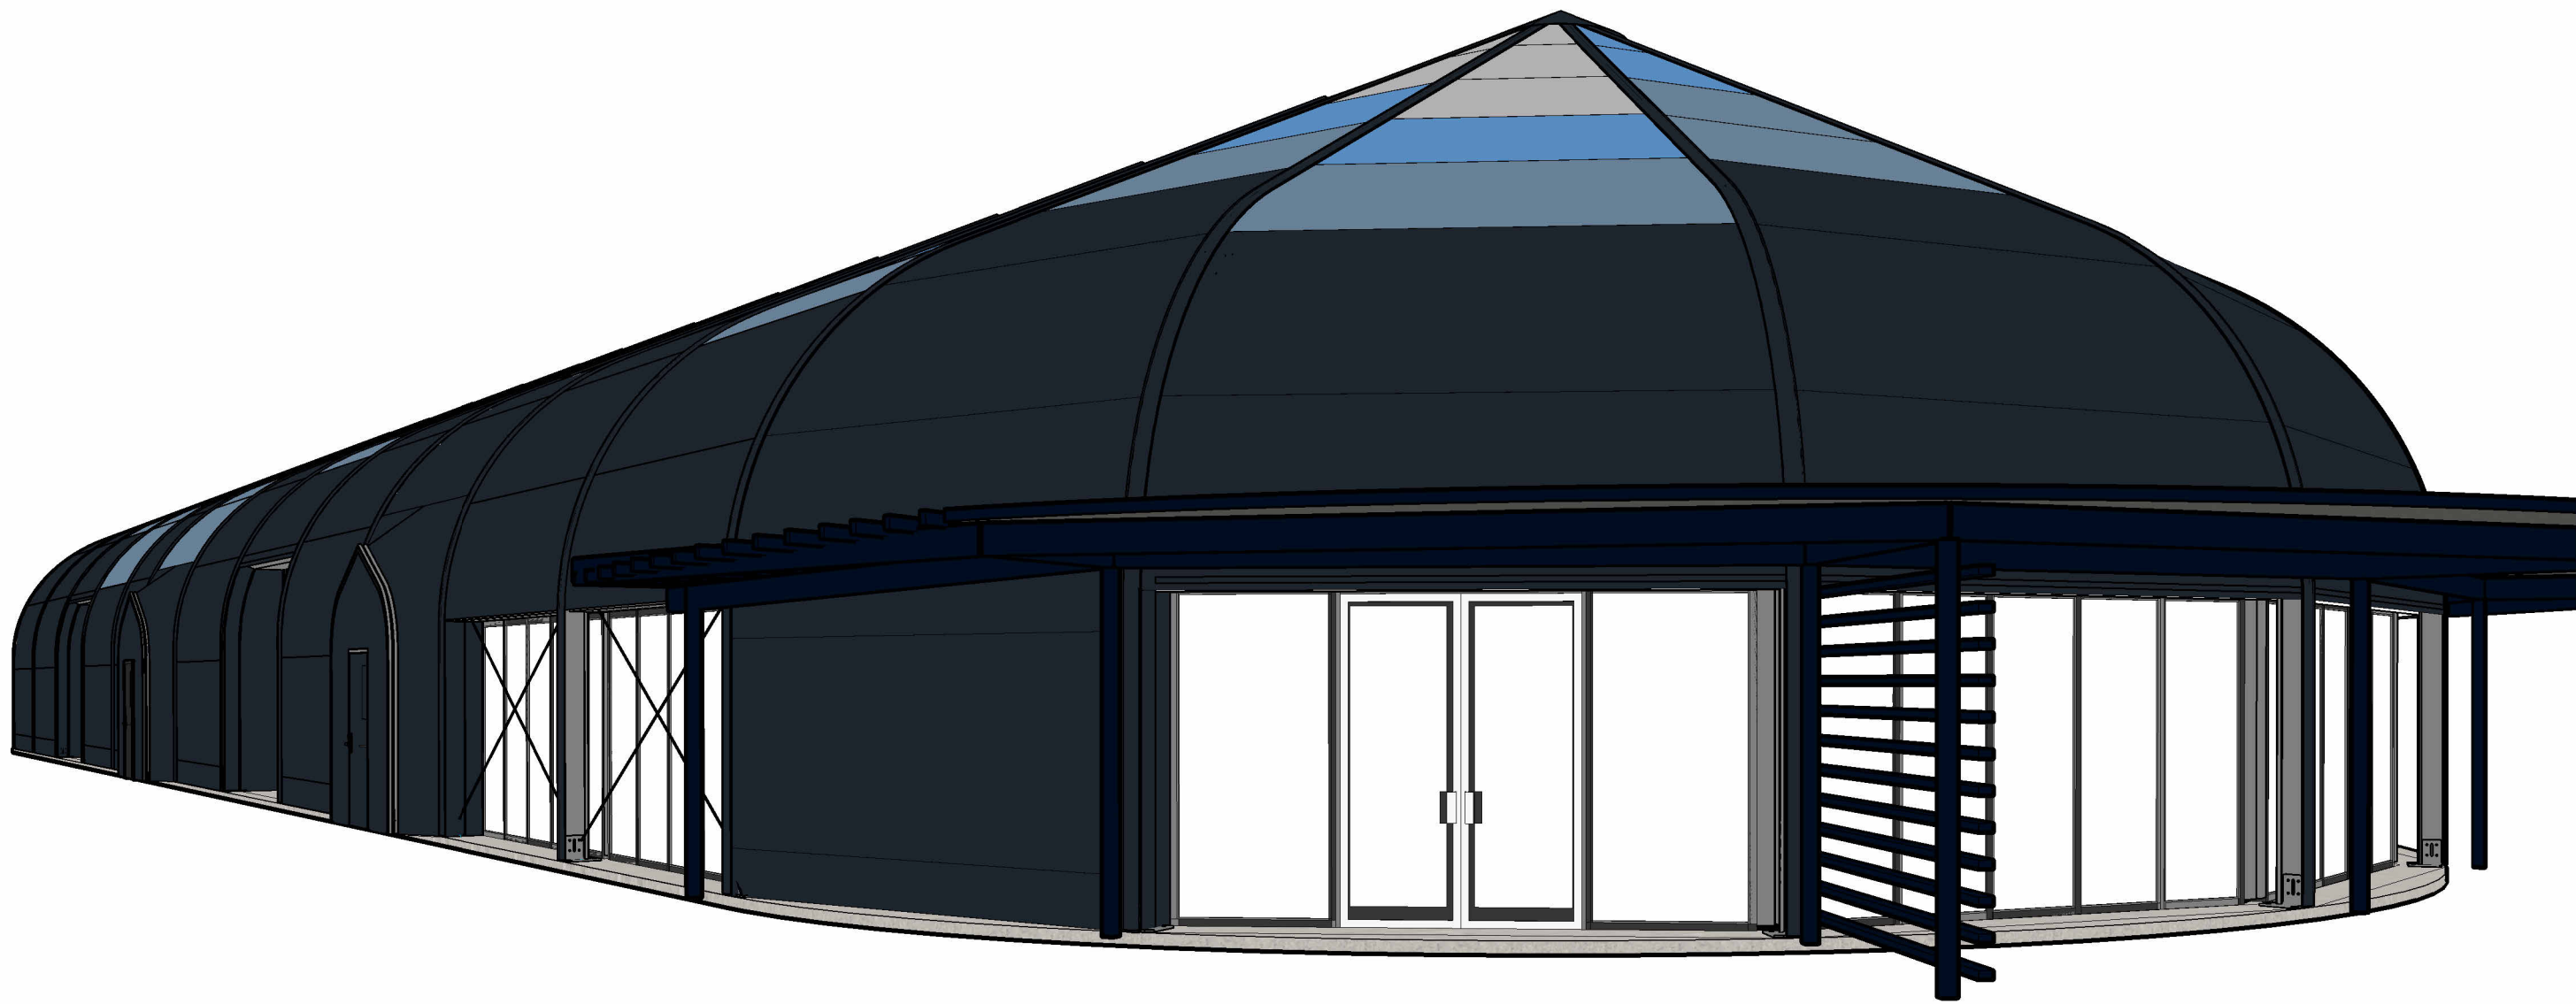

1 ENTRY PERSPECTIVE
A9.2

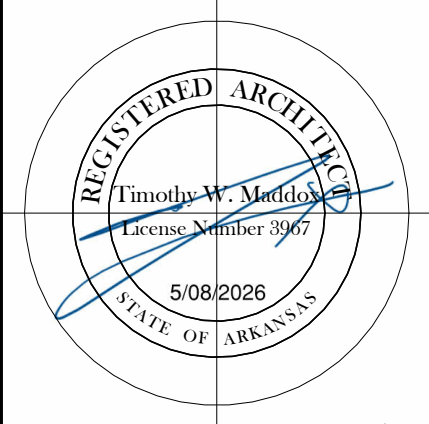

DEMX
ARCHITECTURE
104 N EAST AVENUE
FAYETTEVILLE, ARKANSAS 72701 | 479.966.4871

A NEW BUILDING FOR THE
ROGERS FACILITIES DEPARTMENT
2295 N. ARKANSAS ST, ROGERS, ARKANSAS, 72756
© 2026 DEMX ARCHITECTURE

3D VIEWS

A9.2

5/08/2026 BID SET 62425