
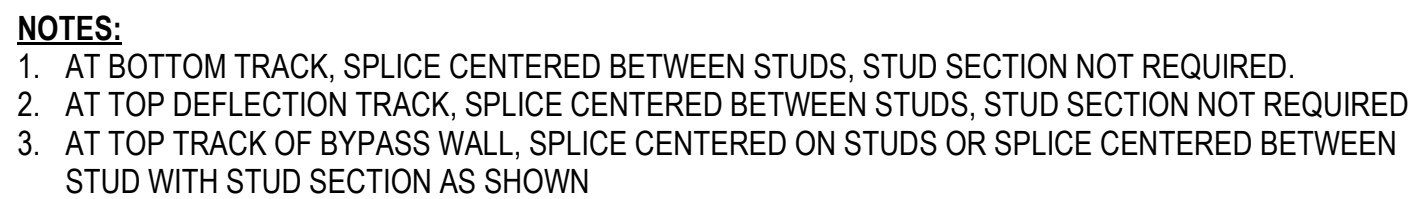
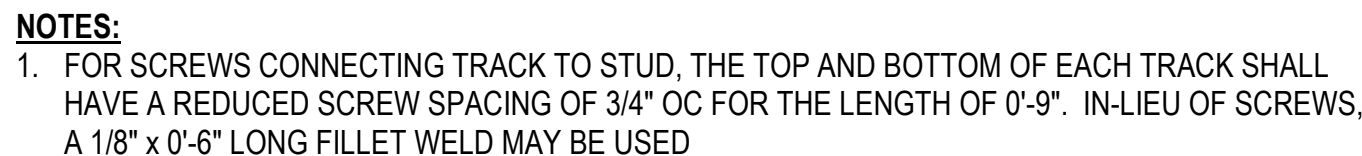


1" = 1'-0"

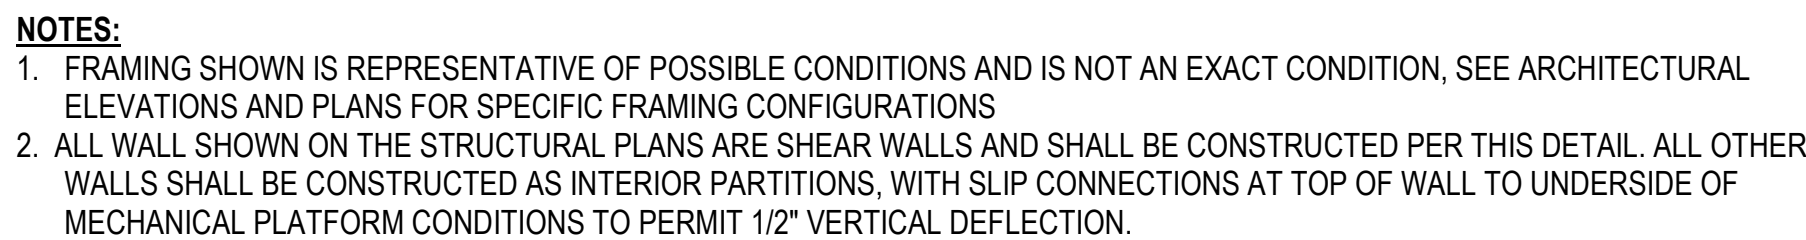

8 1 1/2" = 1'-0" TRACK SPLICE


$$3'' = 1'-0''$$


5 1/2" = 1'-0" TYP SHEAR WALL ELEVATION



OWNER ROGERS FACILITIES DEPARTMENT

N. ARKANSAS ST, ROGERS, ARKANSAS, 72756

© 2025 DEMX ARCHITECTURE

CF FRAMING DETAILS

\$5.40

BID SET
62425