



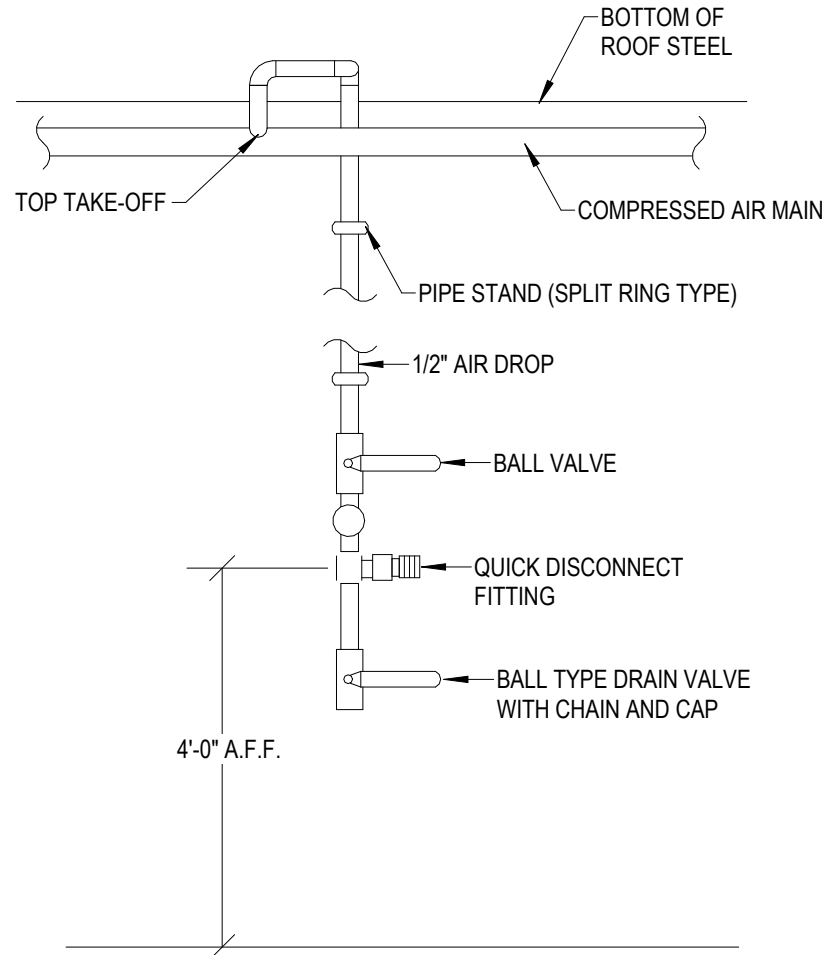

13 AIR COMPRESSOR DROP
SCALE: NTS

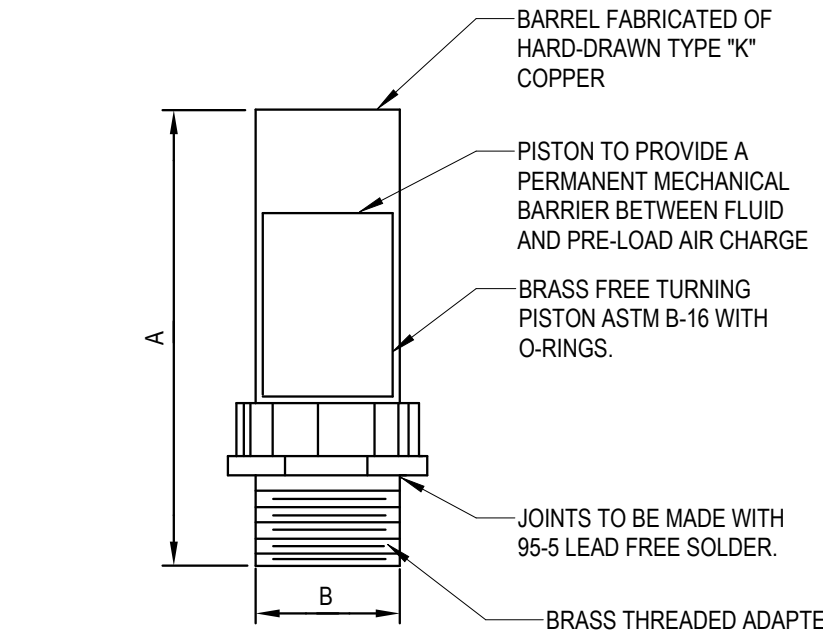


12 AIR COMPRESSOR AND DRYER
SCALE: NTS


PPP SIZE	P.D.I. SYMBOL	FIXTURE UNIT RATINGS	A SIZE	B SIZE
1/2"	A	1 - 11	5"	1/2"
3/4"	B	12 - 32	5"	3/4"
1"	C	33 - 60	7"	1"
1-1/4"	D	61 - 113	7"	1-1/4"
1-1/2"	E	114 - 154	9"	1-1/2"
2"	F	155 - 330	9"	2"

LOCATE ARRESTORS IN AN ACCESSIBLE LOCATION. PROVIDE ARRESTORS AS INDICATED PER SCHEDULE. ARRESTORS SHALL BE SAME SIZE AS PIPE INSTALLED ON, MINIMUM.


9 WATER HAMMER ARRESTOR
SCALE: NTS

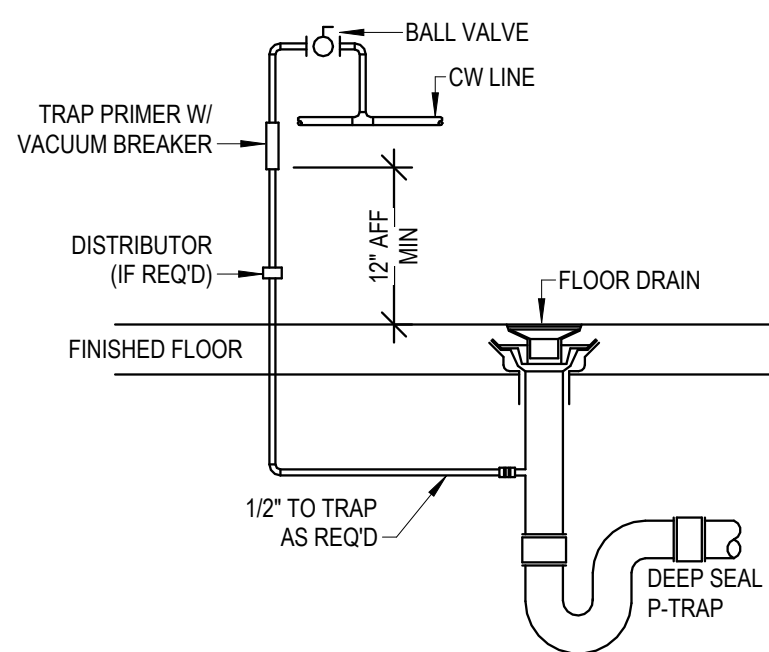


4 FLOOR DRAIN w/ TRAP PRIMER
SCALE: NTS

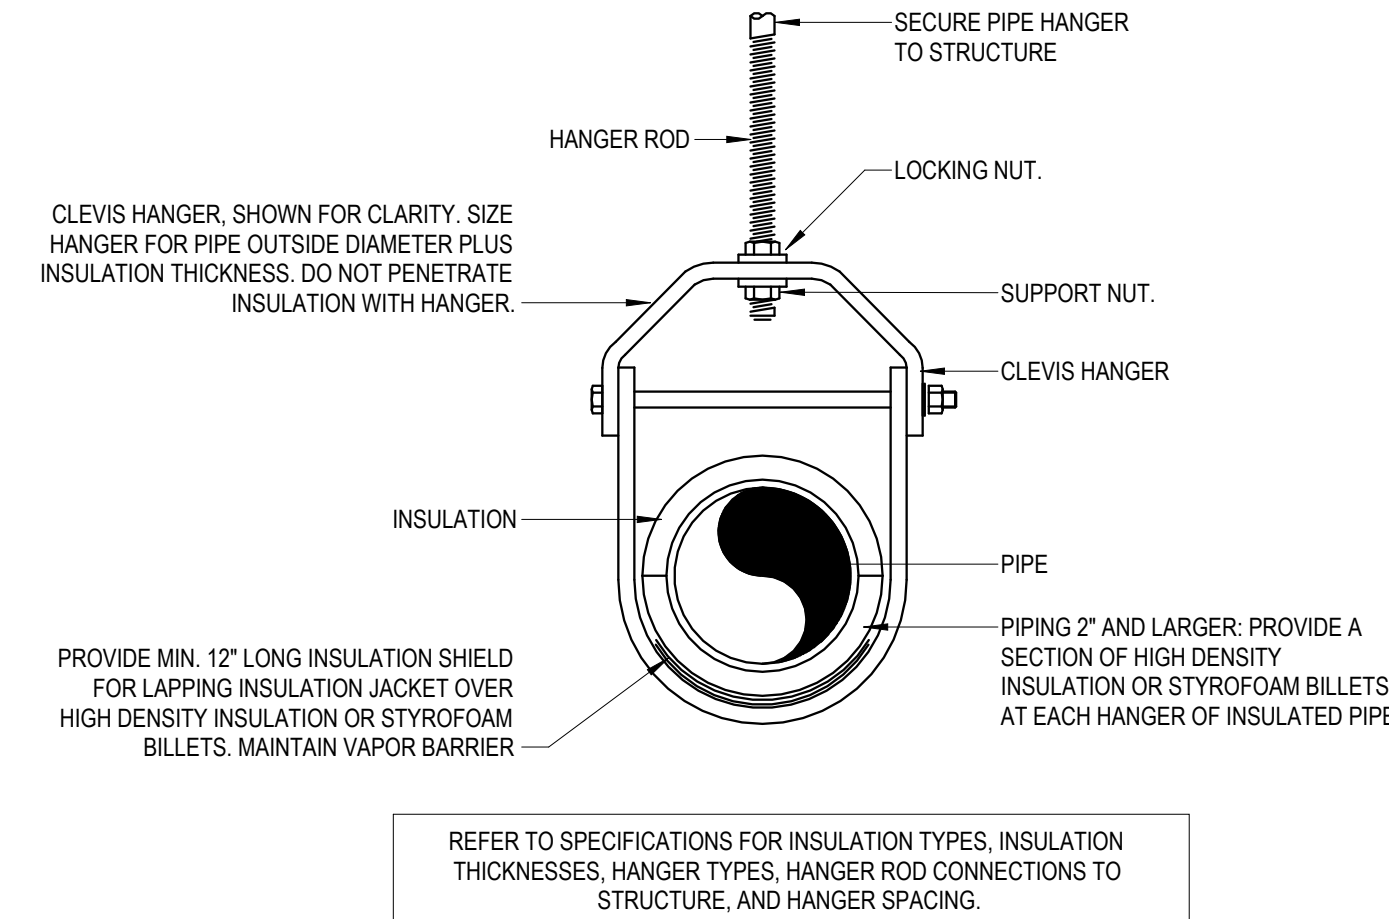


8 INSULATED PIPE HANGER
SCALE: NTS

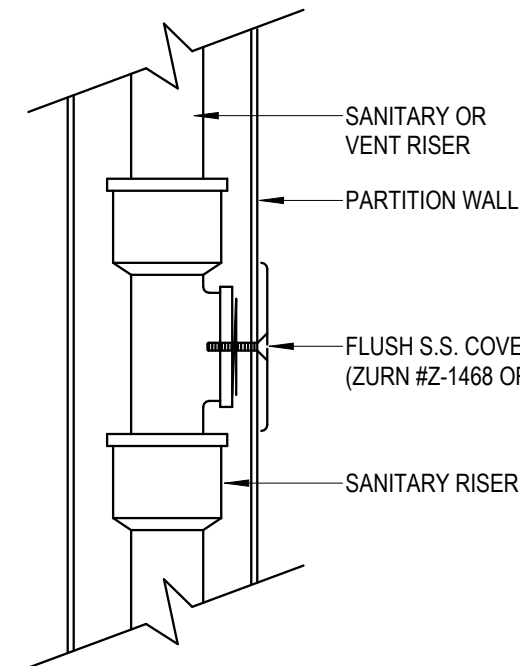


3 WALL CLEANOUT
SCALE: NTS

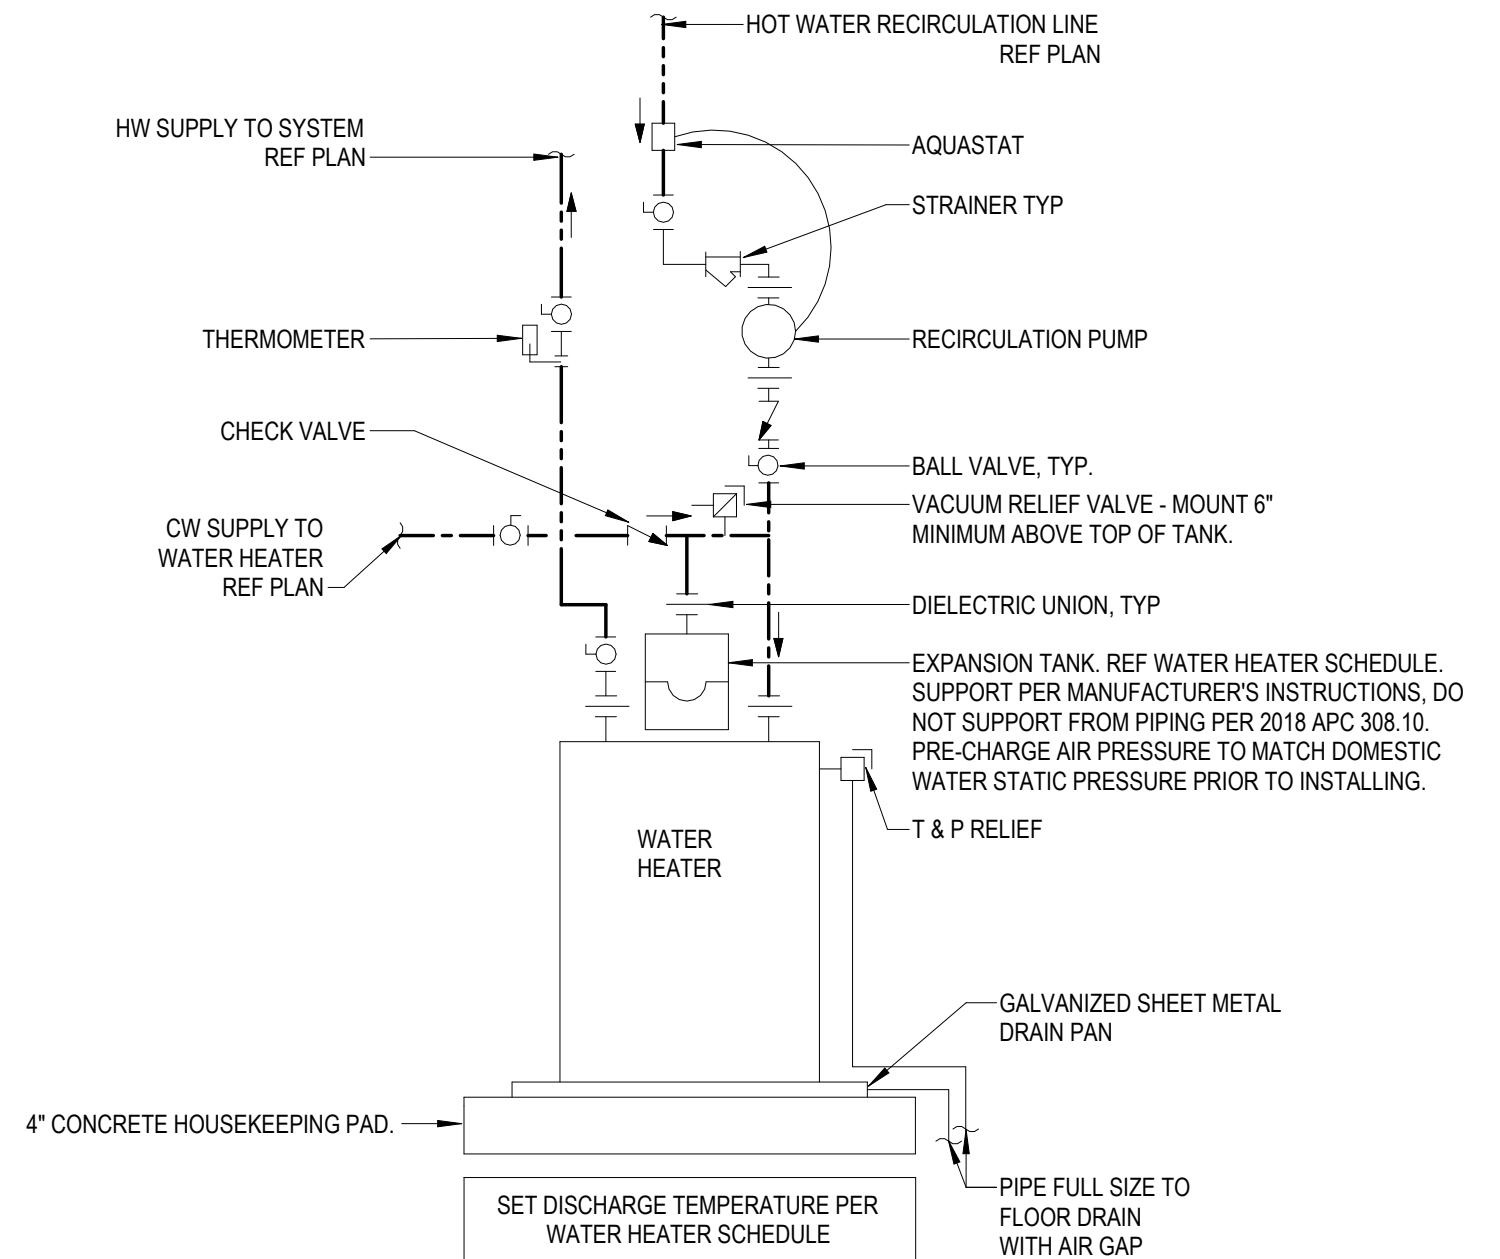


2 ELECTRIC WATER HEATER WITH RECIRCULATION PUMP
SCALE: NTS

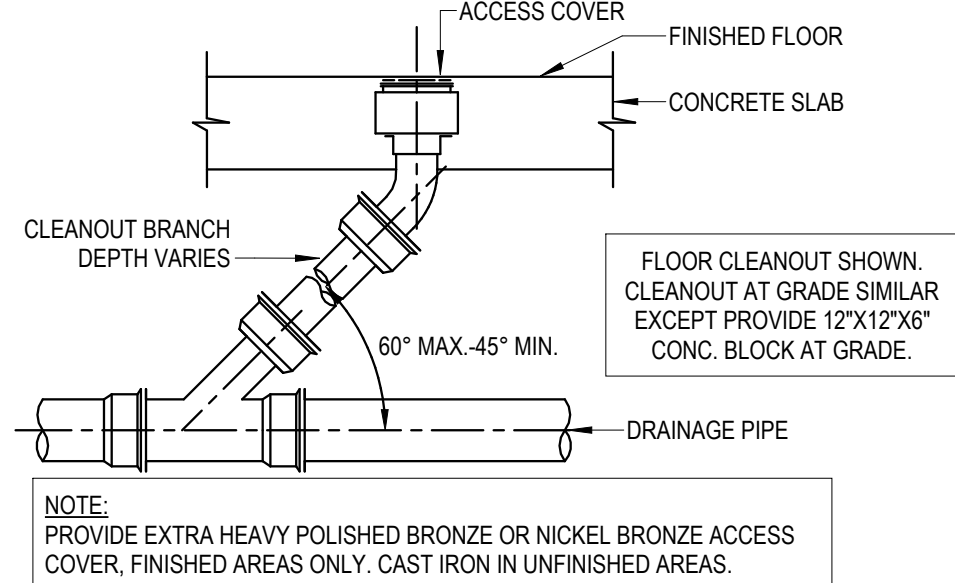


7 FLOOR CLEANOUT
SCALE: NTS

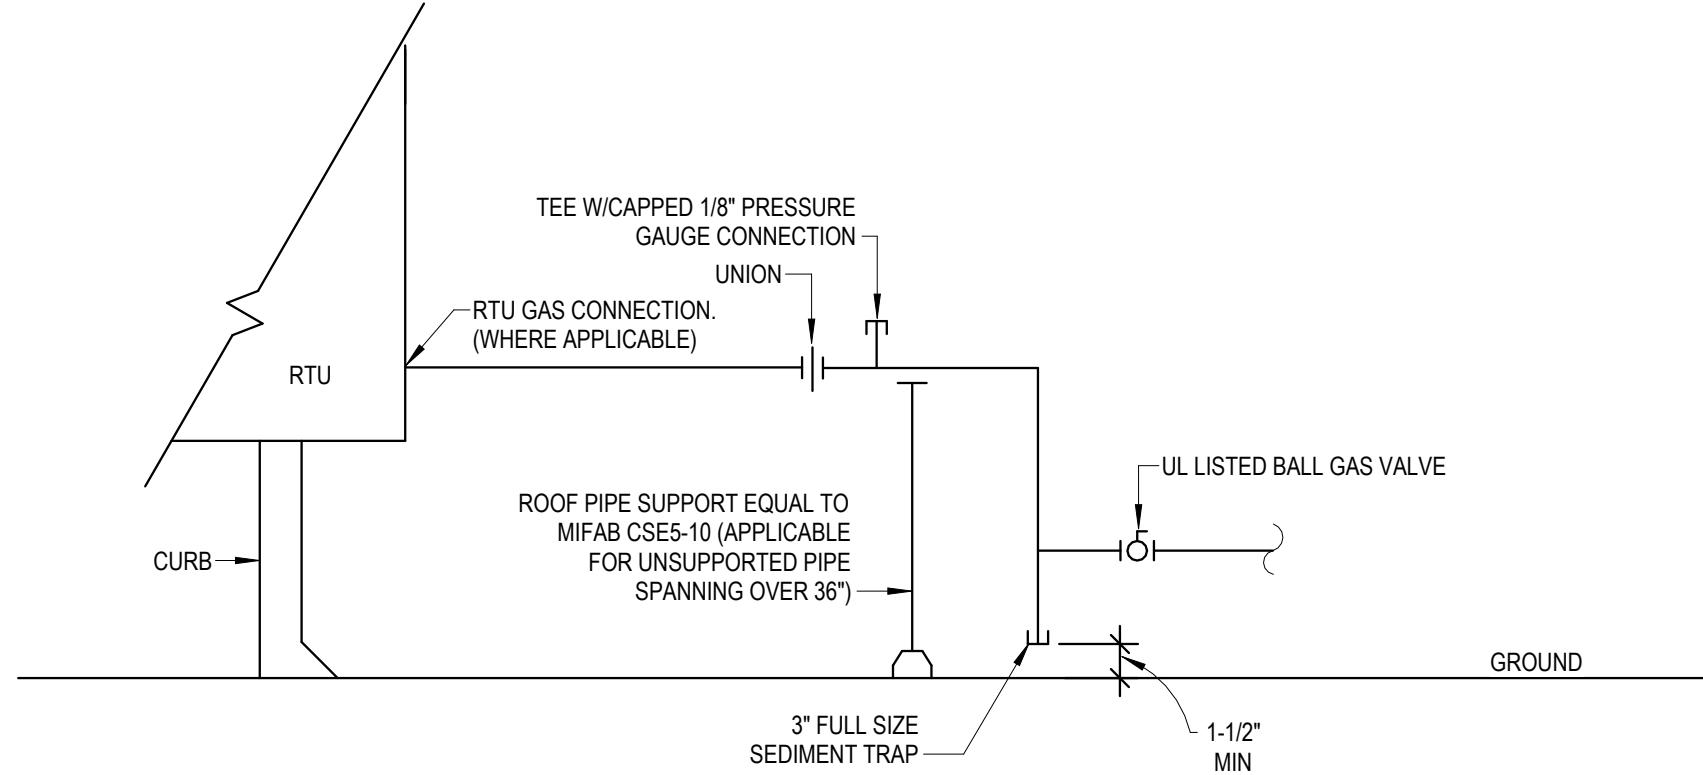


11 GROUND RTU GAS CONNECTION/SUPPORT
SCALE: NTS

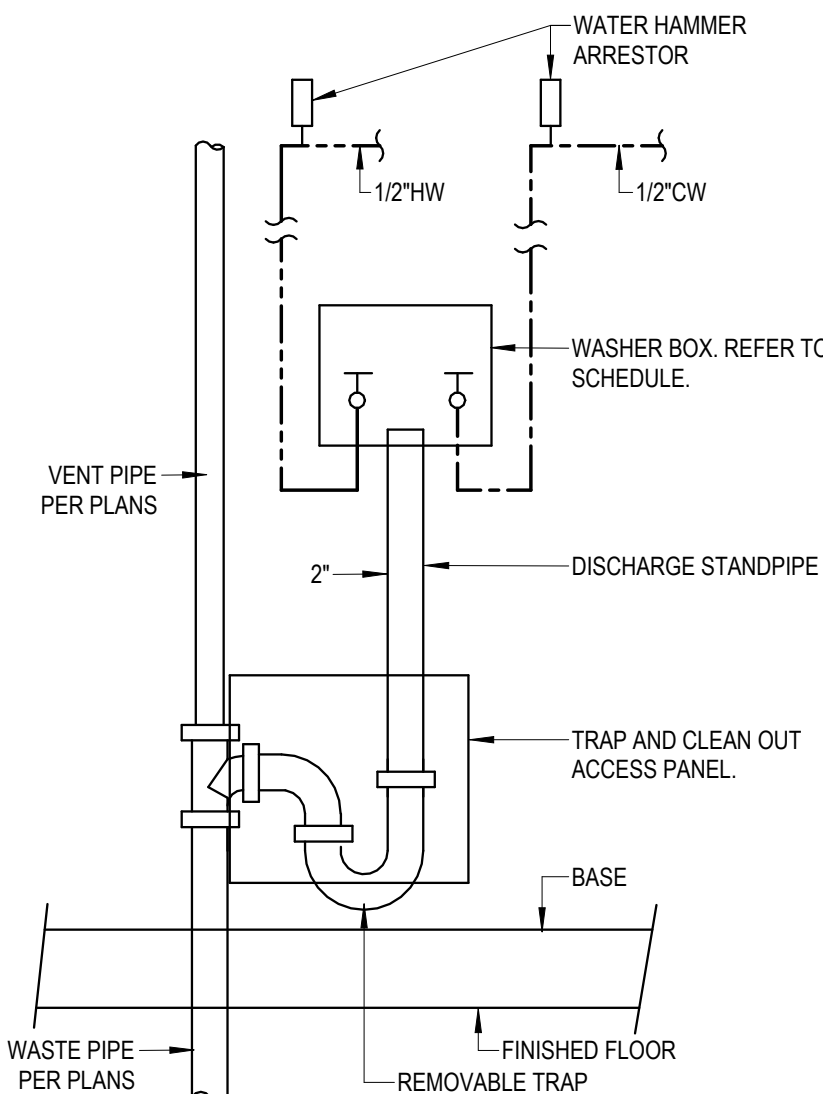

6 WASHER BOX
SCALE: NTS

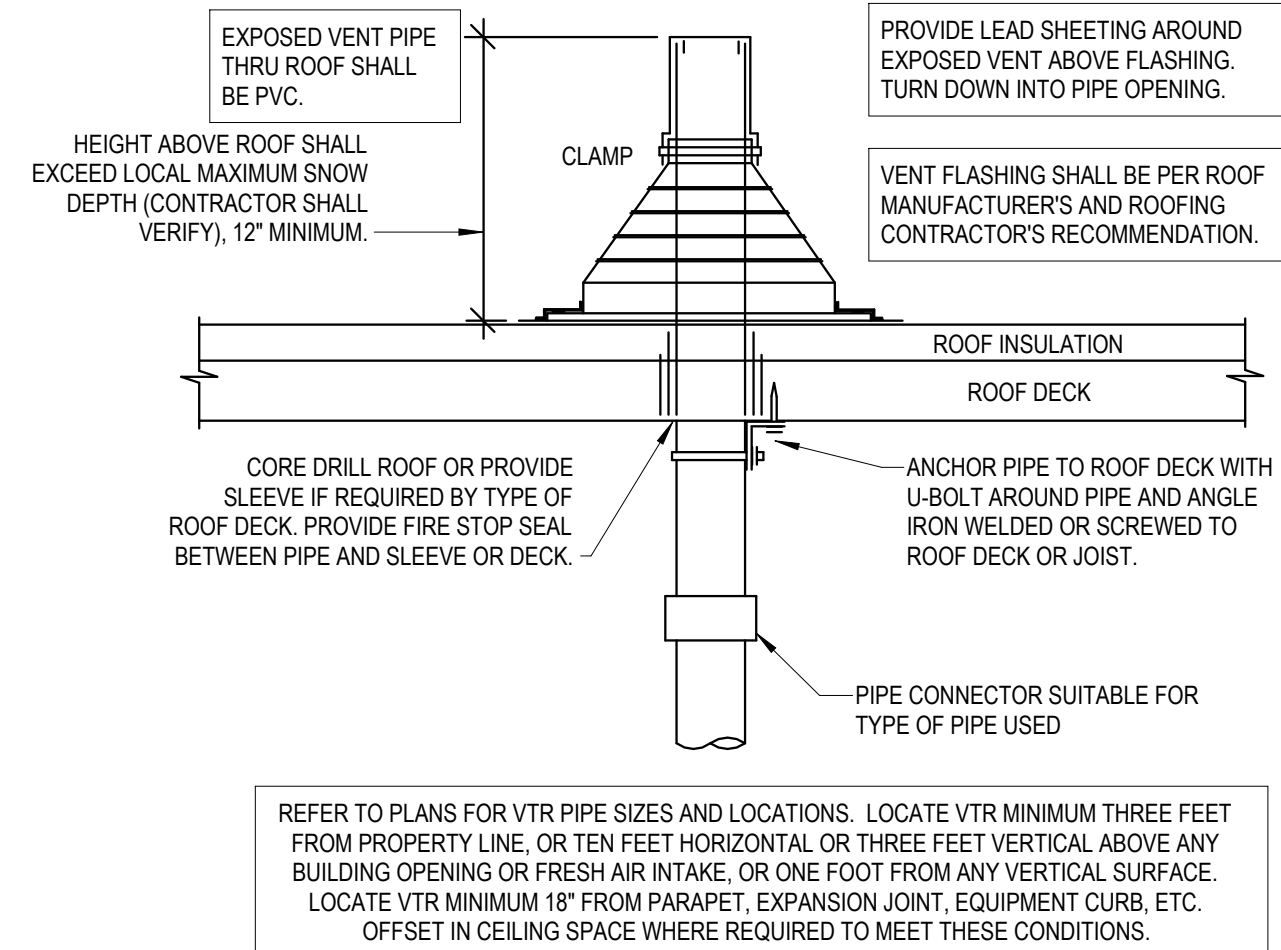

5 VENT THRU ROOF
SCALE: NTS

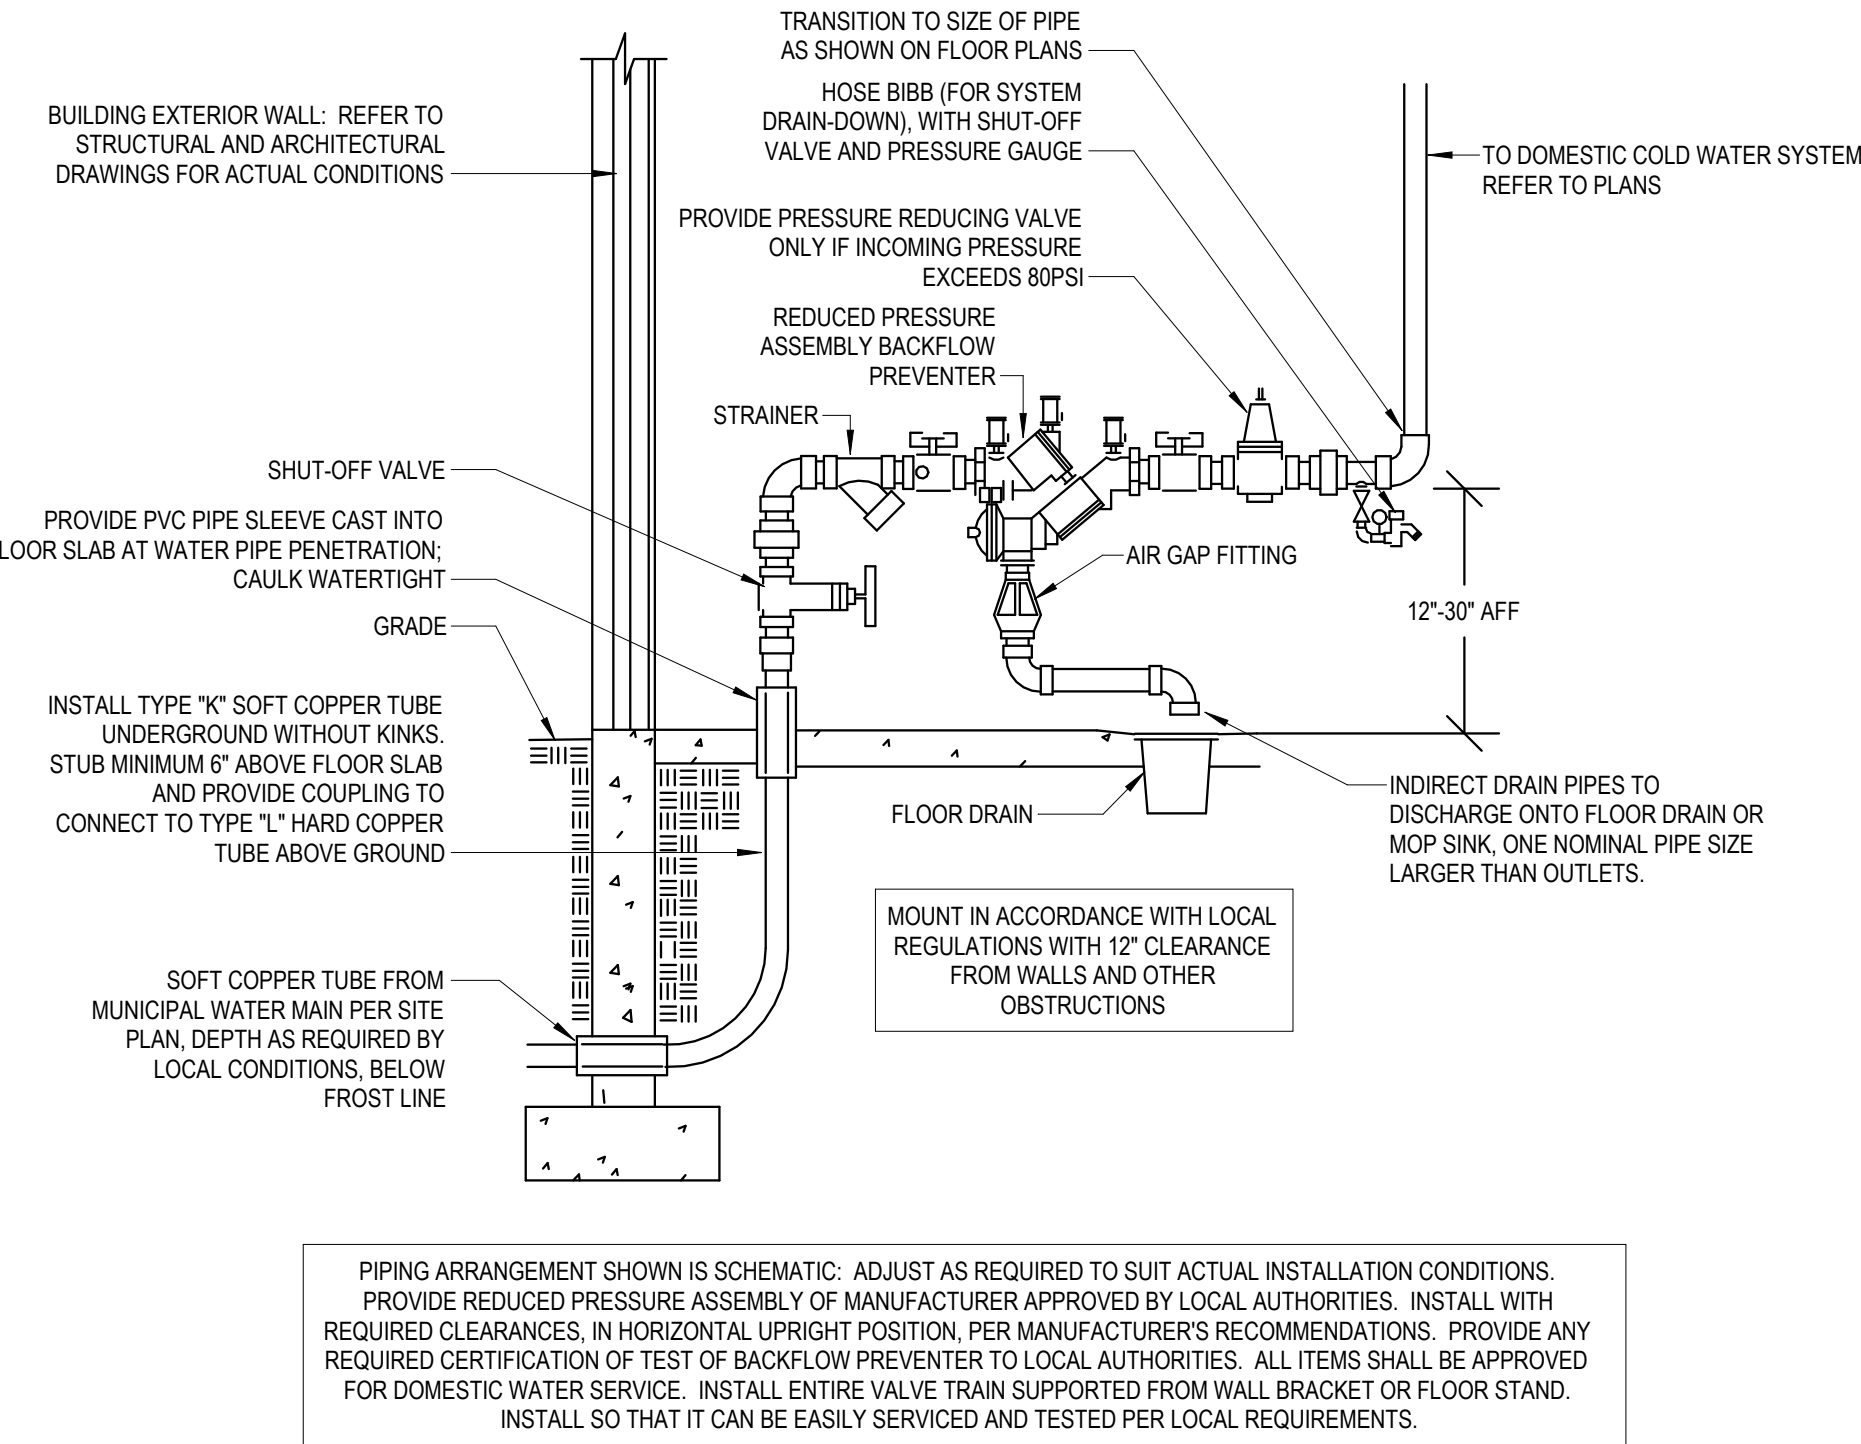

1 DOMESTIC WATER SERVICE ENTRY
SCALE: NTS