



**GENERAL NOTES**

- A. REFER TO SHEET PL001 FOR LEGEND, ABBREVIATIONS, SCHEDULES AND GENERAL NOTES.
- B. UTILITY SERVICES MUST BE MAINTAINED TO THE FLOOR ABOVE. ANY DISRUPTION IN SERVICES SHALL BE COORDINATED WITH THE C.O.R. TWO WEEKS BEFORE THE DISRUPTION. SERVICES SHALL NOT BE OUT FOR MORE THAN 8 HOURS OR AS ALLOWED BY THE C.O.R.
- C. ALL WORK ON THE FLOOR SHALL BE DONE ON NIGHTS OR WEEK ENDS UNLESS OTHERWISE PERMITTED BY C.O.R.
- D. PROVIDE SANITARY PIPE TRAPS AND TRAP PRIMERS ON ALL FLOOR DRAINS AND FLOOR SINKS IN SPS AREA, WATER TREATMENT AREA, HAC CLOSEST AND ANTEROOMS.

**SHEET KEYNOTES**

- 1. 4" SANITARY FROM FLOOR ABOVE.
- 2. 6" VENT PIPE TO FLOOR ABOVE.
- 3. FUTURE 4" STORM PIPE, CAP PIPE ABOVE CEILING.
- 4. EXISTING 4" STORM PIPING FROM FLOOR ABOVE.
- 5. REVISE EXISTING PIPE ROUTING ON FLOOR BELOW TO ACCOMMODATE NEW STORM PIPE PENETRATION. PIPE TO BE ROUTED WITHIN CLEAR SPACE ABOVE CEILING.
- 6. ALL WORK IN CORRIDOR L100 MUST BE PERFORMED AFTER HOURS AND MUST BE PATIENT ACCESSIBLE DURING FACILITY OPERATION HOURS. SEE SHEET AE111-A FOR MORE INFORMATION.
- 7. FUTURE LOCATION FOR SUMP PUMP CONNECTION.
- 8. EXISTING 4" SANITARY PIPE FROM FLOOR ABOVE ROUTED WITHIN THE CEILING SPACE OF THE FIRST FLOOR.
- 9. EXISTING 6" STORM PIPE FROM FLOOR ABOVE ROUTED WITHIN THE CEILING SPACE OF THE FIRST FLOOR.
- 10. FUTURE 4" WASTE PIPE, CAP PIPE ABOVE CEILING.
- 11. INSTALL NEW CLEANOUT ON EXISTING SANITARY AND STORM PIPING.
- 12. CONNECT NEW DRAIN PIPE TO EXISTING PIPE AND ROUTE TO FLOOR DRAIN AS SHOWN.


**PARTITION LEGEND**

- EXISTING PARTITION / BARRIER - WALL TO REMAIN
- EXISTING PARTITION / BARRIER - WALL TO BE REMOVED
- NEW PARTITION / BARRIER - WALL



**PARTITION GRAPHICS**

- NO RATING
- SMOKE RESISTIVE PARTITION - NON RATED
- 1 HOUR FIRE BARRIER
- 1 HOUR FIRE/SMOKE BARRIER
- 2 HOUR FIRE BARRIER
- 2 HOUR FIRE/SMOKE BARRIER


**KEY PLAN**

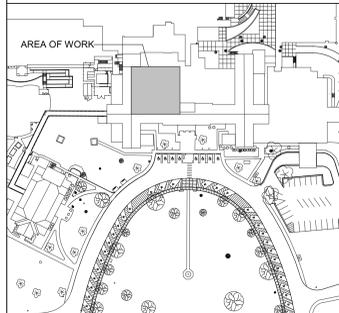

**NORTH LEGEND**

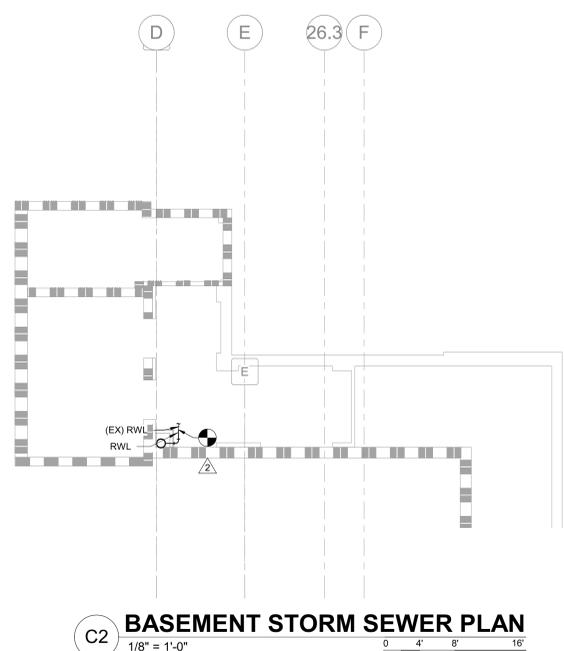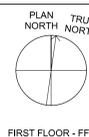

**C2 BASEMENT STORM SEWER PLAN**  
1/8" = 1'-0"

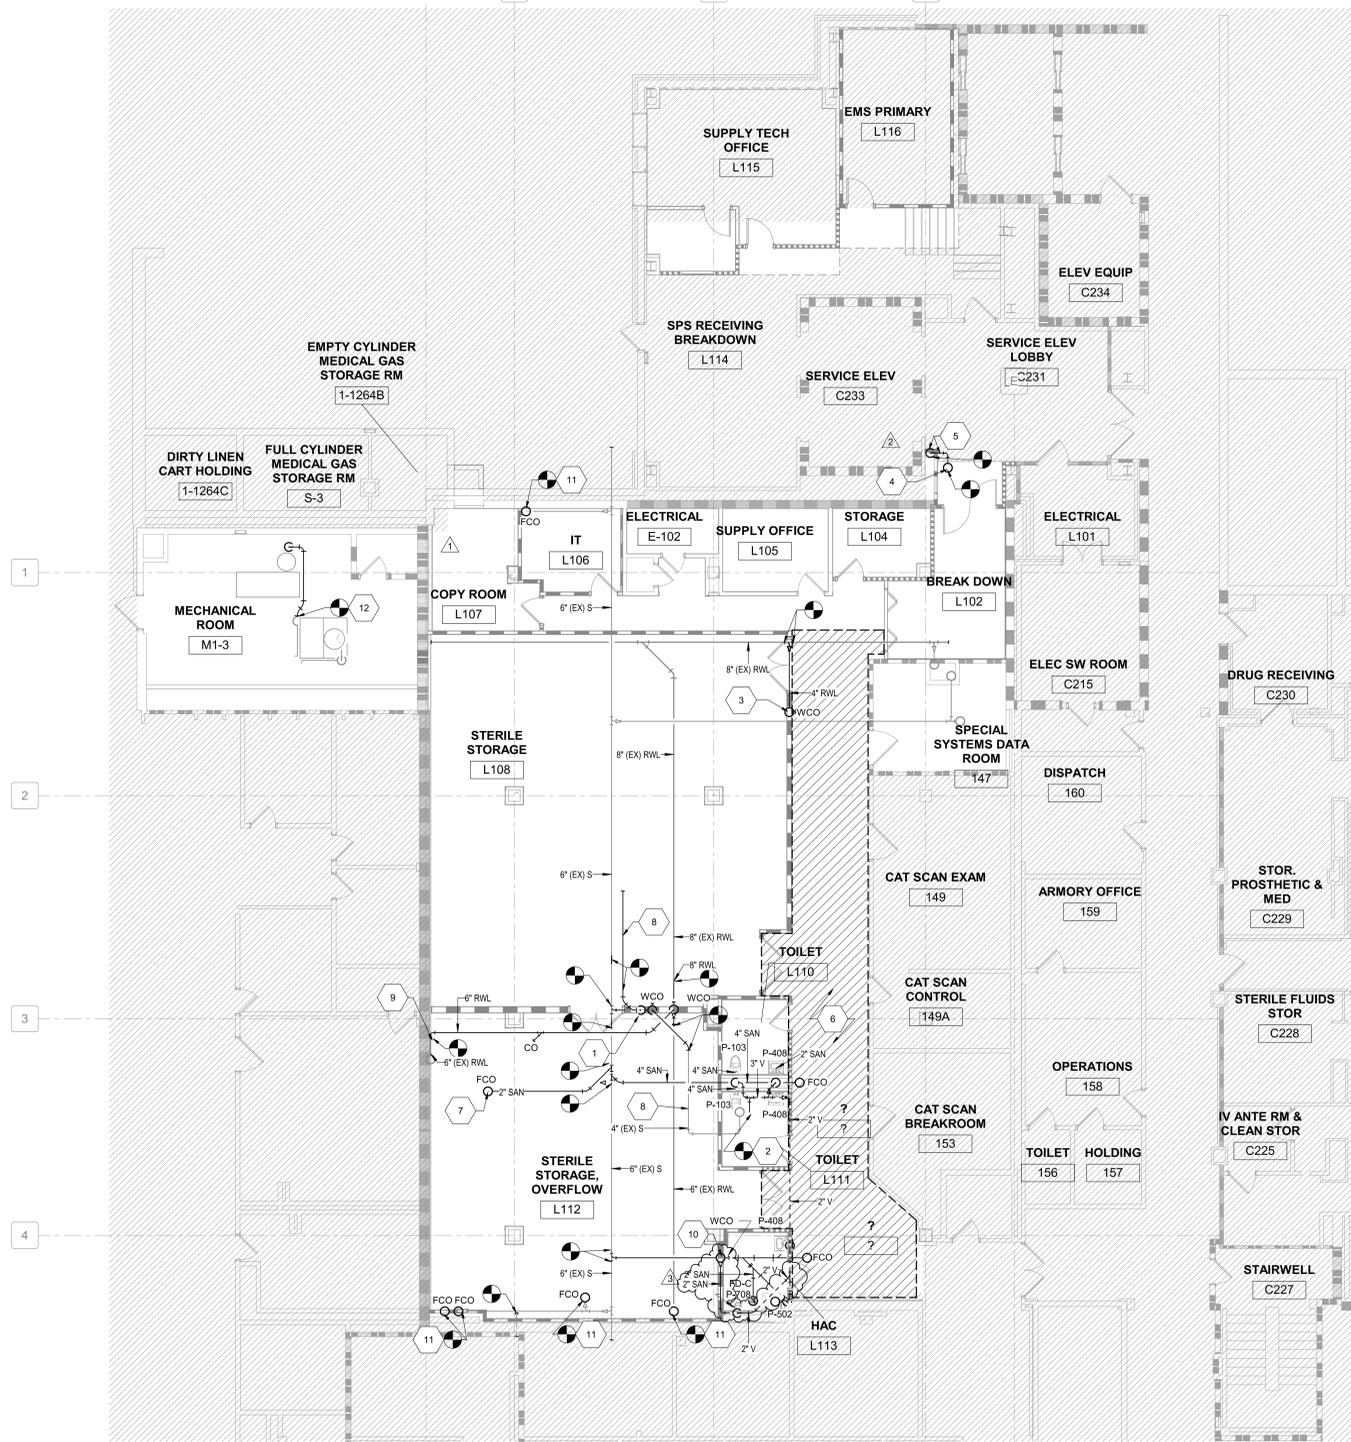

**F4 FIRST FLOOR SANITARY SEWER PLAN**  
1/8" = 1'-0"

Revision Number	Revisions:	Date:
3	CDRN-08	08/07/2025
2	CDRN-07	04/17/2025
1	AMENDMENT 02	07/11/2024

**CONSULTANTS**  
CONSULTING STRUCTURAL ENGINEERS

BRITT, PETERS & ASSOCIATES, INC.  
consulting engineers

**ARCHITECT/ENGINEER OF RECORD**

A/E:  
HARRELL DESIGN GROUP PC  
10720 SIKES PLACE, SUITE 100  
CHARLOTTE, NC 28277  
704-814-1346  
POC: LEE HARRELL PE, LEED AP, QCxP  
PRESIDENT  
HDG PROJECT: 19022

HARRELL DESIGN GROUP, P.C.  
WWW.HARRELLDG.COM  
COPYRIGHT © 2024

**STAMP**

**DRAWING TITLE**  
FIRST FLOOR SANITARY SEWER PLAN

**PHASE**  
CONSTRUCTION DOCUMENTS SUBMISSION

**APPROVED**

**FULLY SPRINKLERED**

**PROJECT TITLE**  
RENOVATE SPACE FOR LOGISTICS (B-1)

**LOCATION**  
FAYETTEVILLE VA MEDICAL CENTER

**ISSUE DATE**  
11 APRIL 2024

**CHECKED**  
WGG

**DRAWN**  
DM

**PROJECT NUMBER**  
564-24-104

**BUILDING NUMBER**  
1

**DRAWING NUMBER**  
PL201-A

**Engineering Service**


VETERANS HEALTH CARE SYSTEM OF THE OZARKS

**VA** U.S. Department of Veterans Affairs


Autodesk Docs/191022 - Fayetteville DIC Project No. 564-19-403 Renovation of SPS/19022A - PLUMB - R2024.rvt  
 8/7/2025 4:00:01 PM  
 F

**SHEET KEYNOTES**

1. 2" SANITARY PIPE FOR FUTURE SUMP PUMP.
2. ROUTE 4" STORM PIPE UP TO CEILING SPACE AND CAP FOR FUTURE USE.
3. ROUTE 4" SANITARY PIPE UP TO CEILING SPACE AND CAP FOR FUTURE USE.
4. EXISTING SANITARY PIPING WITHIN CEILING SPACE.
5. EXISTING STORM PIPING WITHIN CEILING SPACE.
6. EXISTING STORM PIPING WITHIN CEILING SPACE OF BASEMENT.
7. EXISTING DOMESTIC SUPPLY PIPING SERVING FLOOR ABOVE. SHALL REMAIN UNDISTURBED AND IN SERVICE. TYPICAL OF ALL INSTANCES.

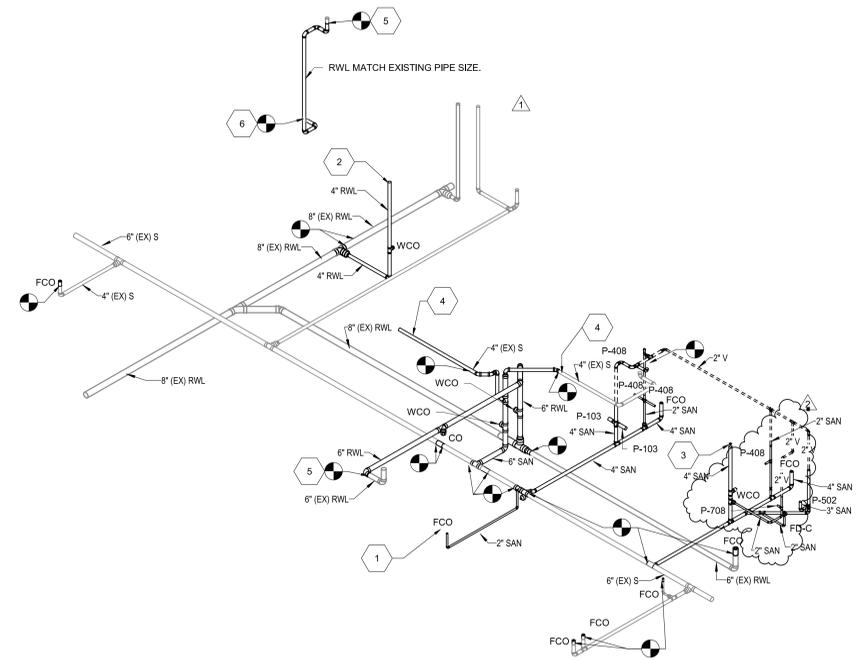

**E3 WASTE AND VENT ISOMETRIC**

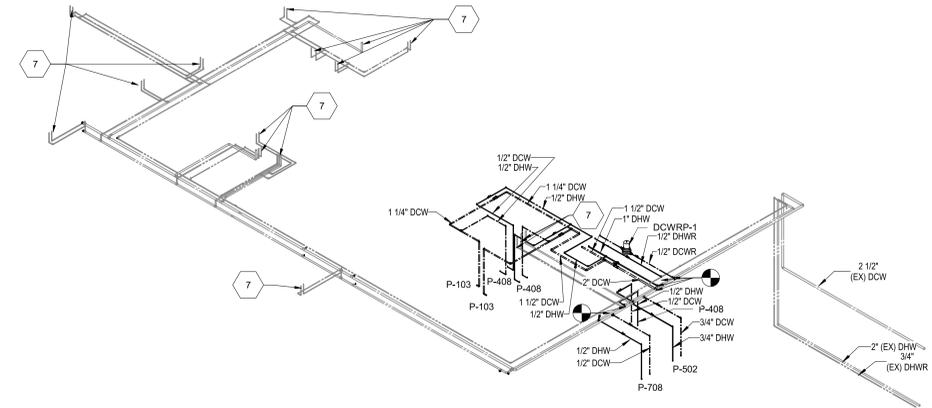

**E7 DOMESTIC SUPPLY ISOMETRIC**

Autodesk Docs/19022 - Fayetteville DDG Project No. 564-19-403 Renovation of SPS/19022A - PLUMB - R2024.rvt  
 8/7/2025 4:00:02 PM  
 VA FORM 08 - 6231

Revision Number	Revisions:	Date:
2	CDRN-08	08/07/2025
1	CDRN-07	04/17/2025

**CONSULTANTS**  
 CONSULTING STRUCTURAL ENGINEERS  
  
 BRITT, PETERS ASSOCIATES  
 CONSULTING ENGINEERS

**ARCHITECT/ENGINEER OF RECORD**  
 A/E:  
 HARRELL DESIGN GROUP PC  
 10720 SIKES PLACE, SUITE 100  
 CHARLOTTE, NC 28277  
 704-814-1346  
 POC: LEE HARRELL PE, LEED AP, QCP  
 PRESIDENT  
 HDG PROJECT: 19022  
  
 HARRELL DESIGN GROUP, P.C.  
 WWW.HARRELLDG.COM  
 COPYRIGHT © 2024

**STAMP**

**DRAWING TITLE**  
 PLUMBING ISOMETRICS  
**APPROVED**

**PHASE**  
 CONSTRUCTION DOCUMENTS SUBMISSION  
 FULLY SPRINKLERED

**PROJECT TITLE**  
 RENOVATE SPACE FOR LOGISTICS (B-1)  
**LOCATION**  
 FAYETTEVILLE VA MEDICAL CENTER  
**ISSUE DATE**  
 11 APRIL 2024

**PROJECT NUMBER**  
 564-24-104  
**BUILDING NUMBER**  
 1  
**DRAWING NUMBER**  
 PL701-A

**Engineering Service**  
  
 VETERANS HEALTH CARE SYSTEM OF THE OZARKS  
 VA U.S. Department of Veterans Affairs

<b>CHECKED</b>	<b>DRAWN</b>
WGG	DM