

GENERAL SPECIAL SYSTEMS NOTES

1. SEE GENERAL NOTES ON E1.1 FOR ADDITIONAL SPECIAL SYSTEMS NOTES.

KEYED SPECIAL SYSTEMS NOTES

① OWNER'S VENDOR CONTRACTOR IS TO INSTALL NEW WIRING TO EXISTING ACCESS CONTROL CARD READERS AS REQUIRED




Hight Jackson
ASSOCIATES
5201 W Village Parkway, Suite 3001 Rogers, Arkansas 72768 | (479) 464-4965 | www.hjarch.com

A RESTORATION FOR
RPS Administration Building
500 W Walnut St. Rogers AR 72756


DRAWN BY:
AS
CHECK BY:
MR
ISSUE DATE
11/25/2025
PROJECT NO.
2534
REVISION DATES
12/17/2025

PHASE 3 - SPECIAL SYSTEMS PLAN
SHEET
E2.4
COPYRIGHT 2025
THESE DRAWINGS AND SPECIFICATIONS ARE THE EXCLUSIVE PROPERTY OF HIGHT JACKSON ASSOCIATES, P.A. USE OR REPRODUCTION IS PROHIBITED WITHOUT WRITTEN CONSENT.

HSA JOB # 25-155

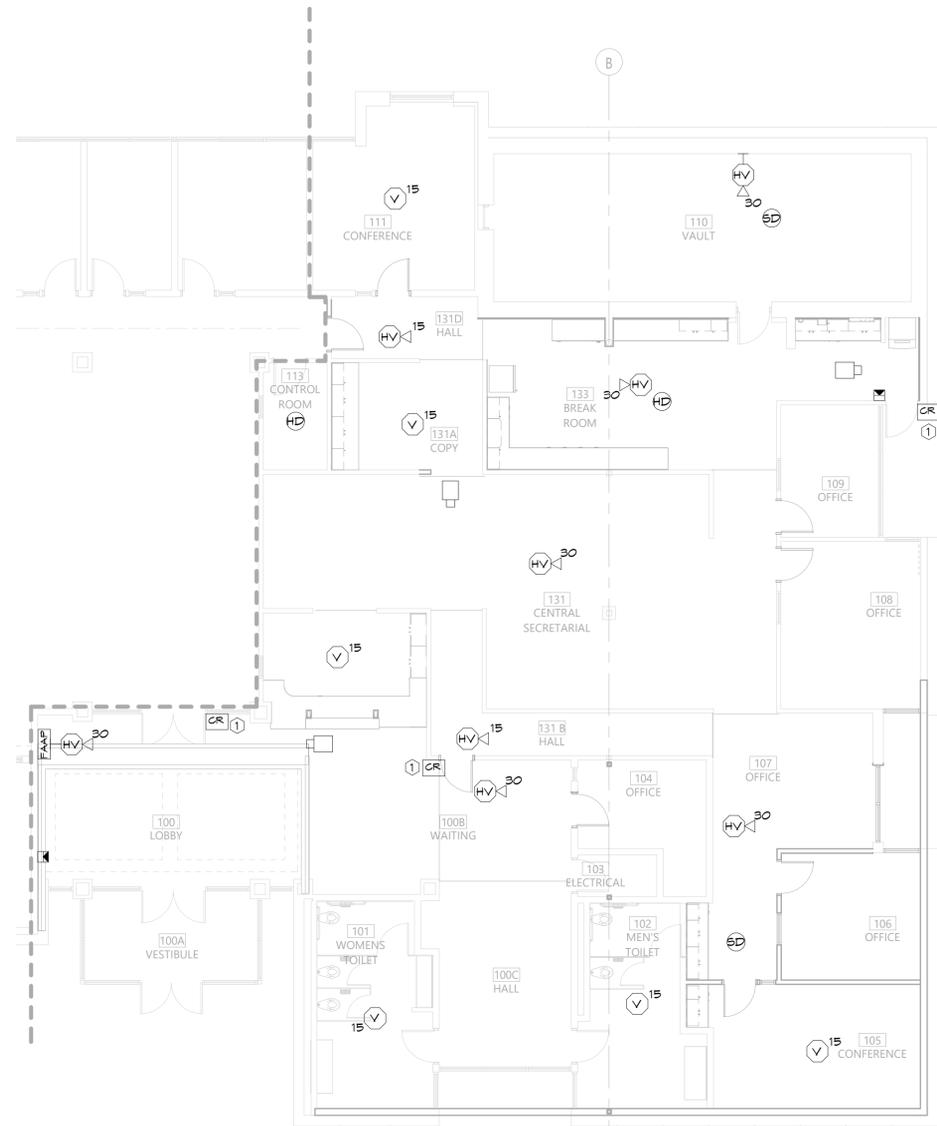

① PHASE 3 - SPECIAL SYSTEMS PLAN
1/8" = 1'-0"

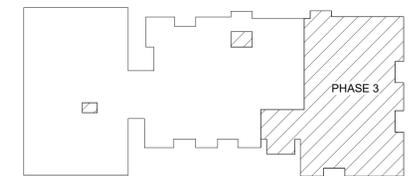

KEYPLAN

HSA **HSAEngineering**
479 / 452 / 8922 office
7405 Ellis St.
Fort Smith, AR 72916
HSAConsultants.com