




ROOM FINISH SCHEDULE								
ROOM NO.	ROOM NAME	FLOOR	BASE	WALLS		CEILING		REMARKS
				MATERIAL	FINISH	MATERIAL	FINISH	
1	CLEANING	CONCRETE	NONE	LWC BLK & MTL. PANEL	NONE		NONE	
2	ENGINE STOR.	"	"	MTL. PANELS	PREFINISHED		"	
3	WORK BAY	EXIST. CONC.	"	EXIST. & NEW LWC BLK.	NONE		"	
4	WELDING SHOP	"	"	EXIST. BLK.	"		"	
5	MEN'S LATRINE	"	"	EXIST. & NEW LWC BLK.	PAINT - C		"	
6	LADIES' LATRINE	"	"	"	"		"	
7	BEAR. CLEAN	EXIST. TILE	EXIST. 4" VINYL	"	PAINT - B	GYP. BD.	PAINT A	CLG. HGT. 12'-4"
8	MECH. EQUIP.	EXIST. CONC.	NONE	EXIST. BLK.	NONE	-	NONE	
9	BEARING INSP.	EXIST. TILE	EXIST. 4" VINYL	EXIST. & NEW LWC BLK.	PAINT - B	GYP. BD.	PAINT A	CLG. HGT. 12'-4"

NOTES


- RM6749: INSTALL NEW 4" VINYL BASE ON NEW DIVIDING WALL.
- PAINT ALL NEW & RELOCATED DOORS; PAINT ALL NEW DOOR FRAMES.
- PAINT ALL NEW STEEL FRAMING & NEW MISC. METAL ITEMS.
- NEW MTL. ROOFING, SIDING & LINER PANELS ARE PREFINISHED.

DOOR SCHEDULE													
DOOR NO.	HWDR. SET NO.	DOOR				FRAME				FIRE RTG. LABEL	REMARKS		
		LOCATION OUT (KEY) SIDE	DR. ELEV.	SIZE W H T	MATL.	FR. ELEV.	TYPE	DETAILS HD JB SILL					
101	5	EXTERIOR	HG	3'-0"	7'-0"	1 1/2"	MTL.	1	F1	H	I	J	
102	-	EXTERIOR	OH	10'-0"	10'-0"		"	3	*	10	11	12	OVERHEAD CYL.
103	-	WASH AREA	OH	8'-0"	8'-0"		"	3	*	10	11	12	ROLL-UP, SEE 1/AS1
104	4	BRG. INSP. 9	HG	3'-0"	6'-6"	1 1/2"	"	2	F2	E	F	G	
105	1	WORK BAY - 3	F	"	7'-0"	"	"	2	F1	A	B	D	REUSE EXIST DR. HWDR.
106	2	"	F	"	"	"	"	2	F1	A	B	C	
107, 108	3	"	FF	"	"	"	"	2	F1	A	B	C	PAIR
109, 110		EQUIP. STO. 2	9/AS1	3'-0"	10'-0"	SEE SPECS.	2/AS1	SEE SPECS.	-	-	-	-	SEE SPECS.
111	6	EXTERIOR	HG	3'-0"	7'-0"	1 1/2"	MTL.	1	F1	H	I	J	

\* DIMENSION AS REQUIRED BY DOOR MANUFACTURER.  
DOORS 105 & 106: NEW DR. GRILLE BY MECH. CONTR. - INSTALL IN EXIST. DOOR.

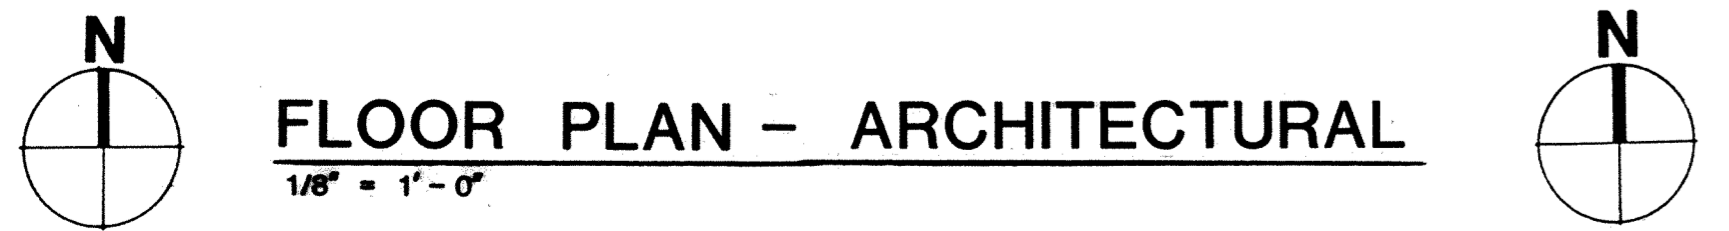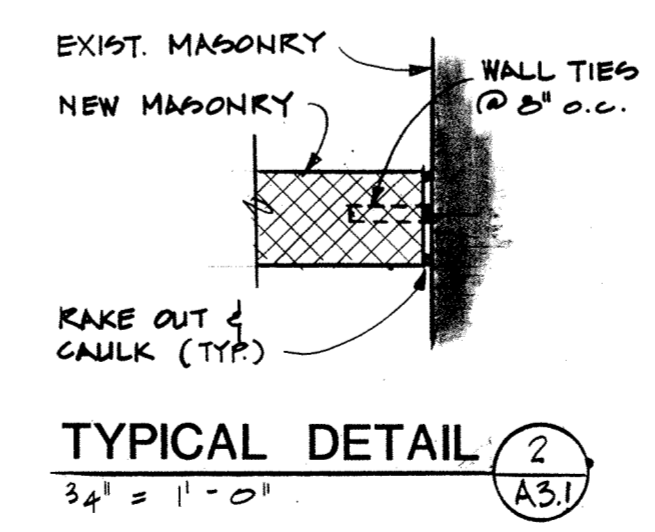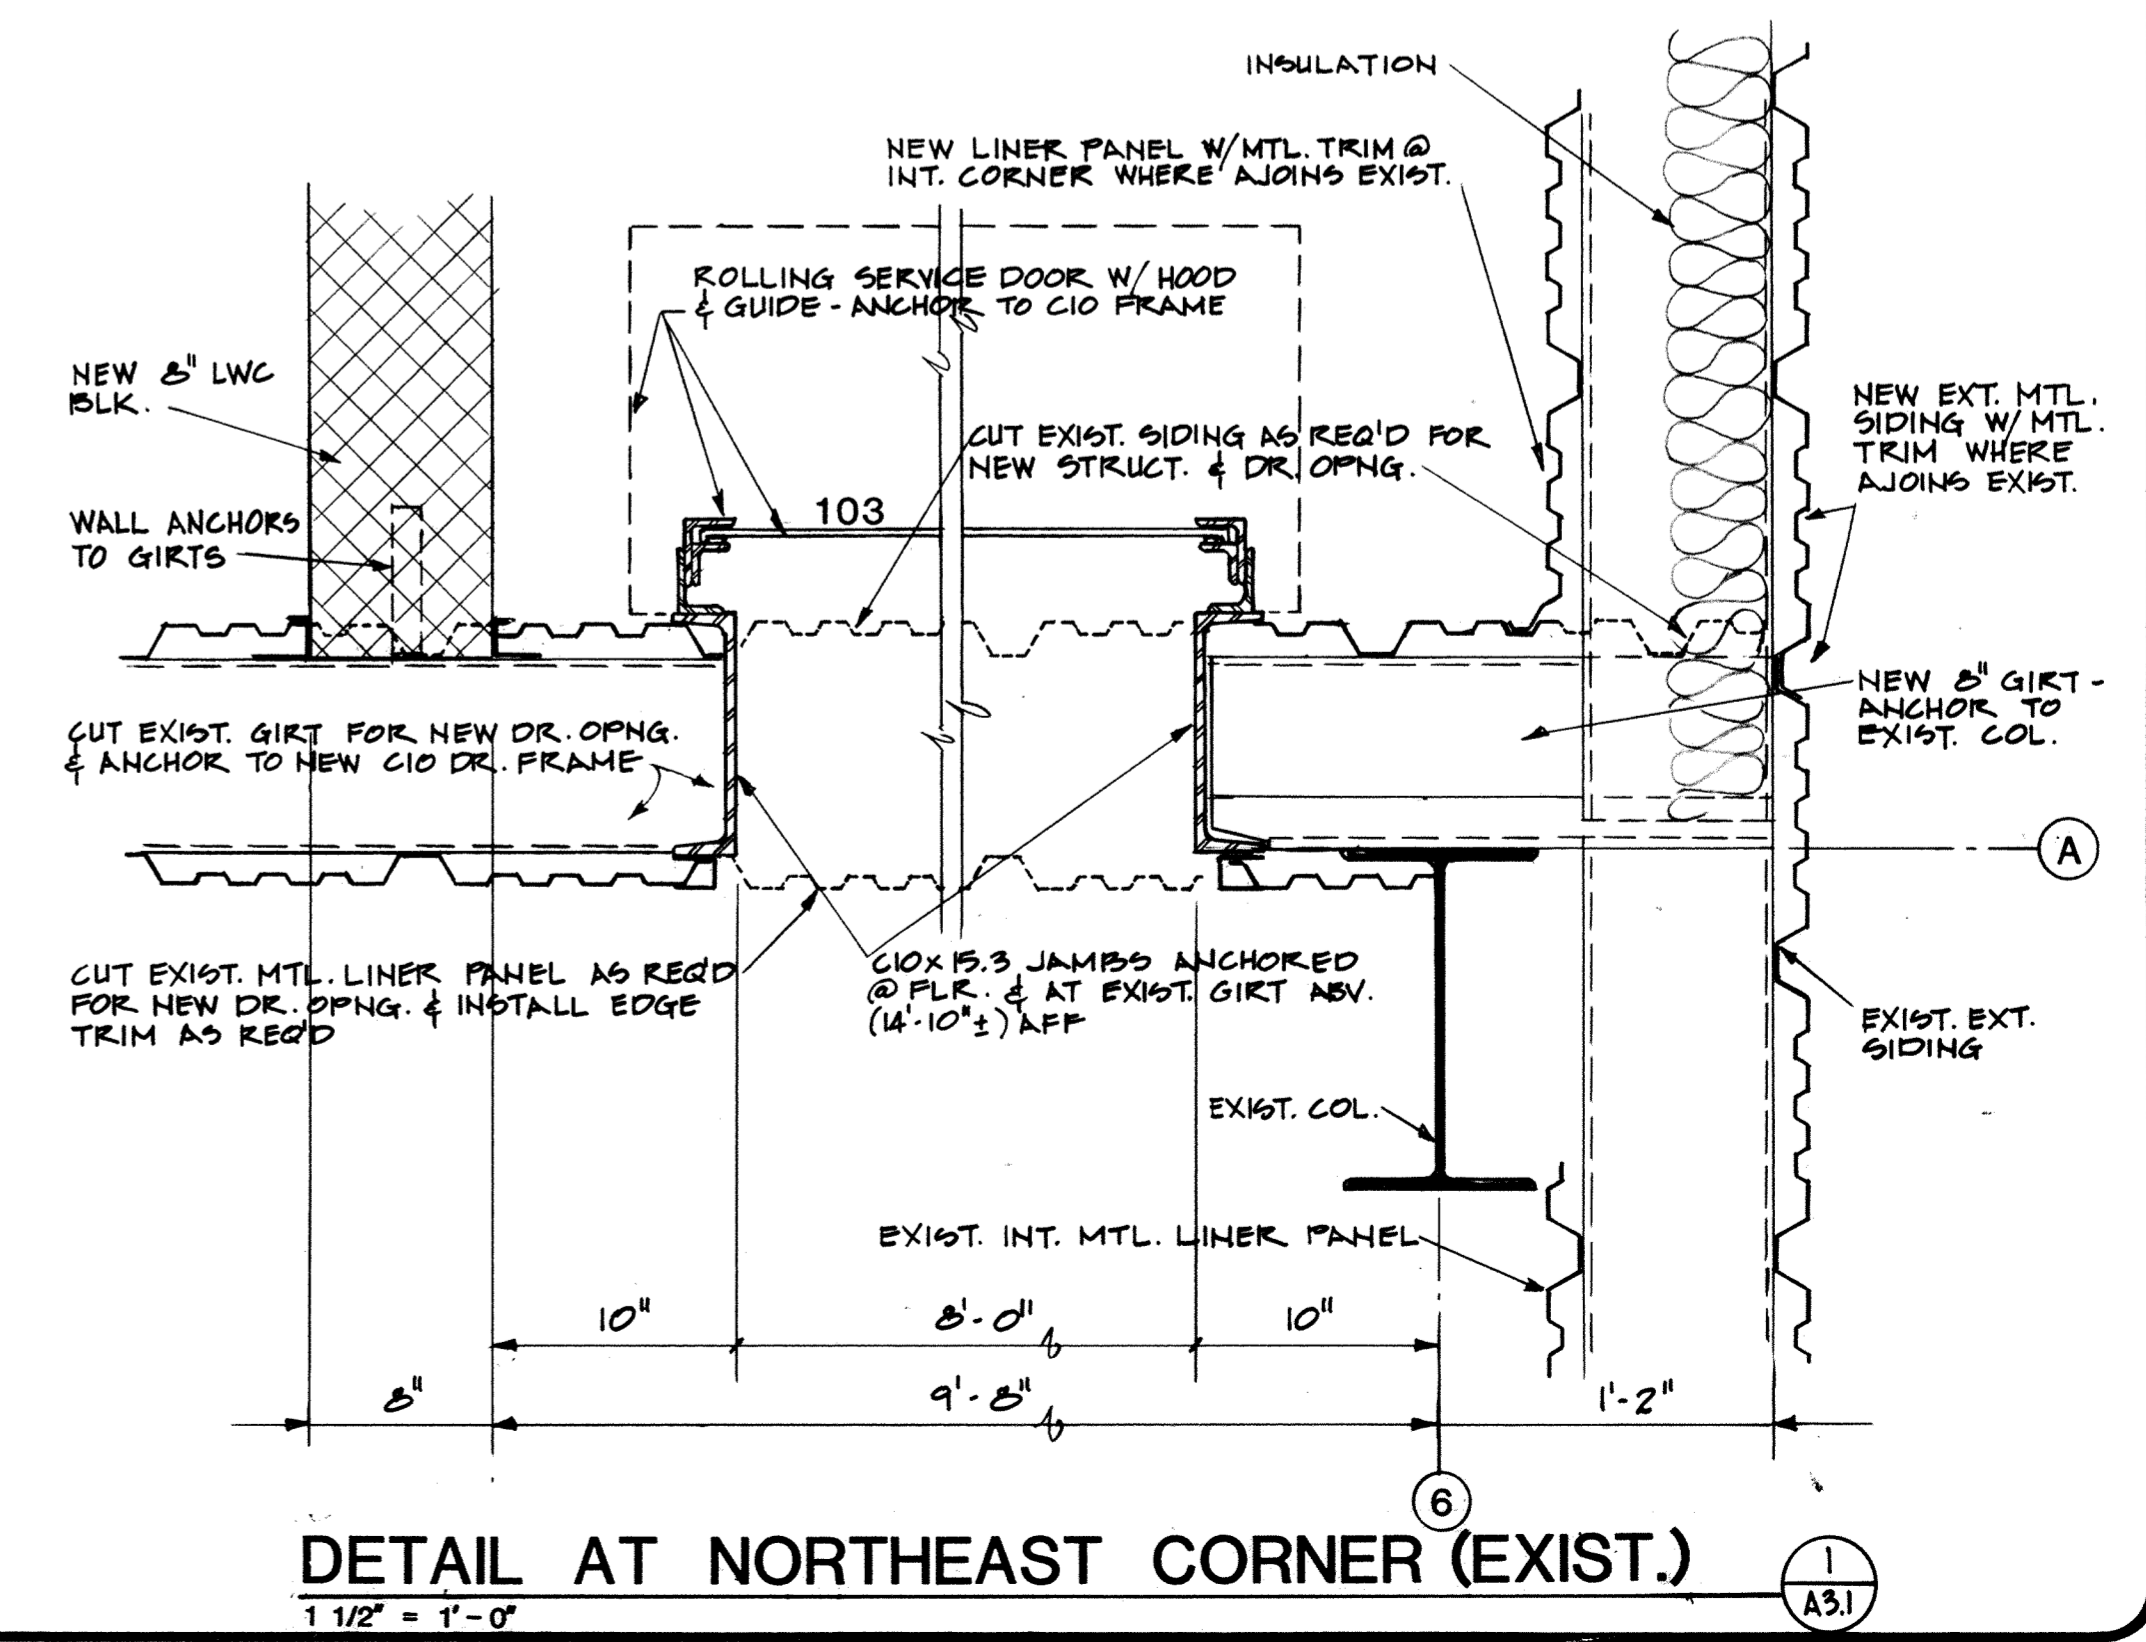

MM MG  
Mott Mobley McGowan & Griffin, P. A. - Architects  
302 North Sixth Street  
Fort Smith, Arkansas 72901

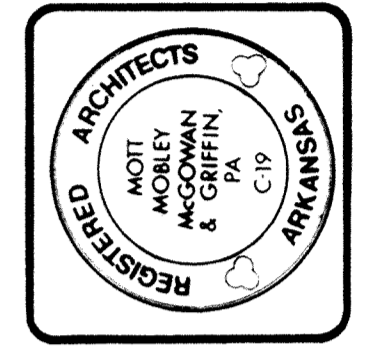

PROJECT NO. HKRZ - 001274  
ADAL ENGINE I & R SHOP  
AIR NATIONAL GUARD TRAINING FACILITY  
MUNICIPAL AIRPORT - FT. SMITH, ARKANSAS

ARCHITECTURAL FLOOR PLAN  
RM. FIN. SCHEDULE  
DOOR SCHED.

Revisions  
1370A  
Plan Number  
11-2-88  
Date  
A3.1