

ROOF PLAN

1/8"=1'-0"




REFLECTED CEILING PLAN

1/8"=1'-0"


SYMBOL LEGEND

- RECESSED LIGHT FIXTURES
- SURFACE MOUNTED LIGHT FIXTURES
- SUPPLY AIR GRILLE
- RETURN AIR GRILLE
- EXHAUST AIR GRILLE

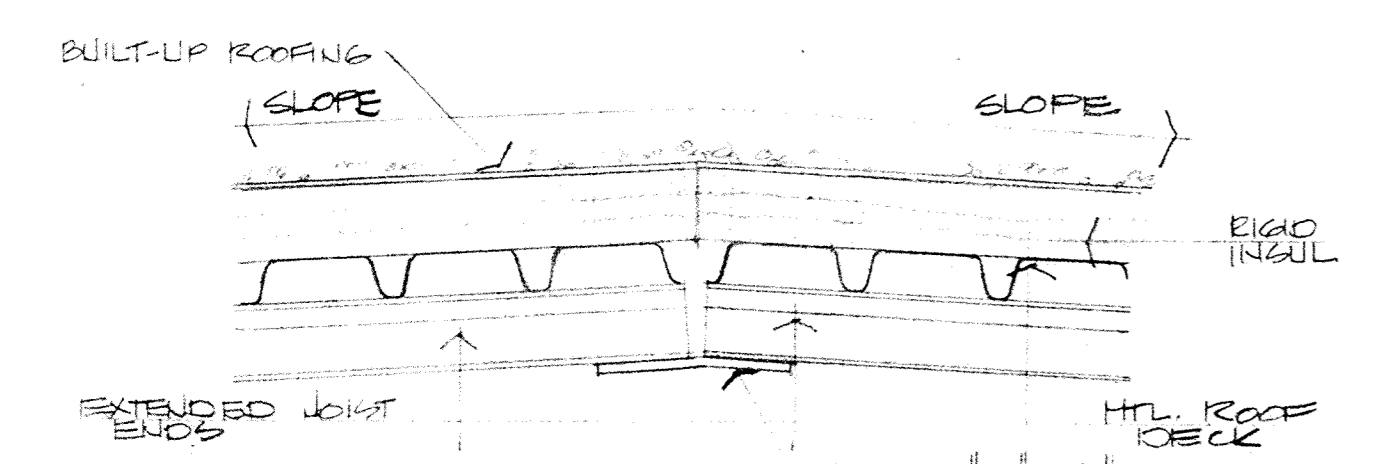


1 DETAIL

1/2"=1'-0"

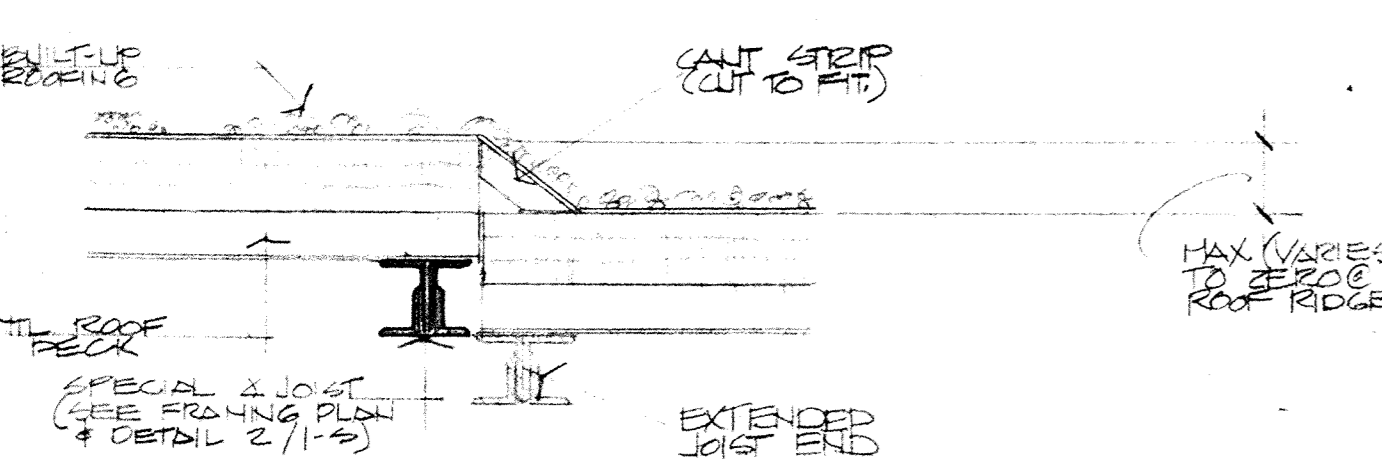


2 DETAIL

1/2"=1'-0"

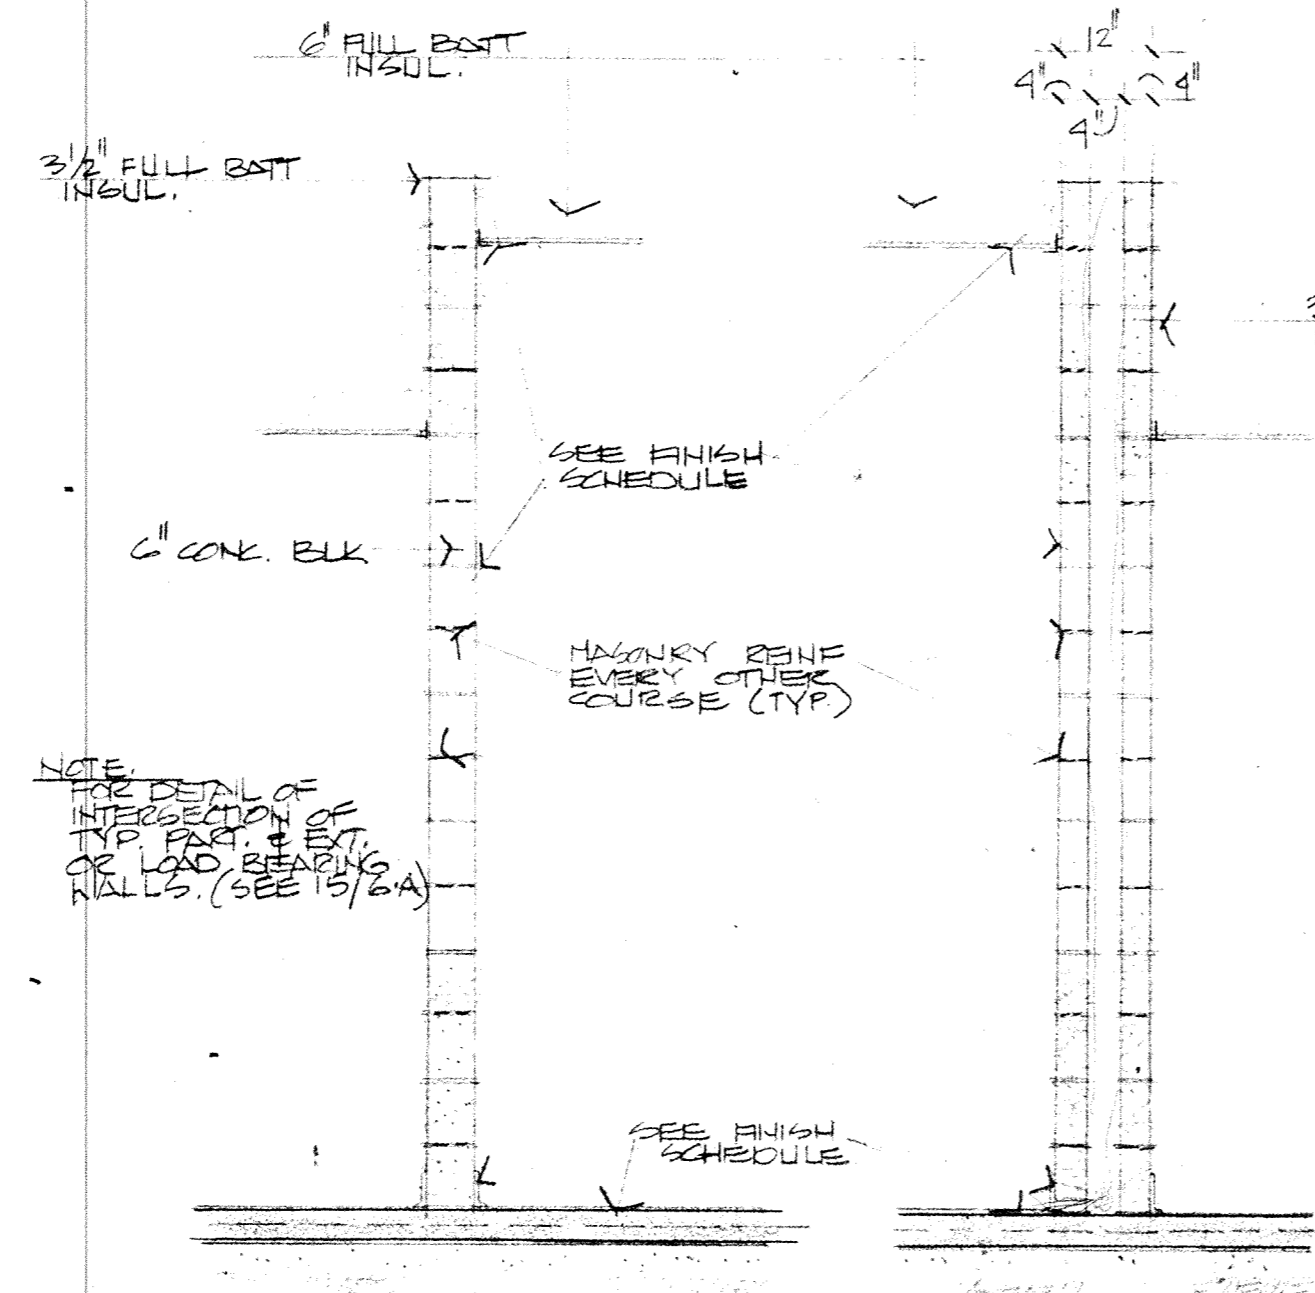


3 TYPICAL PARTITION

1/2"=1'-0"

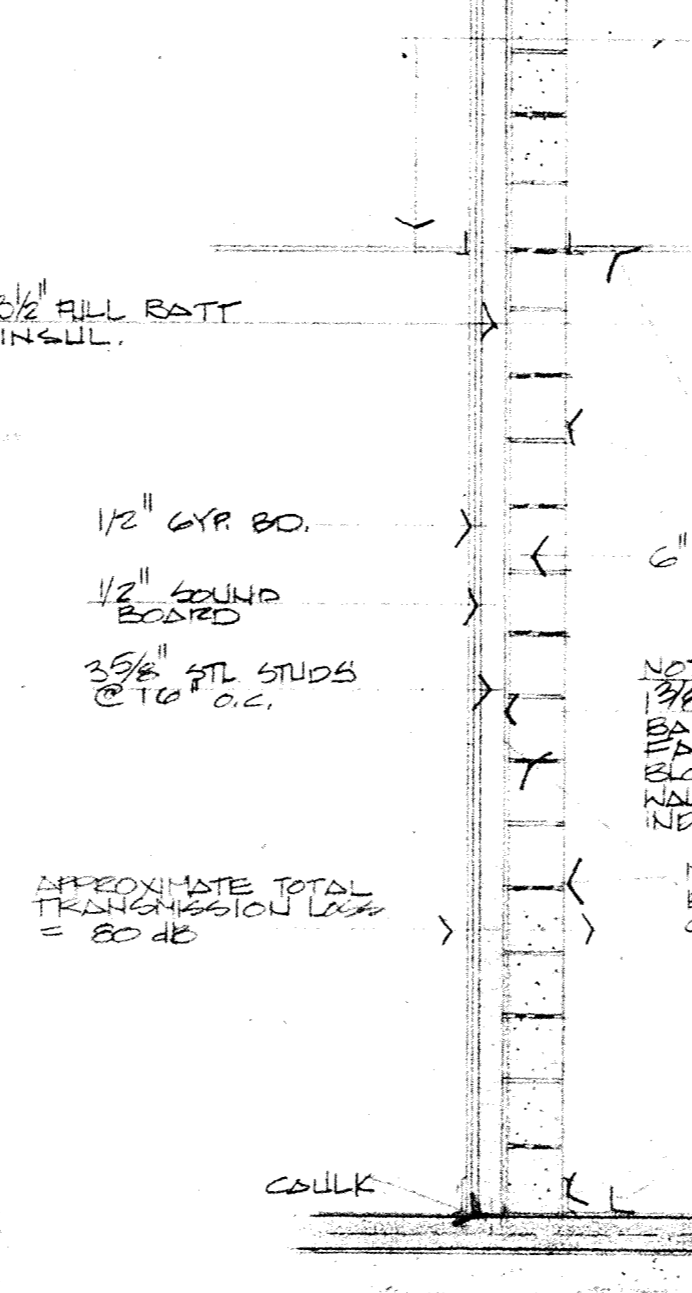


4 TYPICAL CHASE

1/2"=1'-0"

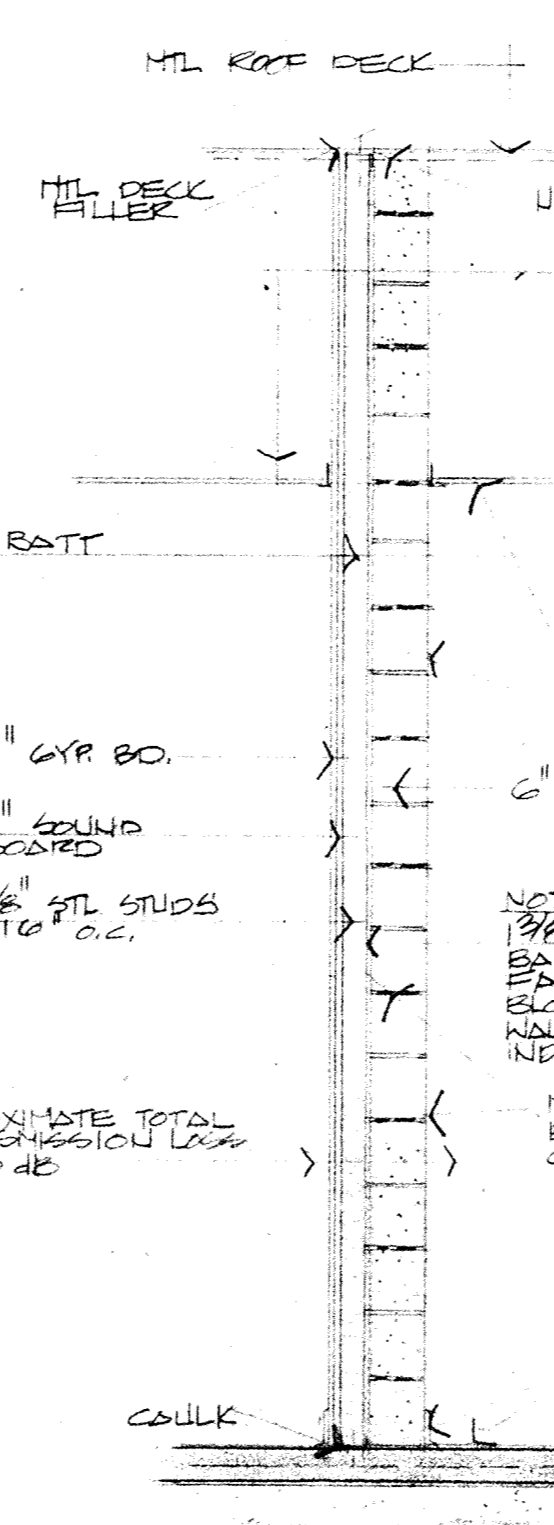


5 SOUND WALL

1/2"=1'-0"

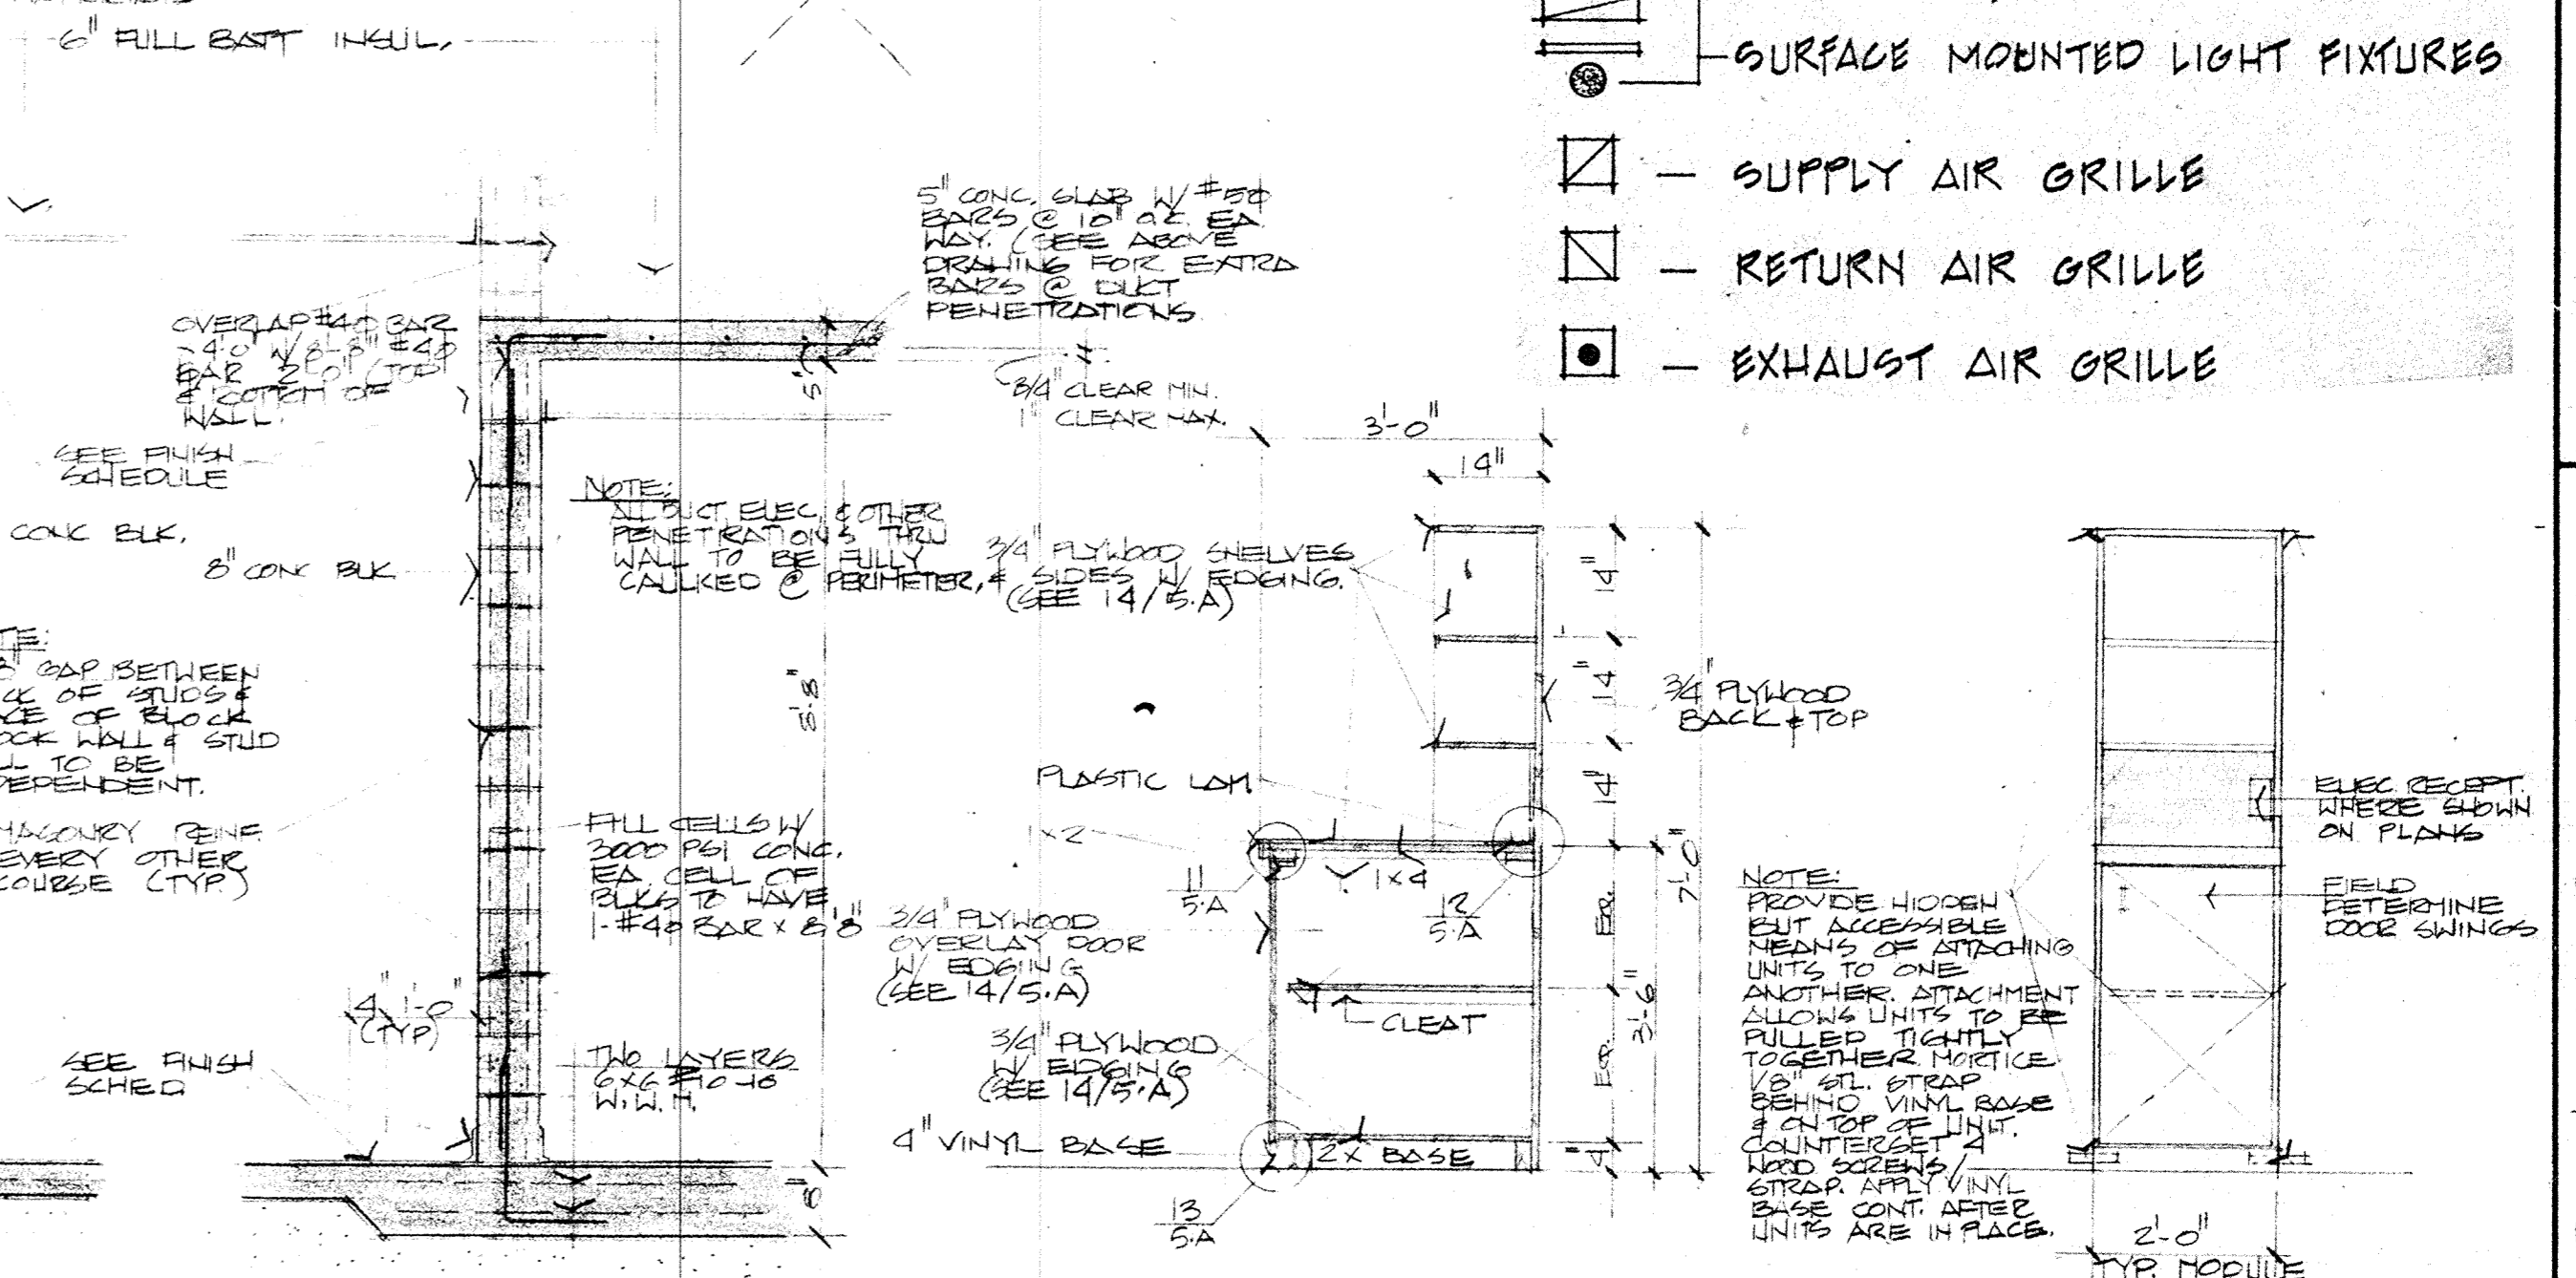

6 VAULT WALL

1/2"=1'-0"

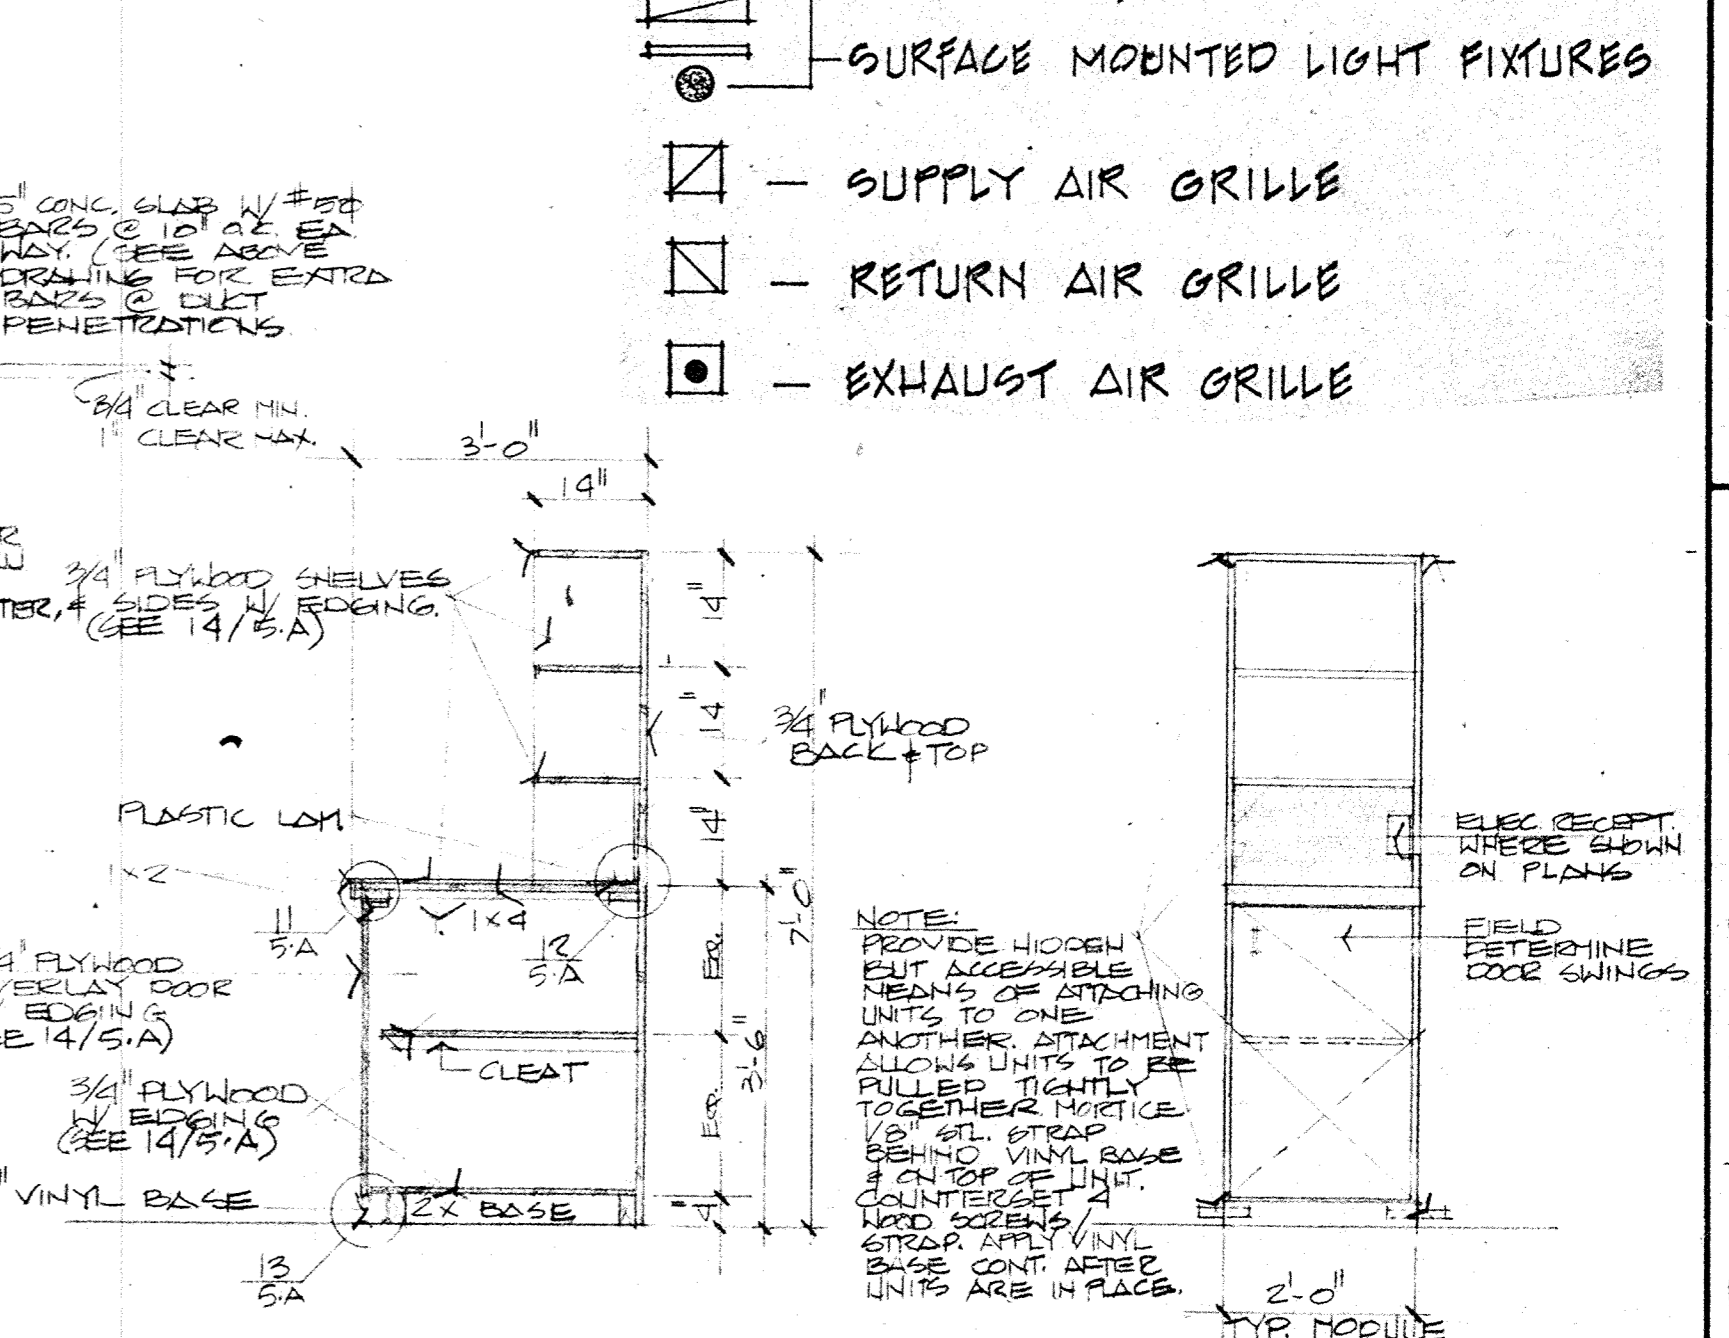

7 TYP. CAB SECTION - ELEVATION

1/2"=1'-0"

LKHG

HEALTH CARE PLANNERS
FORT SMITH, ARKANSAS

ARCHITECTS • ENGINEERS
800 FIRST NATIONAL BANK

LASER KNIGHT HATHAWAY & GUEST, P.A.

AVONICS FACILITY

ARKANSAS AIR NATIONAL GUARD

ARKANSAS

FORT SMITH, ARKANSAS

REVISIONS REVISION NO. DATE BY DESCRIPTION	JOB NUMBER 1960
SHEET 4	DATE 2-7-77
CATEGORY A	TOTAL SHEETS 05