

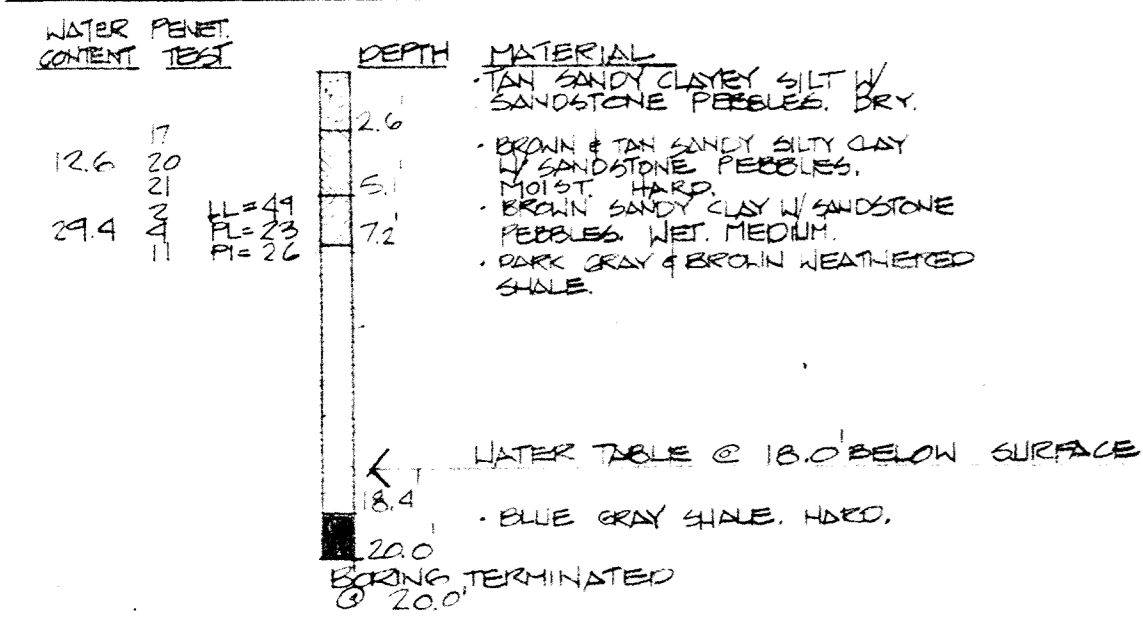


LOG-TEST HOLE #1

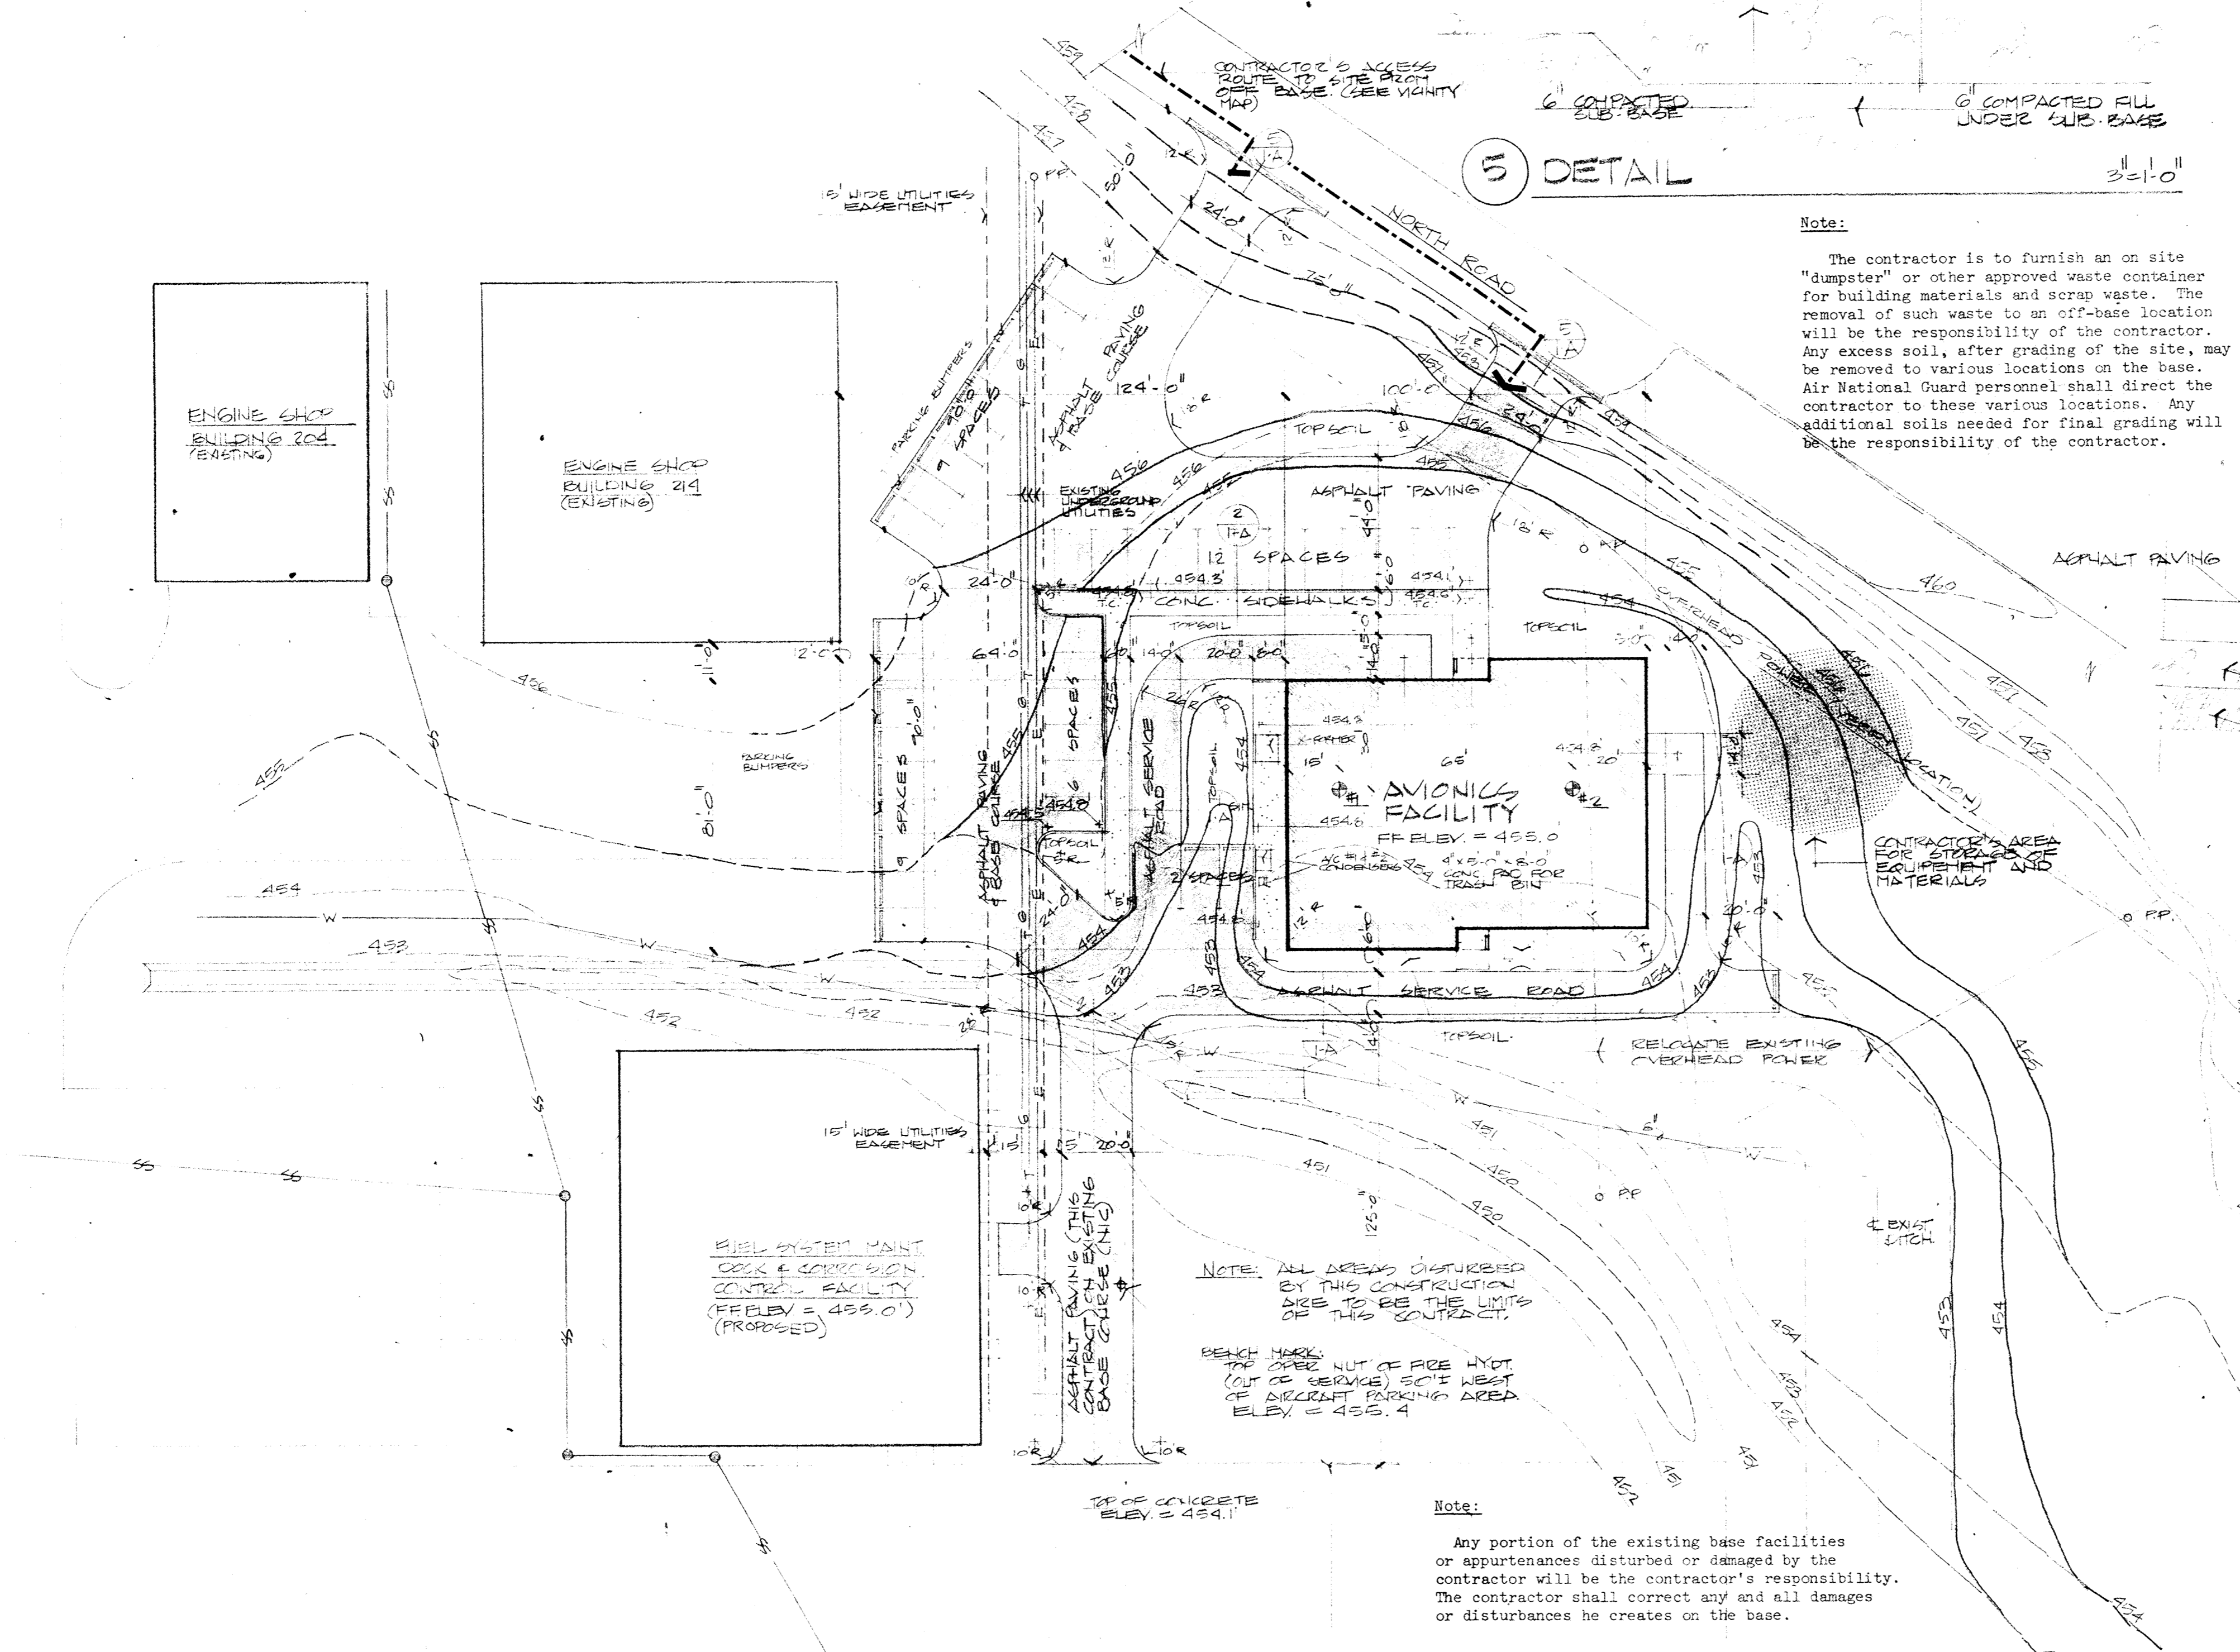


LOG-TEST HOLE #2

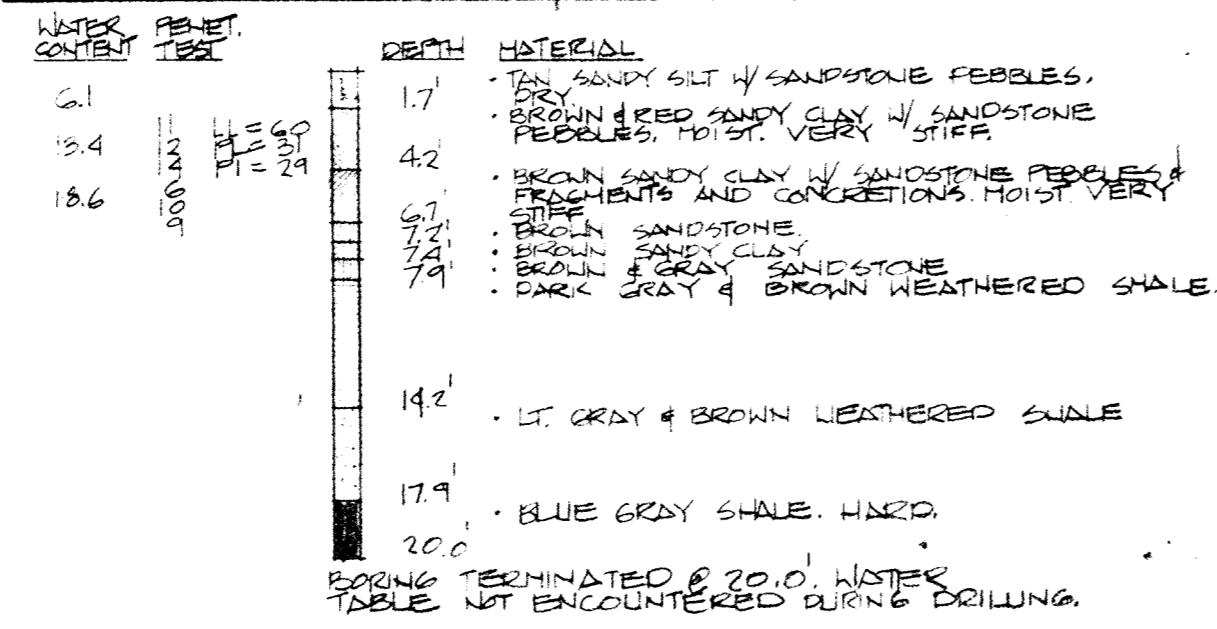


5) DETAIL


1) SERVICE ROAD

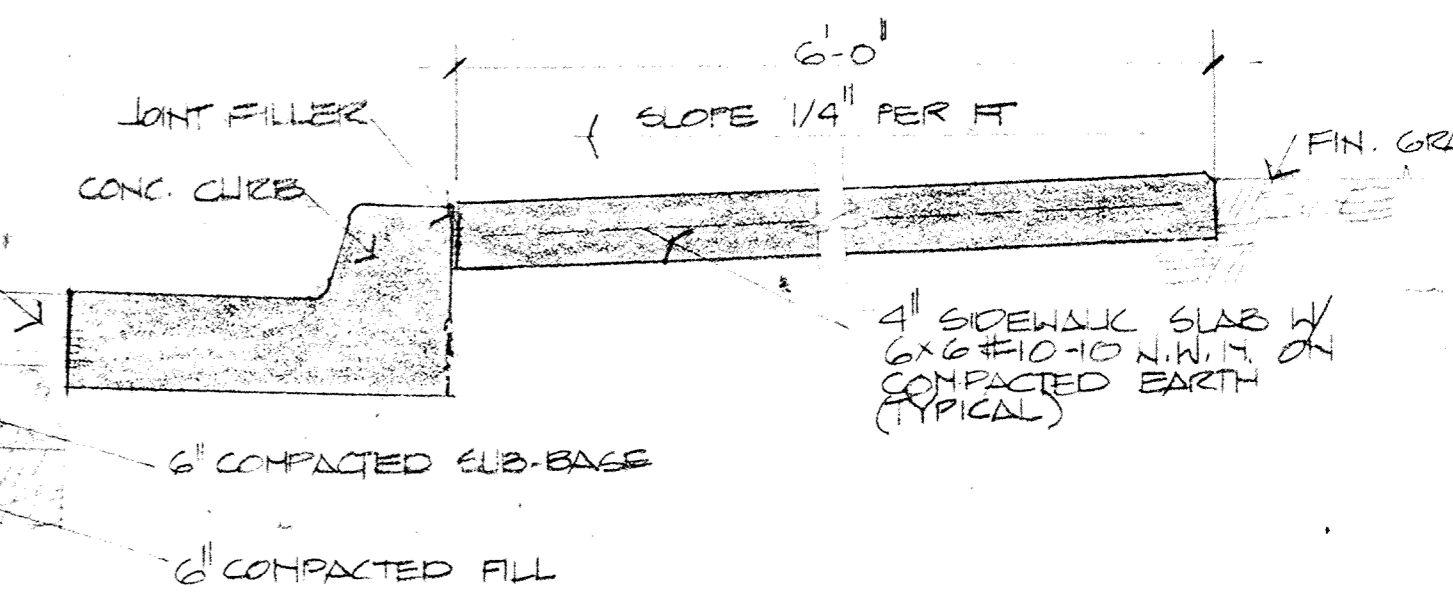

2) TYP. WALK @ CURB

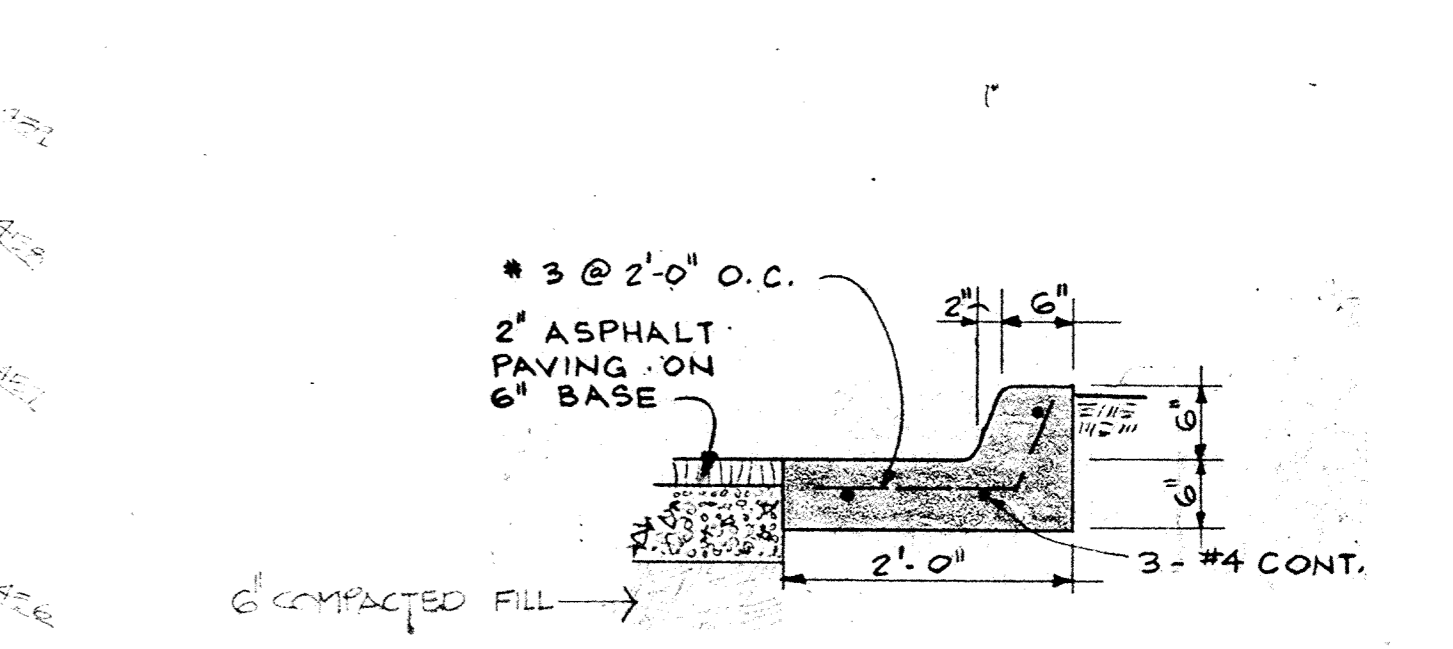

3) TYPICAL CURB & GUTTER

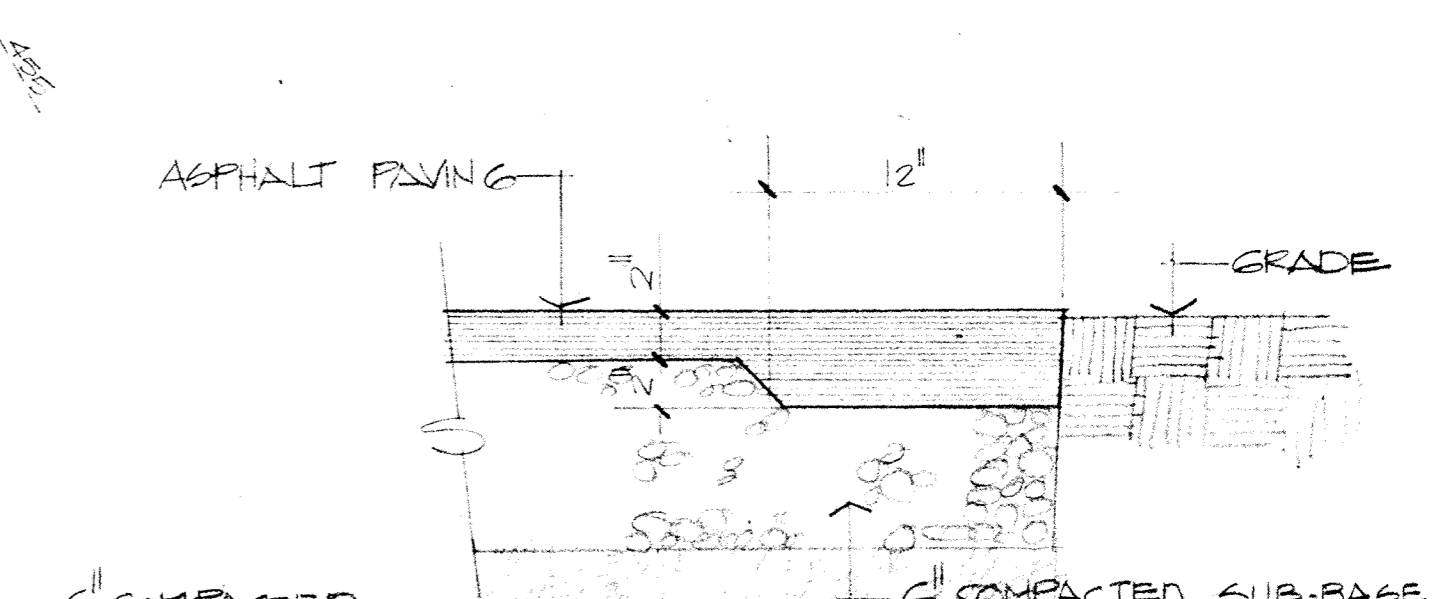


4) DETAIL

SITE PLAN

GRADING LEGEND

EXISTING CONTOURS

NEW CONTOURS

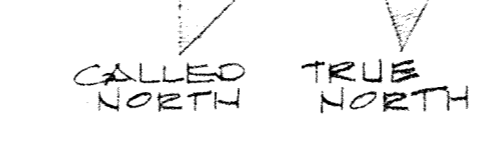

**LKHG**

**LASER KNIGHT HATHAWAY & GUEST, P.A.**

ARCHITECTS • ENGINEERS • HEALTH CARE PLANNERS  
800 FIRST NATIONAL BANK • FORT SMITH, ARKANSAS

---

**AVIONICS FACILITY**

ARKANSAS AIR NATIONAL GUARD

FORT SMITH, ARKANSAS

---

SITE PLAN, SITE DETAILS	REVISIONS
JOB NUMBER 1966	
DATE 2.9.77	
SHEET 1	CATEGORY A