




LKHG


HEALTH CARE PLANNERS
FORT SMITH, ARKANSAS
ARCHITECTS • ENGINEERS
LASER KNIGHT HATHAWAY & GUEST, P.A.
800 FIRST NATIONAL BANK

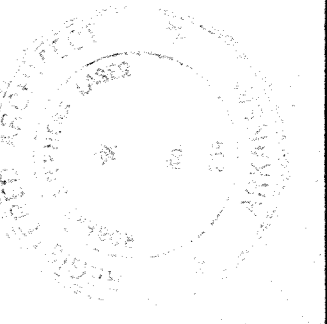


AVIONICS FACILITY
ARKANSAS AIR NATIONAL GUARD
FORT SMITH, ARKANSAS

ELEVATIONS, SECTIONS, DETAILS	
REVISIONS	
JOB NUMBER	1966
DATE	2-9-77


SHEET	3	CATEGORY	A
-------	---	----------	---

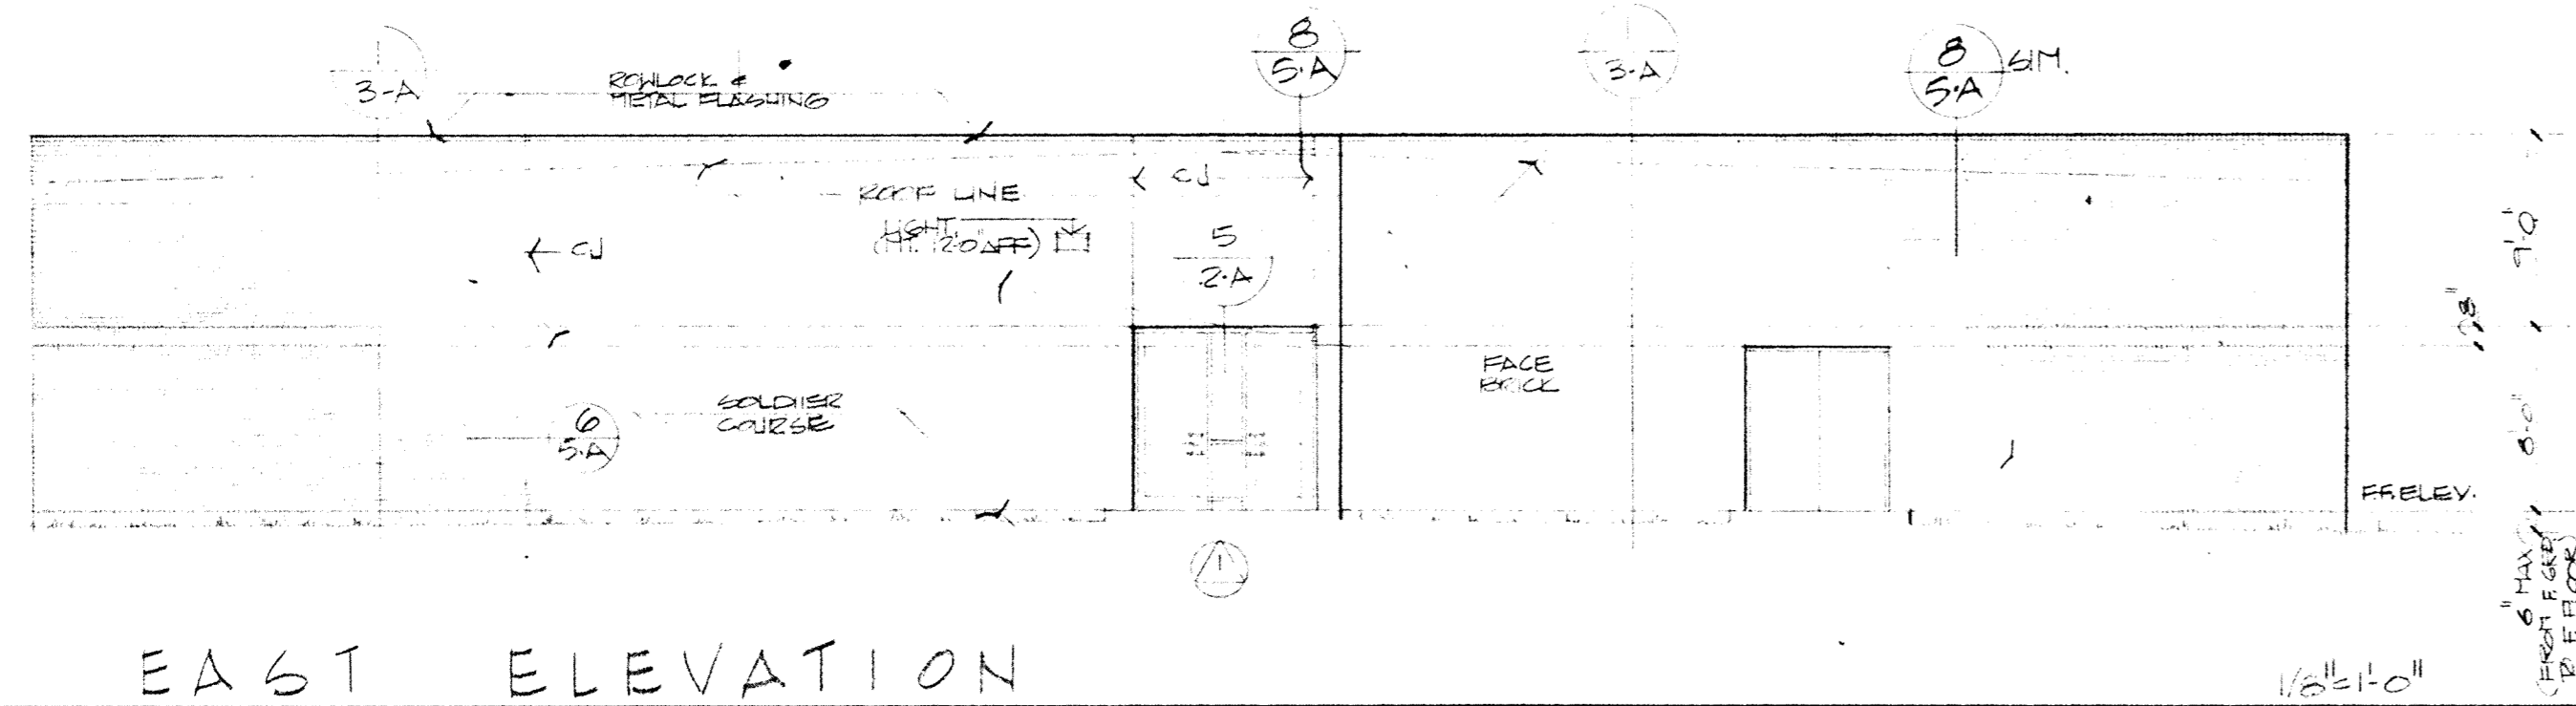


EAST ELEVATION 1/8"=1'-0"

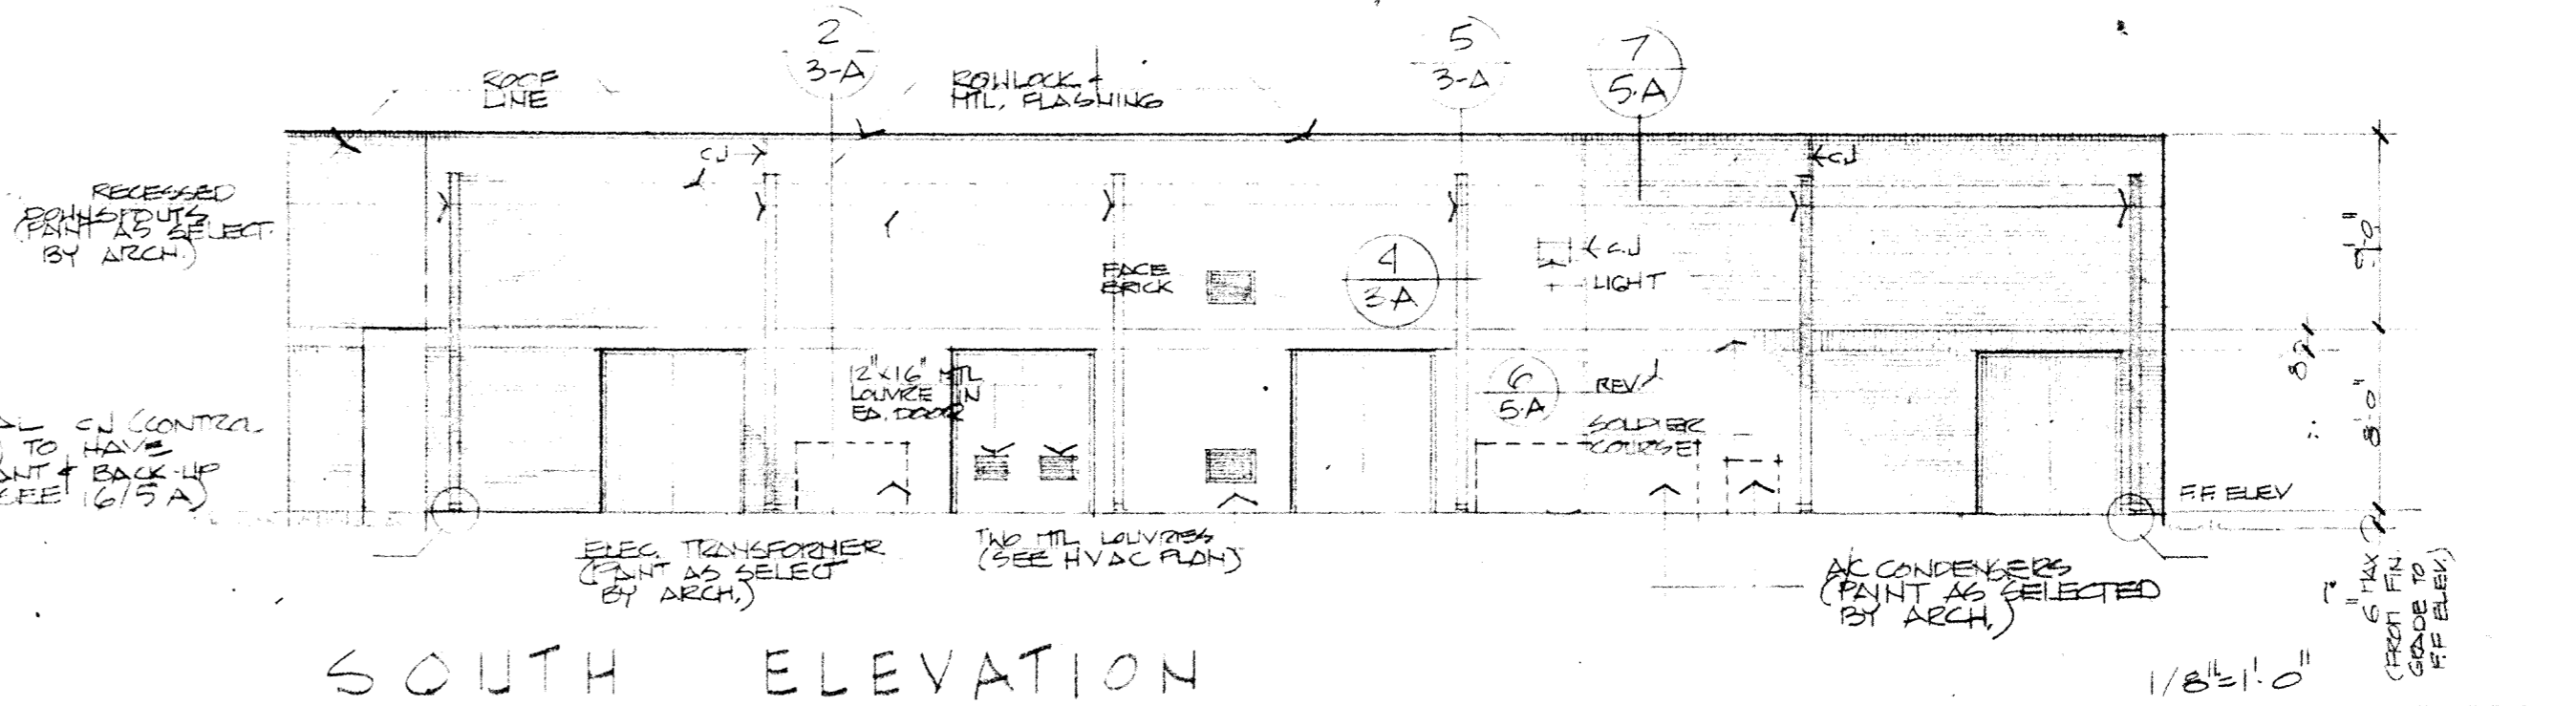


SOUTH ELEVATION 1/8"=1'-0"

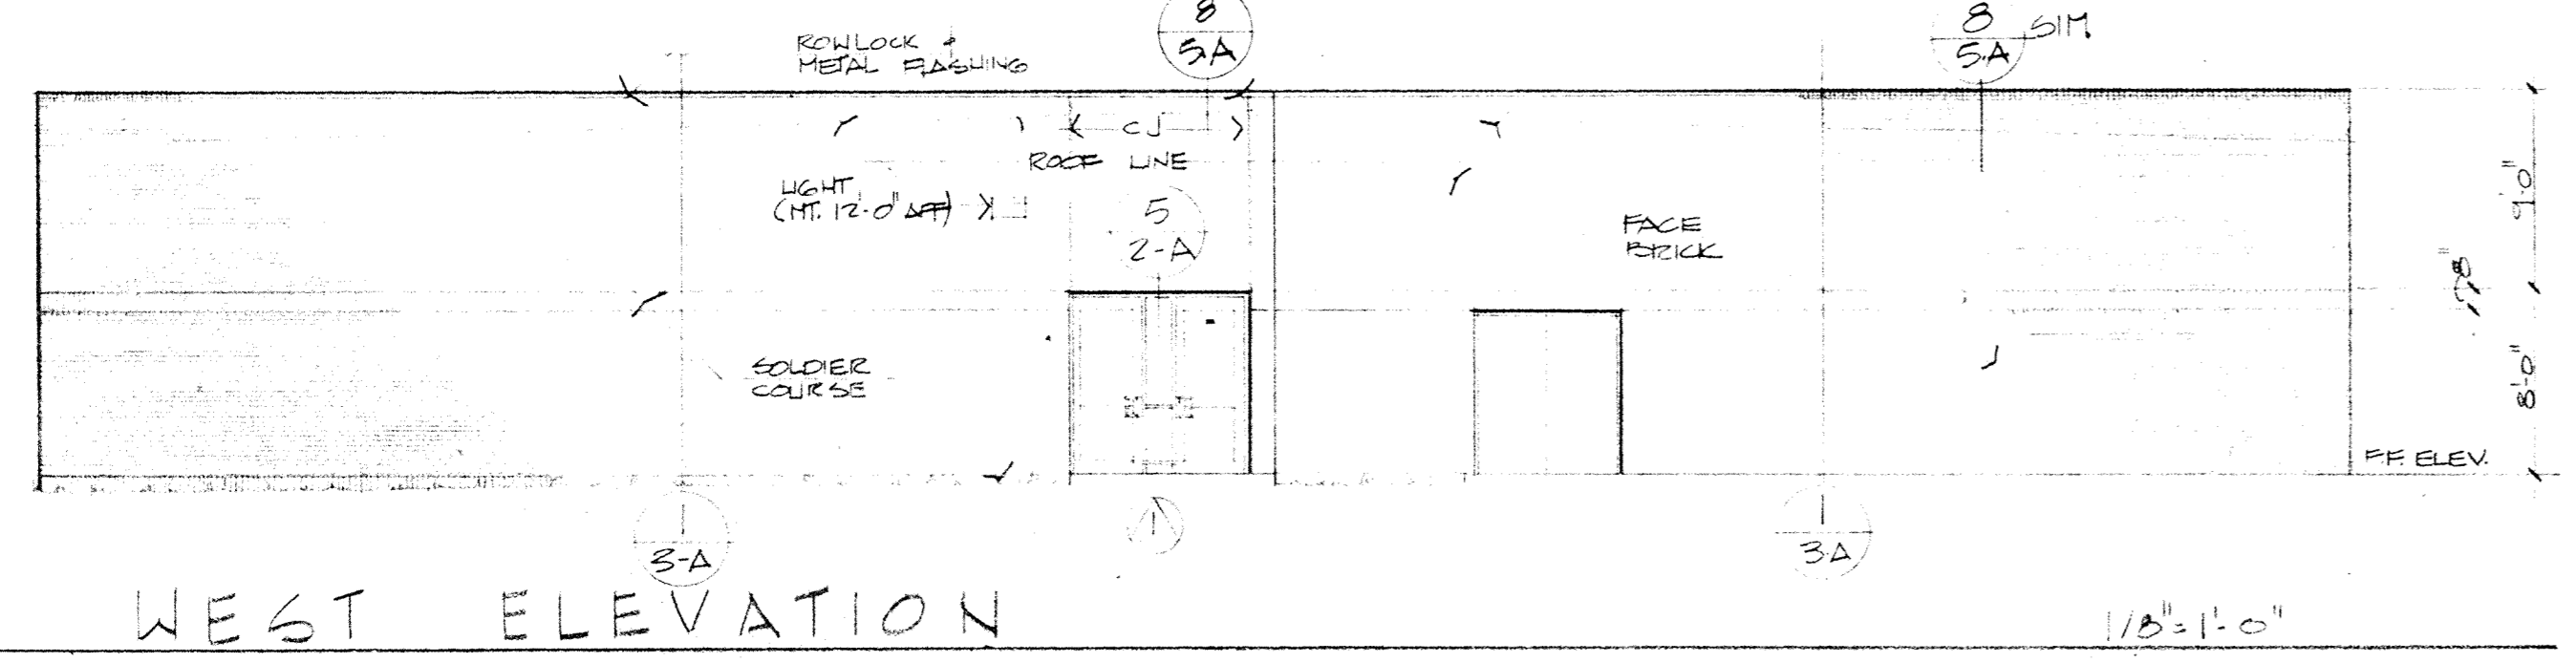


WEST ELEVATION 1/8"=1'-0"

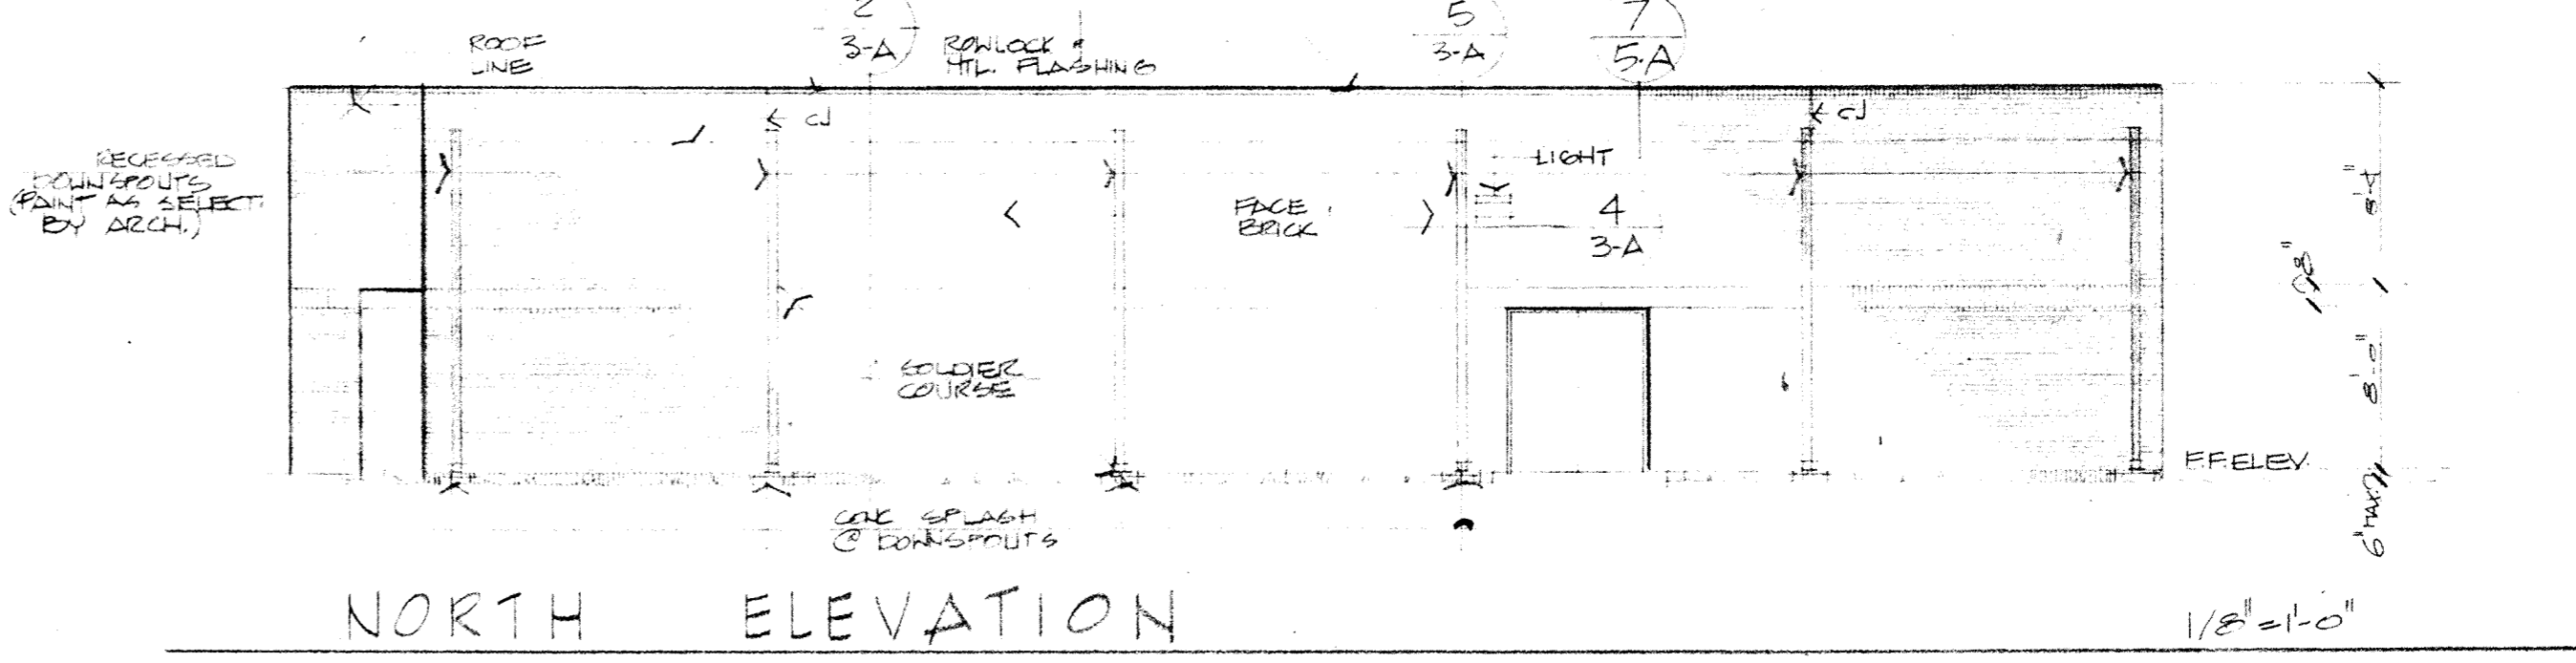


NORTH ELEVATION 1/8"=1'-0"

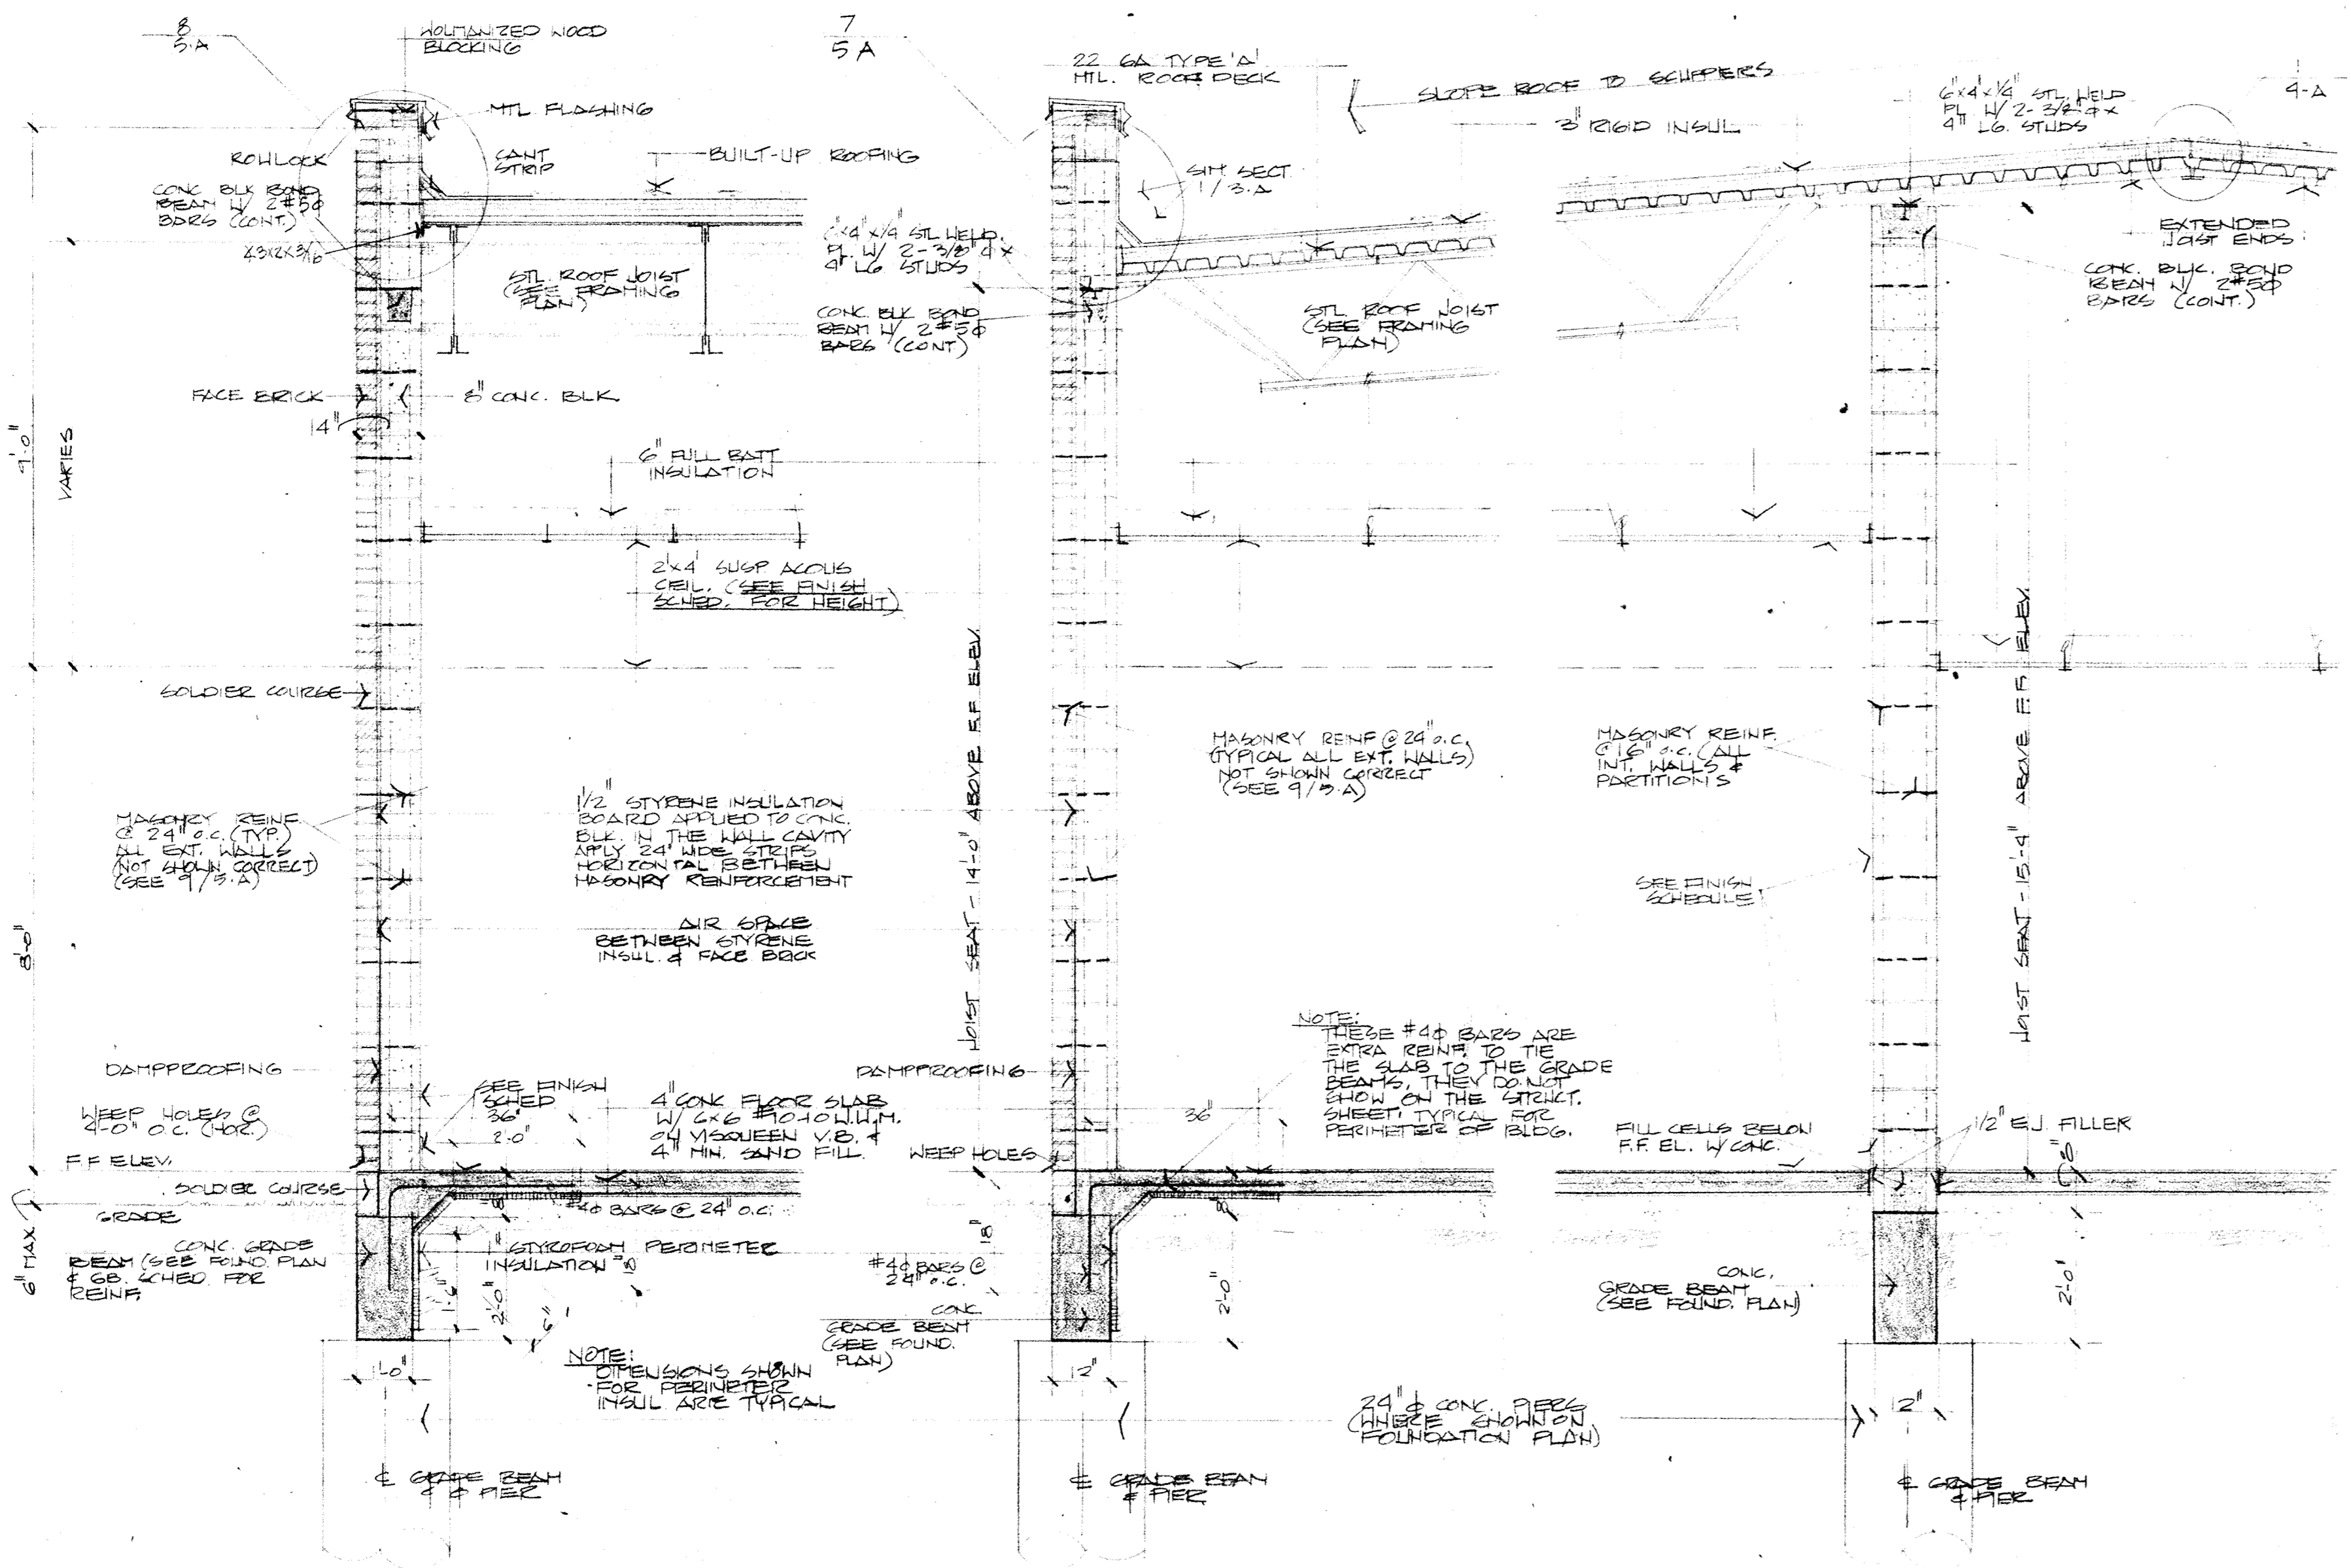


1 SECTION 1/2"=1'-0"

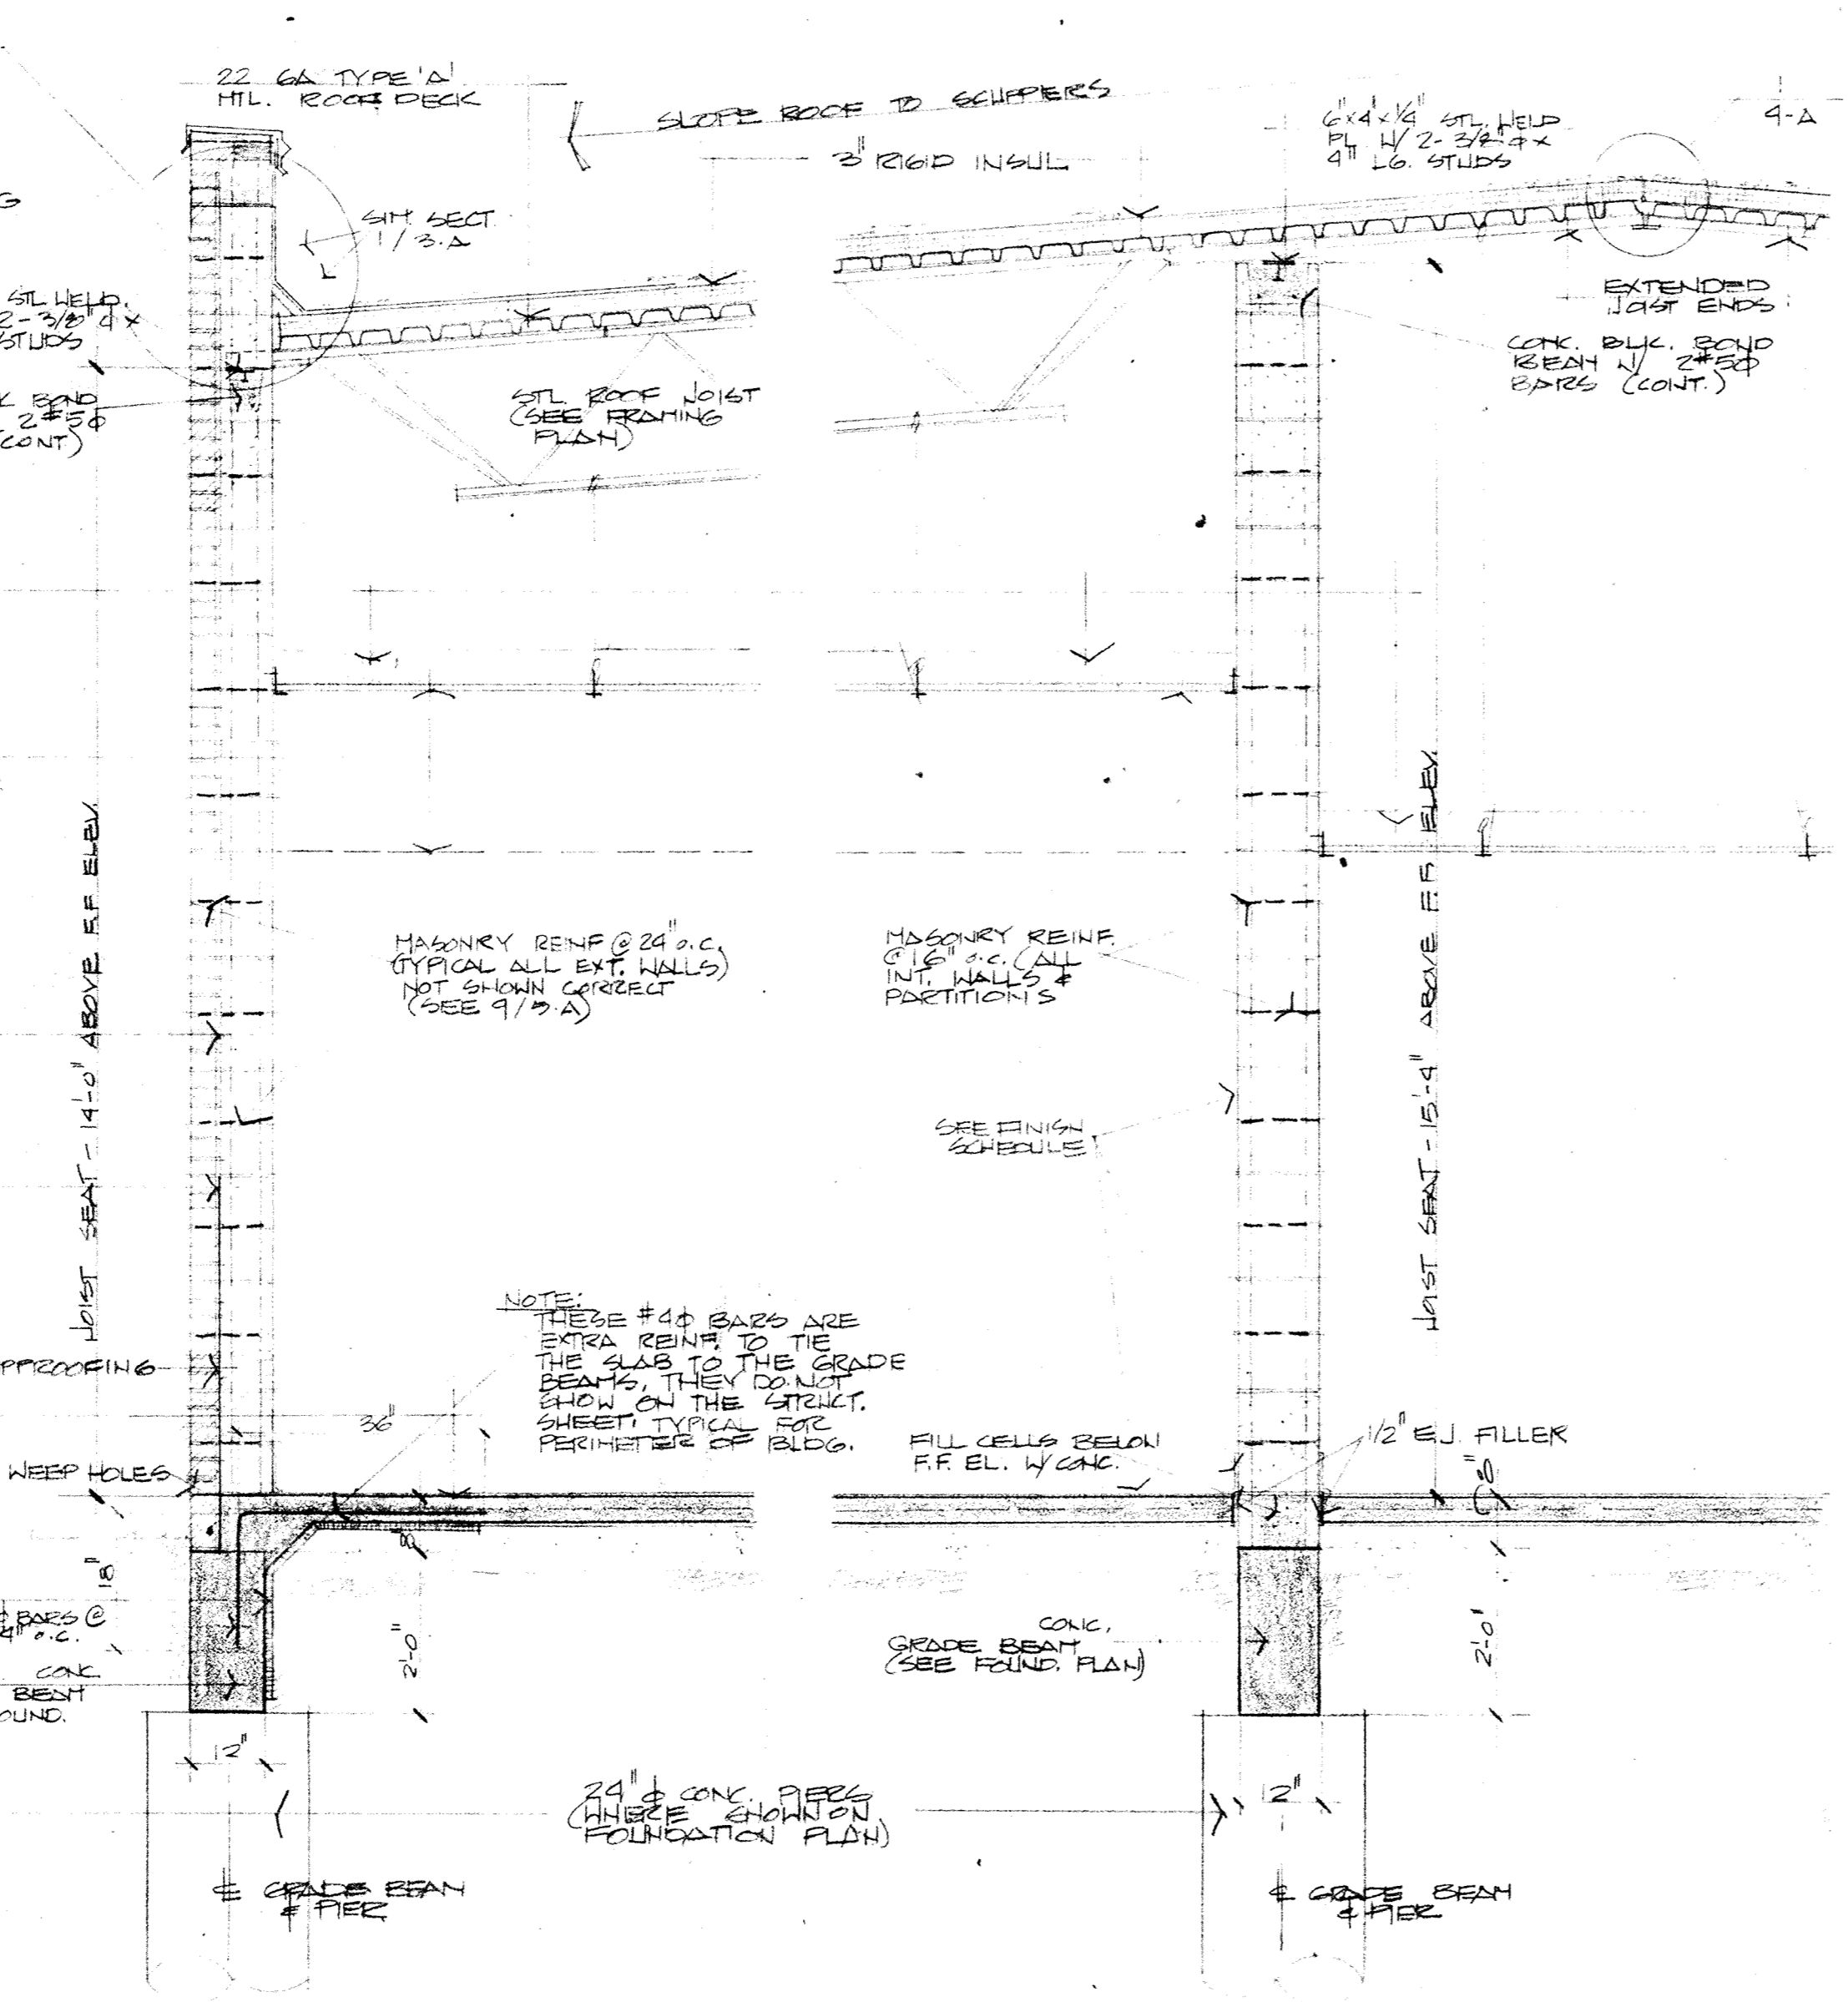


2 SECTION 1/2"=1'-0"

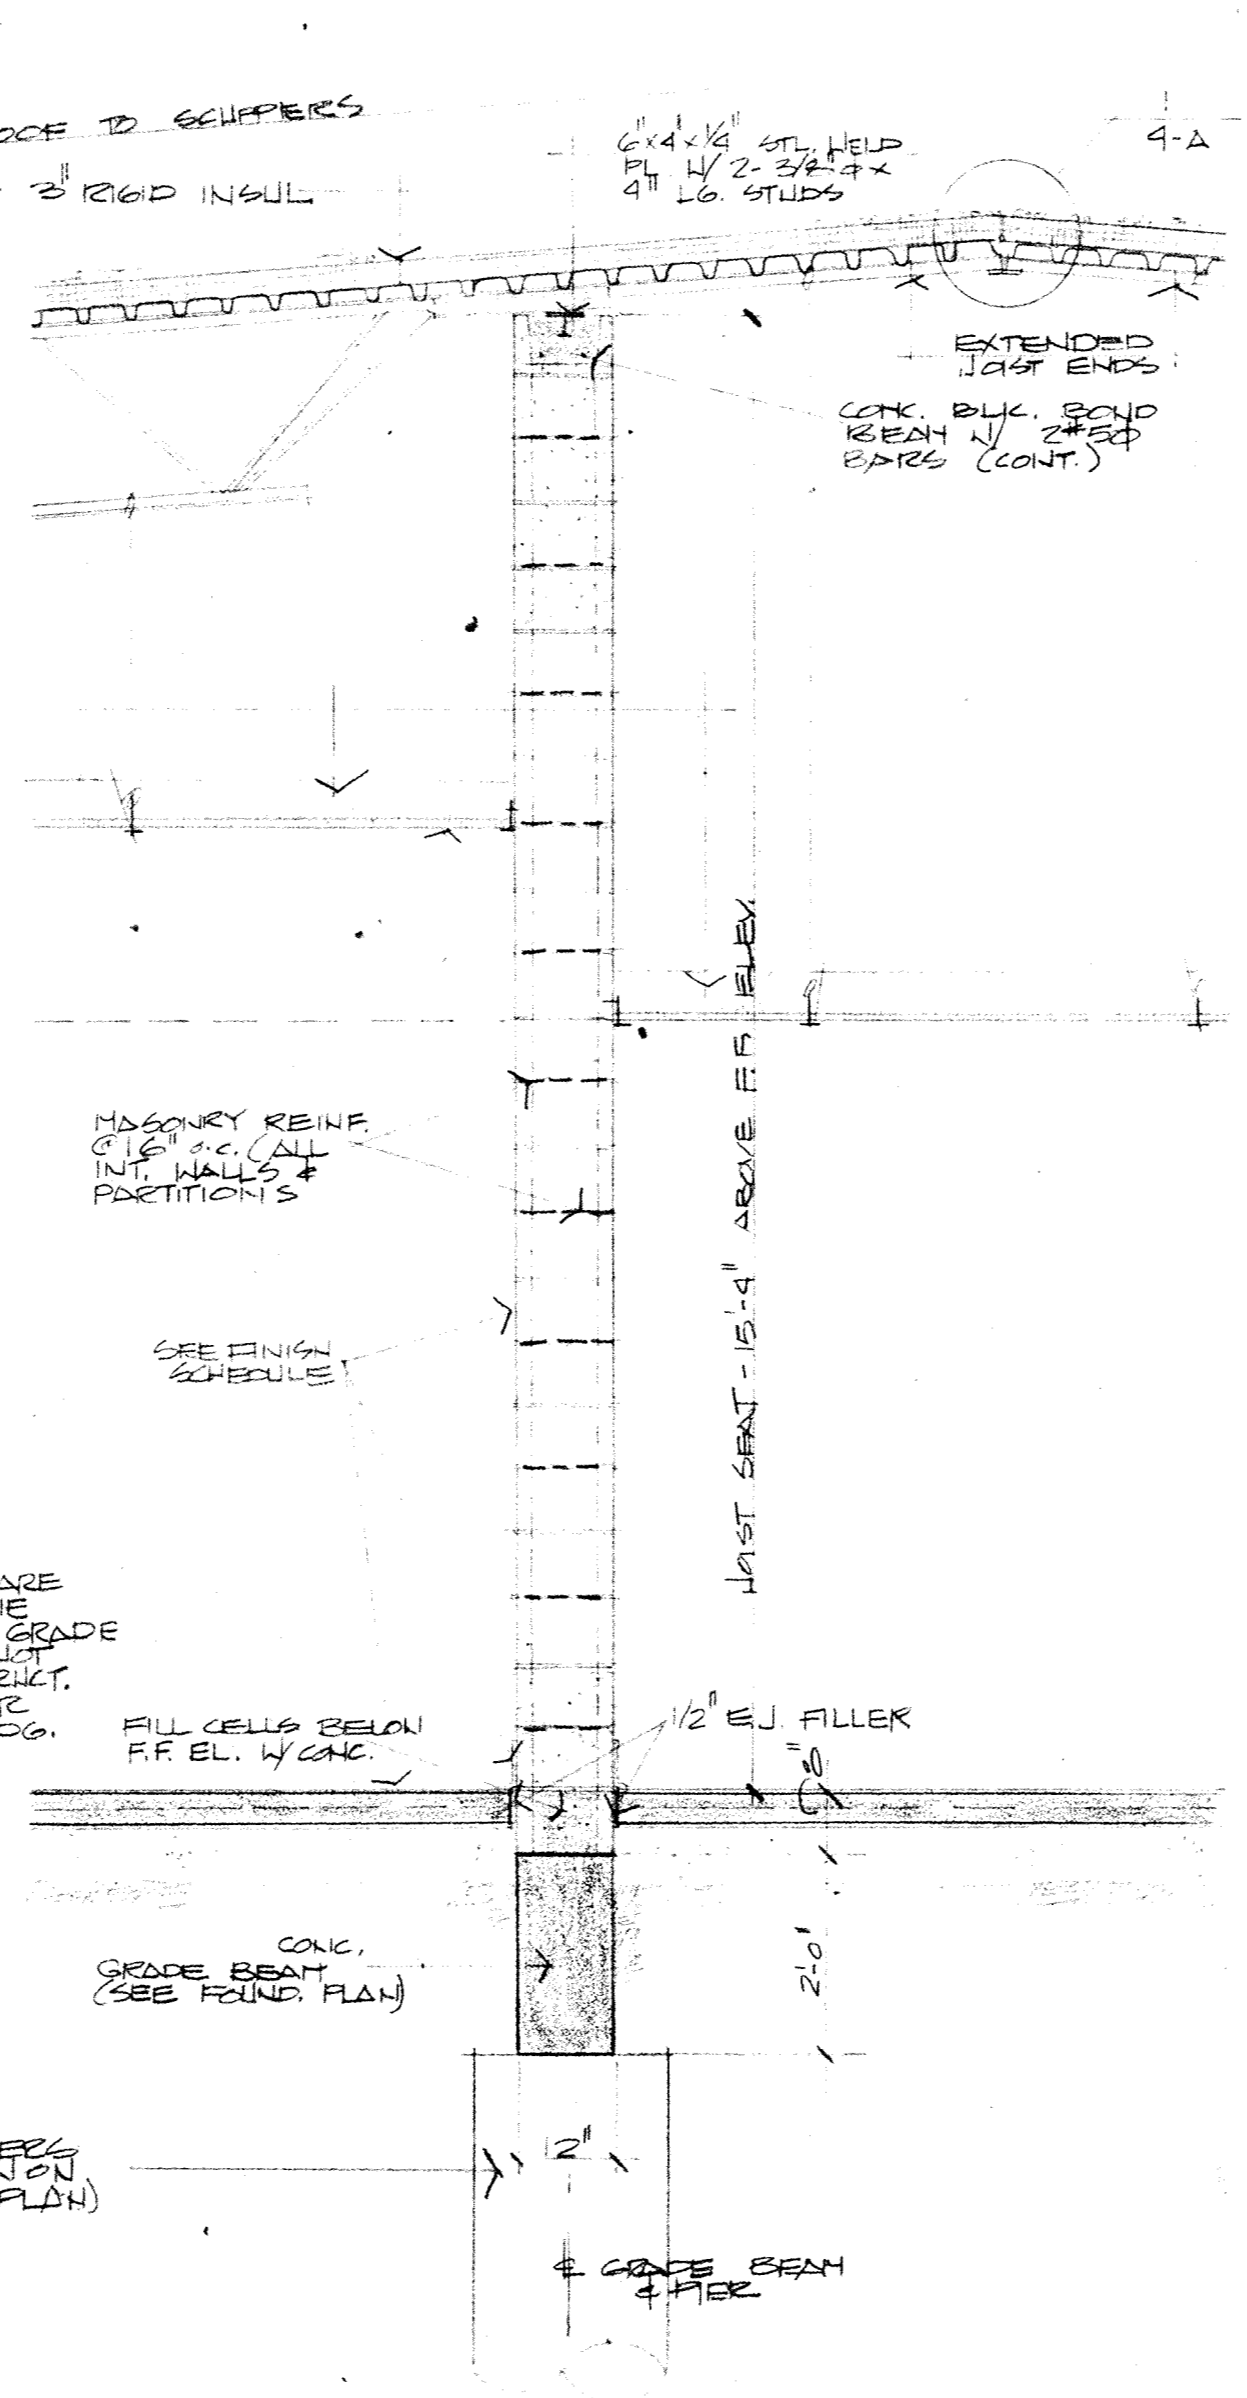

3 SECTION 1/2"=1'-0"

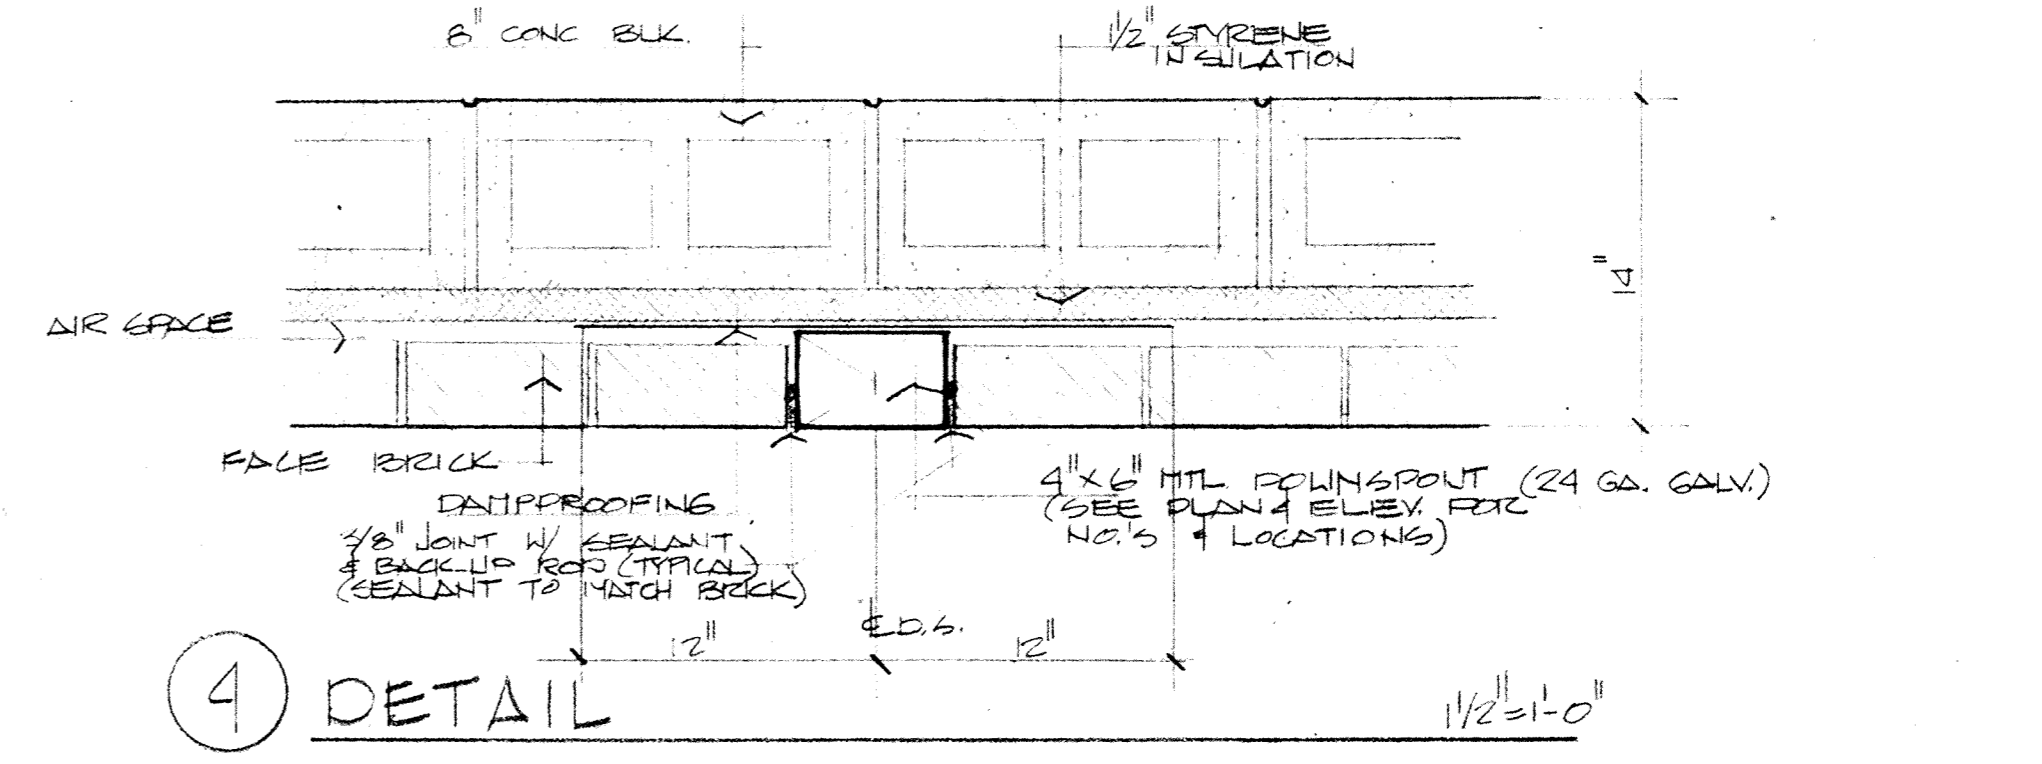

4 DETAIL 1/2"=1'-0"

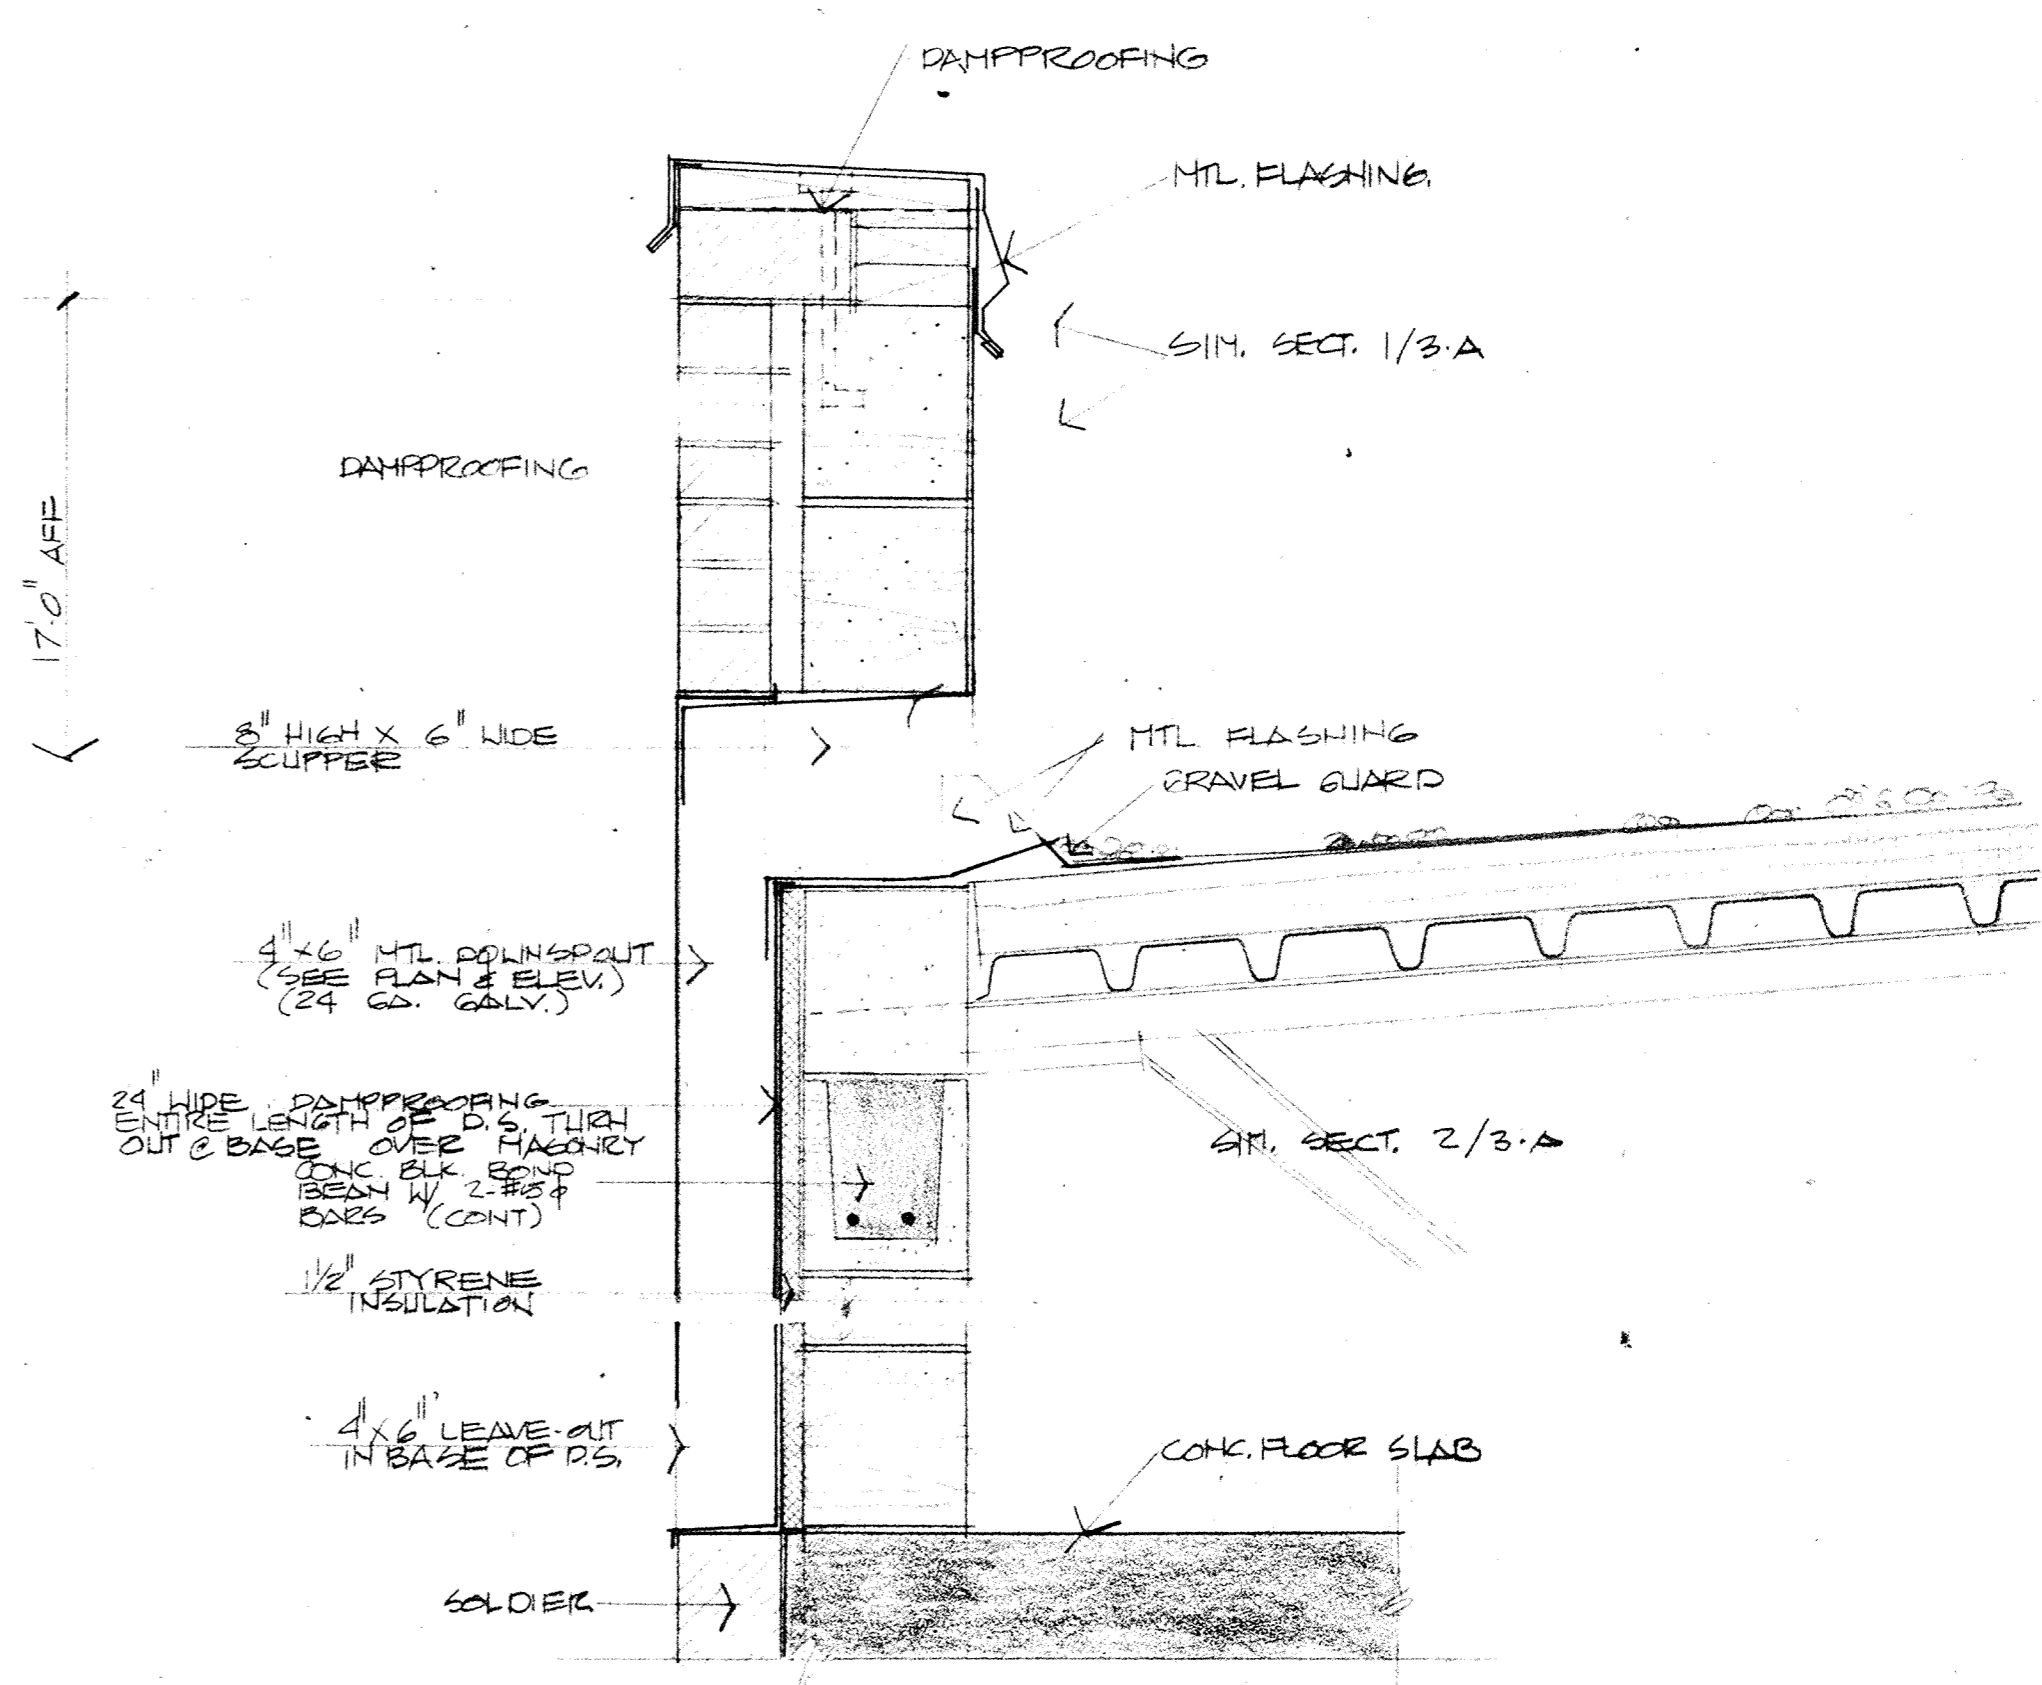

5 DETAIL 1/2"=1'-0"