


ROOF PLAN

1/8"=1'-0"




REFLECTED CEILING PLAN

1/8"=1'-0"

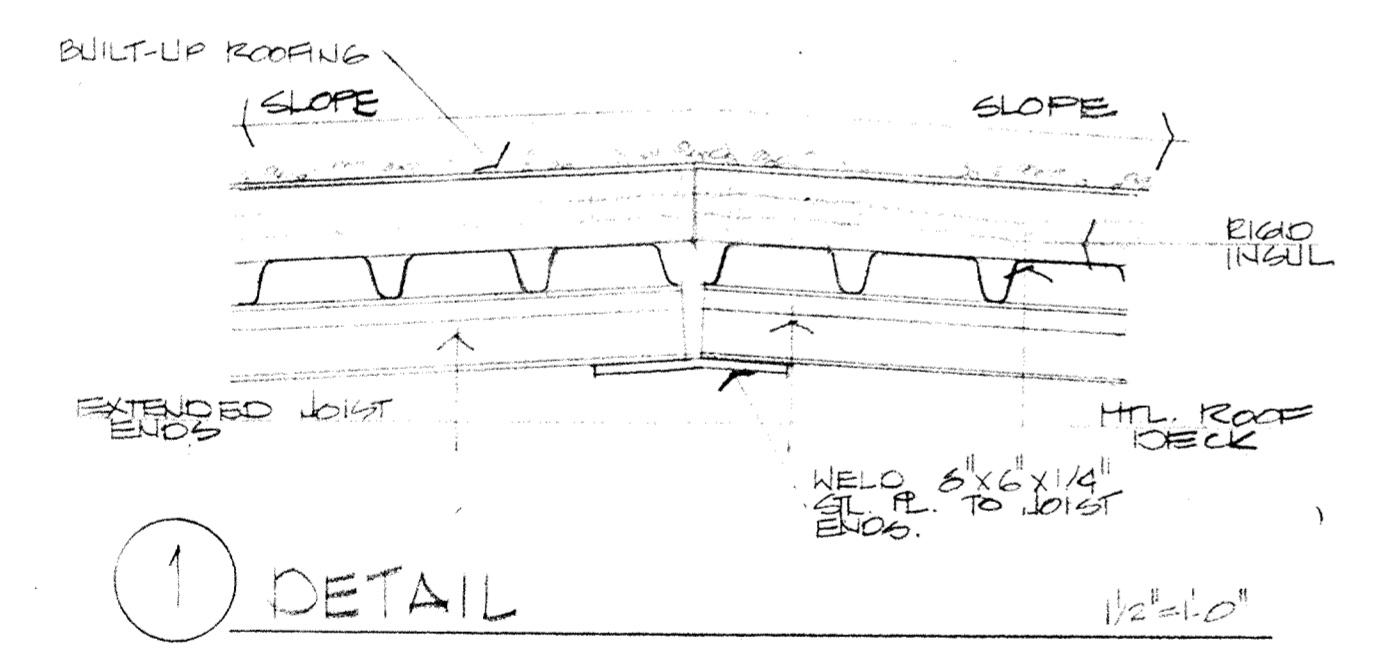


1 DETAIL

1/2"=1'-0"

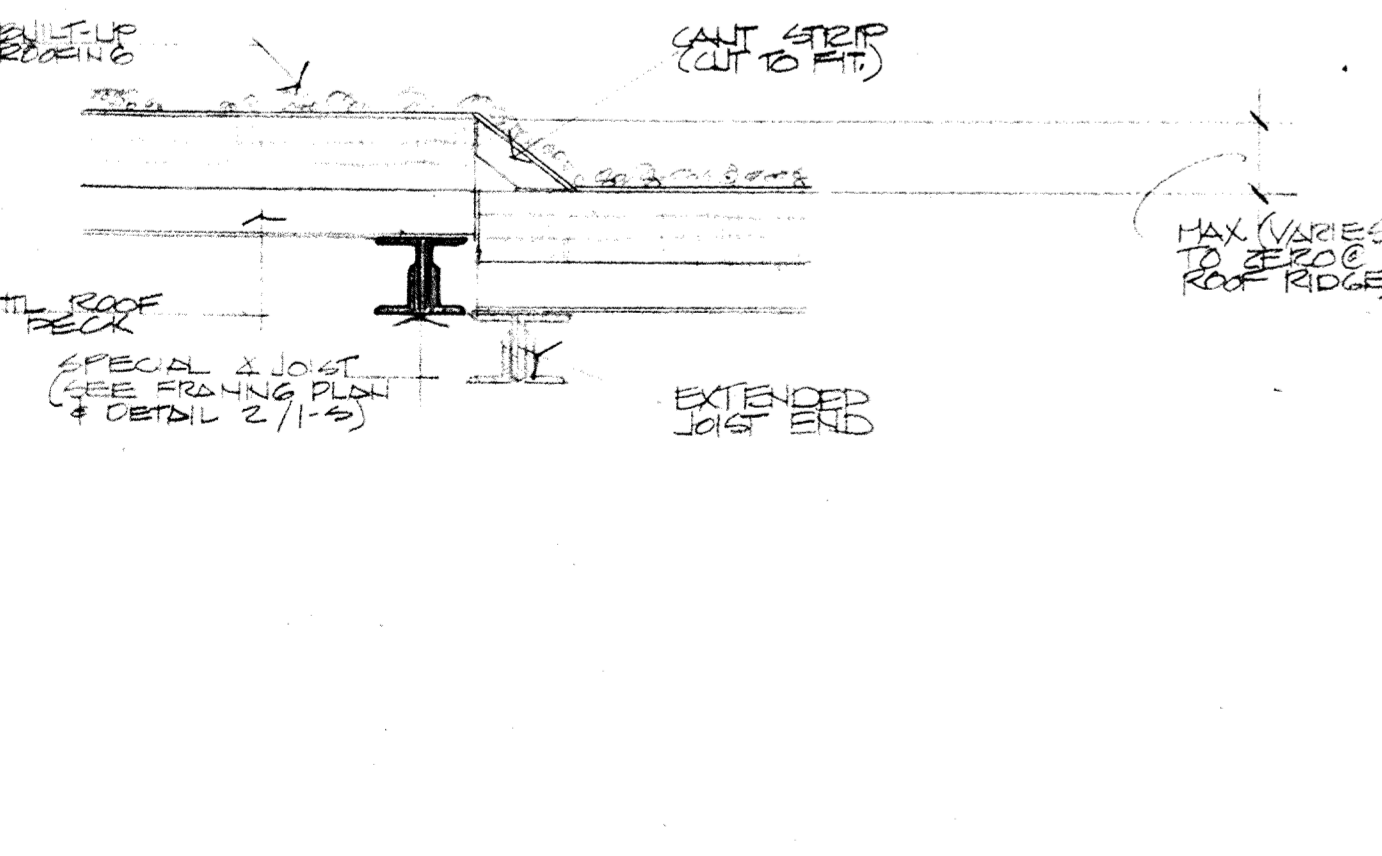

2 DETAIL

1/2"=1'-0"

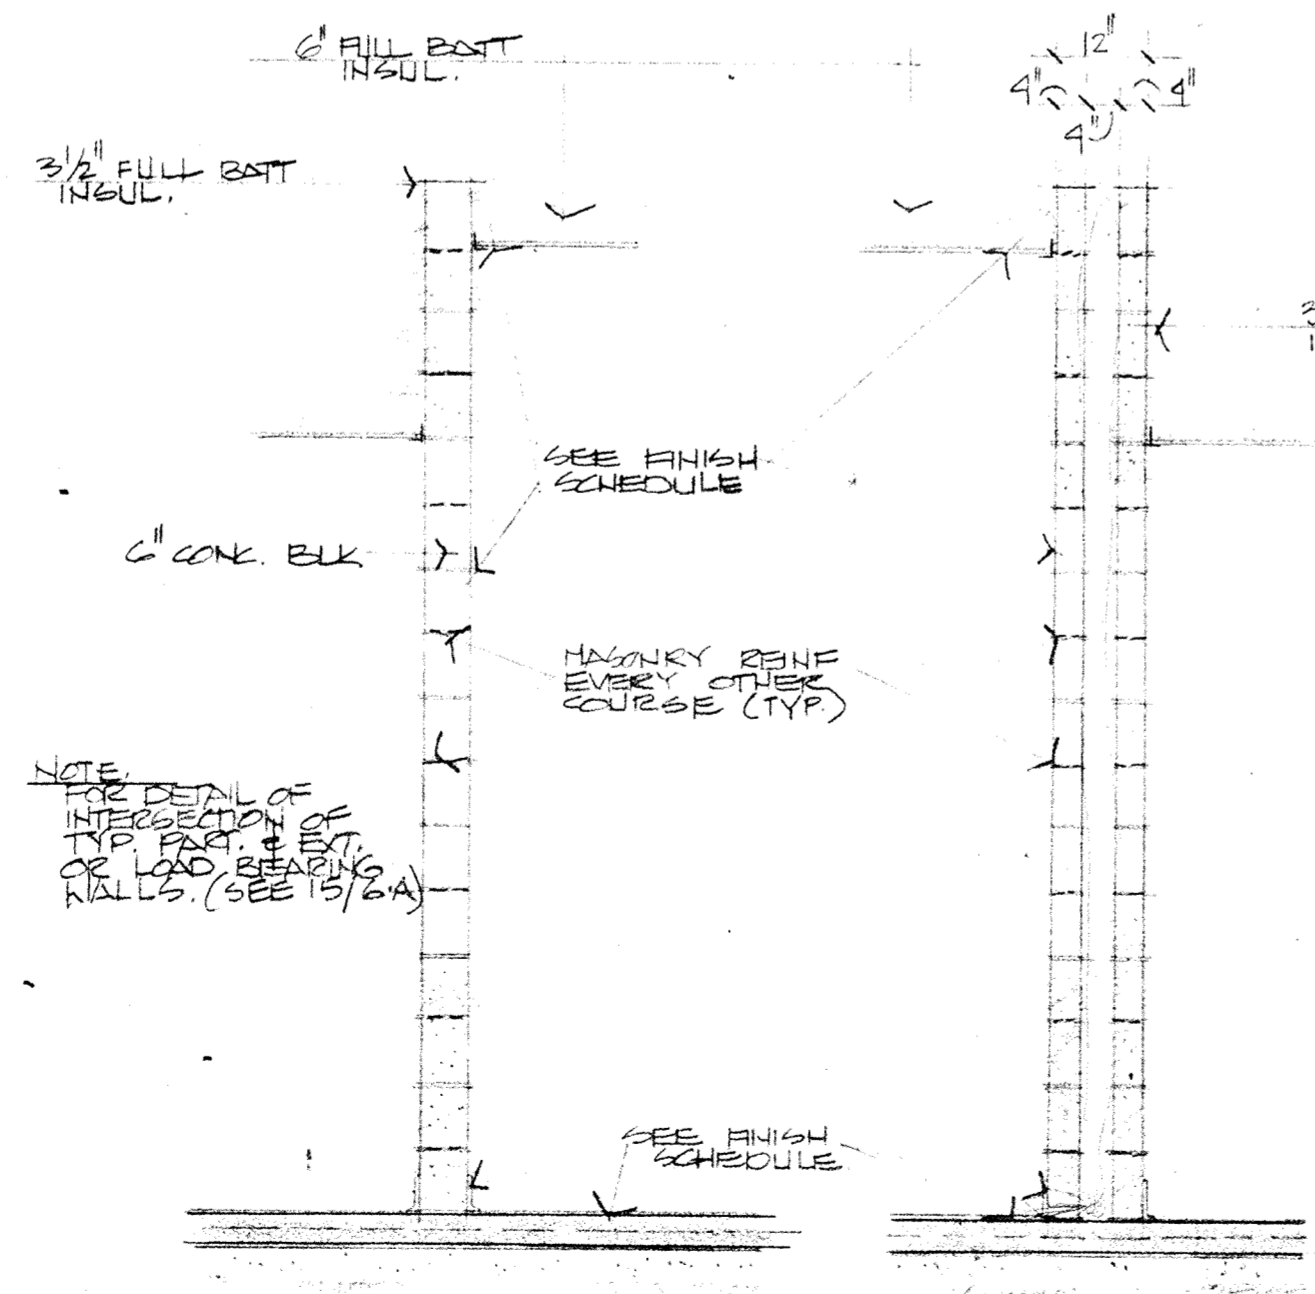


3 TYPICAL PARTITION

1/2"=1'-0"


4 TYPICAL CHASE

1/2"=1'-0"

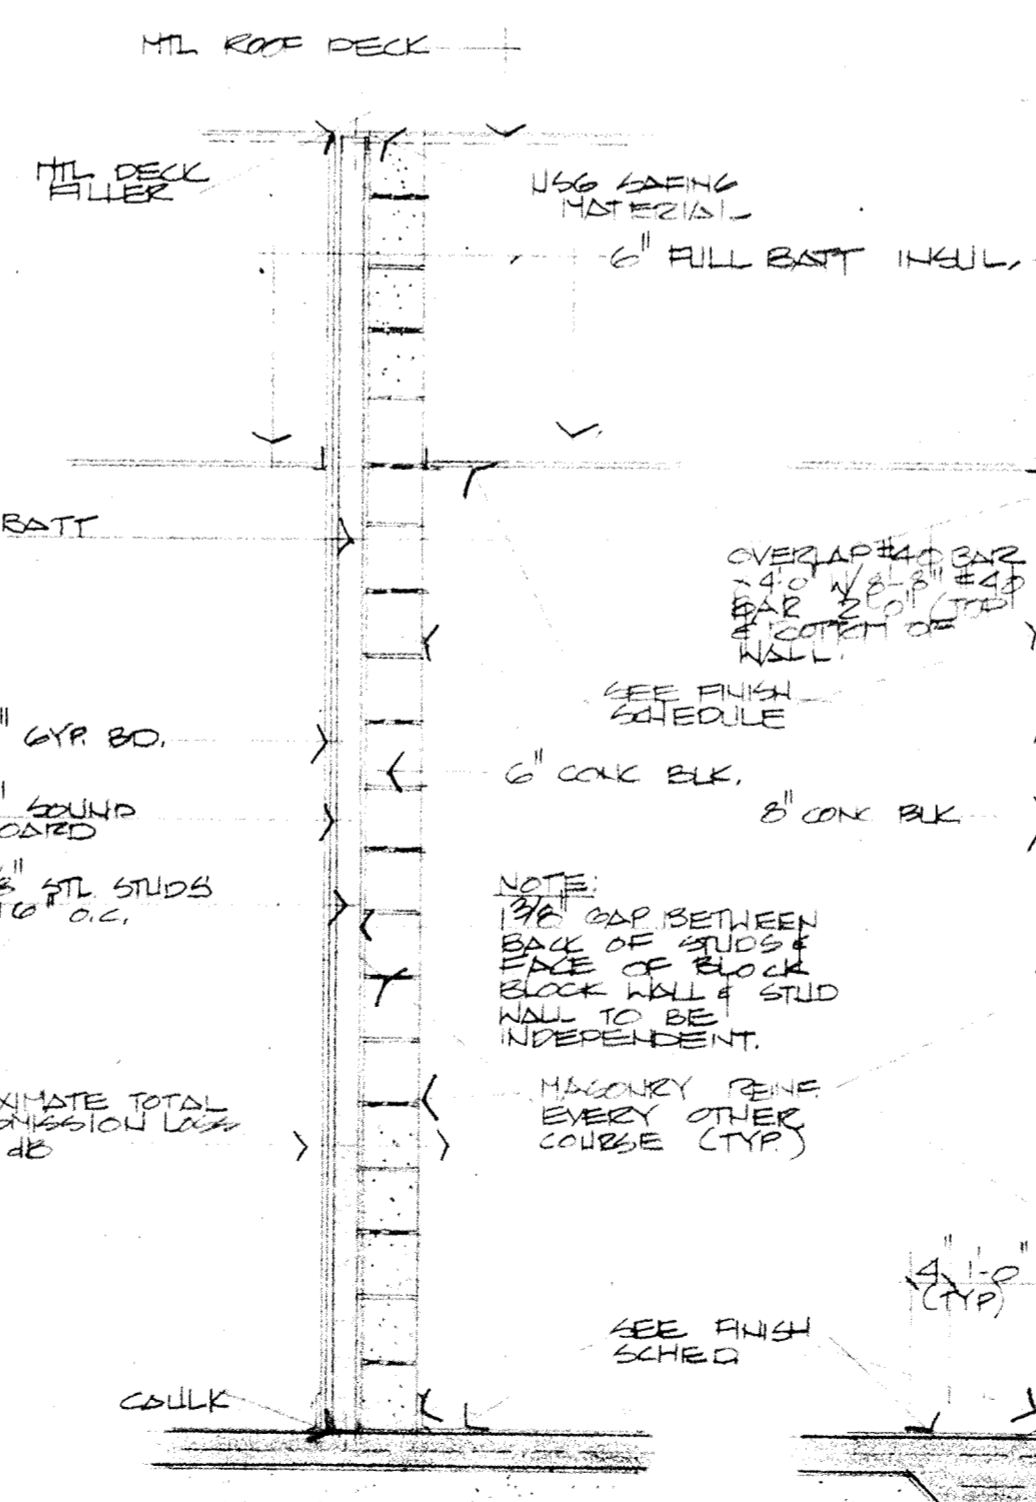

5 SOUND WALL

1/2"=1'-0"

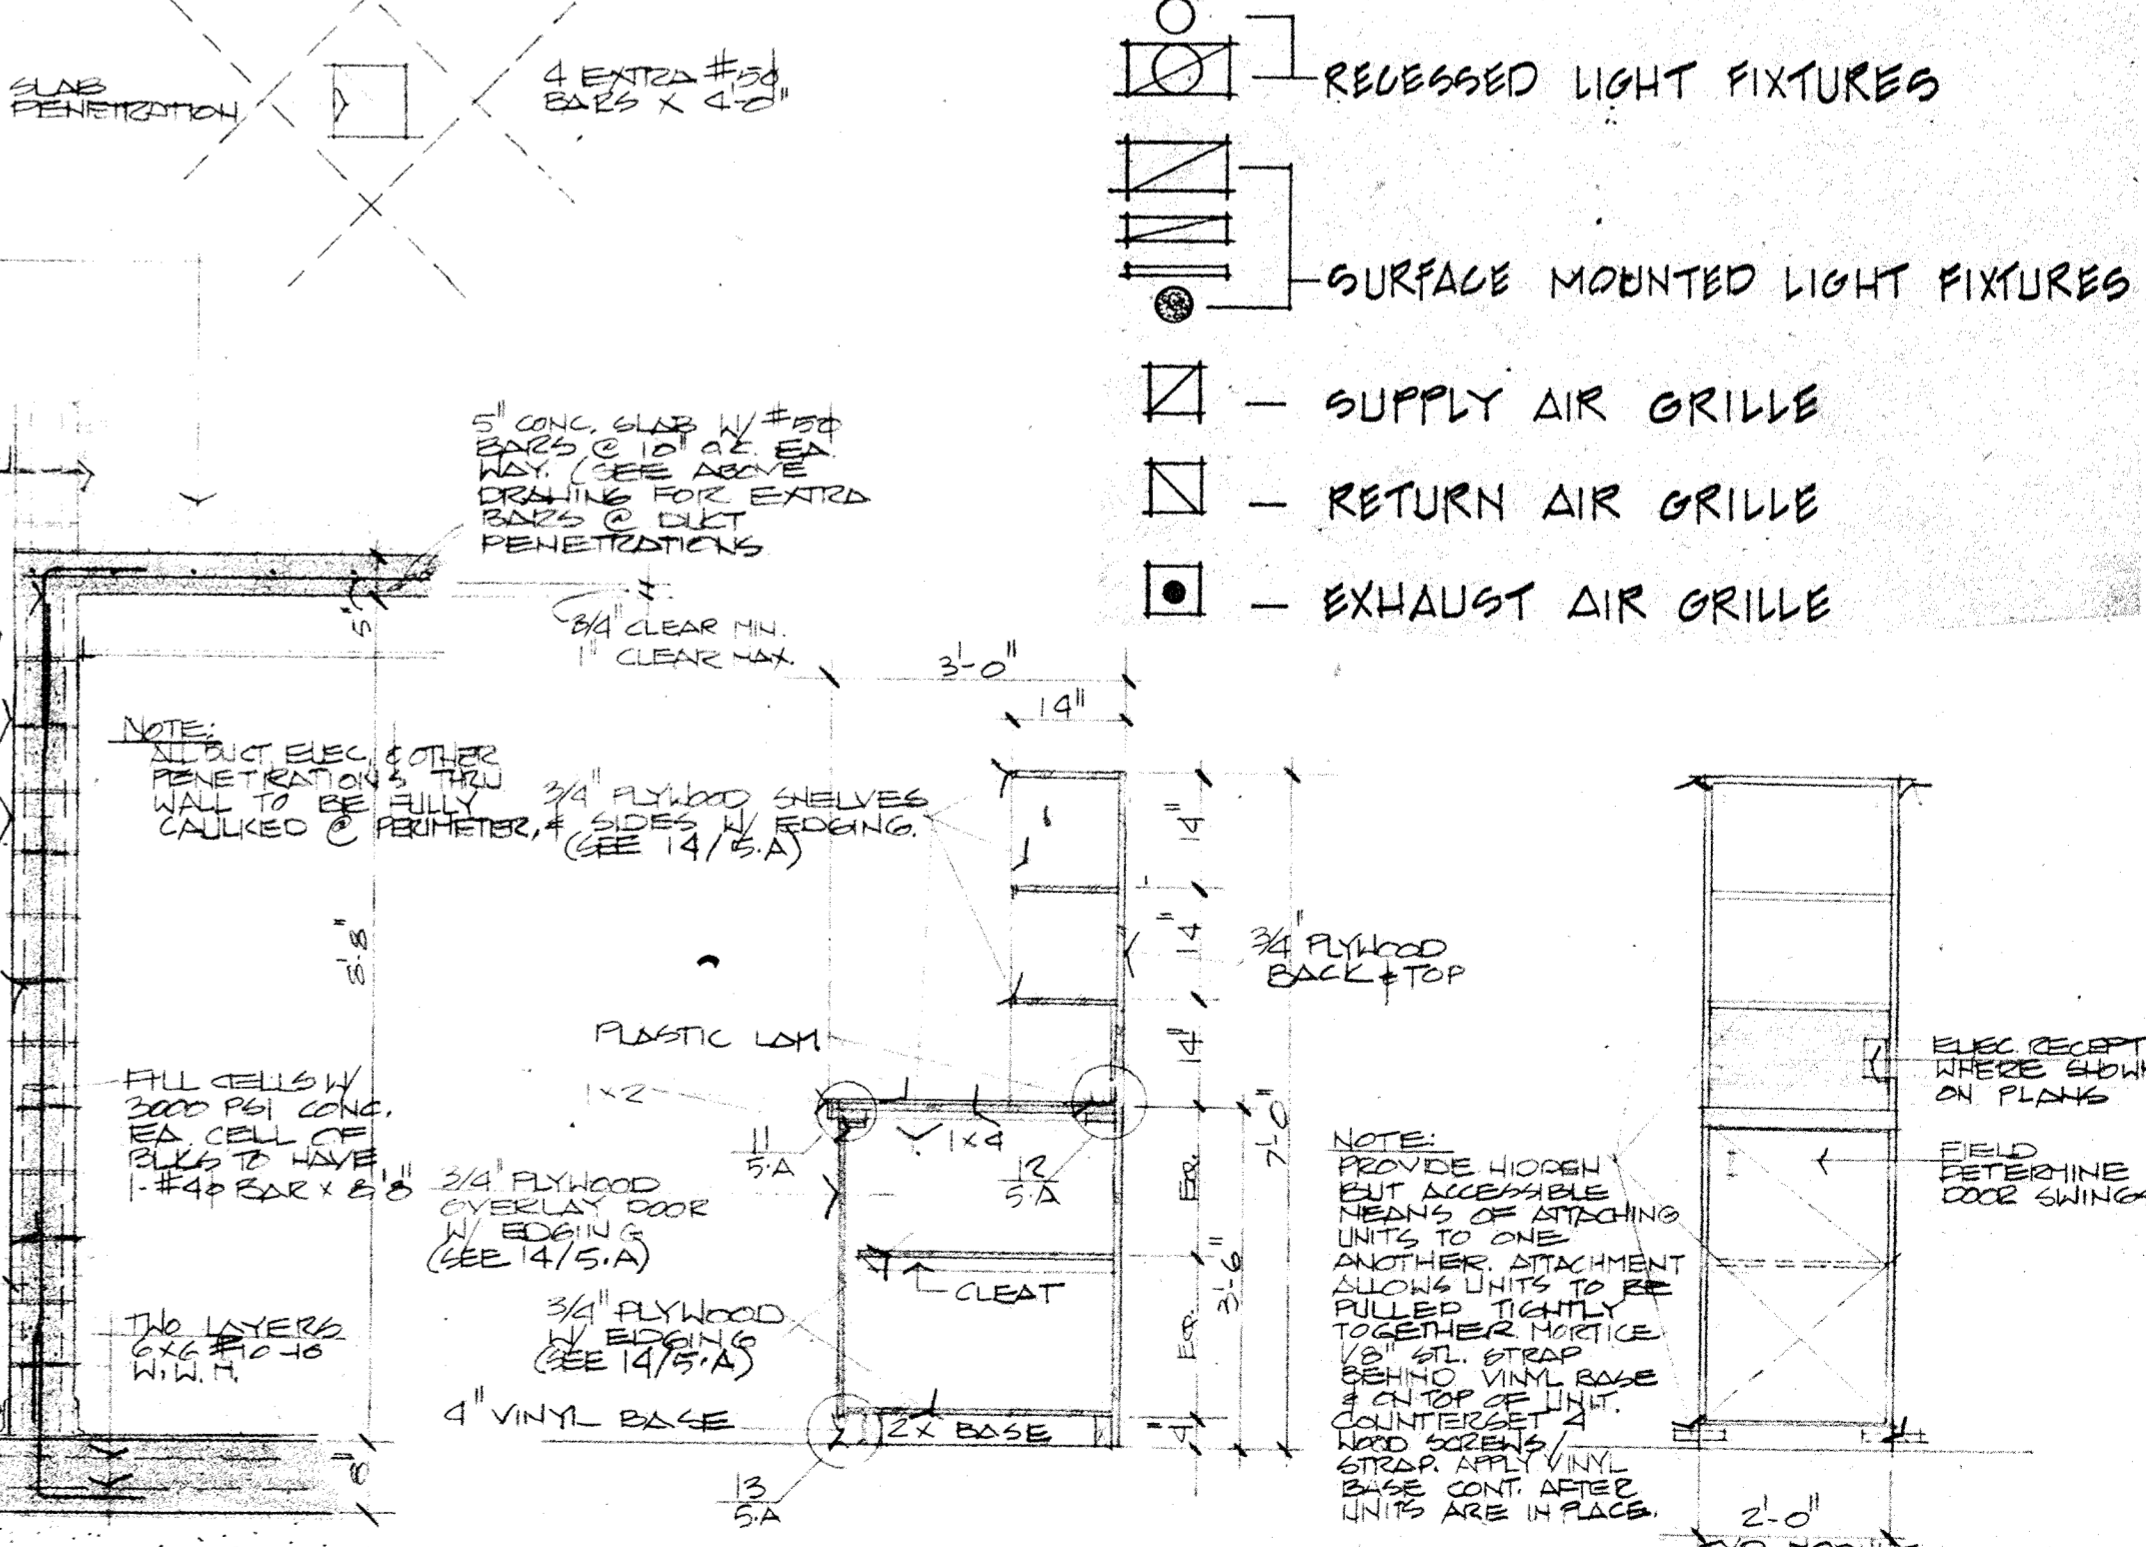

6 VAULT WALL

1/2"=1'-0"

7 TYP. CAB SECTION - ELEVATION

1/2"=1'-0"

- SYMBOL LEGEND**
- RECESSED LIGHT FIXTURES
 - SURFACE MOUNTED LIGHT FIXTURES
 - SUPPLY AIR GRILLE
 - RETURN AIR GRILLE
 - EXHAUST AIR GRILLE

REVISIONS	NO.	DATE
JOB NUMBER	1960	
	DATE	
SHEET	4	
	CATEGORY	
A		

AVIONICS FACILITY

ARKANSAS AIR NATIONAL GUARD

FORT SMITH, ARKANSAS

LASER KNIGHT HATHAWAY & GUEST, P.A.

ARCHITECTS • ENGINEERS • HEALTH CARE PLANNERS

800 FIRST NATIONAL BANK • FORT SMITH, ARKANSAS

LKHG