



**SC JOHNSON AR - STE 300
RENOVATION**

903 N. 47TH ST. STE 300
ROGERS, AR 72756

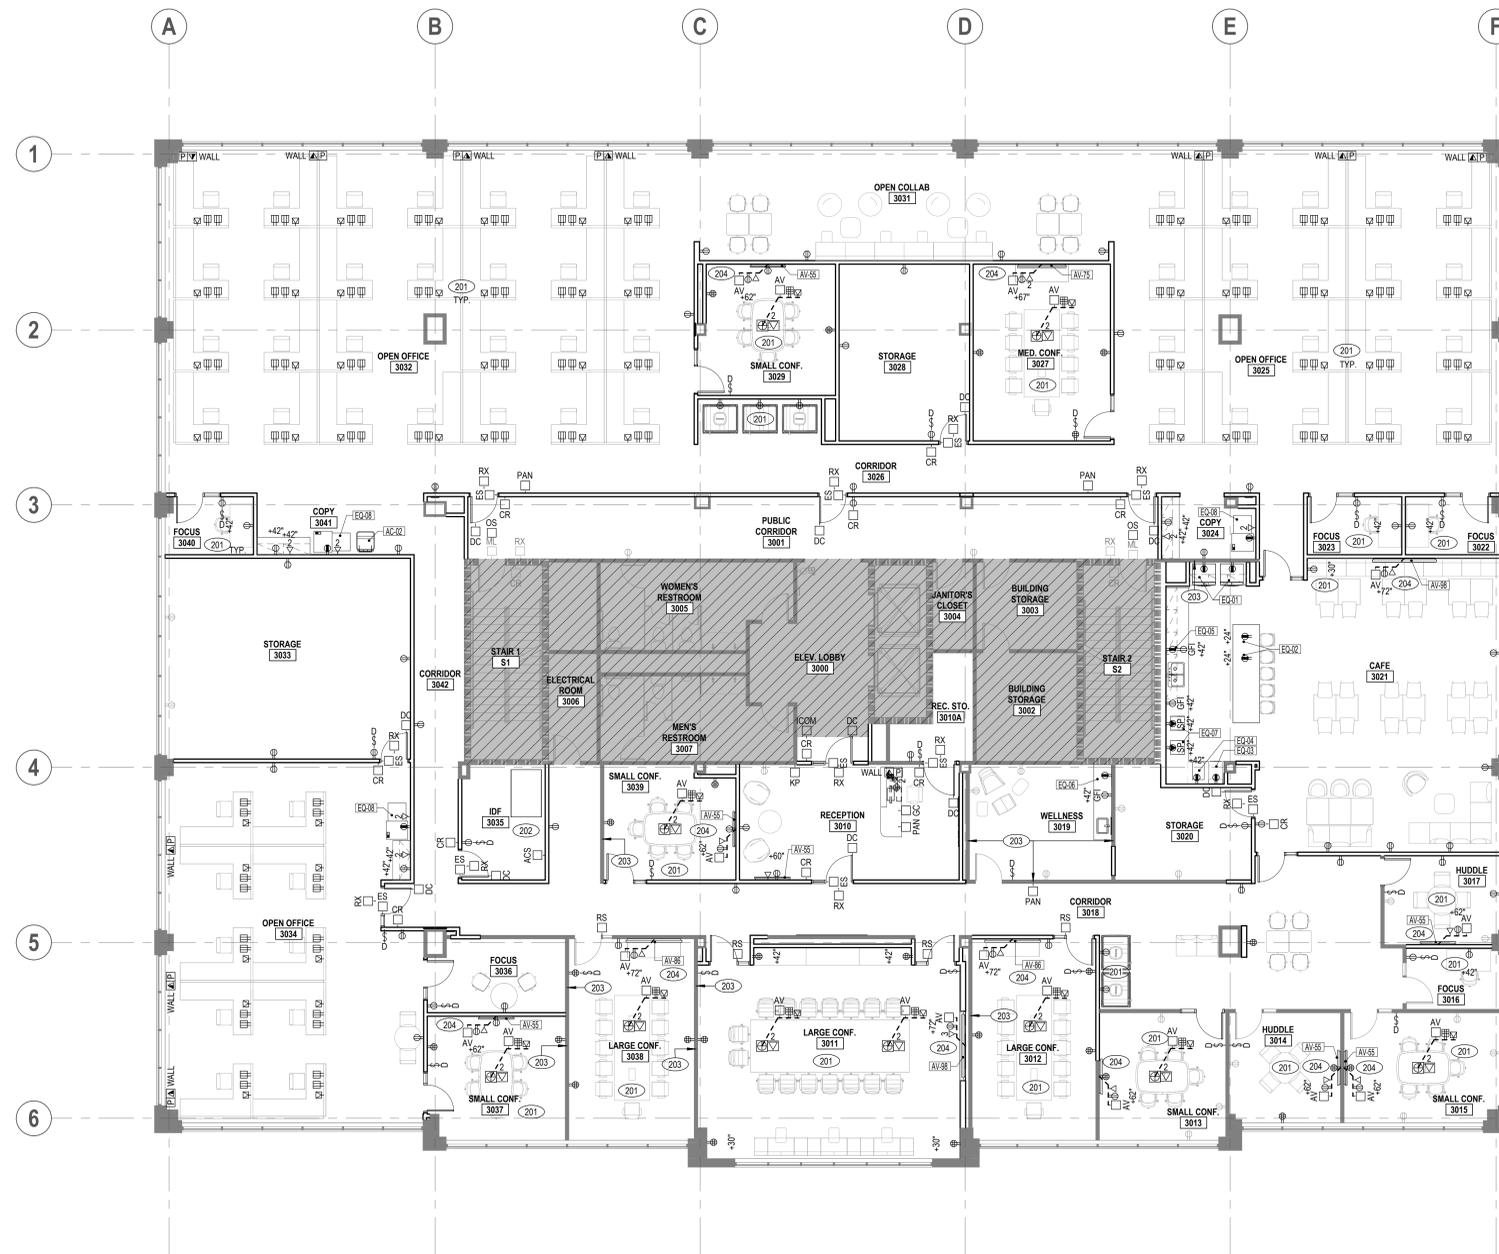

1 03 POWER SIGNAL PLAN
1/8" = 1'-0"

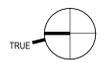

2	5	ISSUE FOR BID & PERMIT	01/07/2026
3		UPDATED IFE	12/08/2025
2		90% CD REVIEW	11/11/2025
1		ISSUE FOR ENGINEERING	10/21/2025

DELTA	ISSUE	DESCRIPTION	DATE
-------	-------	-------------	------



NEW YORK
100 BROADWAY 12th FLOOR
NEW YORK CITY, NY 10005
TEL 212-682-6909

©2025 INTERIOR ARCHITECTS, P.C., A NEW YORK PROFESSIONAL SERVICES CORPORATION. ALL DRAWINGS AND WRITTEN MATERIAL HEREIN CONSTITUTE THE ORIGINAL AND UNPUBLISHED WORK OF THE ARCHITECT AND THE SAME MAY NOT BE REPRODUCED, USED, OR DISCLOSED WITHOUT THE WRITTEN CONSENT OF THE ARCHITECT.

Owner Approval
05SCJIS.0037.000 1/8" = 1'-0"
Job No. Scale

**POWER AND SIGNAL PLAN
A-2.0**

POWER & SIGNAL LEGEND

<ul style="list-style-type: none"> WALL MOUNTED DUPLEX OUTLET WALL MOUNTED DEDICATED OUTLET WALL MOUNTED QUAD OUTLET WALL MOUNTED JUNCTION BOX WALL MOUNTED TELEPHONE OUTLET WALL MOUNTED DATA OUTLET WALL MOUNTED TELEPHONE/DATA OUTLET FLUSH FLOOR MOUNTED DUPLEX OUTLET FLUSH FLOOR MOUNTED WIRED JUNCTION BOX FLOOR MOUNTED QUAD OUTLET FLUSH FLOOR MOUNTED TELEPHONE/DATA OUTLET FLUSH FLOOR MOUNTED TELEPHONE OUTLET FLUSH FLOOR MOUNTED DATA OUTLET FLUSH FLOOR MOUNTED AV BOX FURNITURE MOUNTED DUPLEX OUTLET FURNITURE MOUNTED DEDICATED OUTLET FURNITURE MOUNTED QUAD OUTLET FURNITURE MOUNTED DUPLEX USB OUTLET FURNITURE MOUNTED TELEPHONE OUTLET FURNITURE MOUNTED DATA OUTLET FURNITURE MOUNTED TELEPHONE/DATA OUTLET 	<ul style="list-style-type: none"> WALL MOUNTED PUSH BUTTON WALL MOUNTED THERMOSTAT DOOR RELEASE BUTTON ELECTROMAGNETIC HOLD OPEN DEVICE ELECTROMAGNETIC LOCK OCCUPANCY SENSOR RELEASE REQUEST TO EXIT RELEASE BUTTON ROOM SCHEDULER - COORDINATE W/ AV VENDOR ELECTROMAGNETIC LOCK W/ DELAYED EGRESS WALL MOUNTED MOTION SENSOR SWITCH WALL MOUNTED DIMMER SWITCH WALL MOUNTED SWITCH WALL WHIP - DATA/POWER # OF TEL/DATA & POWER DROPS FLOOR WHIP - DATA/POWER # OF TEL/DATA & POWER DROPS WALL MOUNTED HORIZONTALLY WD. DEVICE MOUNTING HEIGHT CENTERLINE AFF. WD. 	<p>SECURITY DEVICES - COORDINATE W/ SECURITY VENDOR</p> <ul style="list-style-type: none"> PANIC BUTTON WALL MOUNTED CARD READER DOOR PROP ALARM AC KEYPAD ACS CONTROLLER IDS PANEL INTERCOM END POINT GENERAL COMPONENT AT RECEPTIONIST ELECTRIC STRIKE ELECTRIFIED LOCKSET & ELECTRIFIED HINGE DOOR CONTACT REQUEST TO EXIT MOTION SENSOR ABOVE DOOR
--	---	---

SHEET NOTES

- SEE ENGINEERING DRAWINGS FOR ADDITIONAL INFORMATION. NOTIFY ARCHITECT AND ENGINEER OF DISCREPANCIES PRIOR TO STARTING THE WORK.
- CONTRACTOR TO COORDINATE ALL FINAL FLOOR CORE LOCATIONS WITH FURNITURE VENDOR, OWNER AND ARCHITECT PRIOR TO START OF WORK. FLOOR AND WALL CORING SHALL BE SCHEDULED DURING OFF HOURS UNLESS OTHERWISE ALLOWED BY OWNER.
- CONTRACTOR TO MAINTAIN EXISTING UL FIRE RATED ASSEMBLY FOR PENETRATIONS.
- NEW COVER PLATES, STROBES, SWITCHES, AND PLUGS, ETC. TO BE WHITE AT PAINTED AND FABRIC WALL AREAS UNLESS OTHERWISE NOTED.
- REPLACE EXISTING COVER PLATES, PLUGS, SWITCHES, ETC. WITH NEW.
- COORDINATE DEVICE LOCATIONS PRIOR TO START OF WORK INCLUDING, BUT NOT LIMITED TO, THE FOLLOWING: CONDITIONS SYSTEM FURNITURE LAYOUT, FREE STANDING AND BUILT-IN FURNITURE, MILLWORK, STRUCTURAL COLUMN LINES AT POKE-THROUGH LOCATIONS & FACE OF FINISH AT PARTITIONS AND FLOOR, WHERE APPLICABLE CONDUCT PRE-INSTALLATION CONFERENCE.
- WHERE 'WHIP'S ARE INDICATED FOR SYSTEM FURNITURE, PROVIDE COMPLETE CODE COMPLIANT INSTALLATION INCLUDING, BUT NOT LIMITED TO 'WHIP' MUST BE VISIBLE AND READILY ACCESSIBLE. SYSTEM FURNITURE 'WHIP' INSTALLATION, HOOK UP AND ACTIVATION SHALL COMPLY WITH LOCAL LABOR LAWS AND JURISDICTION REQUIREMENTS INCLUDING UL. LOCATE 'WHIP' OUTSIDE CLEAR ZONES REQUIRED FOR CIRCULATION, ADA ACCESSIBLE, ROUTES AND EXIT PATH.
- FURNITURE VENDOR SHALL COORDINATE FURNITURE INSTALLATION WITH POWER/SIGNAL DEVICE LOCATIONS.
- PROVIDE 3" MINIMUM CLEAR BETWEEN FLOOR MONUMENTS AND PARTITION.
- PROVIDE NEMA RECEPTACLE TYPES BASED ON ELECTRICAL AND COMMUNICATION EQUIPMENT SPECIFICATIONS AS COORDINATED PRIOR TO START OF WORK.
- RECEPTACLE SWITCH AND OUTLET MOUNTING HEIGHT DIMENSIONS ARE MEASURED FROM FINISHED FLOOR TO OUTLET CENTERLINE MOUNTED VERTICALLY, UNLESS NOTED OTHERWISE.
- PRIOR TO START OF WORK VERIFY AND COORDINATE ELECTRICAL BUS DUCT AND CONDUIT, RISER AND HORIZONTAL ROUTING, RUN LOCATIONS, CIRCUITING AND WIRING FOR NEW WORK TO VALIDATE REQUIRED CLEARANCES BASED ON AS-BUILT FIELD CONDITIONS. NOTIFY ARCHITECT OF CONFLICTS.
- ALL ELECTRICAL WORK AND MATERIALS SHALL BE IN COMPLIANCE WITH THE CURRENT RULES AND REGULATIONS OF THE NATIONAL BOARD OF FIRE UNDERWRITERS, THE STATE FIRE MARSHAL, THE SAFETY ORDERS OF THE DIVISION OF INDUSTRIAL SAFETY, DEPARTMENT OF INDUSTRIAL RELATIONS AND APPLICABLE CODES. ALL EQUIPMENT SHALL BE UL LABELED.
- BUILDING SERVICES AND UTILITY DISRUPTIONS TO THE BUILDING, INCLUDING ADJACENT TENANTS IN MULTI-TENANT BUILDINGS ARE NOT PERMITTED DURING NORMAL BUSINESS HOURS AND SHALL BE AUTHORIZED BY THE PROPERTY MANAGER 48 HOURS MINIMUM PRIOR TO THE DISRUPTION (EXCEPT AS OTHERWISE PERMITTED BY THE PROPERTY MANAGER) IN ALL INSTANCES. ALL FIRE/LIFE SAFETY SYSTEMS SHALL REMAIN OPERATIONAL DURING DEMOLITION AND CONSTRUCTION ACTIVITIES DURING NORMAL BUSINESS HOURS FOR TEMPORARY DISRUPTIONS LIMITED TO THE AREA OR WORK AFTER HOURS AS NEEDED TO COMPLETE THE WORK. SCHEDULE DAY AND TIME WITH OWNER IN ADVANCE, IN WRITING ON AN OVERTIME BASIS. REESTABLISH ALL BUILDING SERVICES AND UTILITIES AT CONCLUSION OF TEMPORARY SHUT OFF, AS SOON AS PRACTICAL.

KEYNOTES

NO.	DESCRIPTION
201	COORDINATE ALL NEW FURNITURE POWER LOCATIONS WITH FURNITURE VENDOR PRIOR TO INSTALLATION.
202	REFER TO ELECTRICAL ENGINEERING DRAWINGS FOR POWER REQUIREMENTS IN THIS ROOM. LAN ROOM DESIGN AND LAYOUT WILL BE BY OTHERS. GC TO COORDINATE.
203	NEW RECEPTACLES IN EXISTING PARTITION.
204	WALL MOUNTED POWER/DATA/AV OUTLETS FOR WALL MOUNTED DISPLAY. COORDINATE WITH TENANT AV VENDOR FOR SPECIFICATION AND EXACT LOCATION. MONITOR TO NOT PROTRUDE MORE THAN 4" FROM FACE OF WALL SURFACE PER DTL 2/AN-1.2.

DEVICE COLOR	WALL FINISH DESIGNATION PER PLAN	OUTLET / DEVICE / SWITCH AND COVER PLATE COLOR SCHEDULE
WHITE	ALL DEVICES AND CONDITIONS	
BLACK	NA	
LIGHT GREY	NA	
MEDIUM GREY	NA	
DARK GREY	NA	

NOTE: CONTRACTOR: SUBMIT SAMPLES OF ALL WALL DEVICES (POWER/DATA/LIGHT SWITCHES) FOR ARCHITECTS SELECTION BEFORE ORDERING