


**SC JOHNSON AR - STE 300
RENOVATION**

903 N. 47TH ST. STE 300
ROGERS, AR 72756

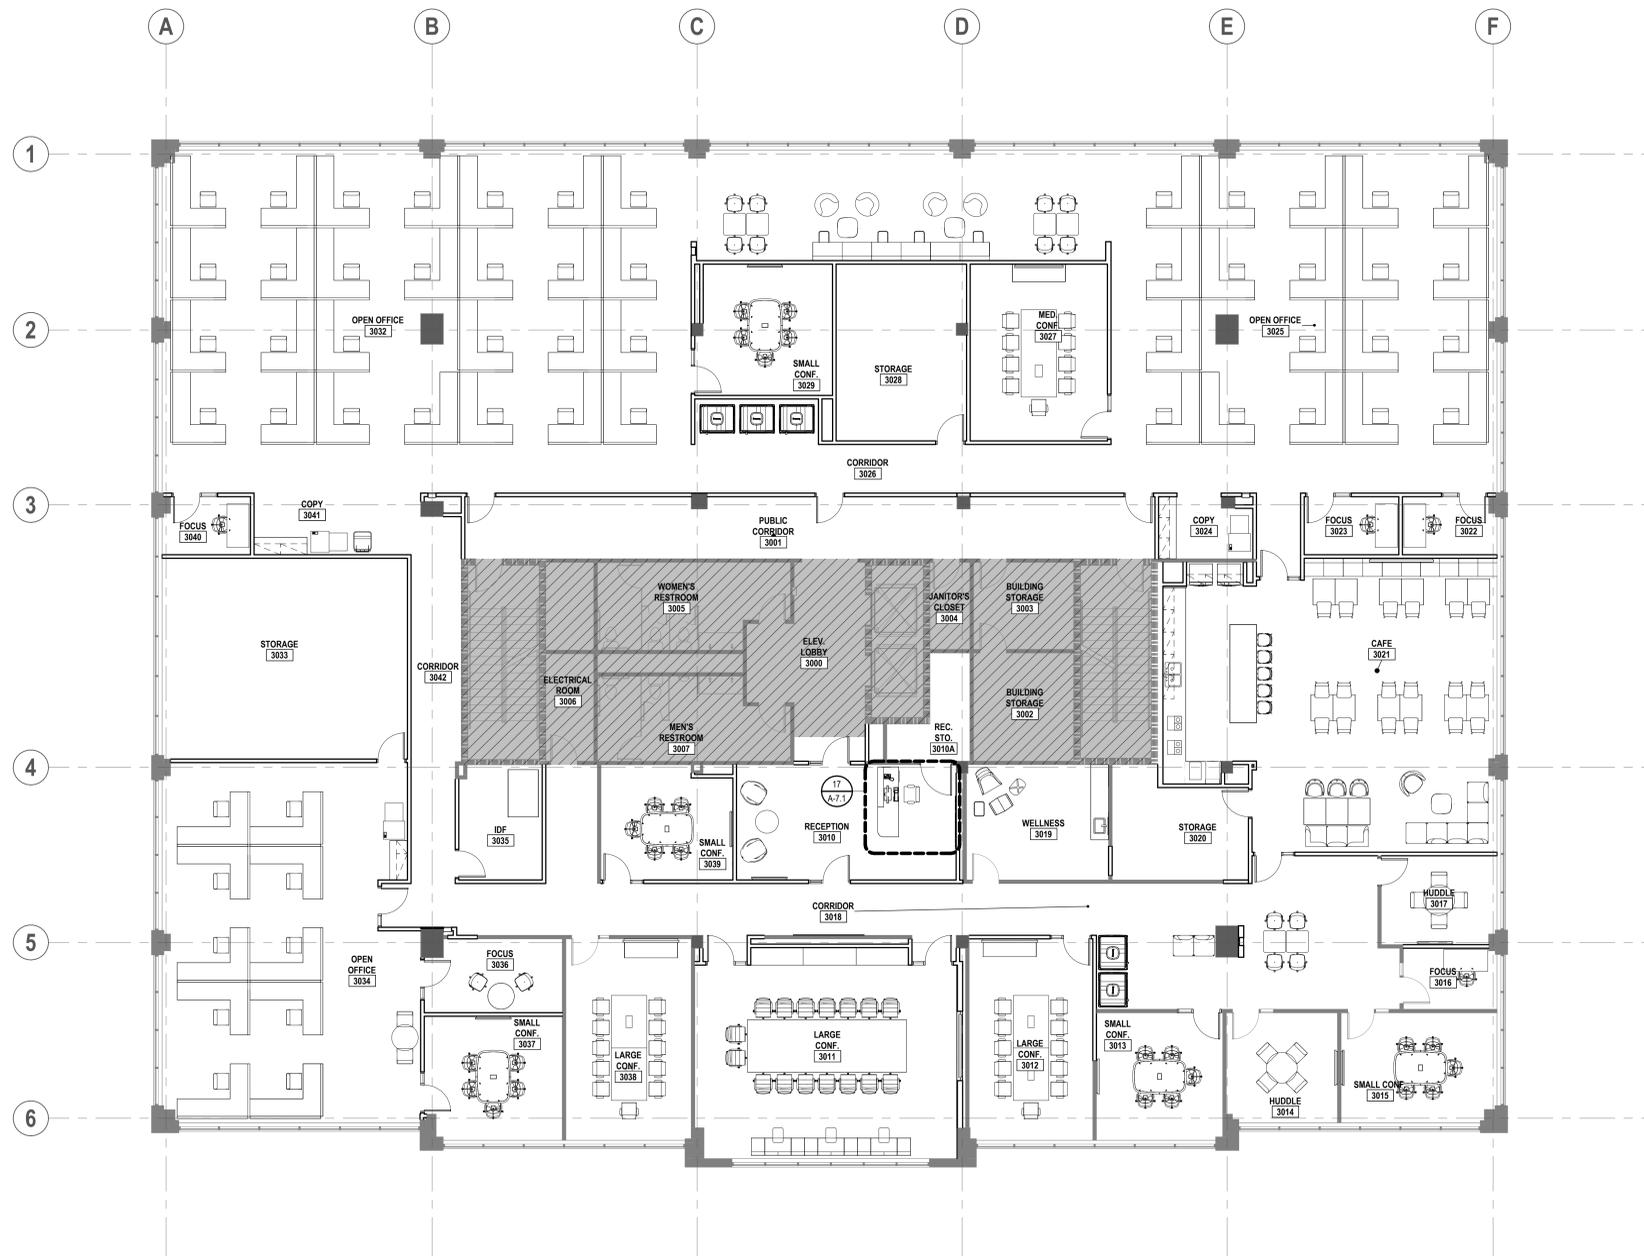

03 FURNITURE PLAN
1/8" = 1'-0"

FURNITURE PLAN IS FOR REFERENCE ONLY.
REFER TO FURNITURE VENDOR DRAWINGS AND
SPECIFICATIONS FOR THIS SCOPE OF WORK.



2	5	ISSUE FOR BID & PERMIT	01/07/2026
	2	90% CD REVIEW	11/11/2025

DELTA	ISSUE	DESCRIPTION	DATE
-------	-------	-------------	------

IA INTERIOR ARCHITECTS

NEW YORK
100 BROADWAY 12th FLOOR
NEW YORK CITY, NY 10005
TEL 212-682-6909

©2026 INTERIOR ARCHITECTS, P.C., A NEW YORK PROFESSIONAL SERVICES CORPORATION.
ALL DRAWINGS AND WRITTEN MATERIAL HEREIN CONSTITUTE THE ORIGINAL AND UNPUBLISHED WORK
OF THE ARCHITECT, AND THE SAME MAY NOT BE DUPLICATED, USED, OR DISCLOSED WITHOUT THE
WRITTEN CONSENT OF THE ARCHITECT.

Owner Approval
05SCJIS.0037.000 1/8" = 1'-0"
Job No. Scale

FURNITURE PLAN

A-5.0

SHEET NOTES

- FURNITURE PLAN IS FOR REFERENCE ONLY. REFER TO FURNITURE VENDOR DRAWINGS AND SPECIFICATIONS FOR THIS SCOPE OF WORK.
- CONTRACTOR SHALL REFERENCE FURNITURE VENDOR DRAWINGS FOR FINAL LAYOUT OF FLOOR CORES AND DEVICES SERVING FURNITURE BY OTHERS. SEE REQUIREMENTS FOR 'COORDINATION OF FURNITURE WITH FLOOR CORES & LIGHTING' ON THE 'PROJECT INFORMATION' SHEET.

KEYNOTES

NO.	DESCRIPTION
-----	-------------

LEGEND