

GENERAL NOTES

1. REFER TO SHEET MH001-A FOR LEGENDS, STANDARDS, AND ABBREVIATIONS.


SHEET KEYNOTES

1. DEMOLISH DUCTWORK AND ASSOCIATED TERMINAL UNITS, DIFFUSERS, GRILLES, AND ACCESSORIES BACK TO MAIN AND CAP DUCTS.
2. REMOVE 3" CHWS/R PIPING IN THIS LOCATION AND OFFSET BELOW FLOOR TO NEW LOCATION SHOWN.
3. EXISTING 14"x8" EXHAUST DUCT UP TO EF-3.
4. REMOVE CEILING CASSETTE AND ASSOCIATED CONDENSING UNIT AND TURN OVER TO THE VA.
5. CUT EXISTING DUCT SO THAT THE INTAKE SCREEN/GRILLE CAN BE REATTACHED.
6. EXISTING 24"x12" SUPPLY DUCT DOWN FROM 1-AHU-10.
7. EXISTING 24"x12" RETURN DUCT UP TO 1-AHU-10.
8. EXISTING 30"x26" SUPPLY DUCT DOWN FROM 1-AHU-2.
9. EXISTING 28"x26" EXHAUST DUCT UP TO 1-EF-5.
10. ALL WORK IN CORRIDOR L108 MUST BE PERFORMED AFTER HOURS. CORRIDOR MUST BE PATIENT ACCESSIBLE DURING FACILITY OPERATION HOURS. SEE SHEET #E114 FOR MORE INFORMATION.
11. PERFORM THIS WORK AFTER HOURS, FOR NO MORE THAN FOUR CONSECUTIVE DAYS.


PARTITION GRAPHICS

- NO RATING
- SMOKE RESISTIVE PARTITION - NON RATED
- 1 HOUR FIRE BARRIER
- 1 HOUR FIRE/SMOKE BARRIER
- 2 HOUR FIRE BARRIER
- 2 HOUR FIRE/ SMOKE BARRIER

KEY PLAN

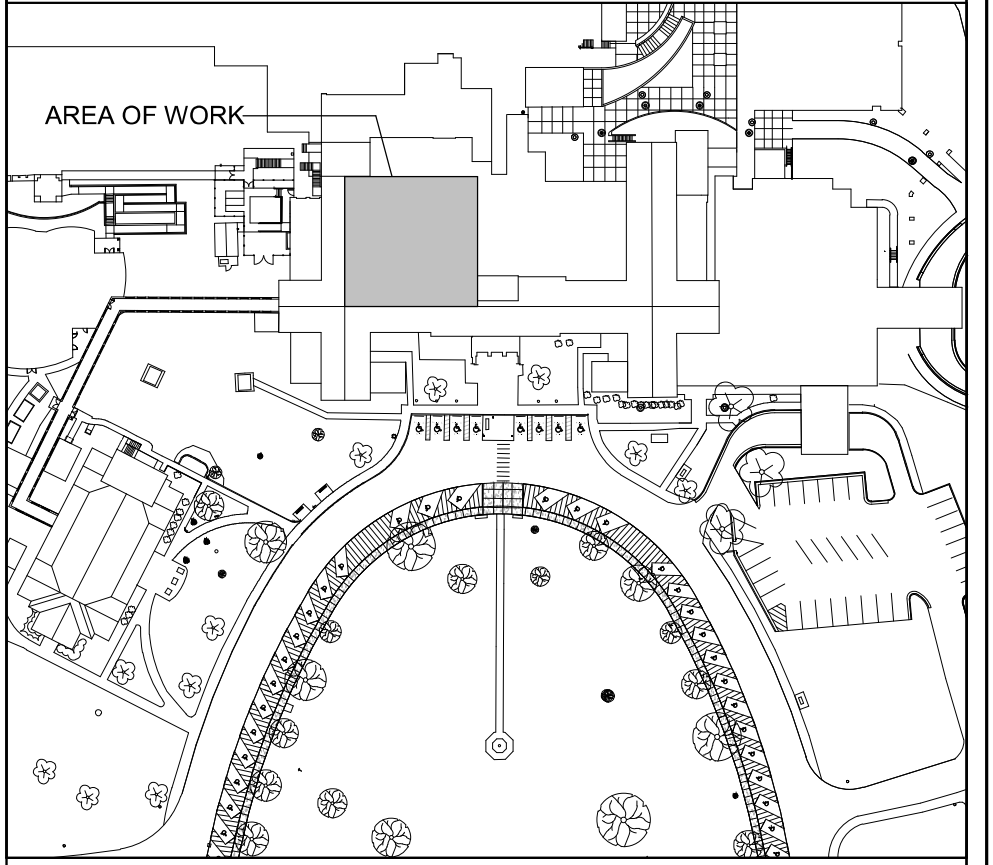


NORTH LEGEND

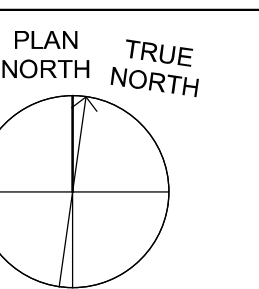

FIRST FLOOR - FFE: 0'-0"

C2 BASEMENT ELEVATOR LOBBY MECHANICAL DEMOLITION PLAN
1/8" = 1'-0"

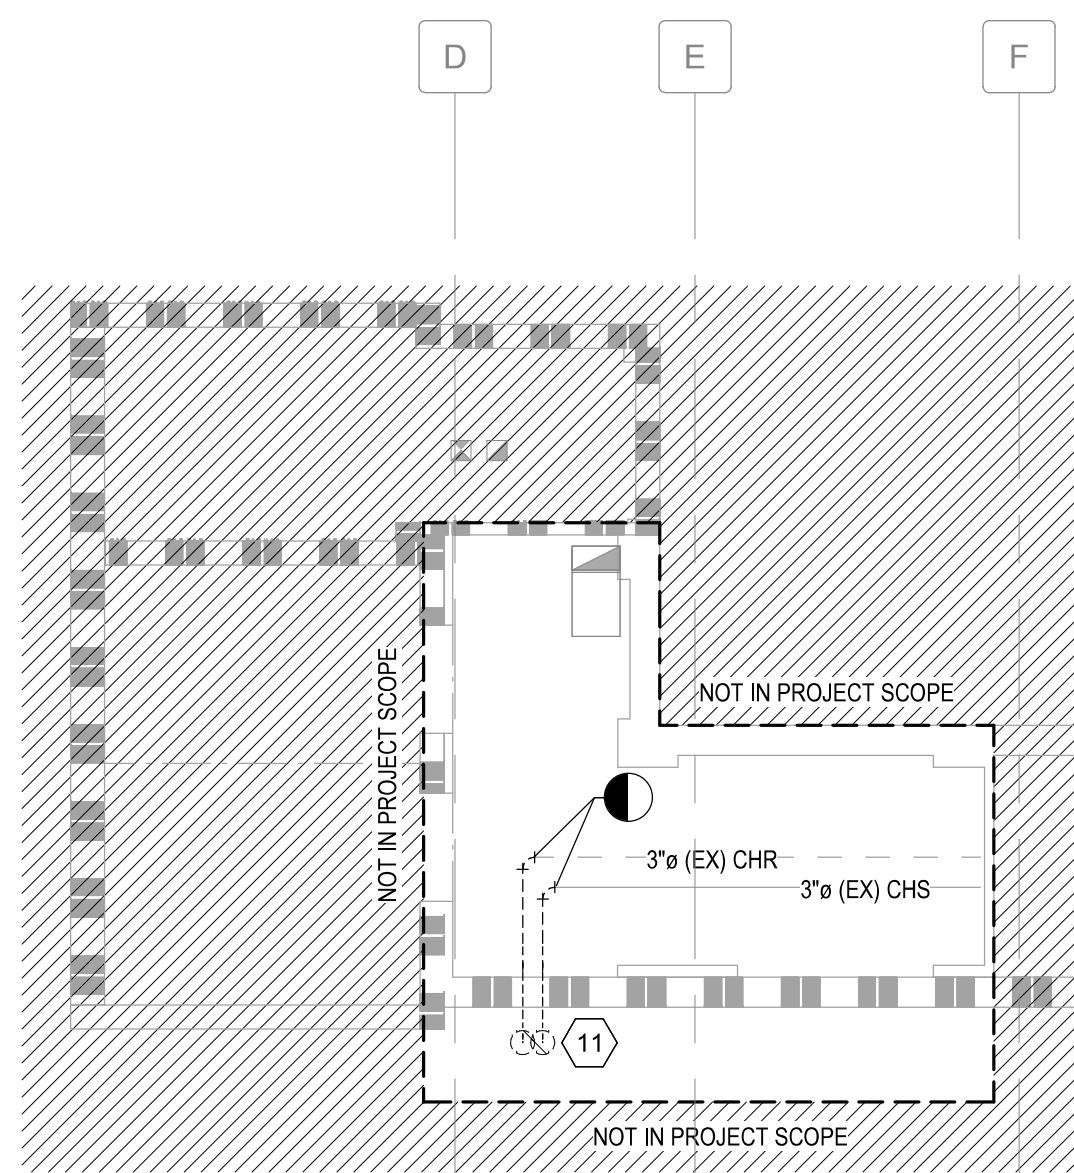

F4 FIRST FLOOR MECHANICAL DEMOLITION PLAN
1/8" = 1'-0"



1 2 3 4 5 6 7 8 9 10

A

B

C

D

E

F

7/11/2024 12:25:55 PM

Autodesk Docs:19022 - Fayetteville IDIG Project No. 564-B-03 Renovation of SPS 19022 - MECH - F2024.rvt

| | | |
|-----------------|--------------|------------|
| 1 | AMENDMENT 02 | 07/11/2024 |
| Revision Number | Revisions: | Date: |

CONSULTANTS
CONSULTING STRUCTURAL ENGINEERS

ARCHITECT/ENGINEER OF RECORD

A/E:
HARRELL DESIGN GROUP PC
10720 SIKES PLACE, SUITE 100
CHARLOTTE, NC 28277
704-814-1346
POC: LEE HARRELL PE, LEED AP, QCCP
PRESIDENT
HDG PROJECT: 19022

AP

William G. Graney Jr.
Charlottesville, VA
Professional Engineer
No. 029448
2024.07.11
13:22:08-04:00

DRAWING TITLE
BASEMENT AND FIRST FLOOR MECHANICAL DEMOLITION PLAN

APPROVED

PHASE
CONSTRUCTION DOCUMENTS SUBMISSION

FULLY SPRINKLERED

PROJECT TITLE
RENOVATE SPACE FOR LOGISTICS (B-1)

LOCATION
FAYETTEVILLE VA MEDICAL CENTER

ISSUE DATE
11 APRIL 2024

CHECKED
WGG

DRAWN
ANB

PROJECT NUMBER
564-24-104

BUILDING NUMBER
1

DRAWING NUMBER
MD101-A

Engineering Service

VETERANS HEALTH CARE SYSTEM OF THE OZARKS