



**SHEET KEYNOTES**

1. 2" SANITARY PIPE FOR FUTURE SUMP PUMP.
2. ROUTE 4" STORM PIPE UP TO CEILING SPACE AND CAP FOR FUTURE USE.
3. ROUTE 4" SANITARY PIPE UP TO CEILING SPACE AND CAP FOR FUTURE USE.
4. EXISTING SANITARY PIPING WITHIN CEILING SPACE.
5. EXISTING STORM PIPING WITHIN CEILING SPACE.
6. EXISTING STORM PIPING WITHIN CEILING SPACE OF BASEMENT.
7. EXISTING DOMESTIC SUPPLY PIPING SERVING FLOOR ABOVE. SHALL REMAIN UNDISTURBED AND IN SERVICE. TYPICAL OF ALL INSTANCES.

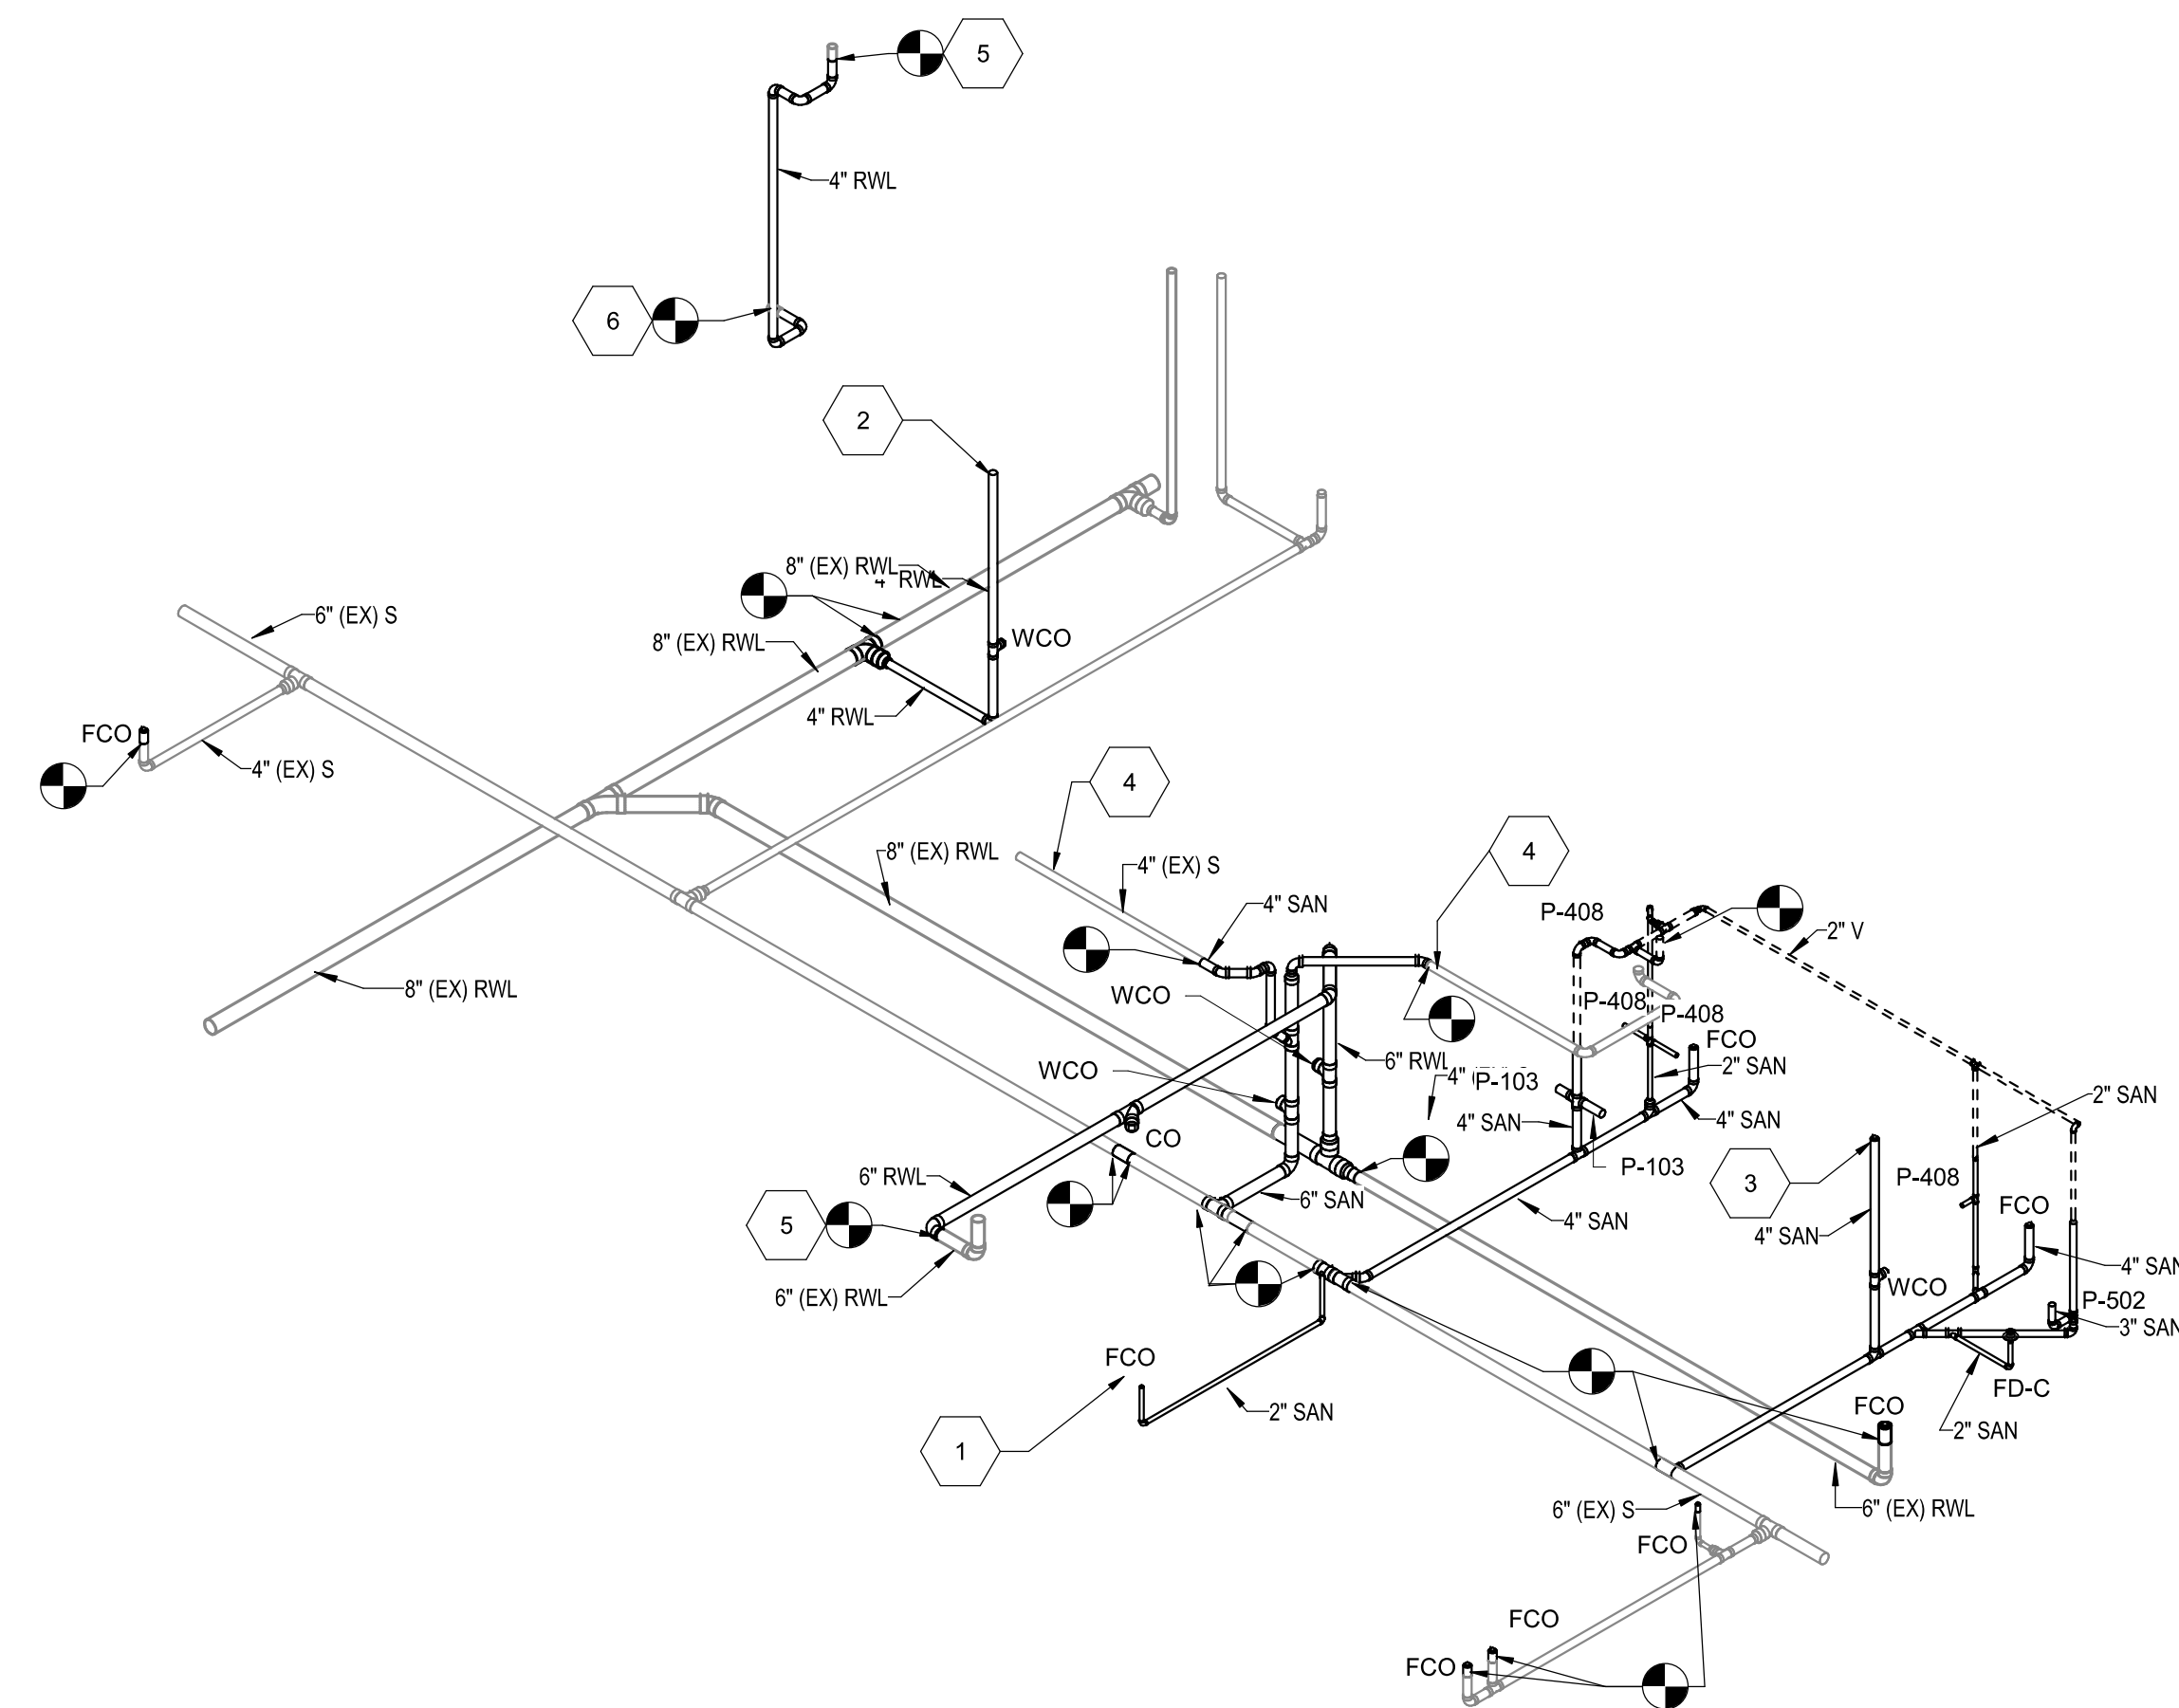

**E3 WASTE AND VENT ISOMETRIC**

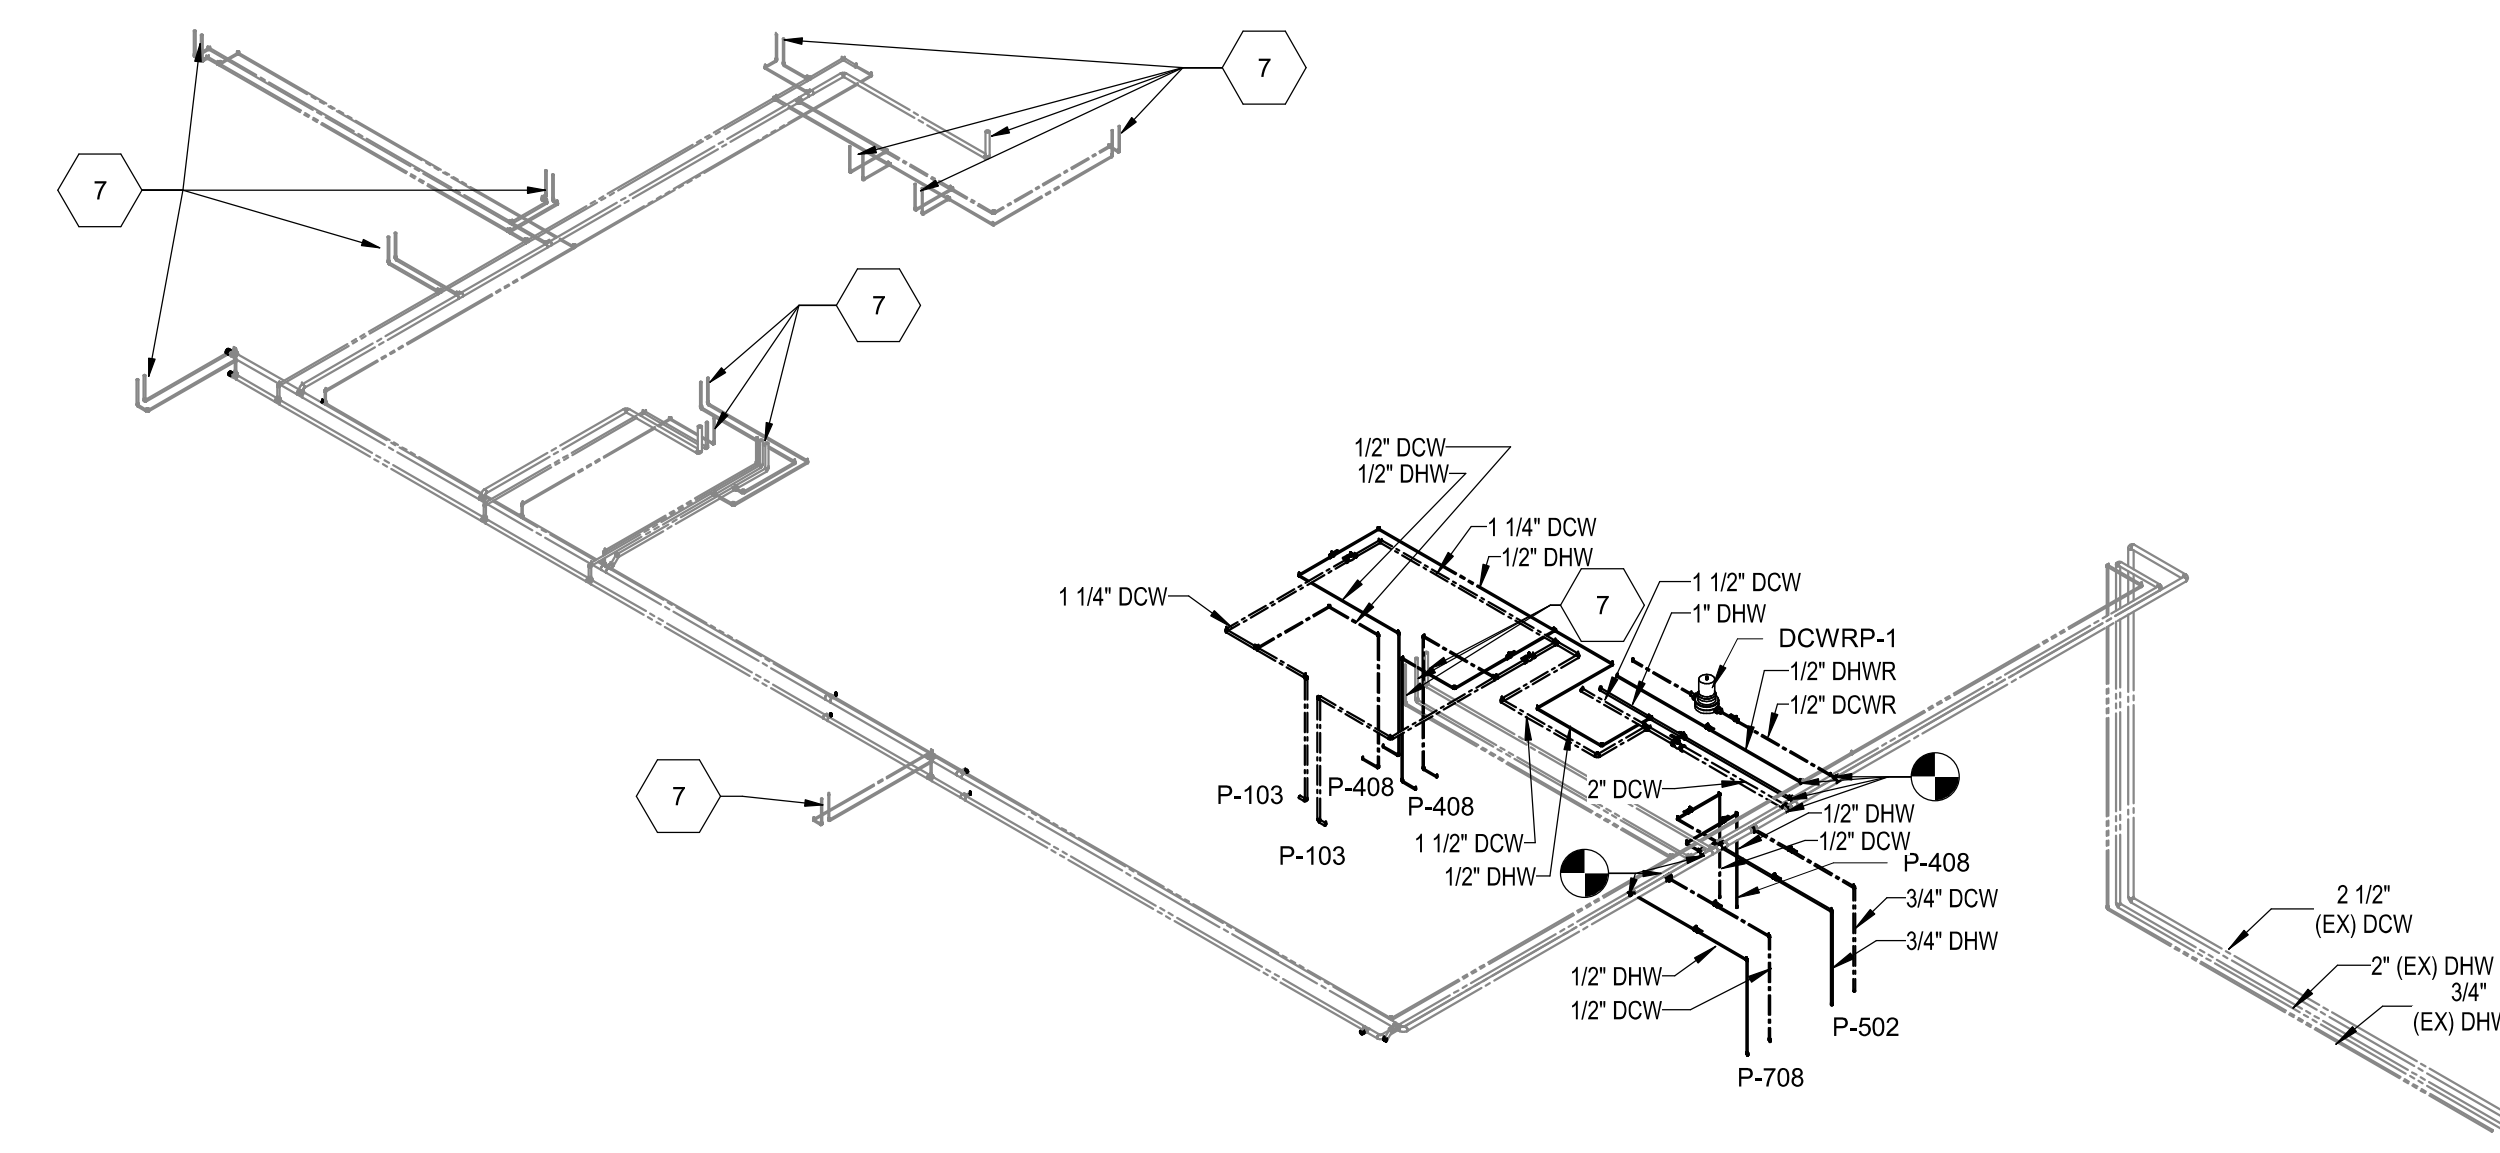

**E7 DOMESTIC SUPPLY ISOMETRIC**

BIM 360://19022 - Fayetteville, IDIC Project No. 664-19-003 Renovation of SPS/19022 - PLUMB - R2020.rvt  
 4/11/2024 2:58:03 PM  
 VA FORM 08 - 6231

Revision Number	Revisions:	Date:

**CONSULTANTS**  
 CONSULTING STRUCTURAL ENGINEERS

**ARCHITECT/ENGINEER OF RECORD**

A/E:  
 HARRELL DESIGN GROUP PC  
 10720 SIKES PLACE, SUITE 100  
 CHARLOTTE, NC 28277  
 704-814-1346  
 POC: LEE HARRELL PE, LEED AP, QCCP  
 PRESIDENT  
 HDG PROJECT: 19022

WWW.HARRELLDG.COM  
 COPYRIGHT © 2024

**STAMP**

**DRAWING TITLE**  
 PLUMBING ISOMETRICS

**APPROVED**

**PHASE**  
 CONSTRUCTION DOCUMENTS SUBMISSION

**FULLY SPRINKLERED**

**PROJECT TITLE**  
 RENOVATE SPACE FOR LOGISTICS (B-1)

**LOCATION**  
 FAYETTEVILLE VA MEDICAL CENTER

**ISSUE DATE**  
 11 APRIL 2024

**CHECKED**  
 WGG

**DRAWN**  
 DM

**PROJECT NUMBER**  
 564-24-104

**BUILDING NUMBER**  
 1

**DRAWING NUMBER**  
 PL701-A

**Engineering Service**

VETERANS HEALTH CARE SYSTEM OF THE OZARKS

**VA** U.S. Department of Veterans Affairs