


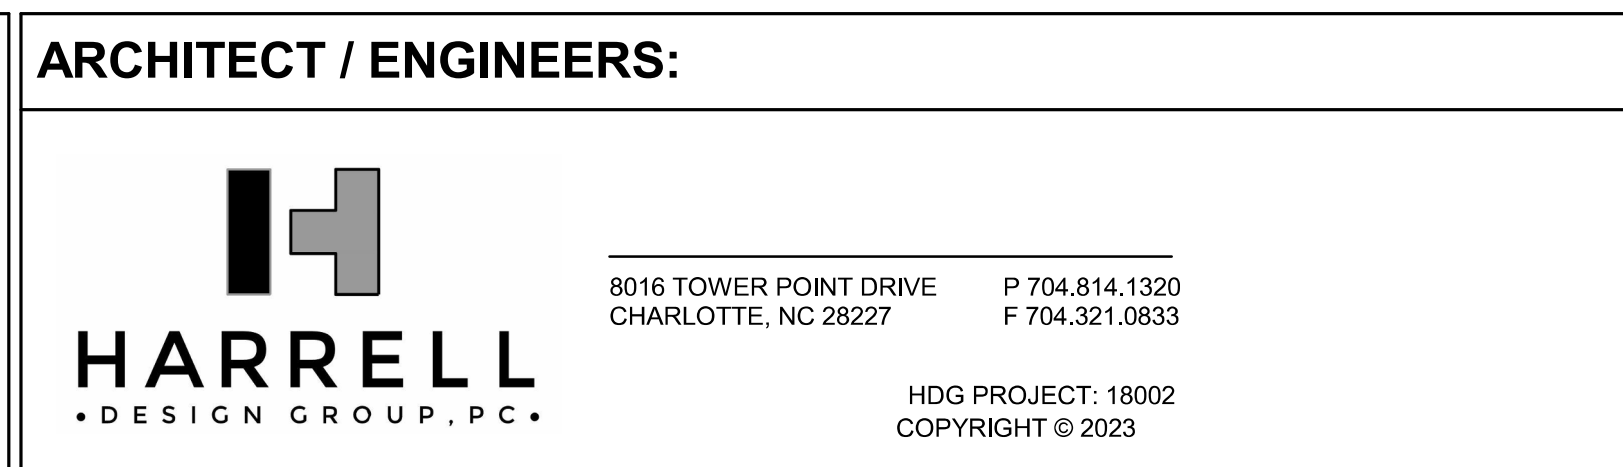

**CONSULTANTS:**

 **BRITT, PETERS  
AND  
ASSOCIATES**  
P E C  
consulting engineers

8701 RED OAK BLVD, SUITE 500  
CHARLOTTE, NC 28217  
PHONE: 704-522-0455  
WWW.BRITTPETERS.COM



|                                             |          |        |
|---------------------------------------------|----------|--------|
| Project Title:                              |          |        |
| <b>RENOVATE MED SURGE<br/>WARDS</b>         |          |        |
| Location:                                   |          |        |
| VETERANS HEALTHCARE SYSTEM<br>OF THE OZARKS |          |        |
| Date:                                       | Checked: | Drawn: |
| MARCH 24, 2024                              | JC/LK    | MS     |

**Engineering  
Service**



**VETERANS HEALTH CARE SYSTEM  
OF THE OZARKS**

**VA** U.S. Department  
of Veterans Affairs