





B1 3D VIEW AT NURSE STATION

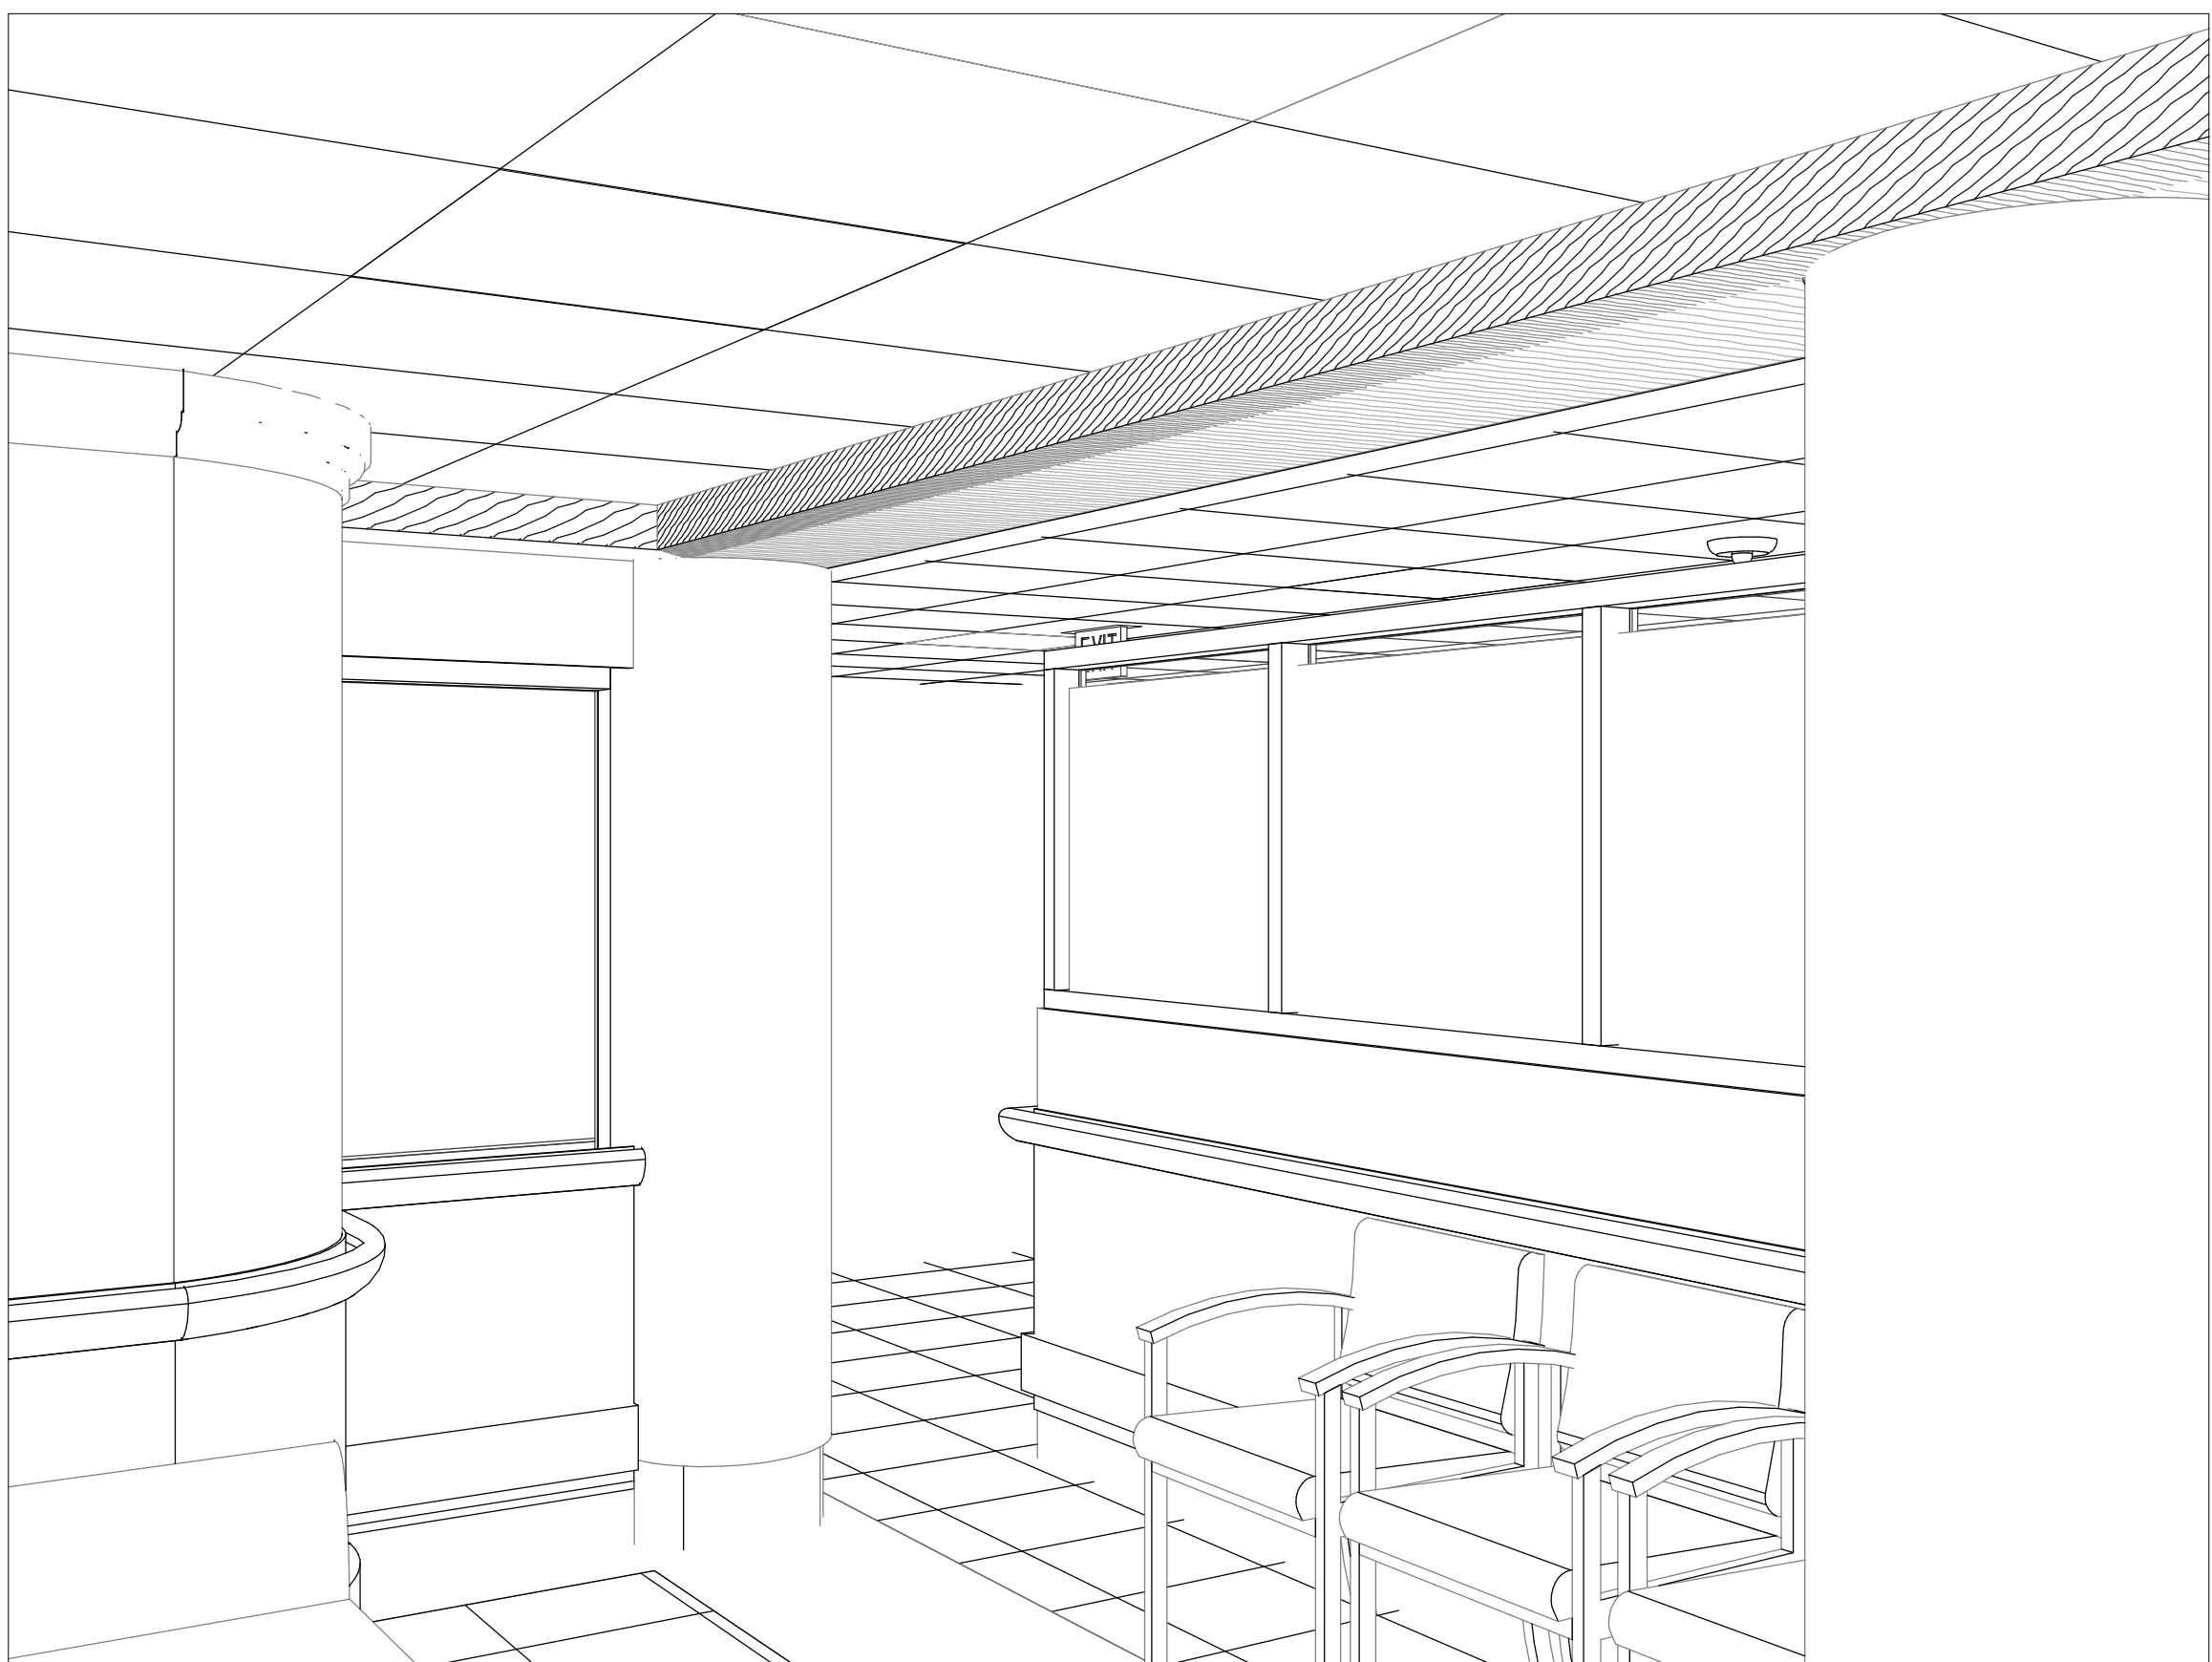

B3 3D VIEW AT WAITING



B5 3D VIEW AT CONCIERGE DESK

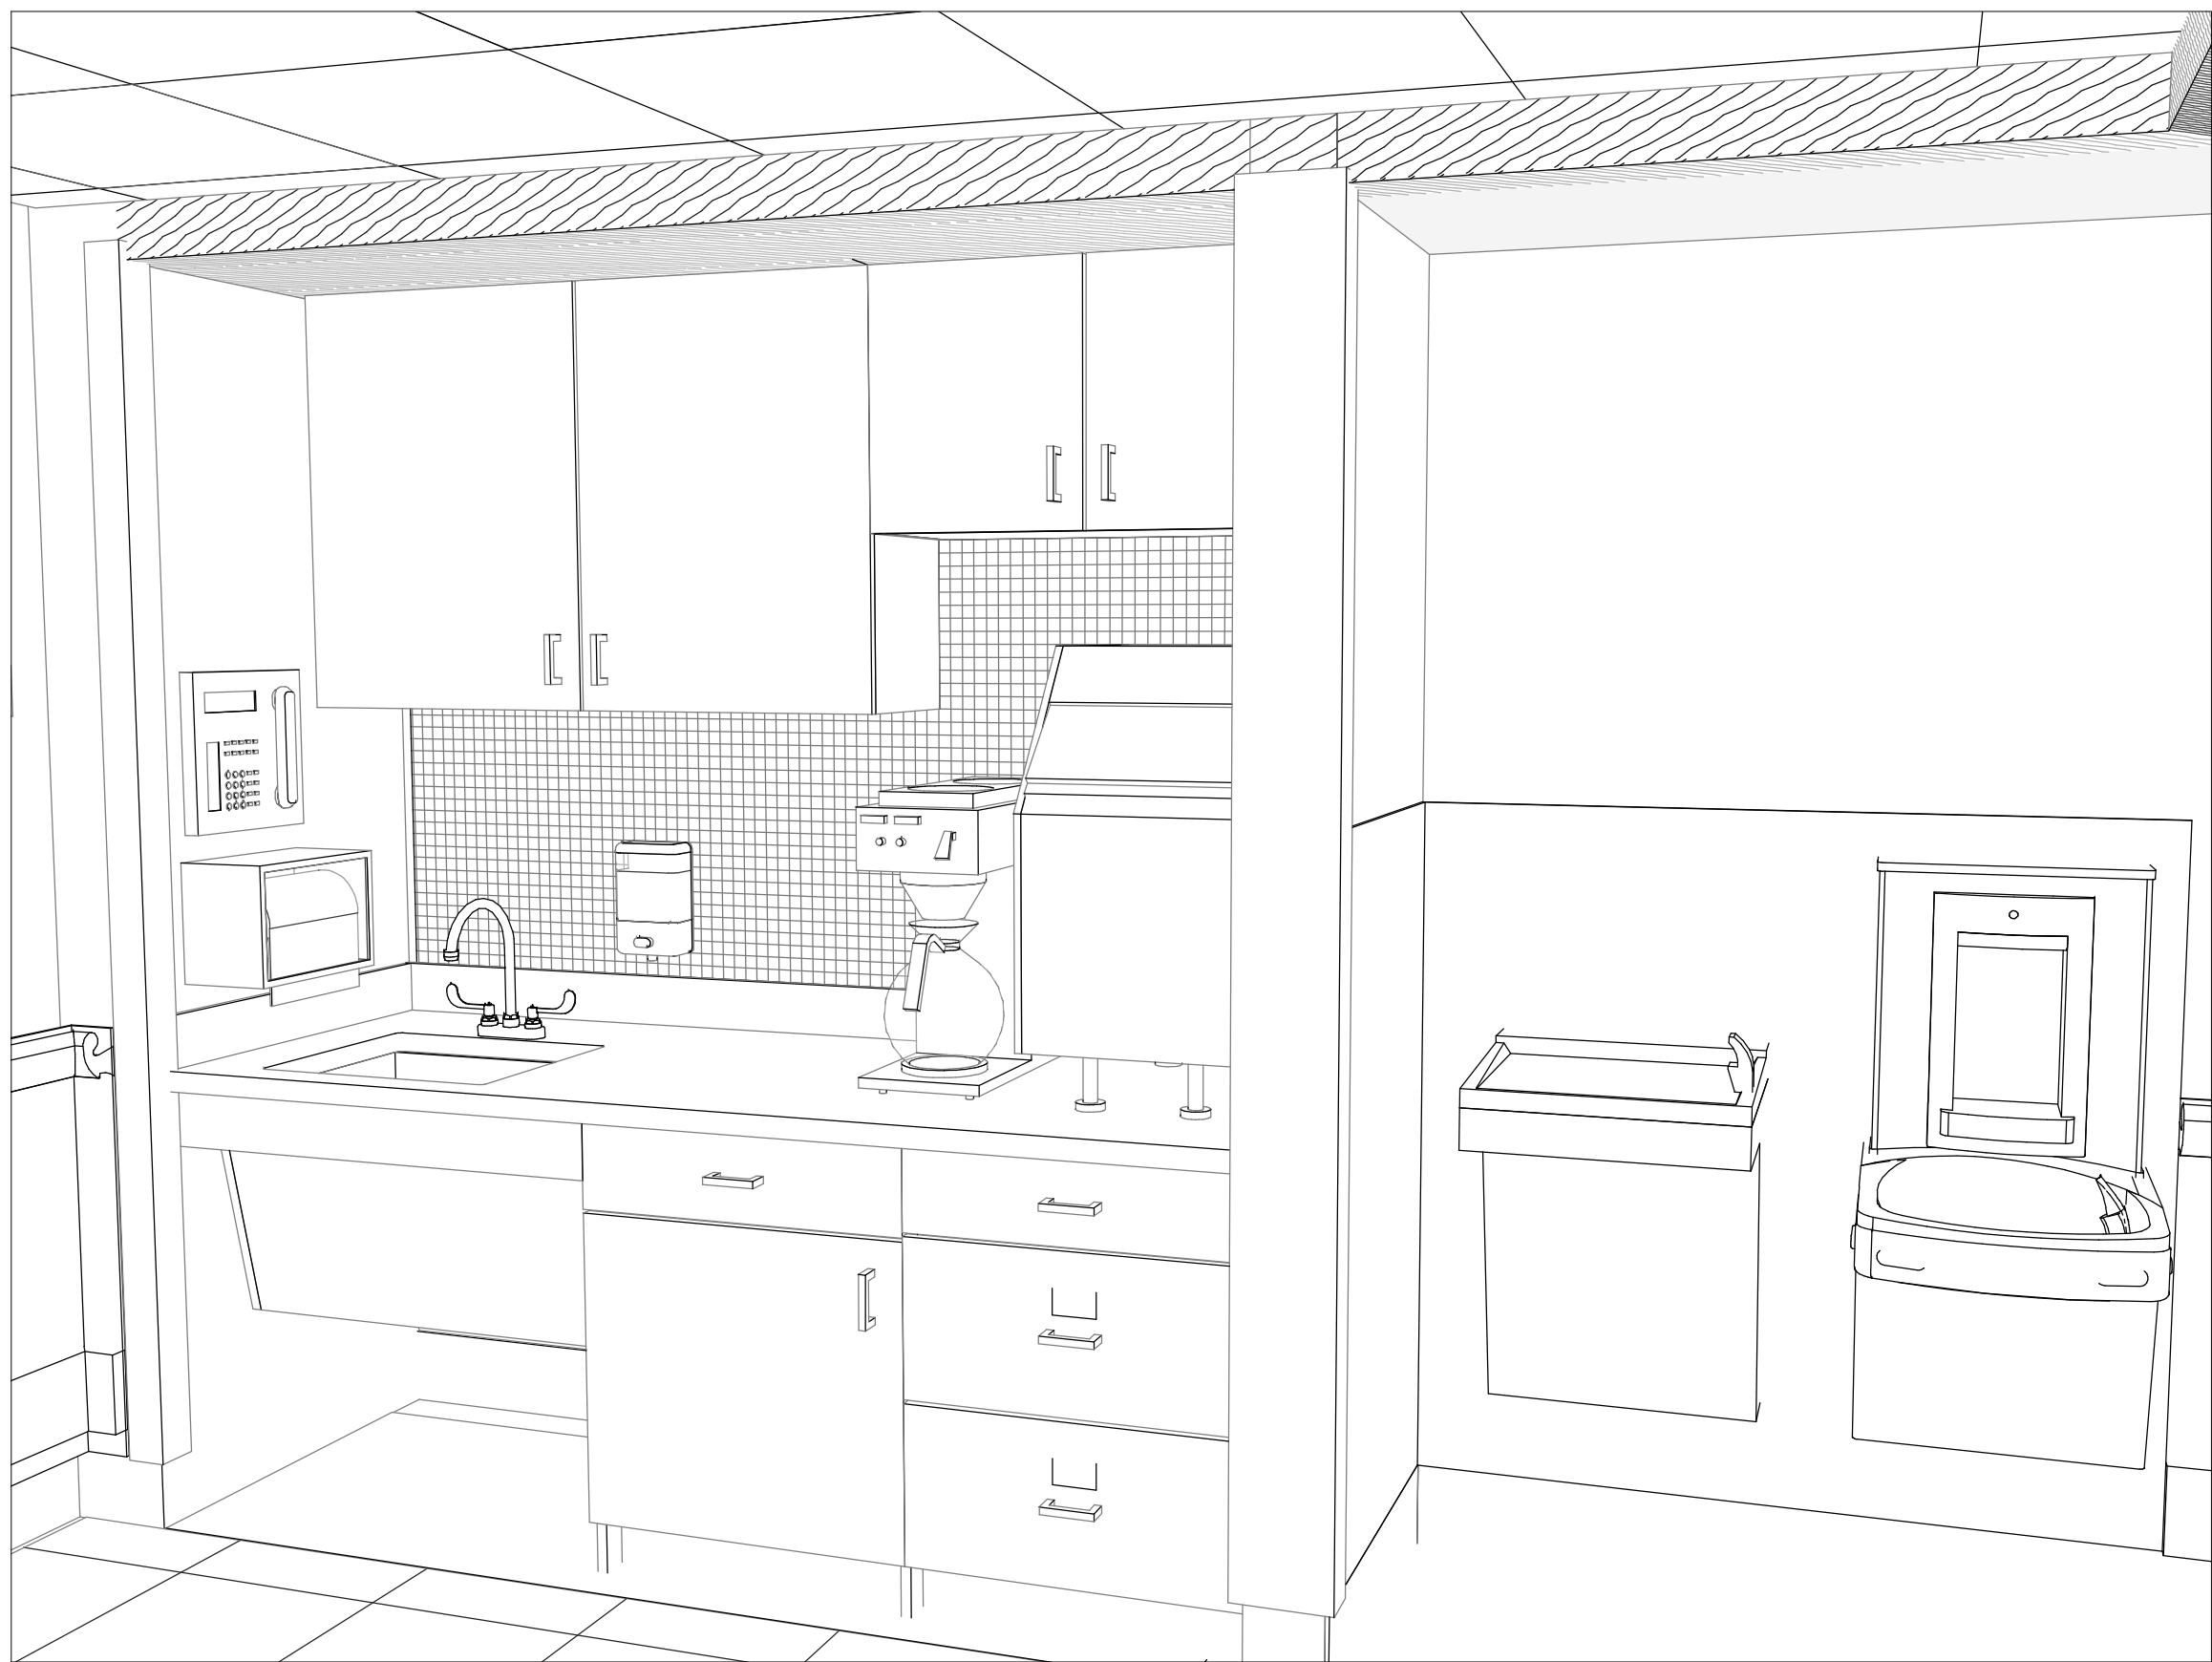

D5 3D VIEW AT NOURISHMENT STATION

Revisions:		
No.	Description	Date


CONSULTANTS:



BRITT, PETERS
AND
ASSOCIATES
INC.
consulting engineers

8701 RED OAK BLVD, SUITE 500
CHARLOTTE, NC 28217
PHONE: 704.522.0405
WWW.BRITTPETERS.COM

Seal:

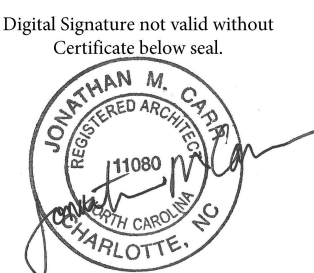

ARCHITECT / ENGINEERS:



8016 TOWER POINT DRIVE
CHARLOTTE, NC 28227

P 704.814.1320
F 704.321.0833

HG PROJECT: 18002
COPYRIGHT © 2023

Drawing Title:

3D VIEWS - INTERIORS

Project Phase:

BID DOCUMENTS

FULLY SPRINKLERED

Project Title:

RENOVATE MED SURGE
WARDS

Location:

VETERANS HEALTHCARE SYSTEM
OF THE OZARKS

Date:

MARCH 24, 2024

Checked:

TR

Drawn:

MS

Project Number:

564-17-140

Building Number:

1

Drawing Number:

AE410

Sheet 57 of 162

Engineering
Service



VA

U.S. Department
of Veterans Affairs