




three inches = one foot
one and one half inches = one foot
one inch = one foot
three quarters inch = one foot
one half inch = one foot
three eighths inch = one foot
one quarter inch = one foot
one eighth inch = one foot

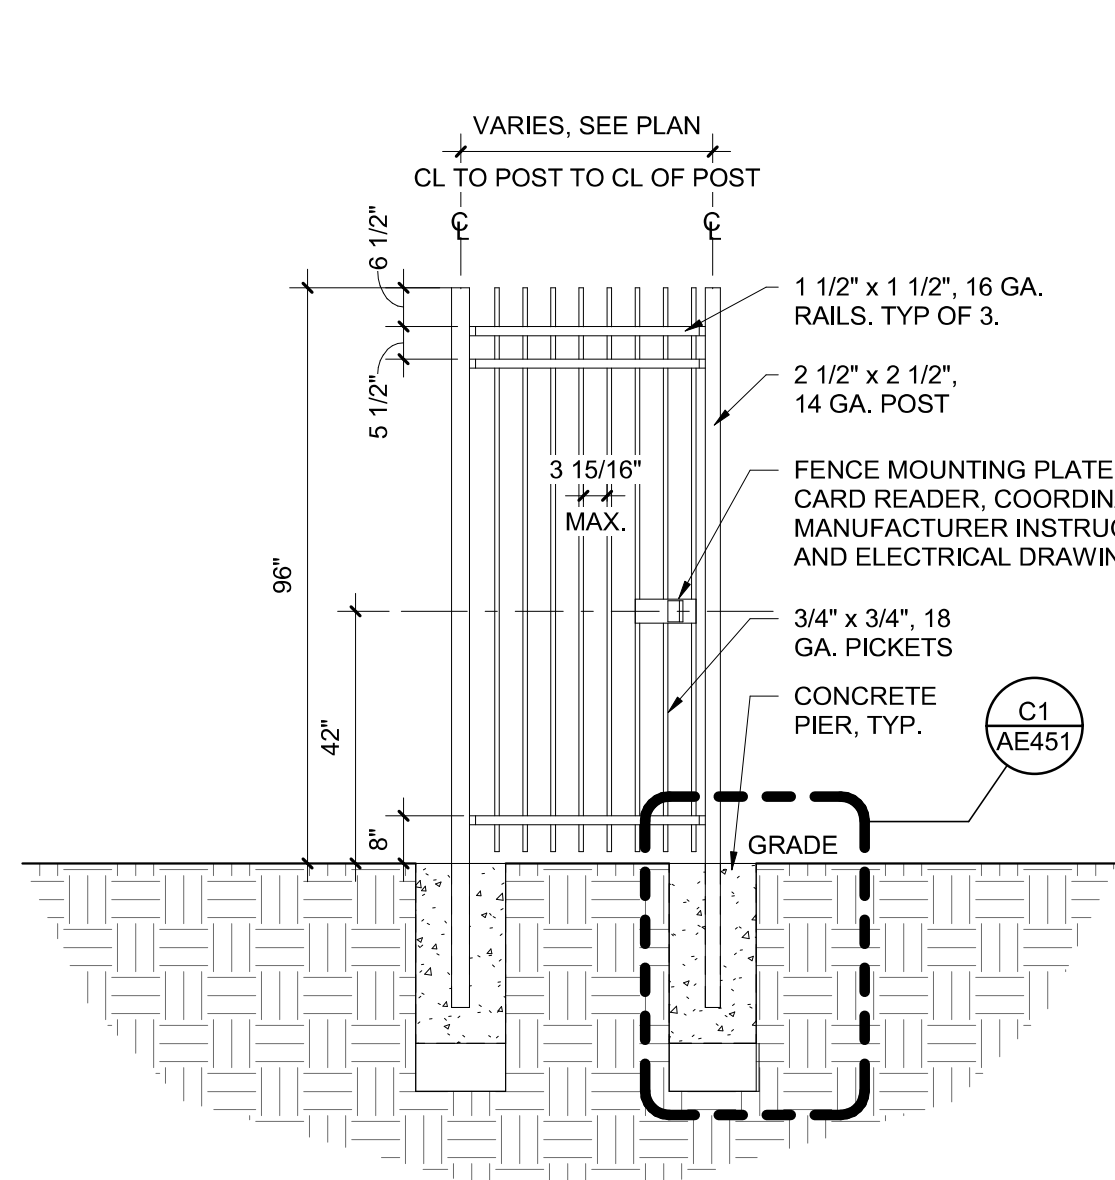


A1 FENCE ELEVATION, ATYPICAL
3/8" = 1'-0"

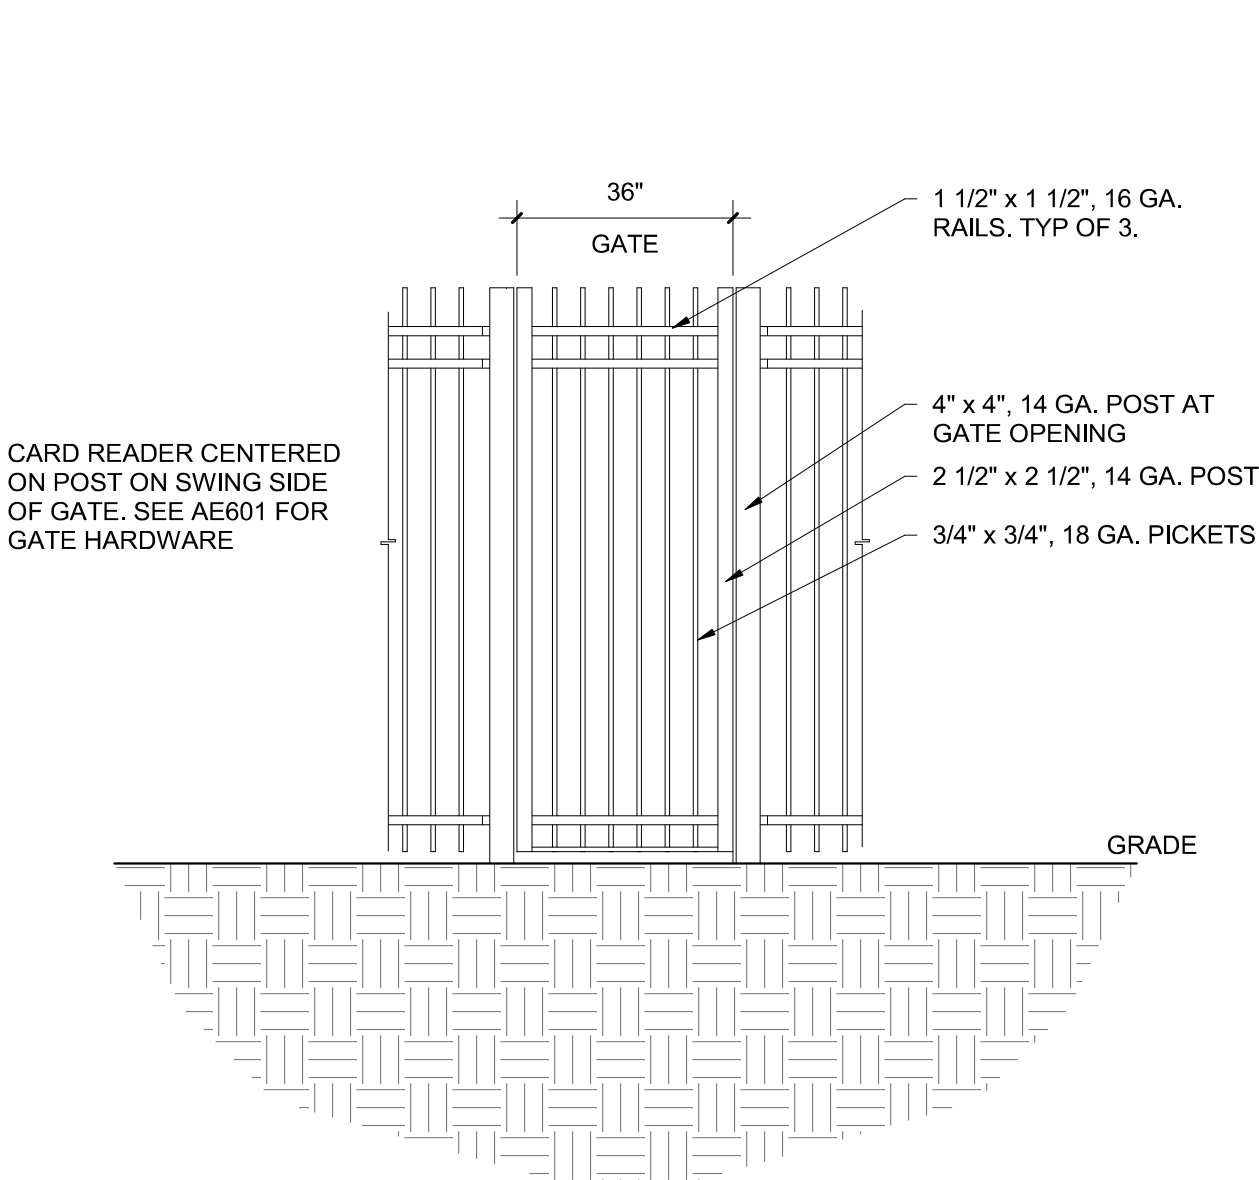


A2 FENCE SINGLE GATE ELEVATION
3/8" = 1'-0"

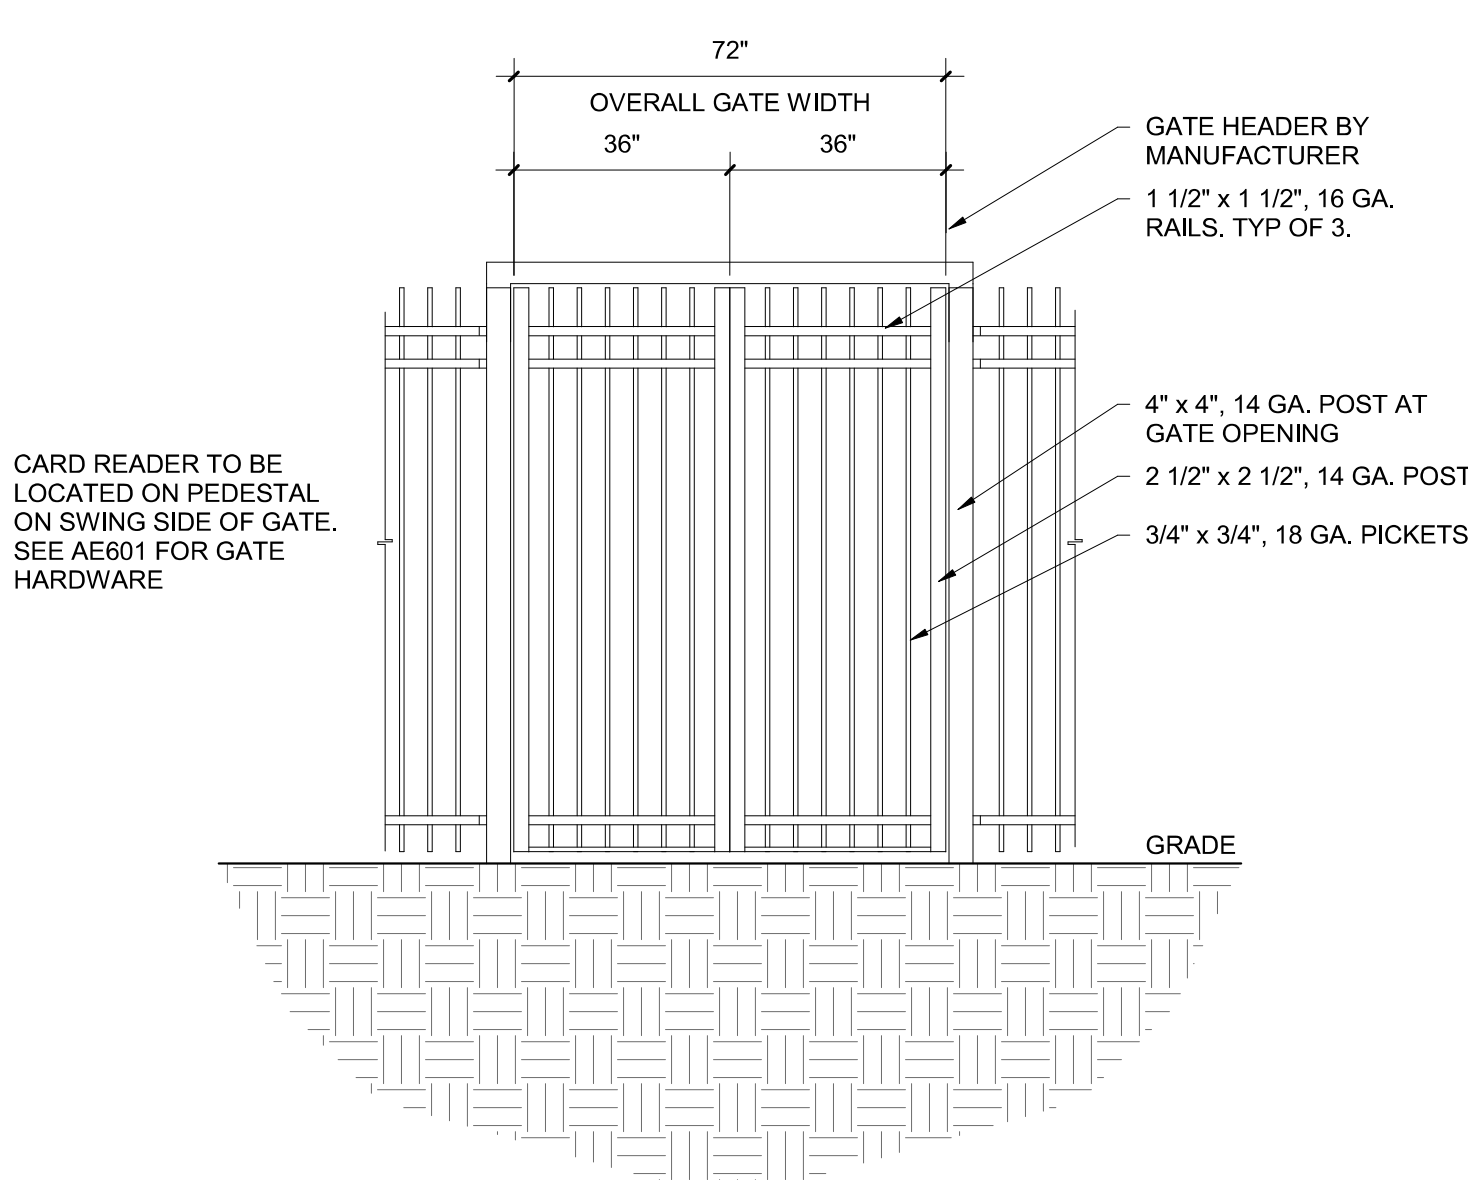


A4 FENCE DOUBLE GATE ELEVATION
3/8" = 1'-0"

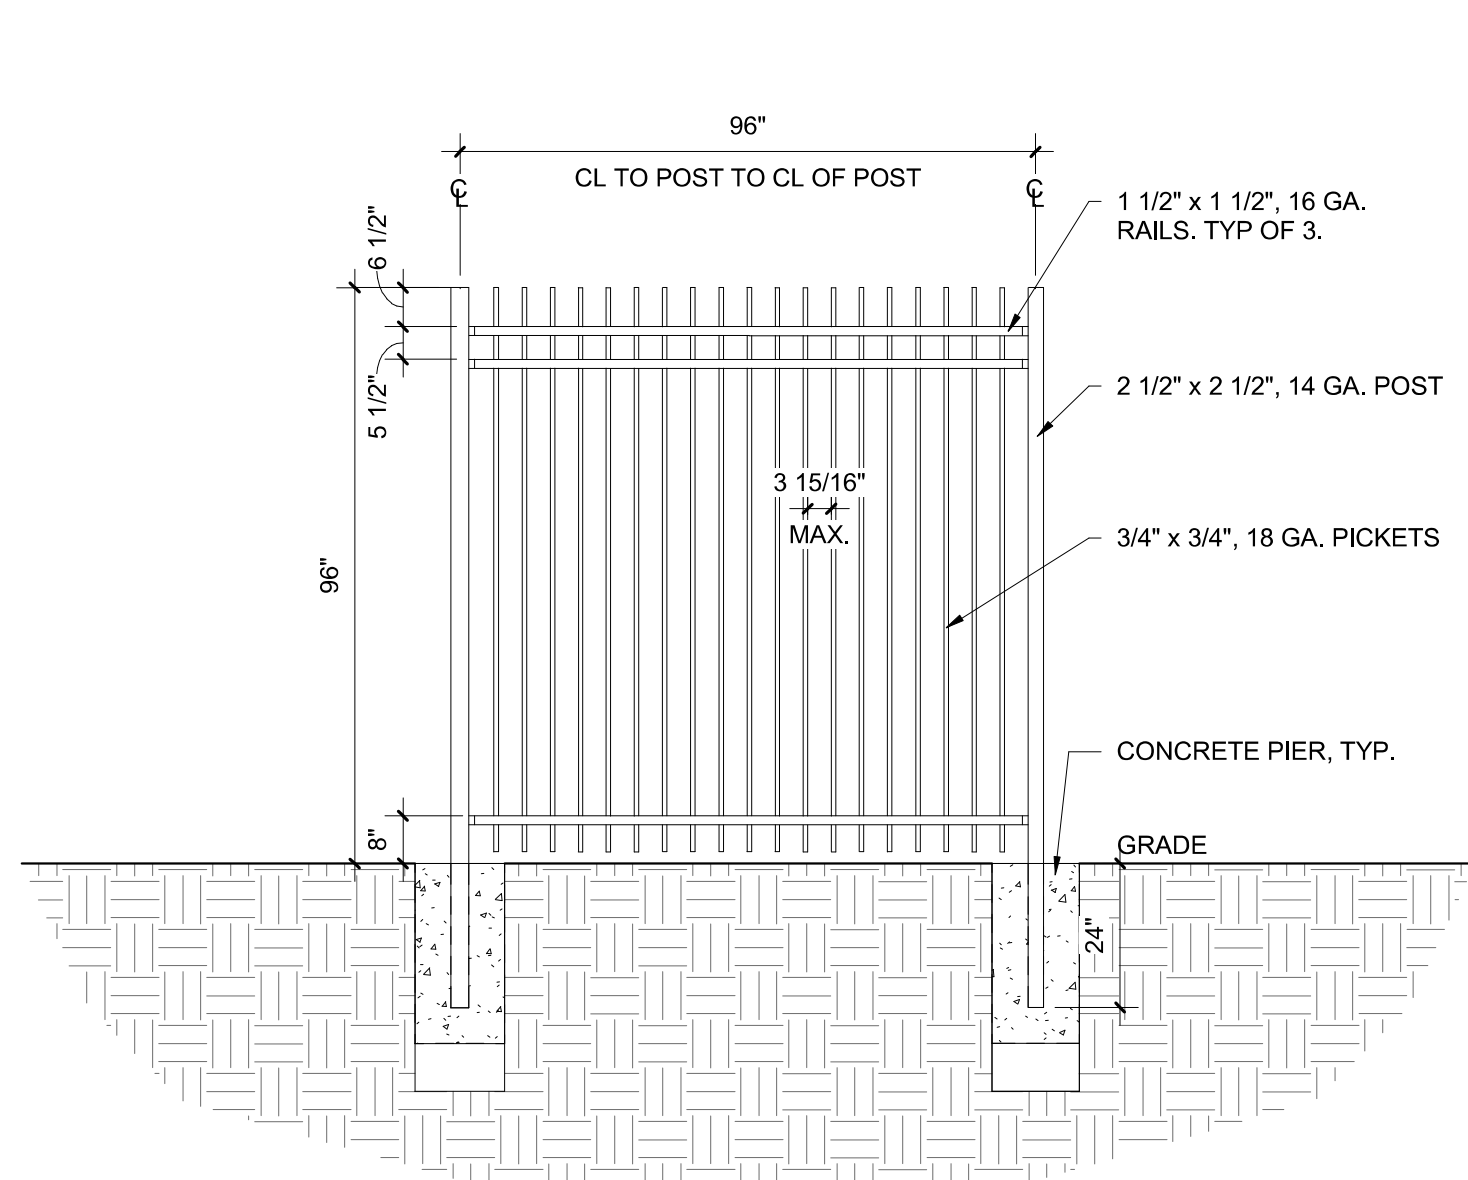


A6 FENCE ELEVATION, TYP.
3/8" = 1'-0"

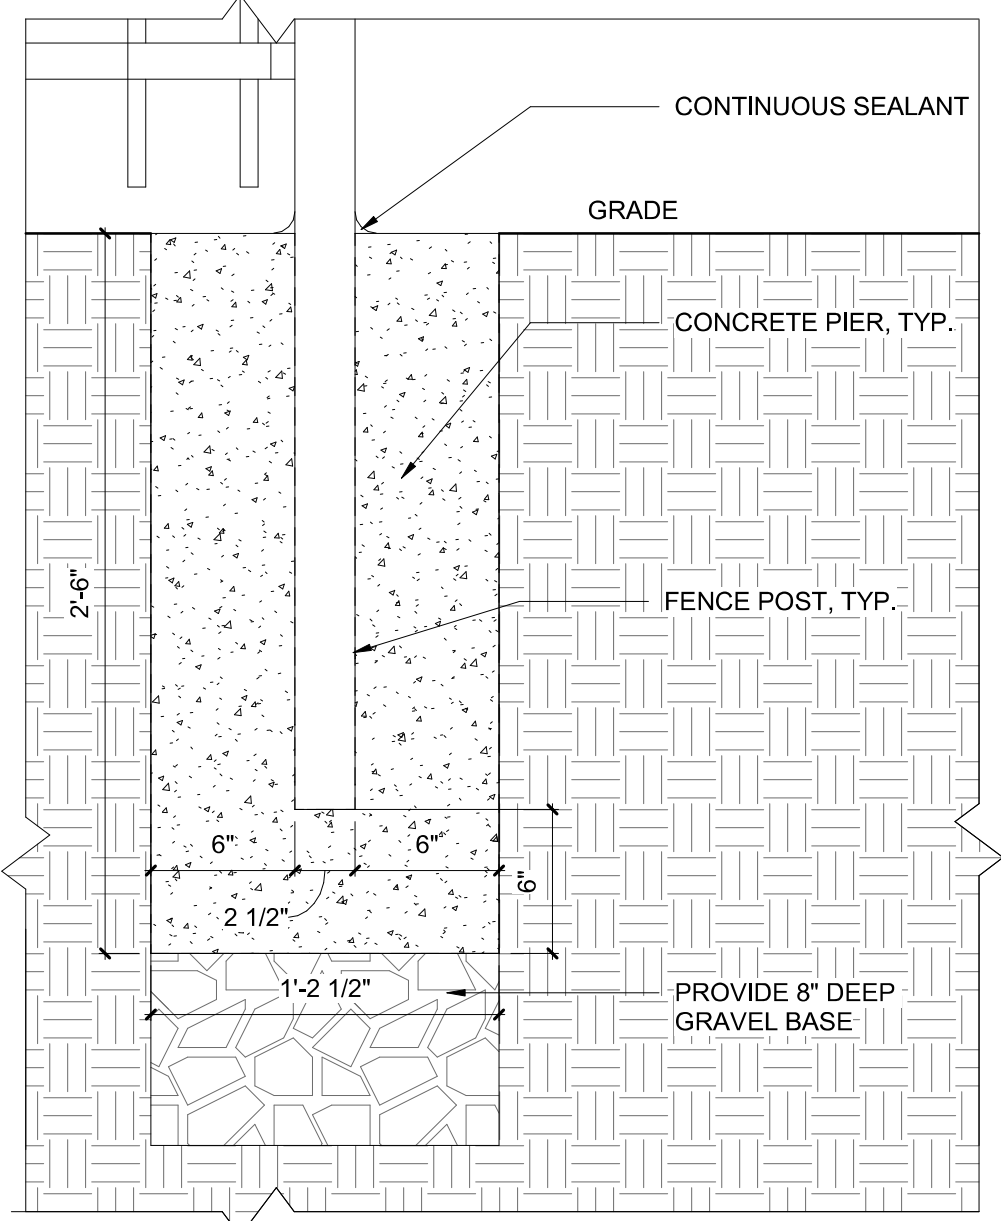


C1 FENCE FOOTING DETAIL (TYP.)
1 1/2" = 1'-0"

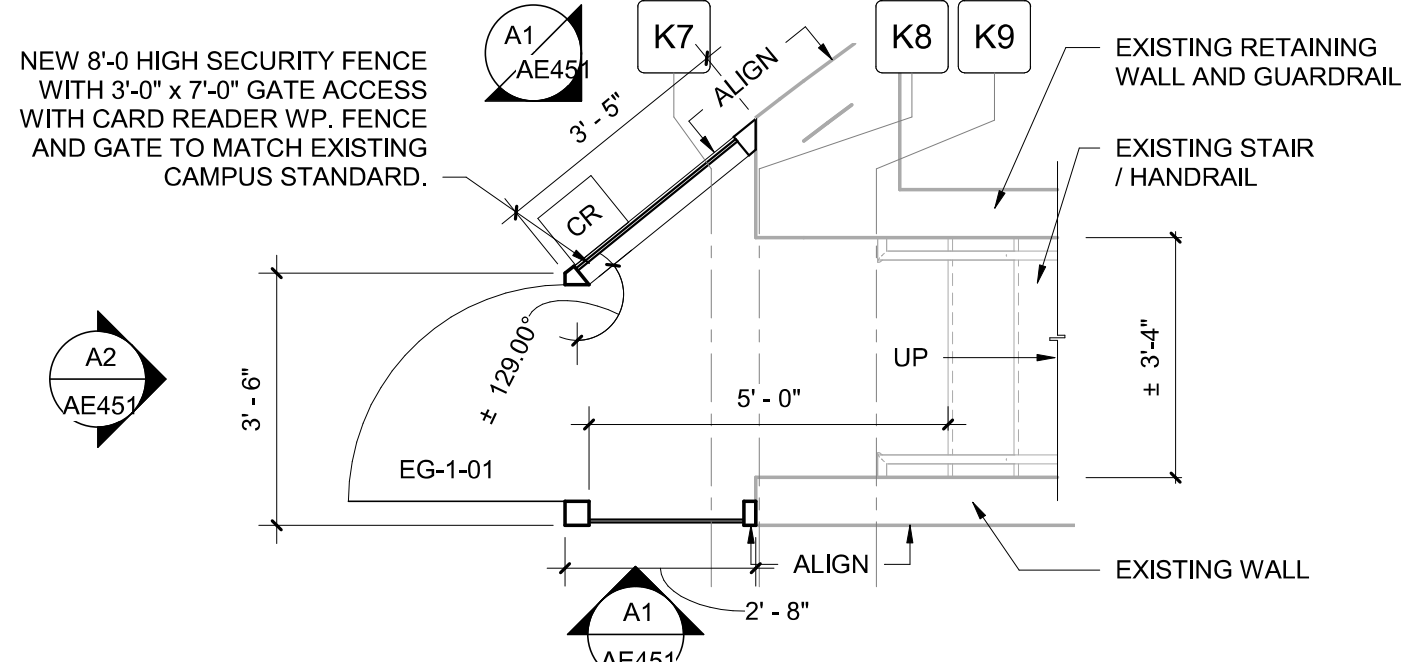

B3 NEW GATE AT EXISTING OUTSIDE STAIR
3/8" = 1'-0"

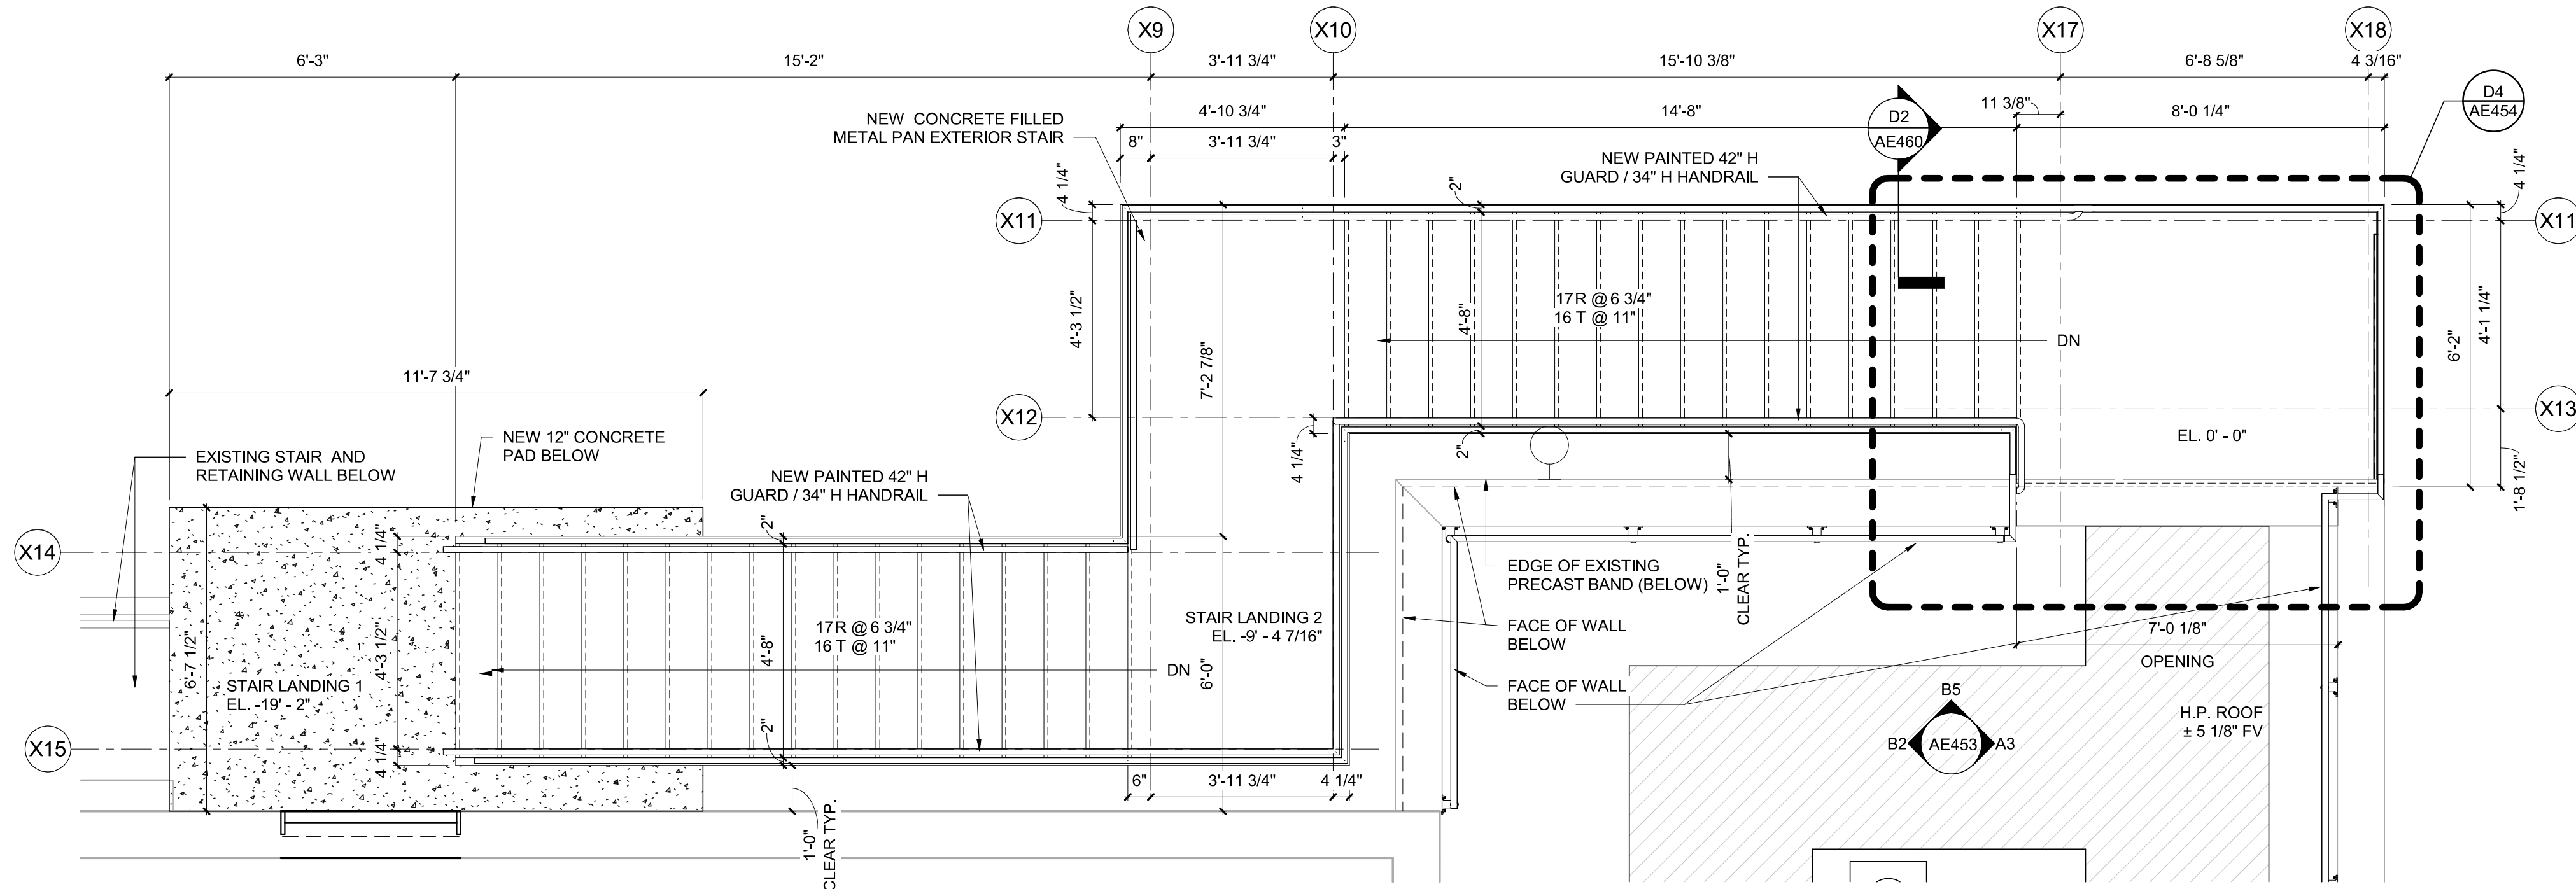

D2 EAST STAIR AT SECOND FLOOR
3/8" = 1'-0"

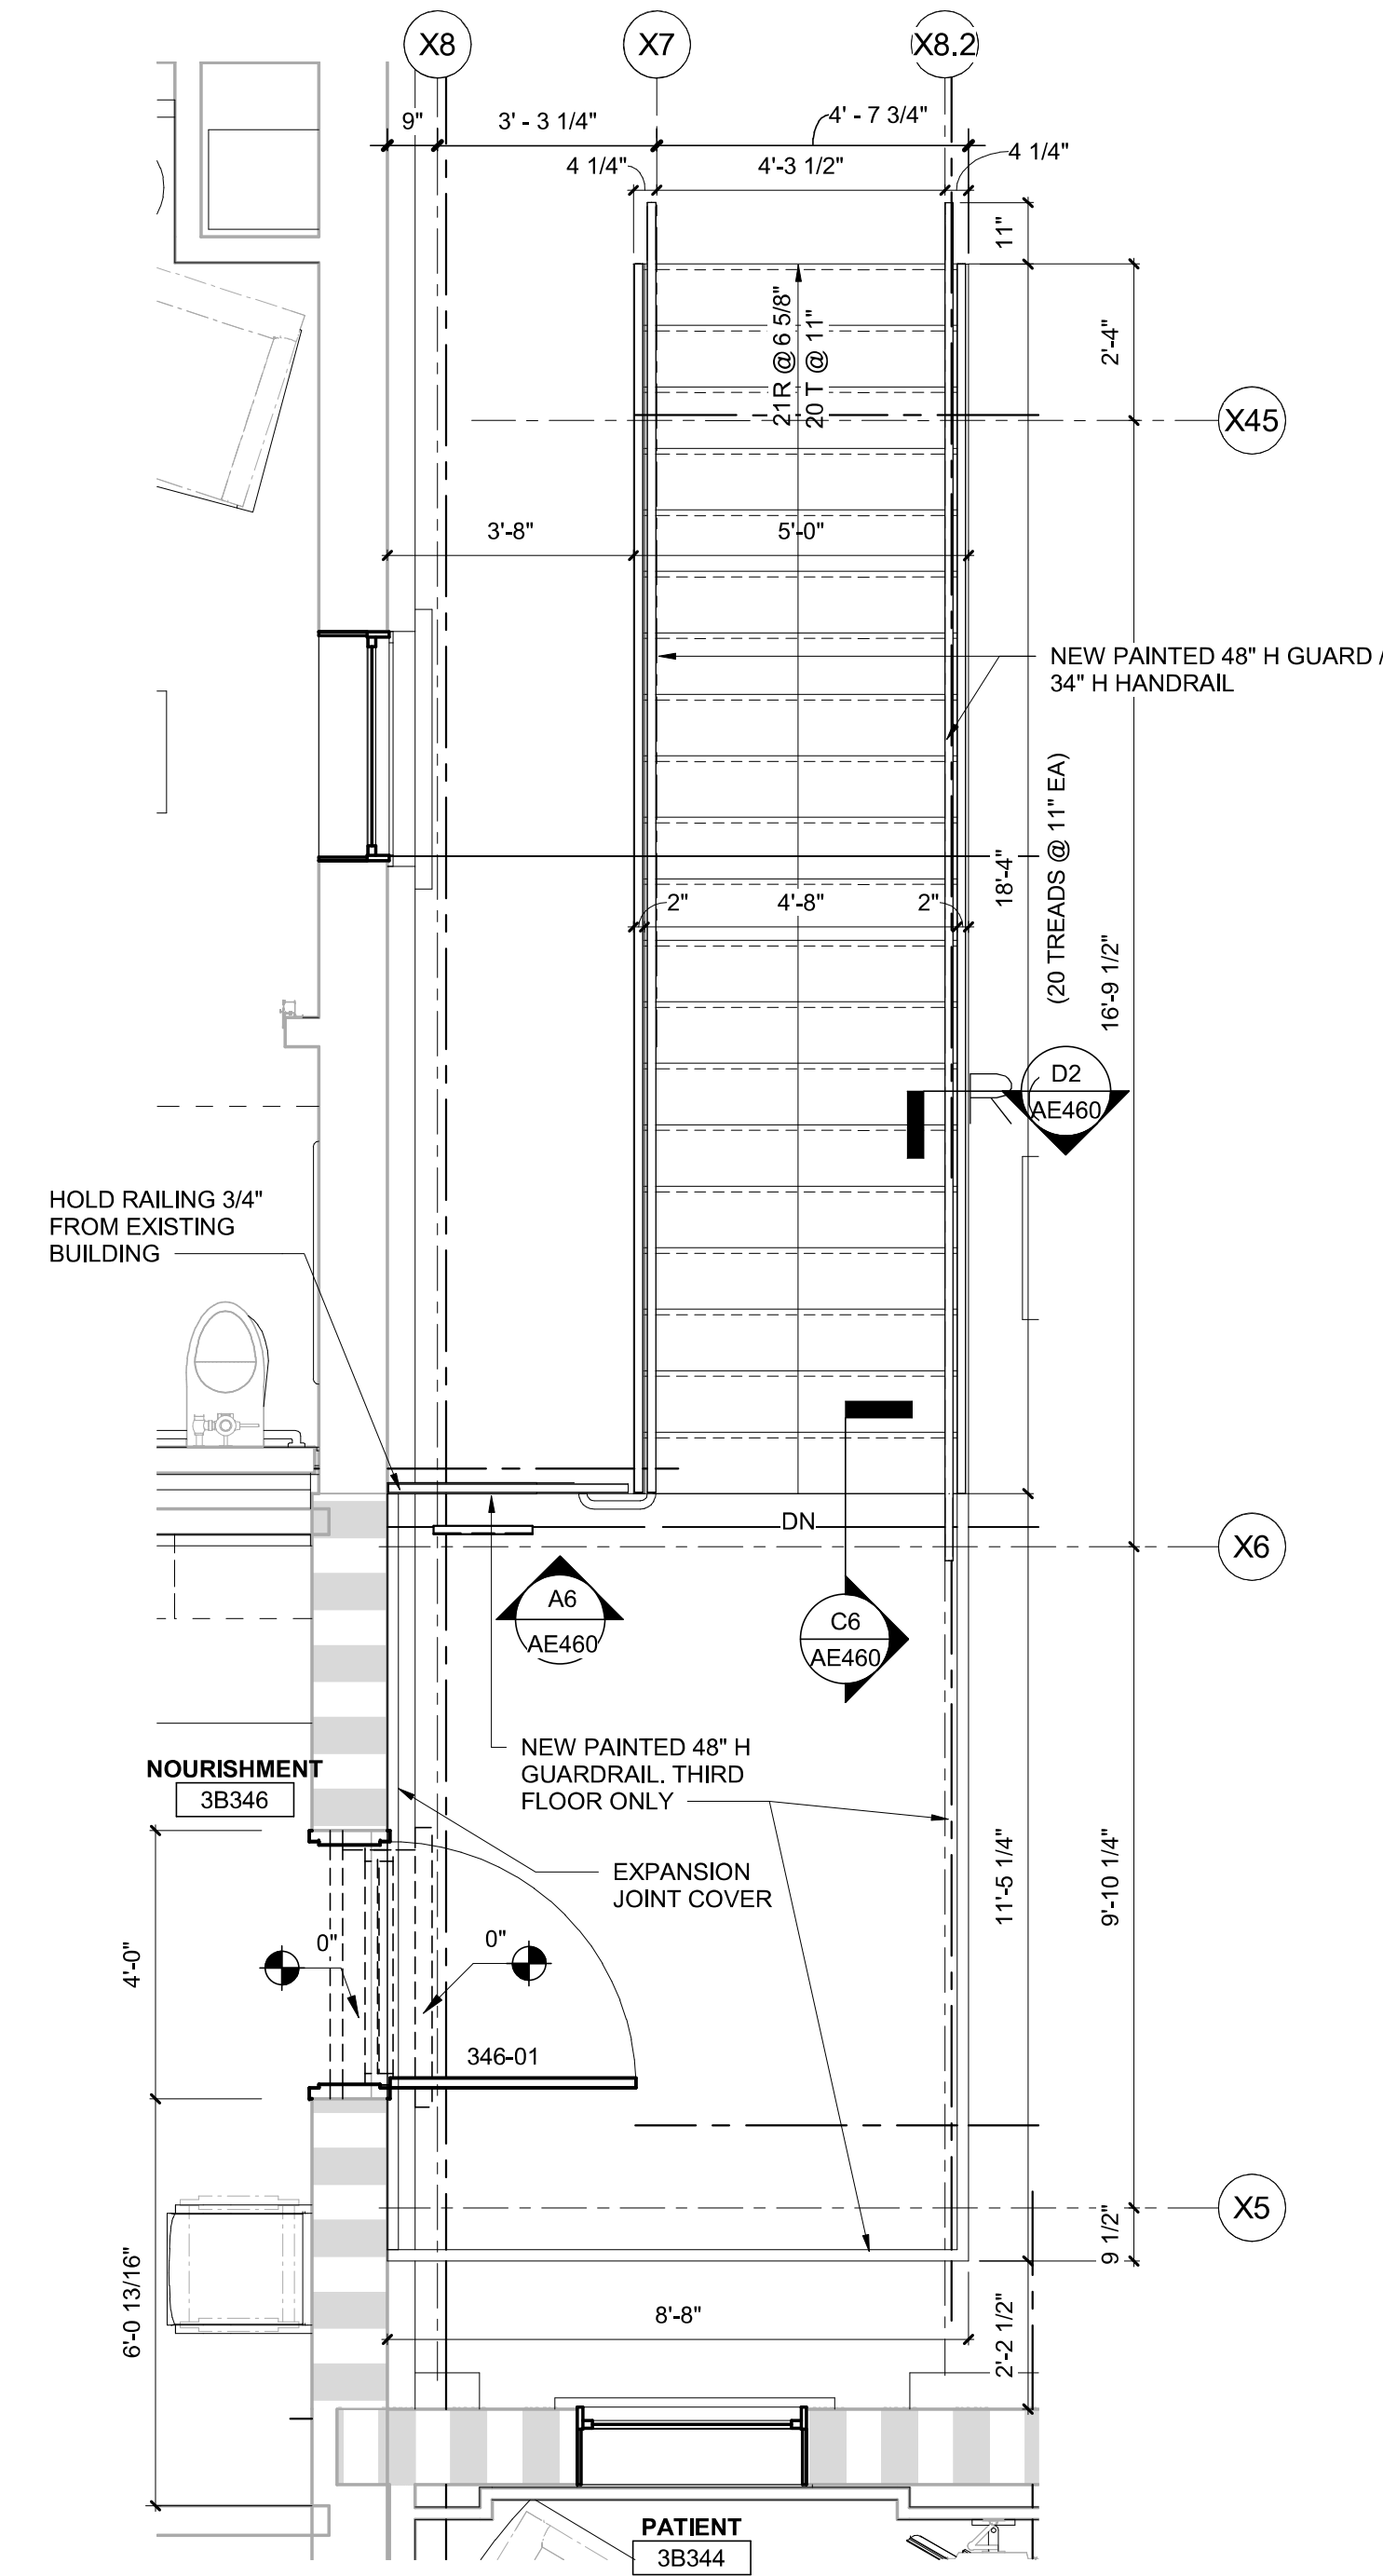

D5 EAST STAIR @ THIRD FLOOR
3/8" = 1'-0"

GENERAL SHEET NOTES

- GRADE ELEVATIONS AND EXISTING FLOOR/ROOF ELEVATIONS FOR STAIRS INDICATED ON THESE PLANS ARE APPROXIMATE. CONTRACTOR SHALL OBTAIN A SURVEY TO LOCATE SPOT ELEVATIONS AND EXISTING BUILDING FLOOR AND ROOF ELEVATIONS, PRIOR TO STAIR DESIGN AND/OR STARTING CONSTRUCTION.
- THE CONTRACTOR SHALL BE RESPONSIBLE FOR OBTAINING PUBLIC AND/OR PRIVATE UTILITY LOCATING SERVICES PRIOR TO STARTING CONSTRUCTION, AND TO DETERMINE AND FIELD VERIFY LOCATIONS.
- ANY DISCREPANCIES OR CONFLICTS WHICH BECOME APPARENT BEFORE OR DURING CONSTRUCTION, SHALL BE BROUGHT TO THE ATTENTION COR. PRIOR TO CONSTRUCTION SO THAT REDESIGN OR CLARIFICATION MAY OCCUR, WITHOUT ANY CHANGE TO THE CONTRACT.
- EXTERIOR HANDRAILS/GUARDRAILS/FENCE/GATES ARE TO BE PAINTED BLACK, TO MATCH EXISTING VA FACILITY STANDARD.
- THE CONTRACTOR SHALL BE RESPONSIBLE FOR PROTECTING EXISTING STRUCTURE AND FOUNDATIONS, DURING CONSTRUCTION. SEE SPECIFICATIONS FOR MORE INFORMATION.
- ANY UTILITIES SHUTDOWN OR AREA CLOSURES ARE TO BE COORDINATED WITH COR.
- INSTALL NOSING AT ALL EXTERIOR STAIR TREADS
- NUMBERED AREAS ARE NOT SEQUENTIAL. THEY FOLLOW THE PHASED WORK.

PARTITION GRAPHICS


PARTITION PHASING

- EXISTING ELEMENT TO REMAIN
- EXISTING ELEMENT TO BE DEMOLISHED
- TEMPORARY 1-HOUR RATED ELEMENT TO BE CONSTRUCTED AND DEMOLISHED IN SAME PHASE

PARTITION RATING

- NO RATING
- SMOKE RESISTIVE PARTITION - NON RATED
- 1 HOUR FIRE BARRIER
- 1 HOUR FIRE/SMOKE BARRIER
- 2 HOUR FIRE BARRIER
- 2 HOUR FIRE/ SMOKE BARRIER

KEY PLAN

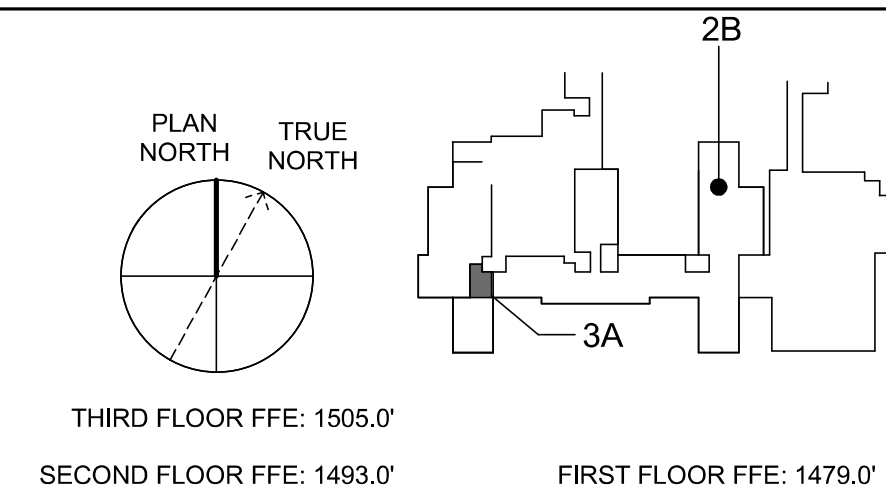

Revisions:		
No.	Description	Date

CONSULTANTS:

BRITT, PETERS AND ASSOCIATES
CONSULTING ENGINEERS
8701 RED OAK BLVD, SUITE 500
CHARLOTTE, NC 28217
PHONE: 704.522.0405
WWW.BRITTPETERS.COM

Seal:



ARCHITECT / ENGINEERS:

HARRELL DESIGN GROUP, P.C.
8016 TOWER POINT DRIVE
CHARLOTTE, NC 28227
P 704.814.1320
F 704.321.0833
HDG PROJECT: 18002
COPYRIGHT © 2023

Drawing Title:

ENLARGED STAIR PLANS - EAST

Project Phase:

BID DOCUMENTS

FULLY SPRINKLERED

Project Title:

RENOVATE MED SURGE WARDS

Location:

VETERANS HEALTHCARE SYSTEM OF THE OZARKS

Date:

MARCH 24, 2024

Checked:

JC/LK

Drawn:

DW

Project Number:

564-17-140

Building Number:

1

Drawing Number:

AE451

Sheet 60 of 162

Engineering Service



VA U.S. Department of Veterans Affairs