




three inches = one foot
one and one half inches = one foot
one inch = one foot
three quarters inch = one foot
one half inch = one foot
three eighths inch = one foot
one quarter inch = one foot
one eighth inch = one foot

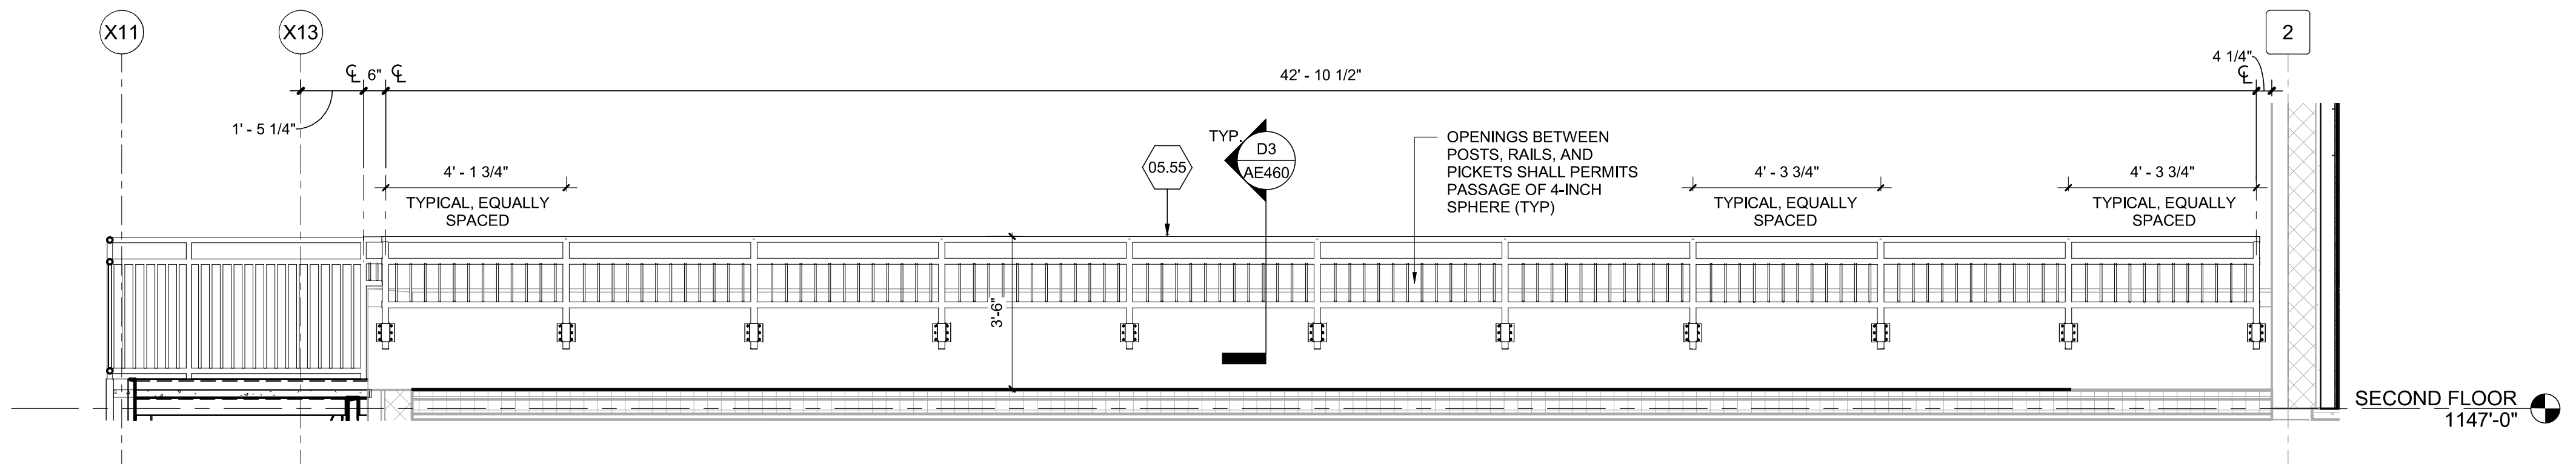

A3 EXTERIOR STAIR EAST FASCIA MOUNTED RAIL EAST
3/8" = 1'-0"

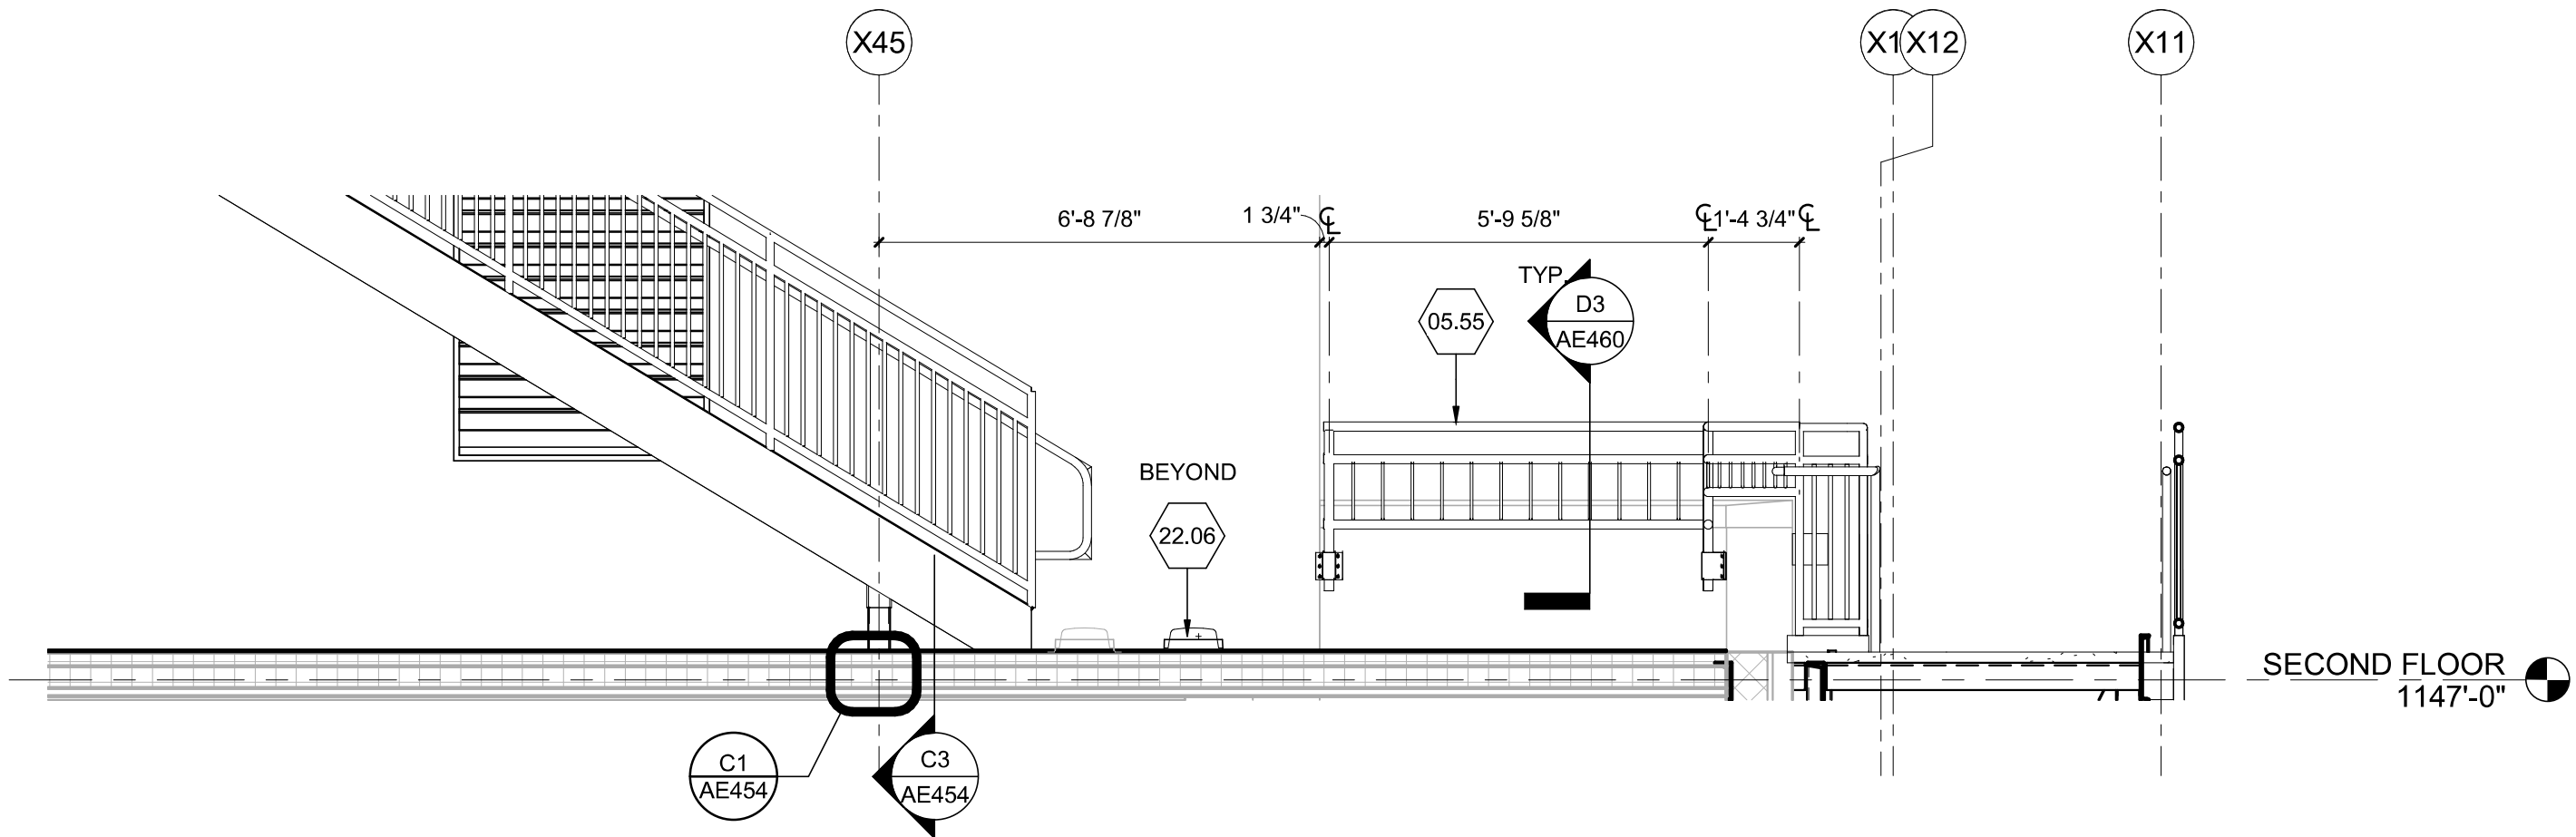

B2 EXTERIOR STAIR EAST FASCIA MOUNTED RAIL WEST
3/8" = 1'-0"

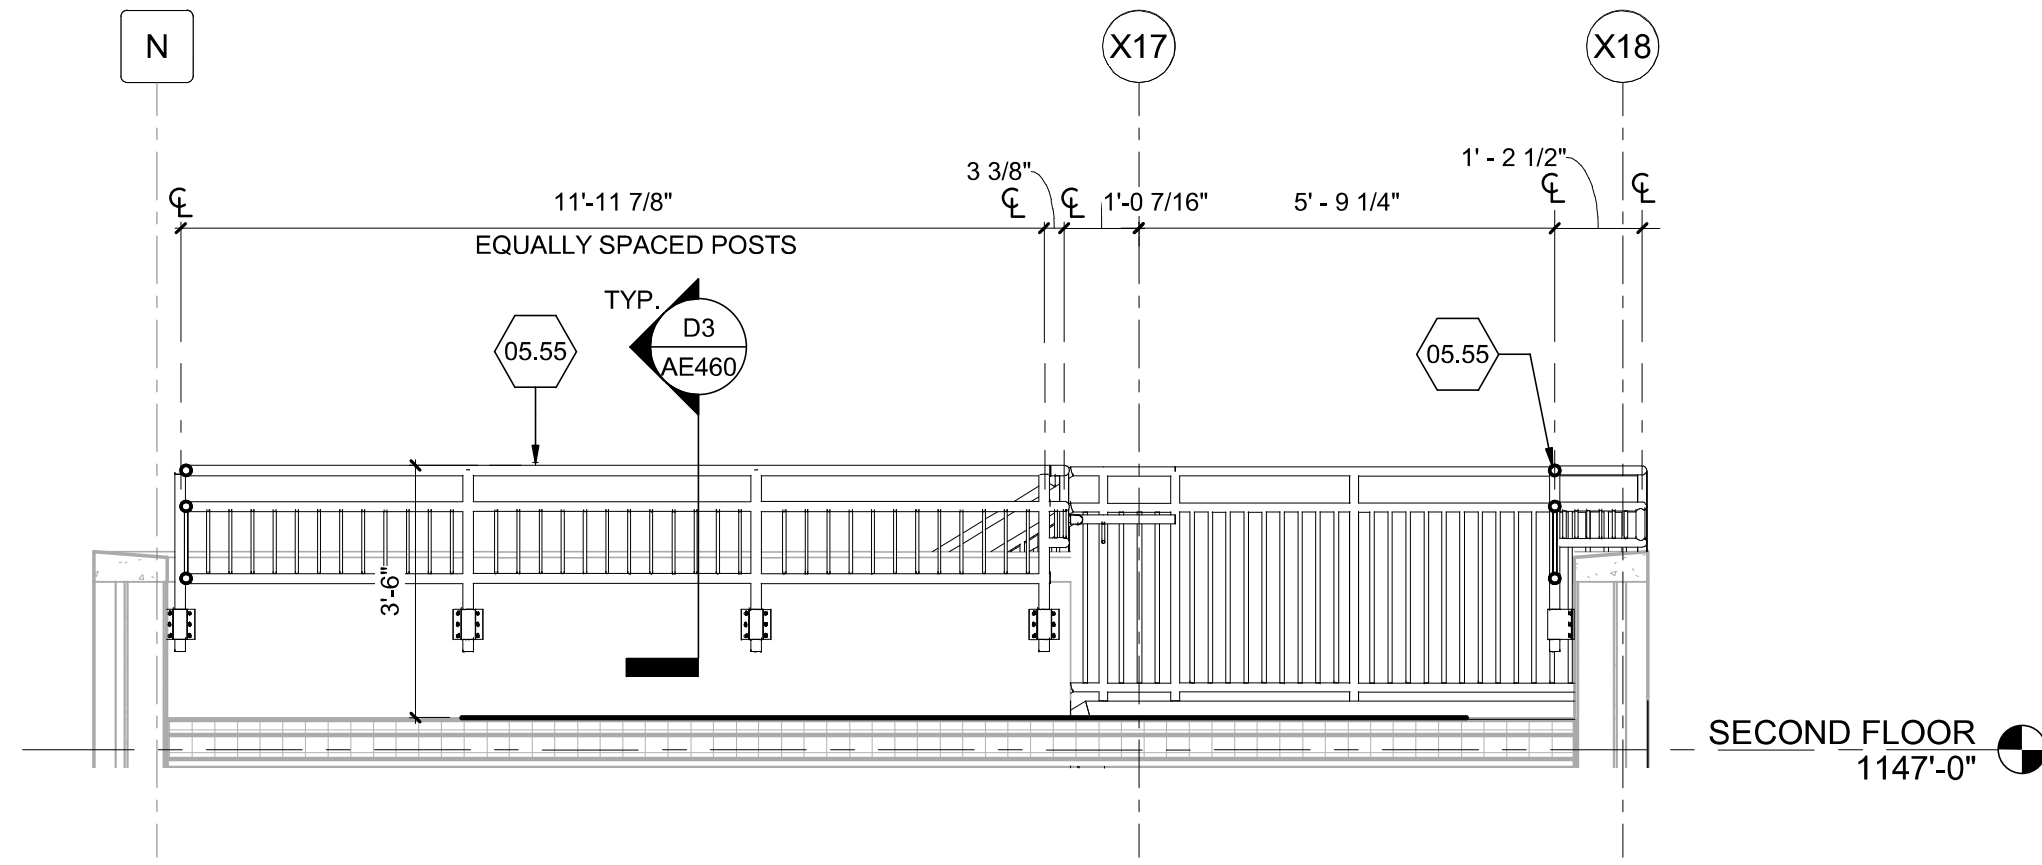

B5 EXTERIOR STAIR EAST FASCIA MOUNTED RAIL NORTH
3/8" = 1'-0"

SHEET KEYNOTES

- 05.55 NEW FASCIA MOUNTED PARAPET RAILING 42" ABOVE FINISHED ROOF TYP.
22.06 USE NEW ROOF DRAIN AND ROOF LEADER CONNECTING TO EXISTING PIPING. SEE PLUMBING DRAWINGS FOR INFORMATION. GC SHALL MAINTAIN ROOF SLOPE TO DRAINS.

PARTITION GRAPHICS

PARTITION PHASING

- EXISTING ELEMENT TO REMAIN
- - - - - EXISTING ELEMENT TO BE DEMOLISHED
Z Z Z Z Z TEMPORARY 1-HOUR RATED ELEMENT TO BE CONSTRUCTED AND DEMOLISHED IN SAME PHASE

PARTITION RATING

- NO RATING
||||| SMOKE RESISTIVE PARTITION - NON RATED
▨ 1 HOUR FIRE BARRIER
▨▨ 1 HOUR FIRE/SMOKE BARRIER
▨▨▨ 2 HOUR FIRE BARRIER
▨▨▨▨ 2 HOUR FIRE/ SMOKE BARRIER


Revisions:		
No.	Description	Date

CONSULTANTS:



8701 RED OAK BLVD, SUITE 500
CHARLOTTE, NC 28217
PHONE: 704.522.0405
WWW.BRITTPETERS.COM

Seal:

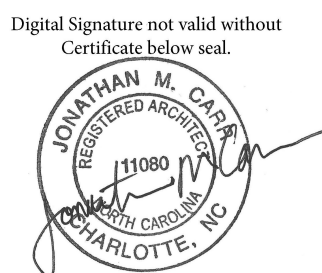

ARCHITECT / ENGINEERS:



8016 TOWER POINT DRIVE
CHARLOTTE, NC 28227
P 704.814.1320
F 704.321.0833

HDG PROJECT: 18002
COPYRIGHT © 2023

Drawing Title:

**EXTERIOR STAIR PARAPET
RAILING ELEVATIONS - EAST**

Project Phase:

BID DOCUMENTS

FULLY SPRINKLERED

Project Title:

**RENOVATE MED SURGE
WARDS**

Location:

VETERANS HEALTHCARE SYSTEM
OF THE OZARKS

Date:

MARCH 24, 2024

Checked:

JC/LK

Drawn:

DW

Project Number:

564-17-140

Building Number:

1

Drawing Number:

AE453

Sheet 62 of 162

**Engineering
Service**



VA

U.S. Department
of Veterans Affairs