



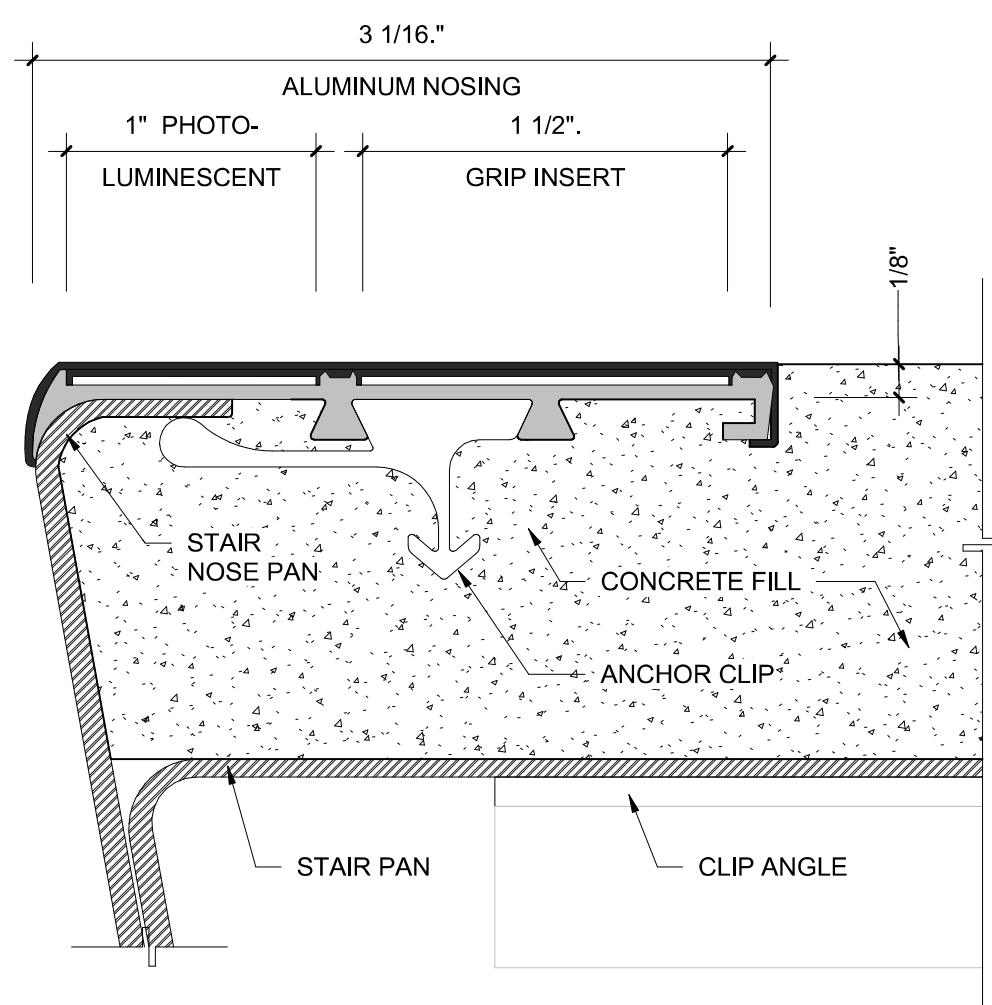


PHOTOLUMINESCENT STAIR NOSING  
BOD. SAFE T NOSE STNC3, (855) 723-6673  
1. BLACK POWDER COATED ALUMINUM  
2. BLACK TRACTION ANTI-SLIP  
3. INSTALL THIS NOSING ON ALL EXTERIOR STAIR TREADS


**A1 STAIR NOSING - TYPICAL**  
12" = 1'-0"

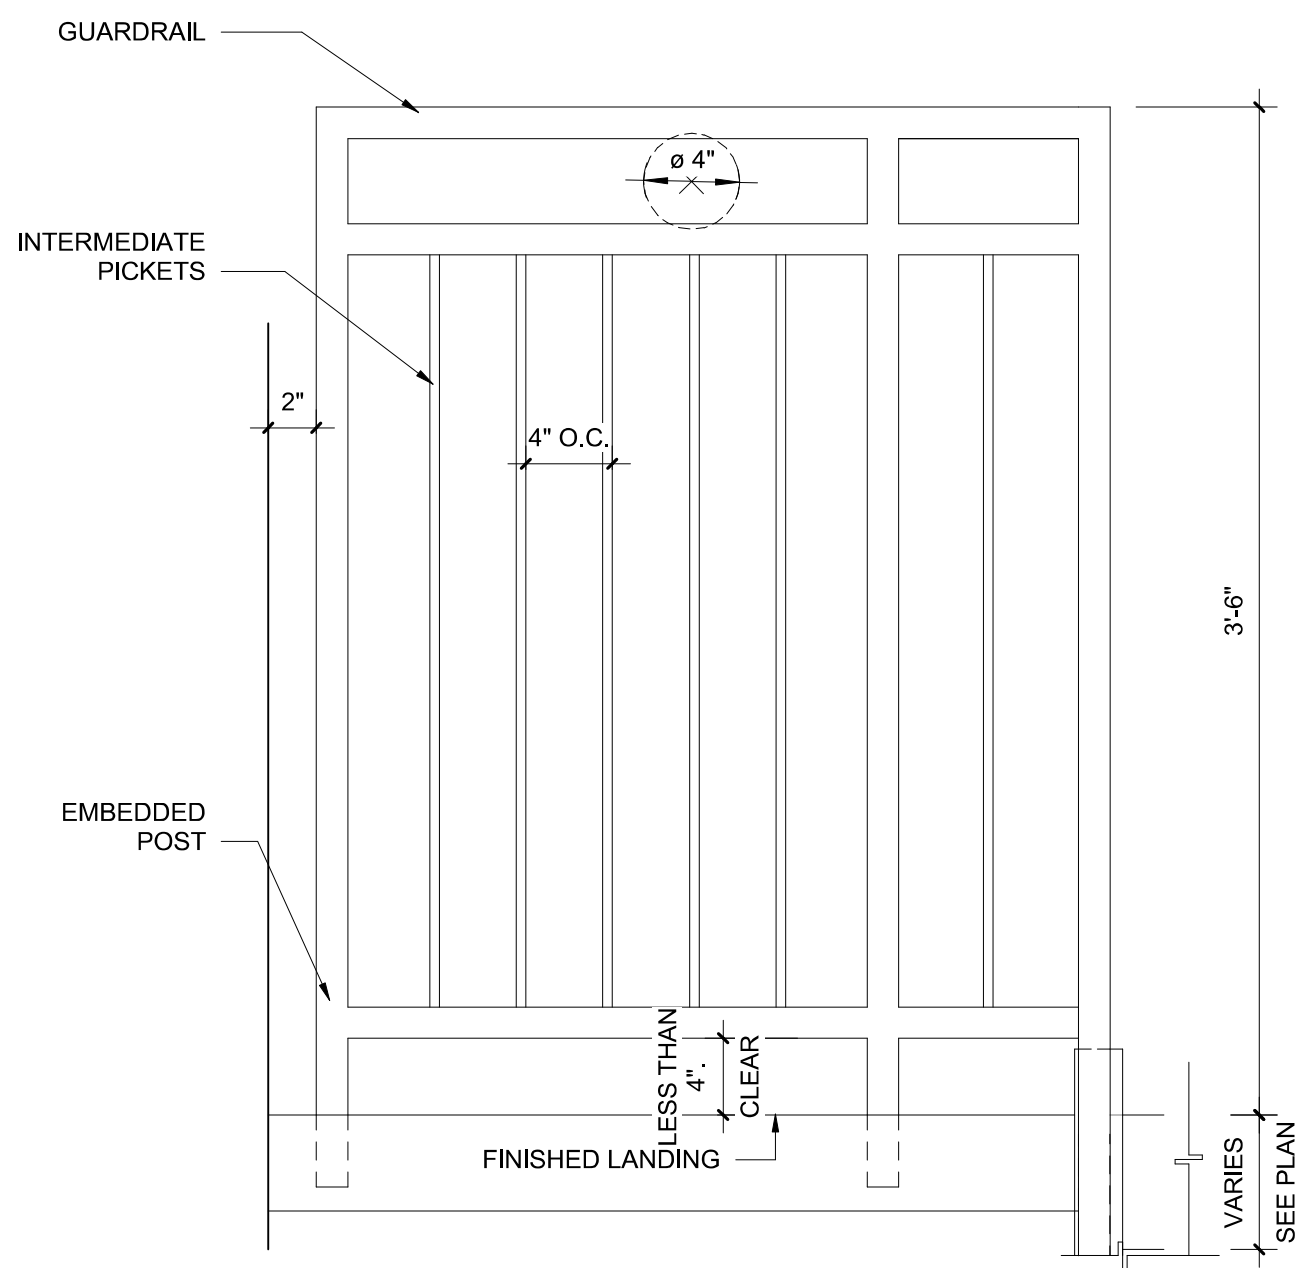


**A2 GUARDRAIL DETAIL @ TOP LANDING**  
1 1/2" = 1'-0"

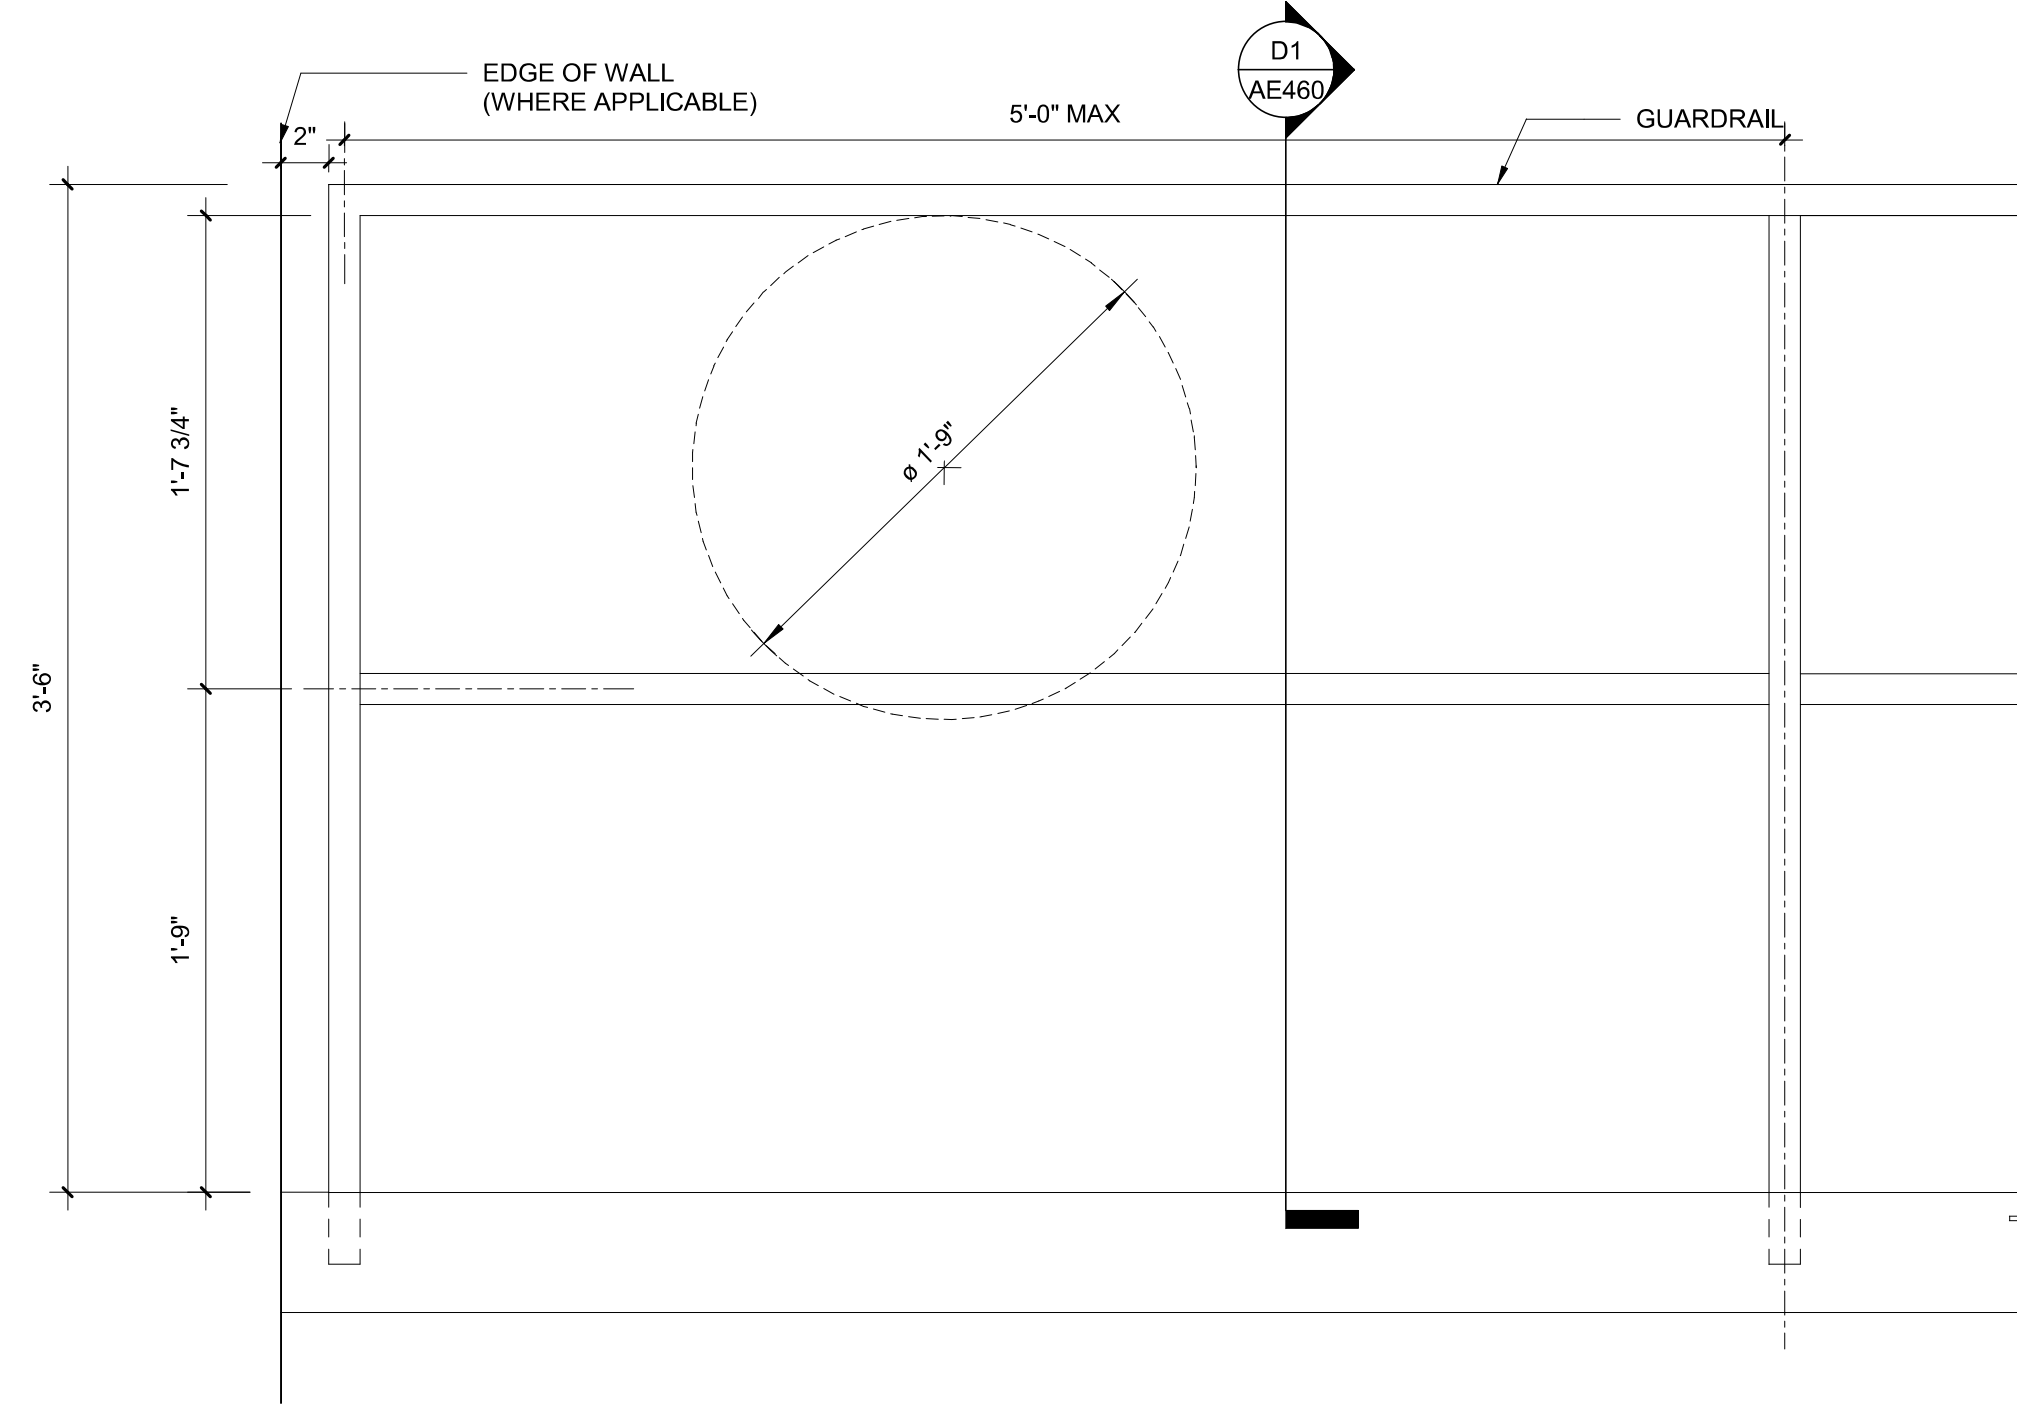

**A3 GUARDRAIL ELEVATION @ MECH ROOM**  
1 1/2" = 1'-0"

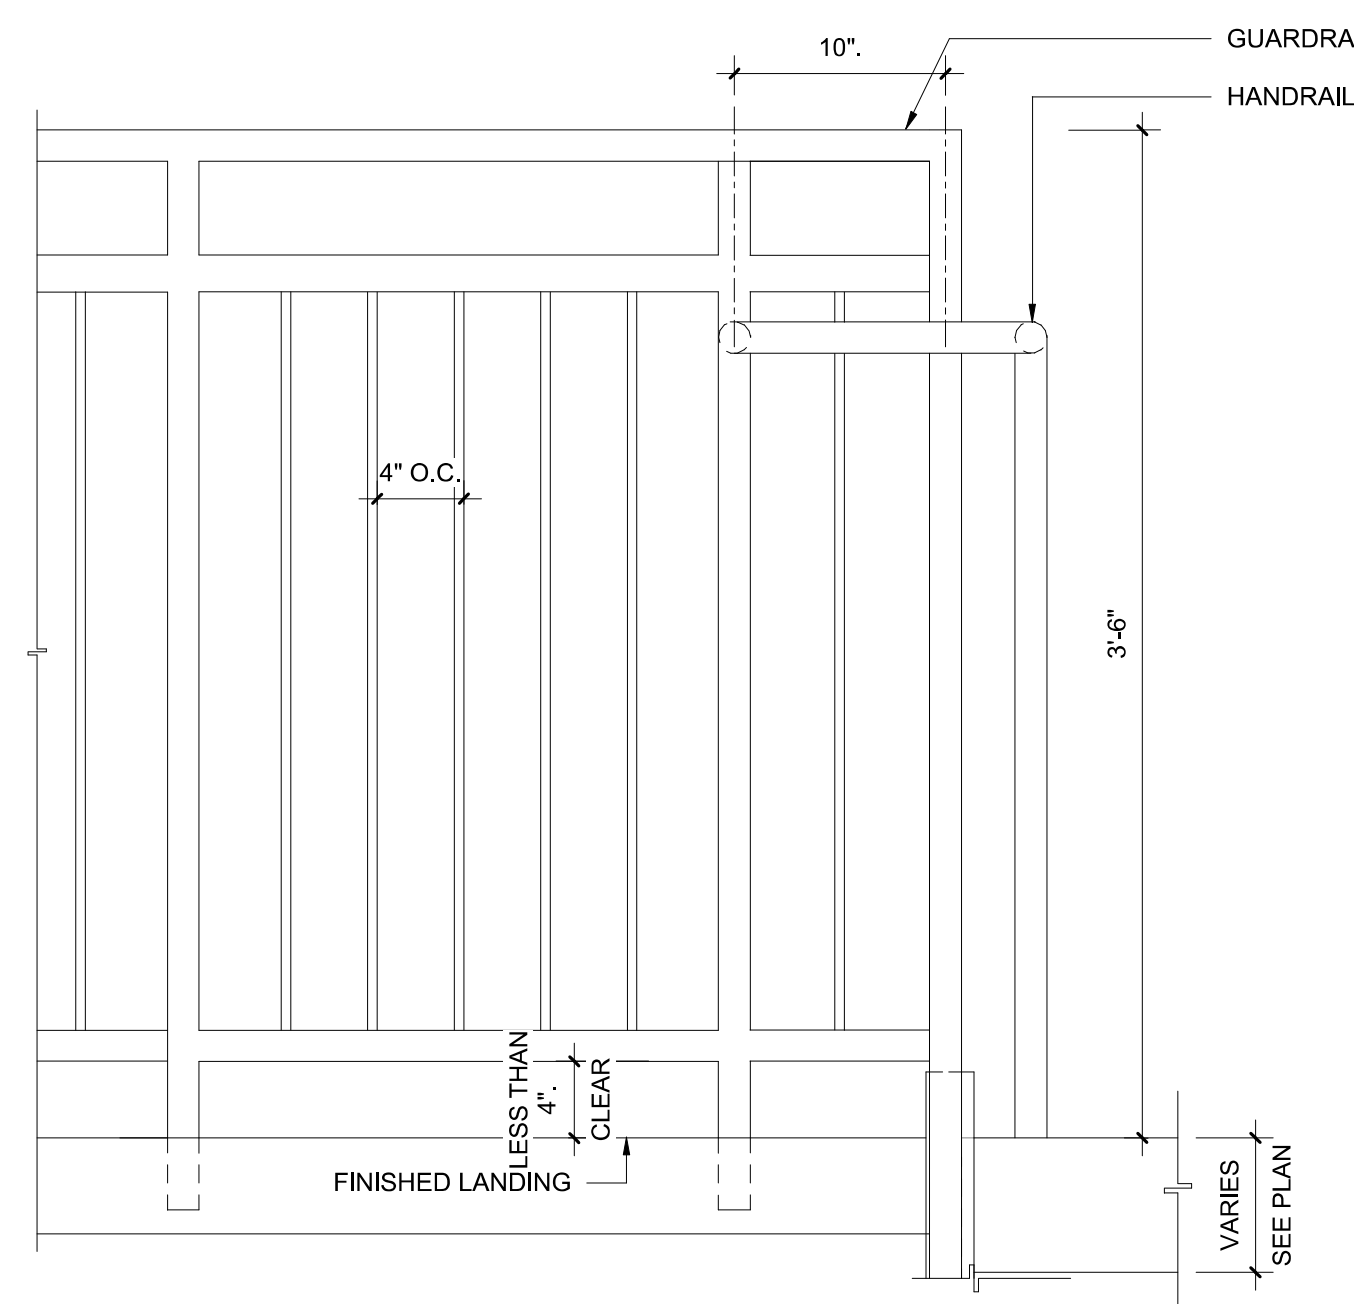


**A6 GUARDRAIL DETAIL @ TOP LANDING**  
1 1/2" = 1'-0"

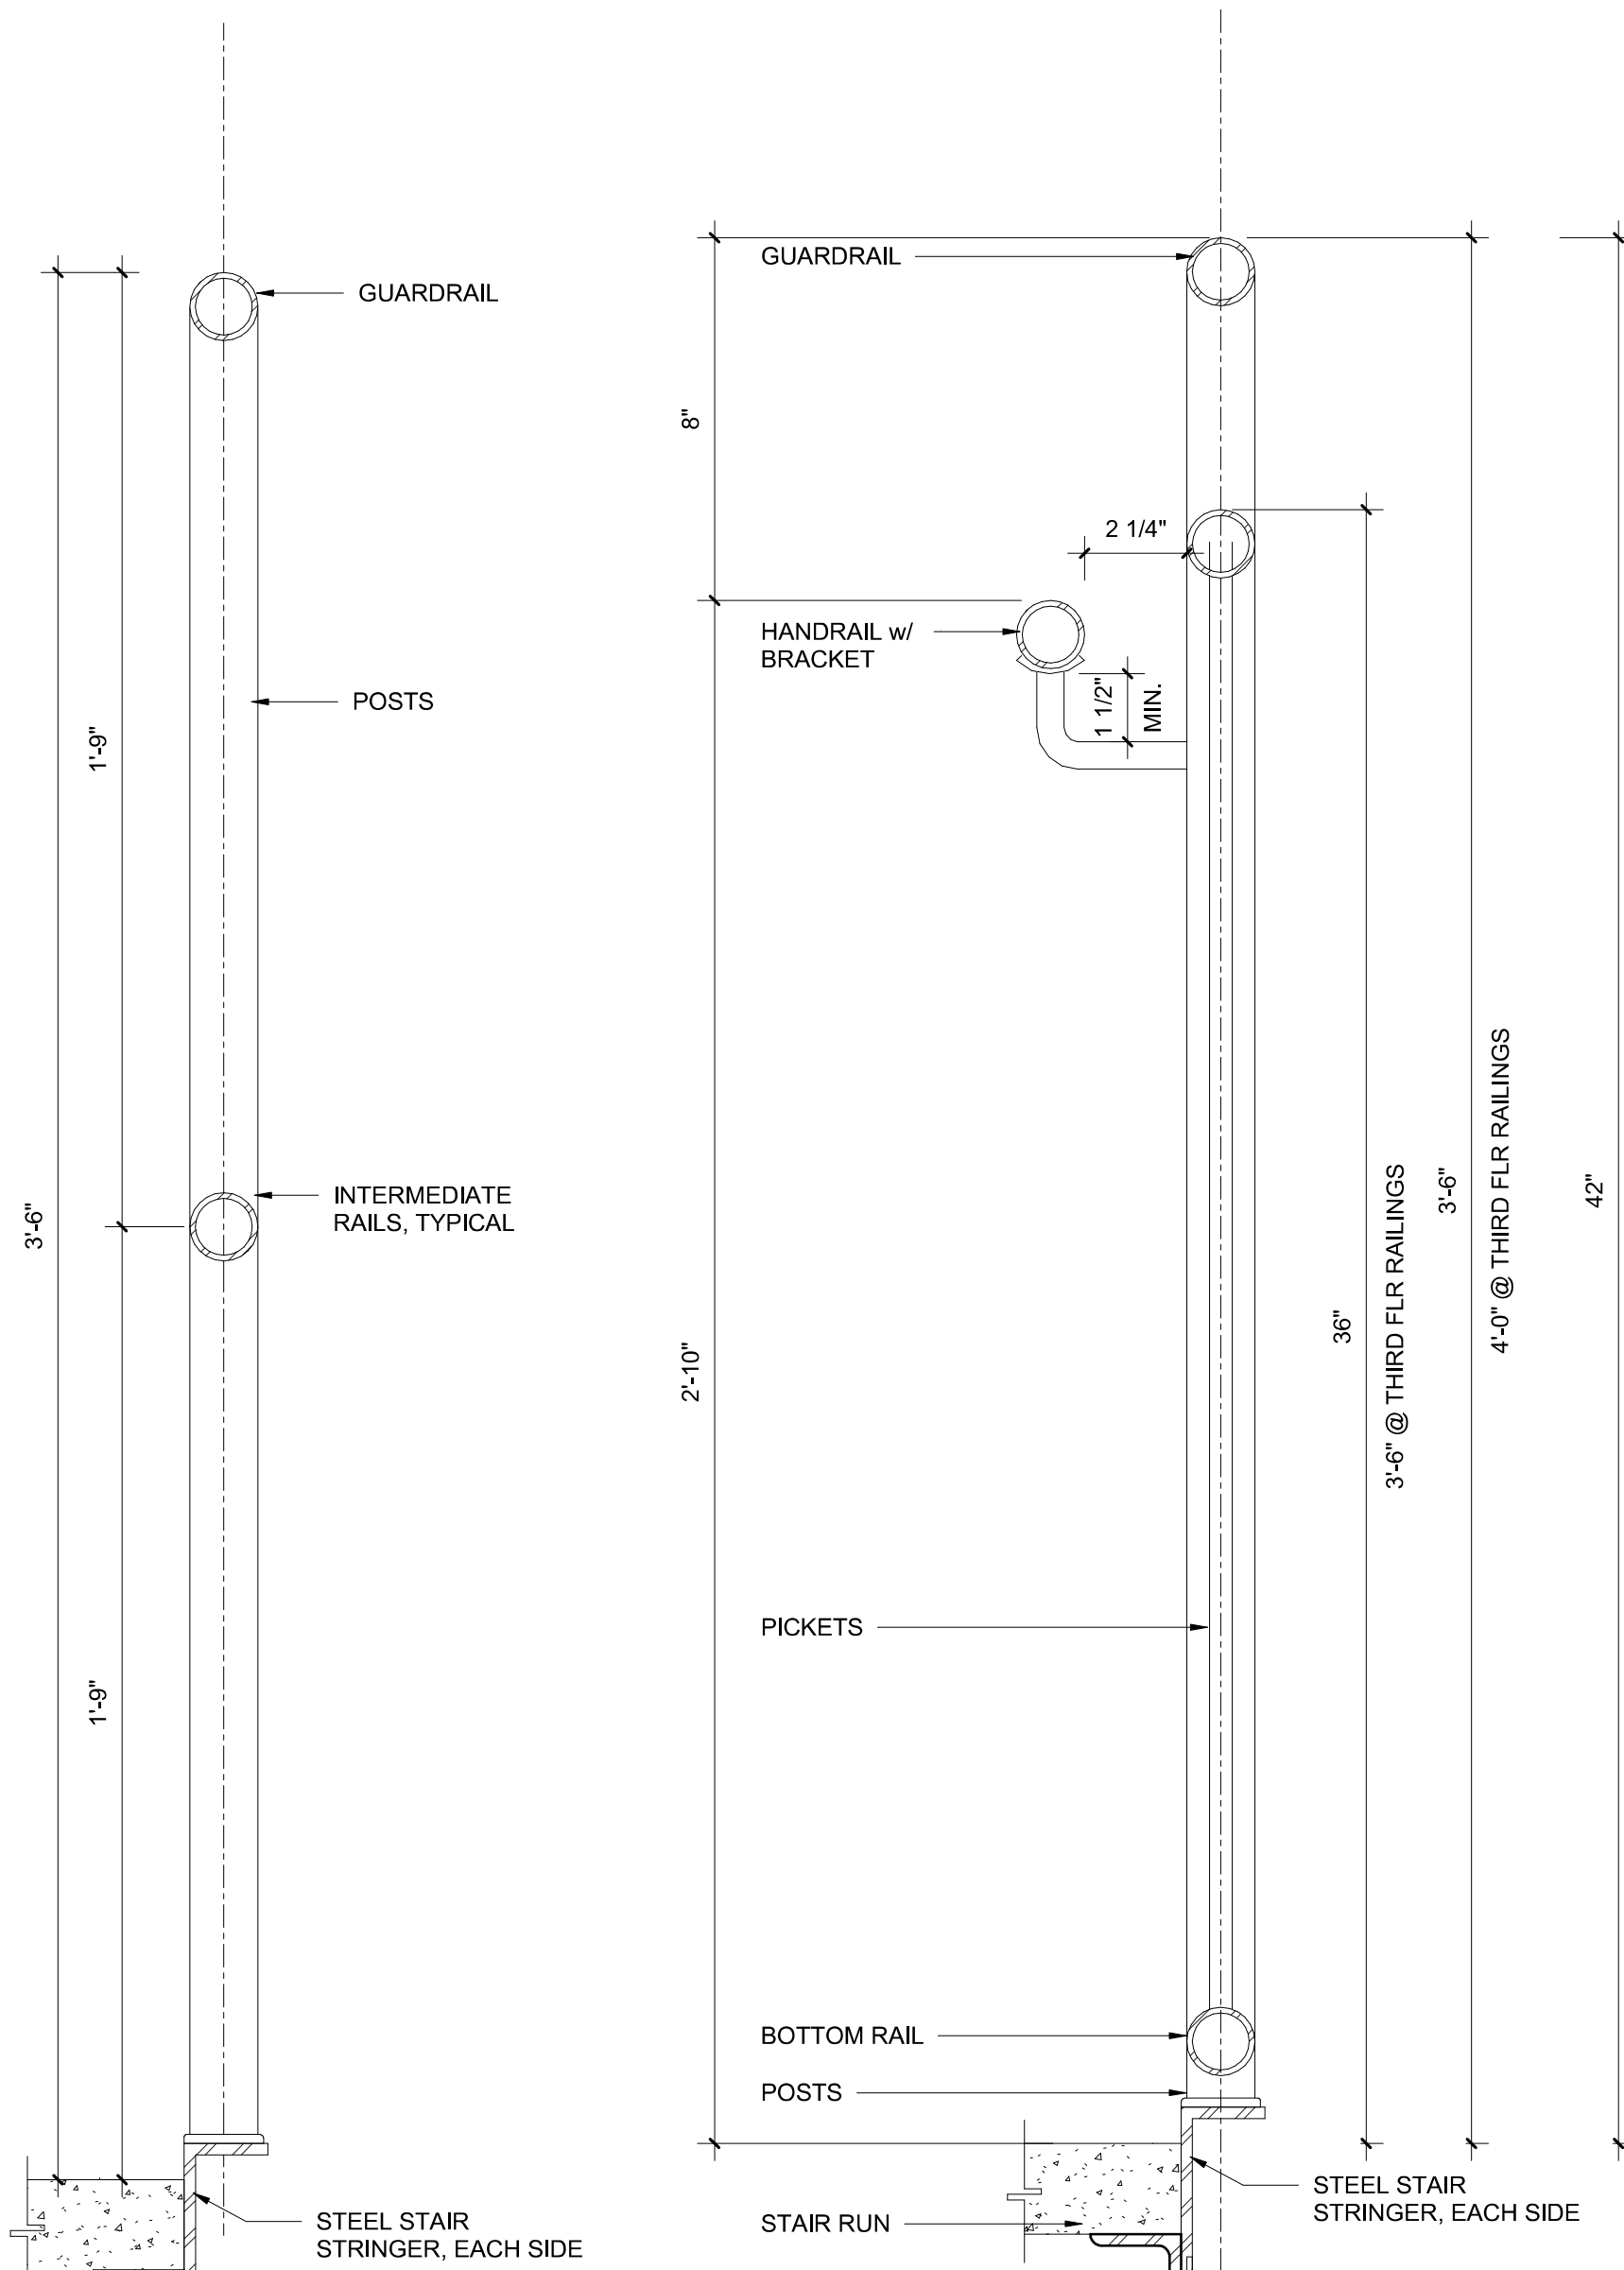


**D1 GUARDRAIL DETAIL IN MECH ROOM**  
3" = 1'-0"


**D2 HANDRAIL - GUARDRAIL DETAIL**  
3" = 1'-0"

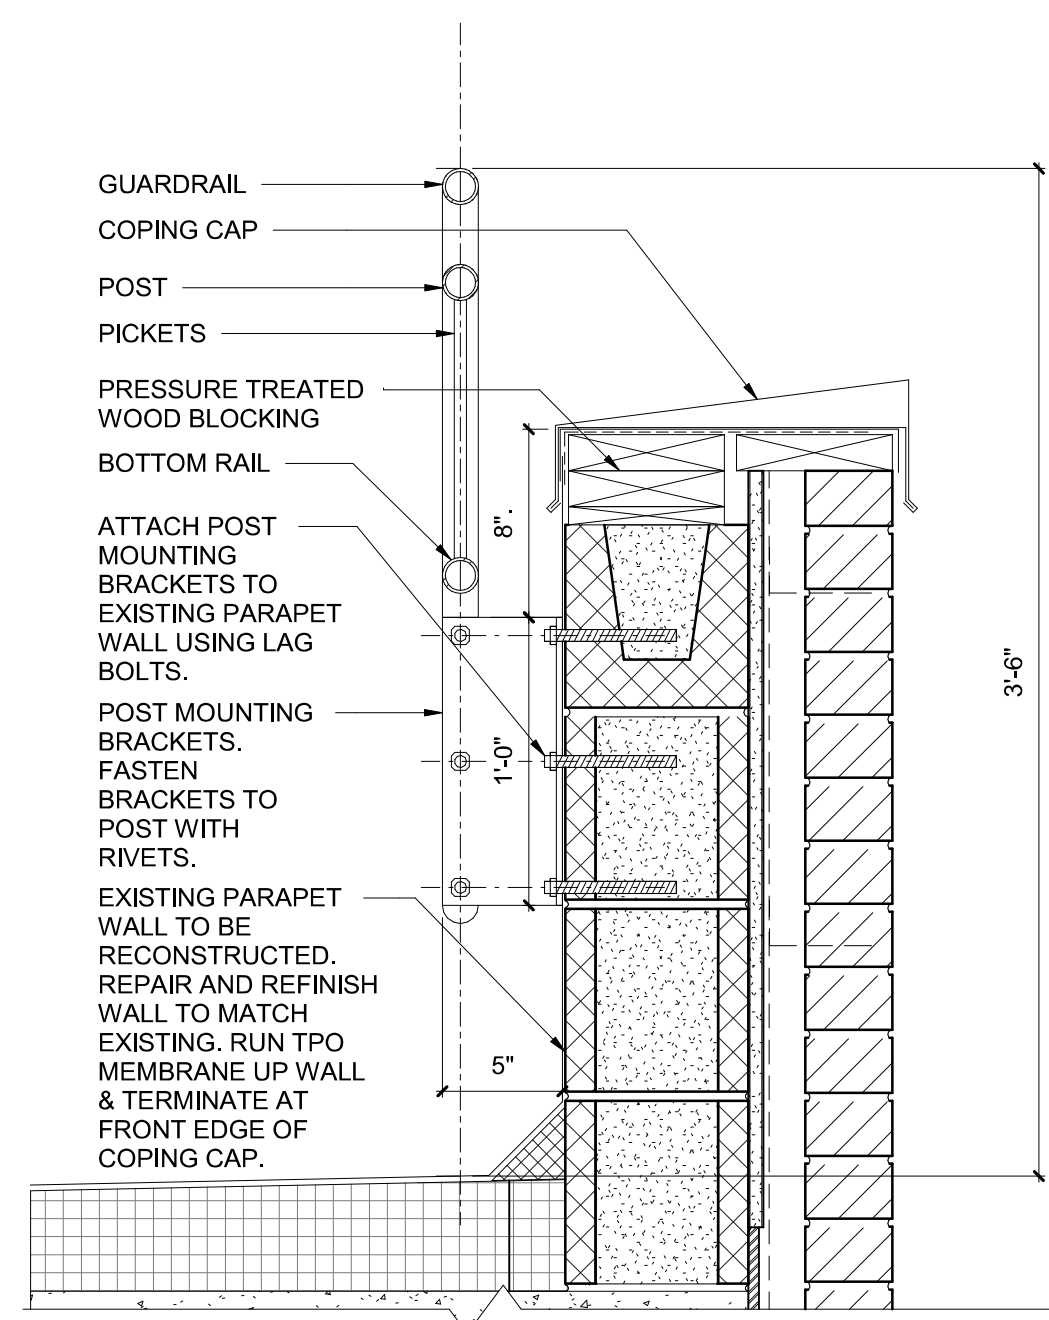


**D3 RAILING MOUNTING DETAIL**  
1 1/2" = 1'-0"

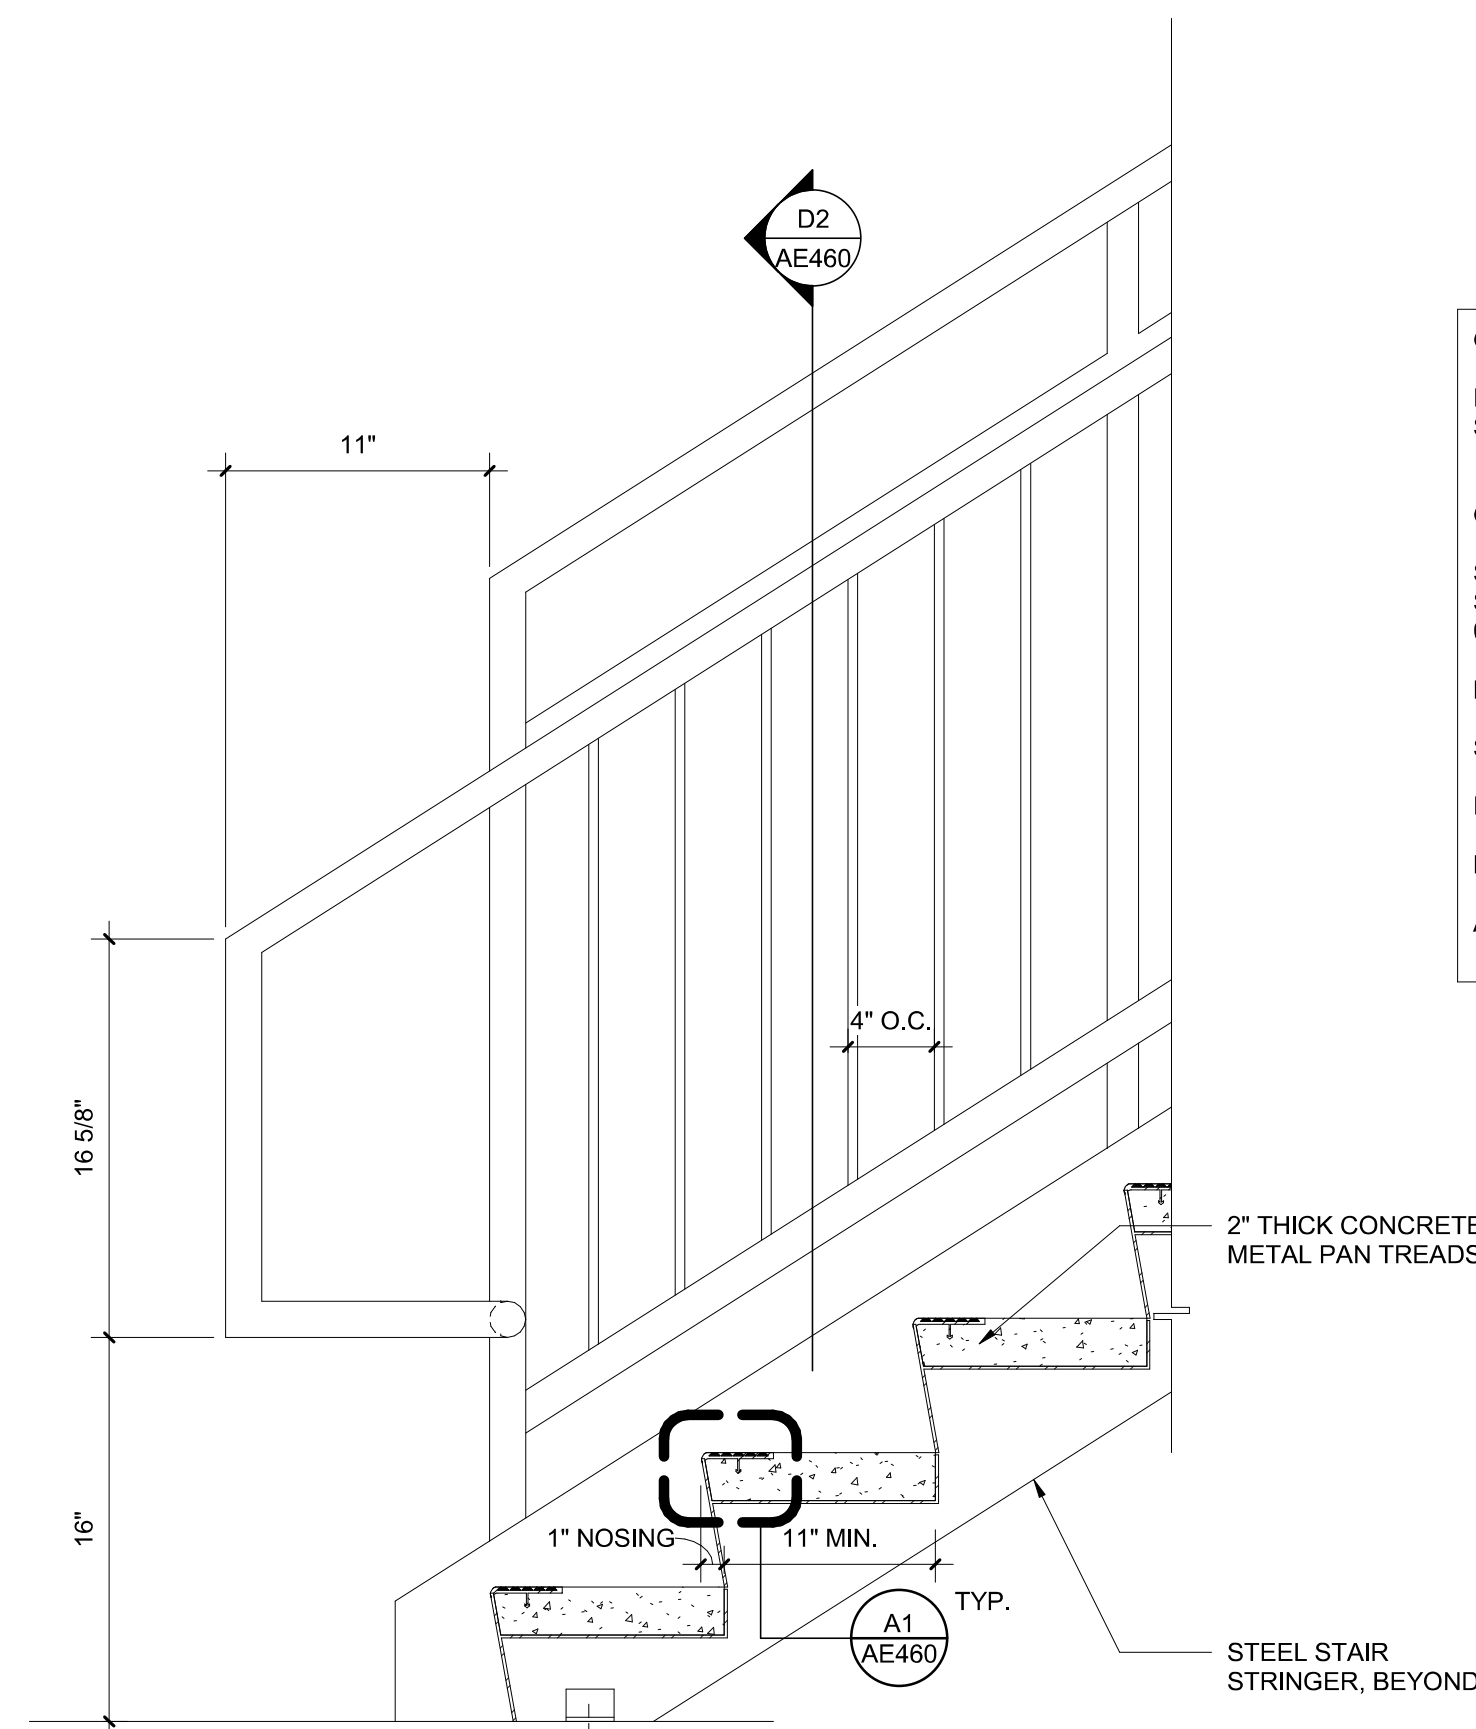


**C3 LANDING BOTTOM HANDRAIL EXTENSION**  
1 1/2" = 1'-0"

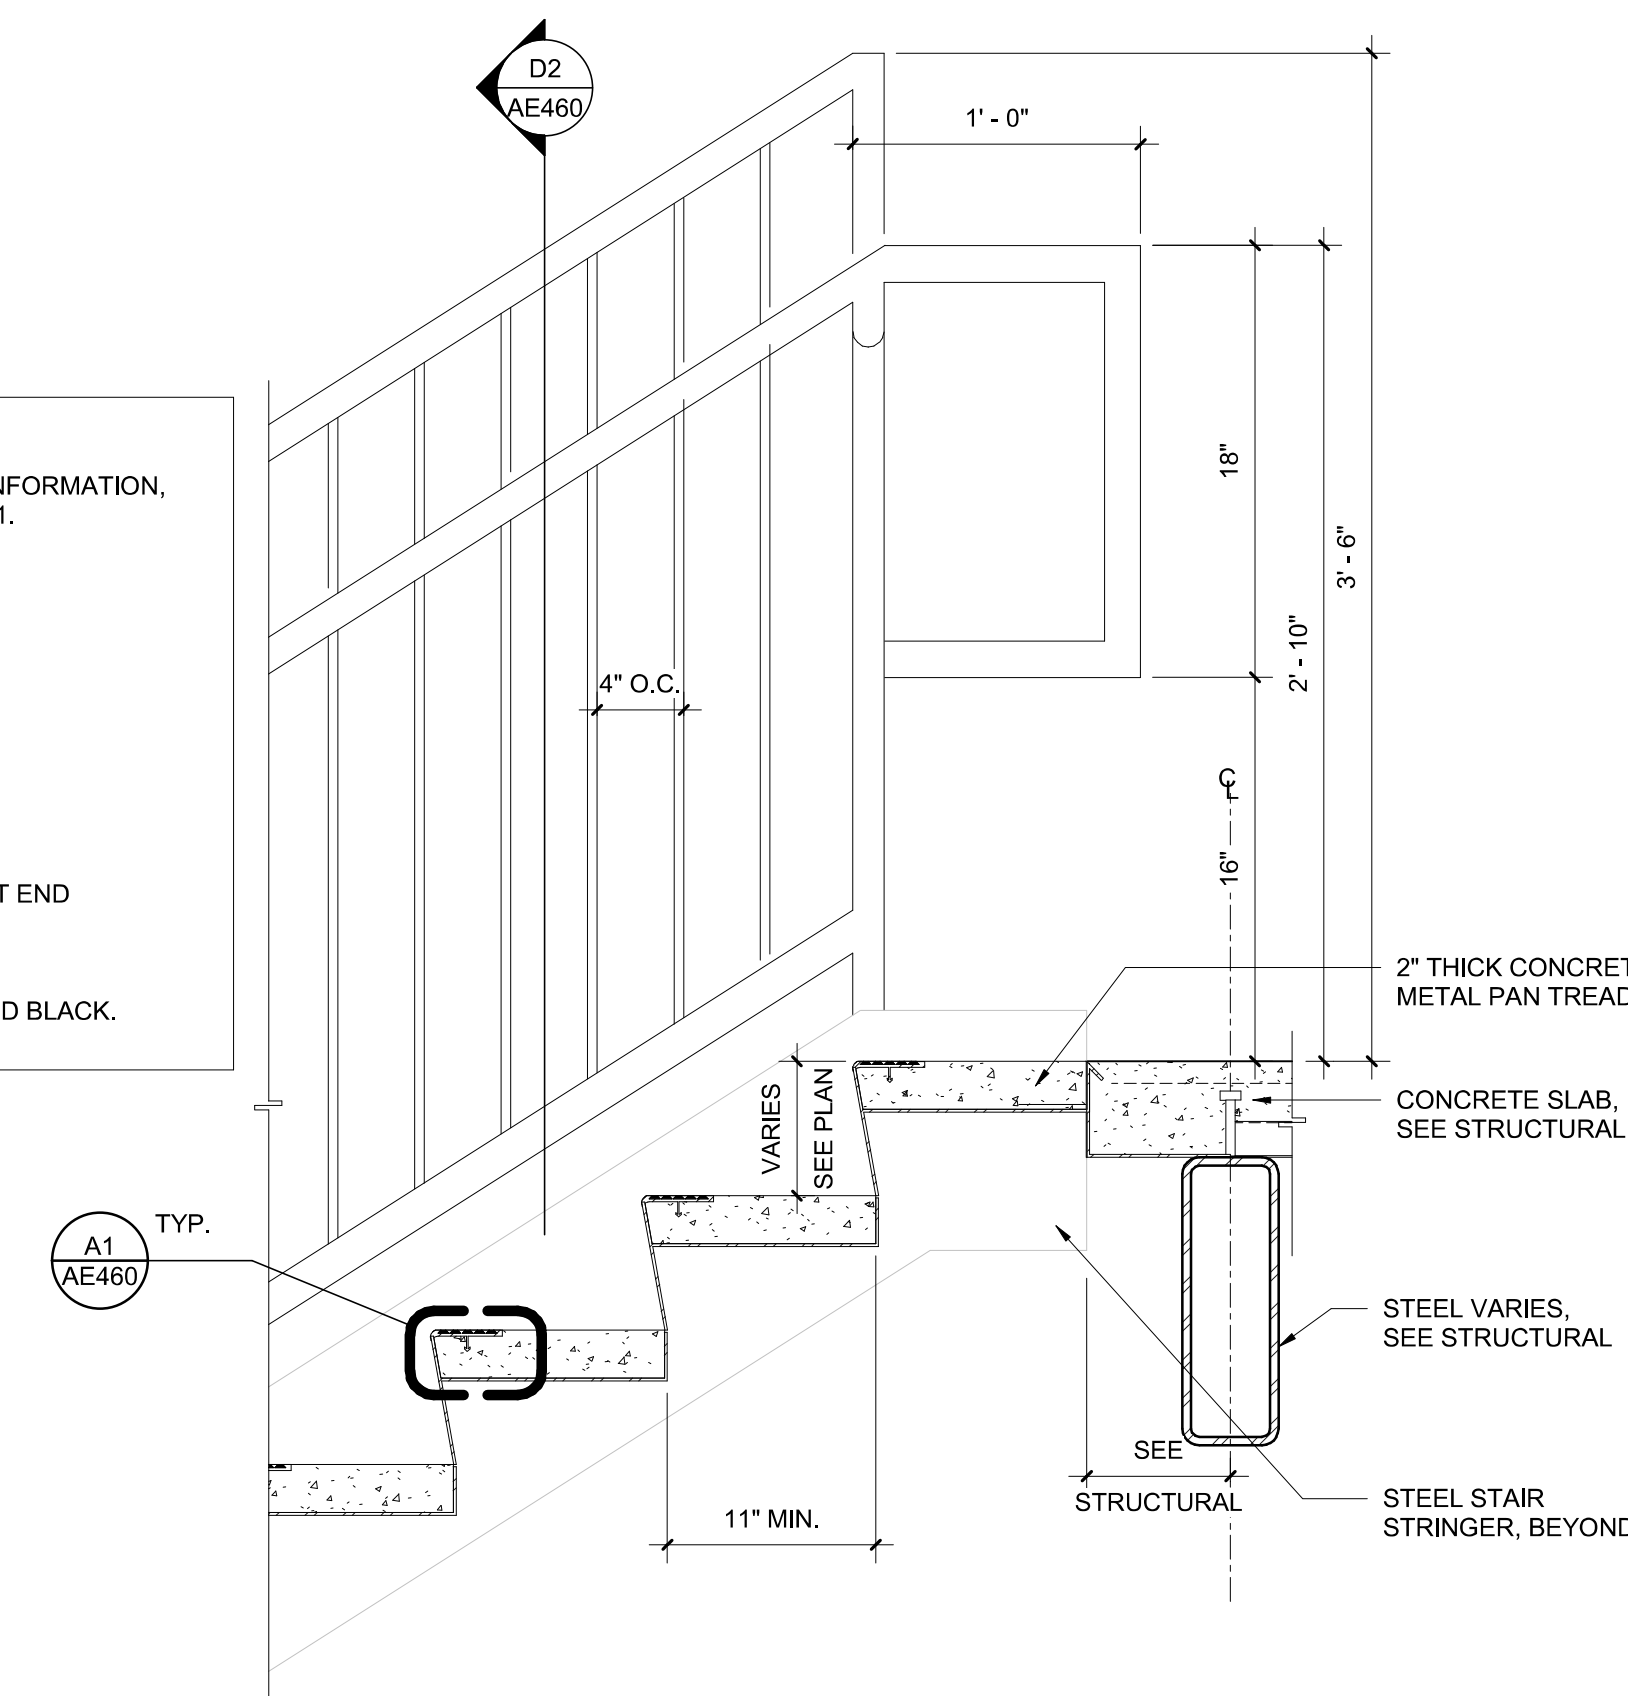


**C6 LANDING TOP HANDRAIL EXTENSION**  
1 1/2" = 1'-0"

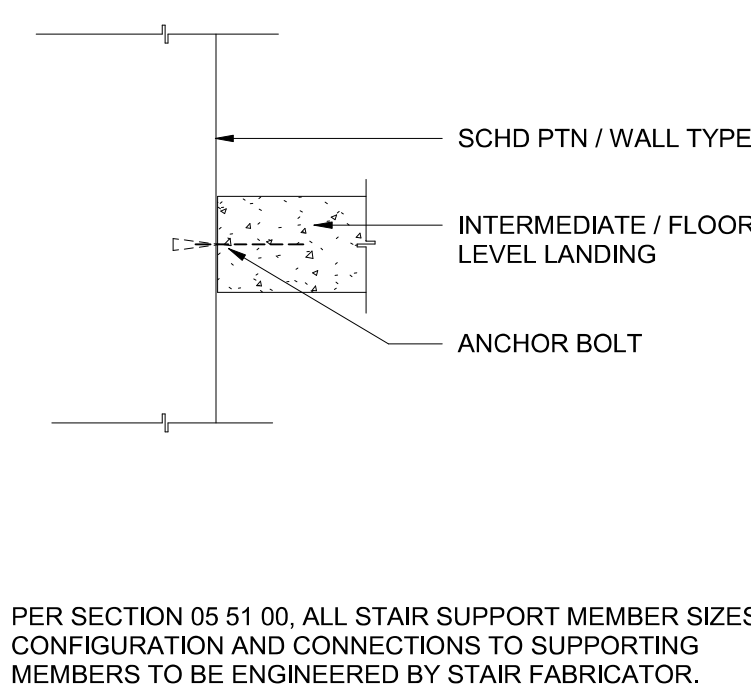

**D4 INTERMEDIATE LANDING FRAMING**  
1 1/2" = 1'-0"

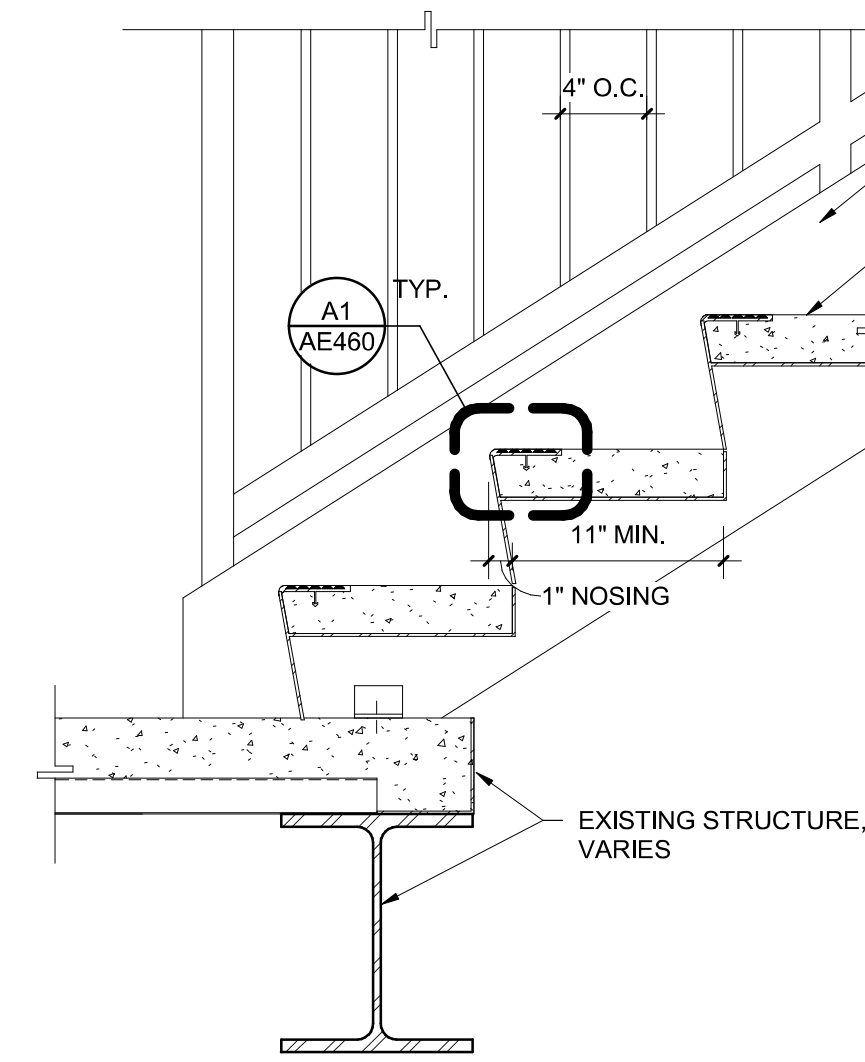

**D5 STAIR BASE ANCHOR (ELEVATED SLAB)**  
1 1/2" = 1'-0"

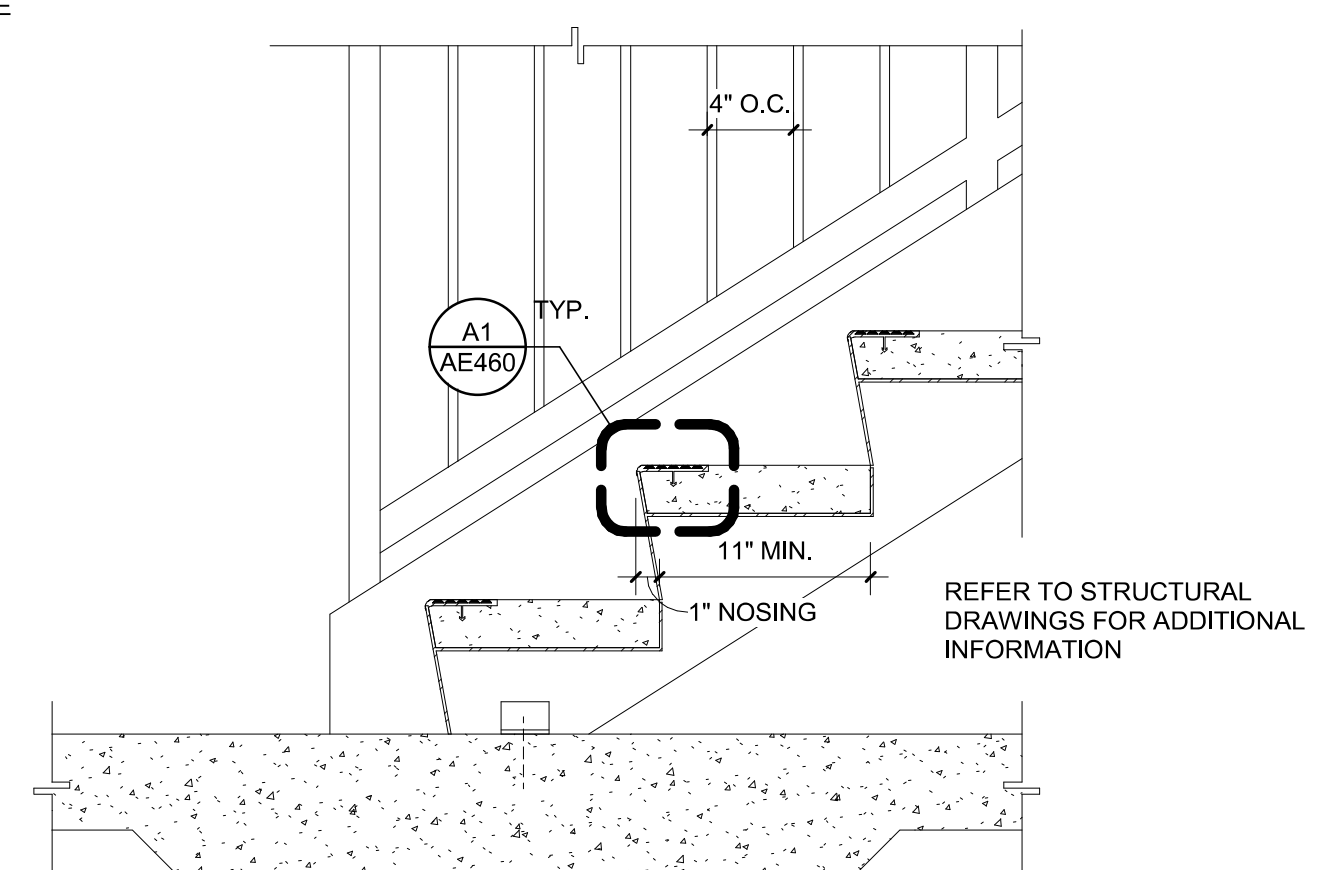

**D6 STAIR BASE ANCHOR**  
1 1/2" = 1'-0"

**GUARDRAIL/HANDRAIL DATA:**  
FOR RAILING (GUARDRAIL / HANDRAIL) FINISH INFORMATION, SEE EXTERIOR FINISH LEGEND ON SHEET AF601.

**GUARD RAILS:**  
SCH40 1.5" OD PIPE TOP AND BOTTOM RAILS  
SCH40 1.5" OD PIPE POSTS @ 48" O.C. MAX  
0.5" SQ. PICKETS @ 4" O.C. MAX.

**HANDRAILS:**  
SCH40 1.5" OD PIPE  
RETURN ALL HANDRAILS TO WALL / RAILINGS AT END

**PAINT:**  
ALL EXTERIOR STEEL IS POWDER-COAT PAINTED BLACK.

| Revisions: |             |      |
|------------|-------------|------|
| No.        | Description | Date |
|            |             |      |

**CONSULTANTS:**



8701 RED OAK BLVD, SUITE 500  
CHARLOTTE, NC 28217  
PHONE: 704.522.0465  
WWW.BRITTPETERS.COM

Seal:



**ARCHITECT / ENGINEERS:**



8016 TOWER POINT DRIVE  
CHARLOTTE, NC 28227  
P 704.814.1320  
F 704.321.0833  
HDG PROJECT: 18002  
COPYRIGHT © 2023

Drawing Title:  
**STAIR TYPICAL DETAILS**

Project Phase:  
BID DOCUMENTS

**FULLY SPRINKLERED**

Project Title:  
**RENOVATE MED SURGE  
WARDS**

Location:  
VETERANS HEALTHCARE SYSTEM  
OF THE OZARKS

Date:  
MARCH 24, 2024

Checked:  
JC/LK

Drawn:  
DW

Project Number:  
564-17-140

Building Number:  
**1**

Drawing Number:  
**AE460**

Sheet **65** of **162**

**Engineering  
Service**



**VA** U.S. Department  
of Veterans Affairs