




three eighths inch = one foot
one half inch = one foot
one quarter inch = one foot
one eighth inch = one foot
one sixteenth inch = one foot

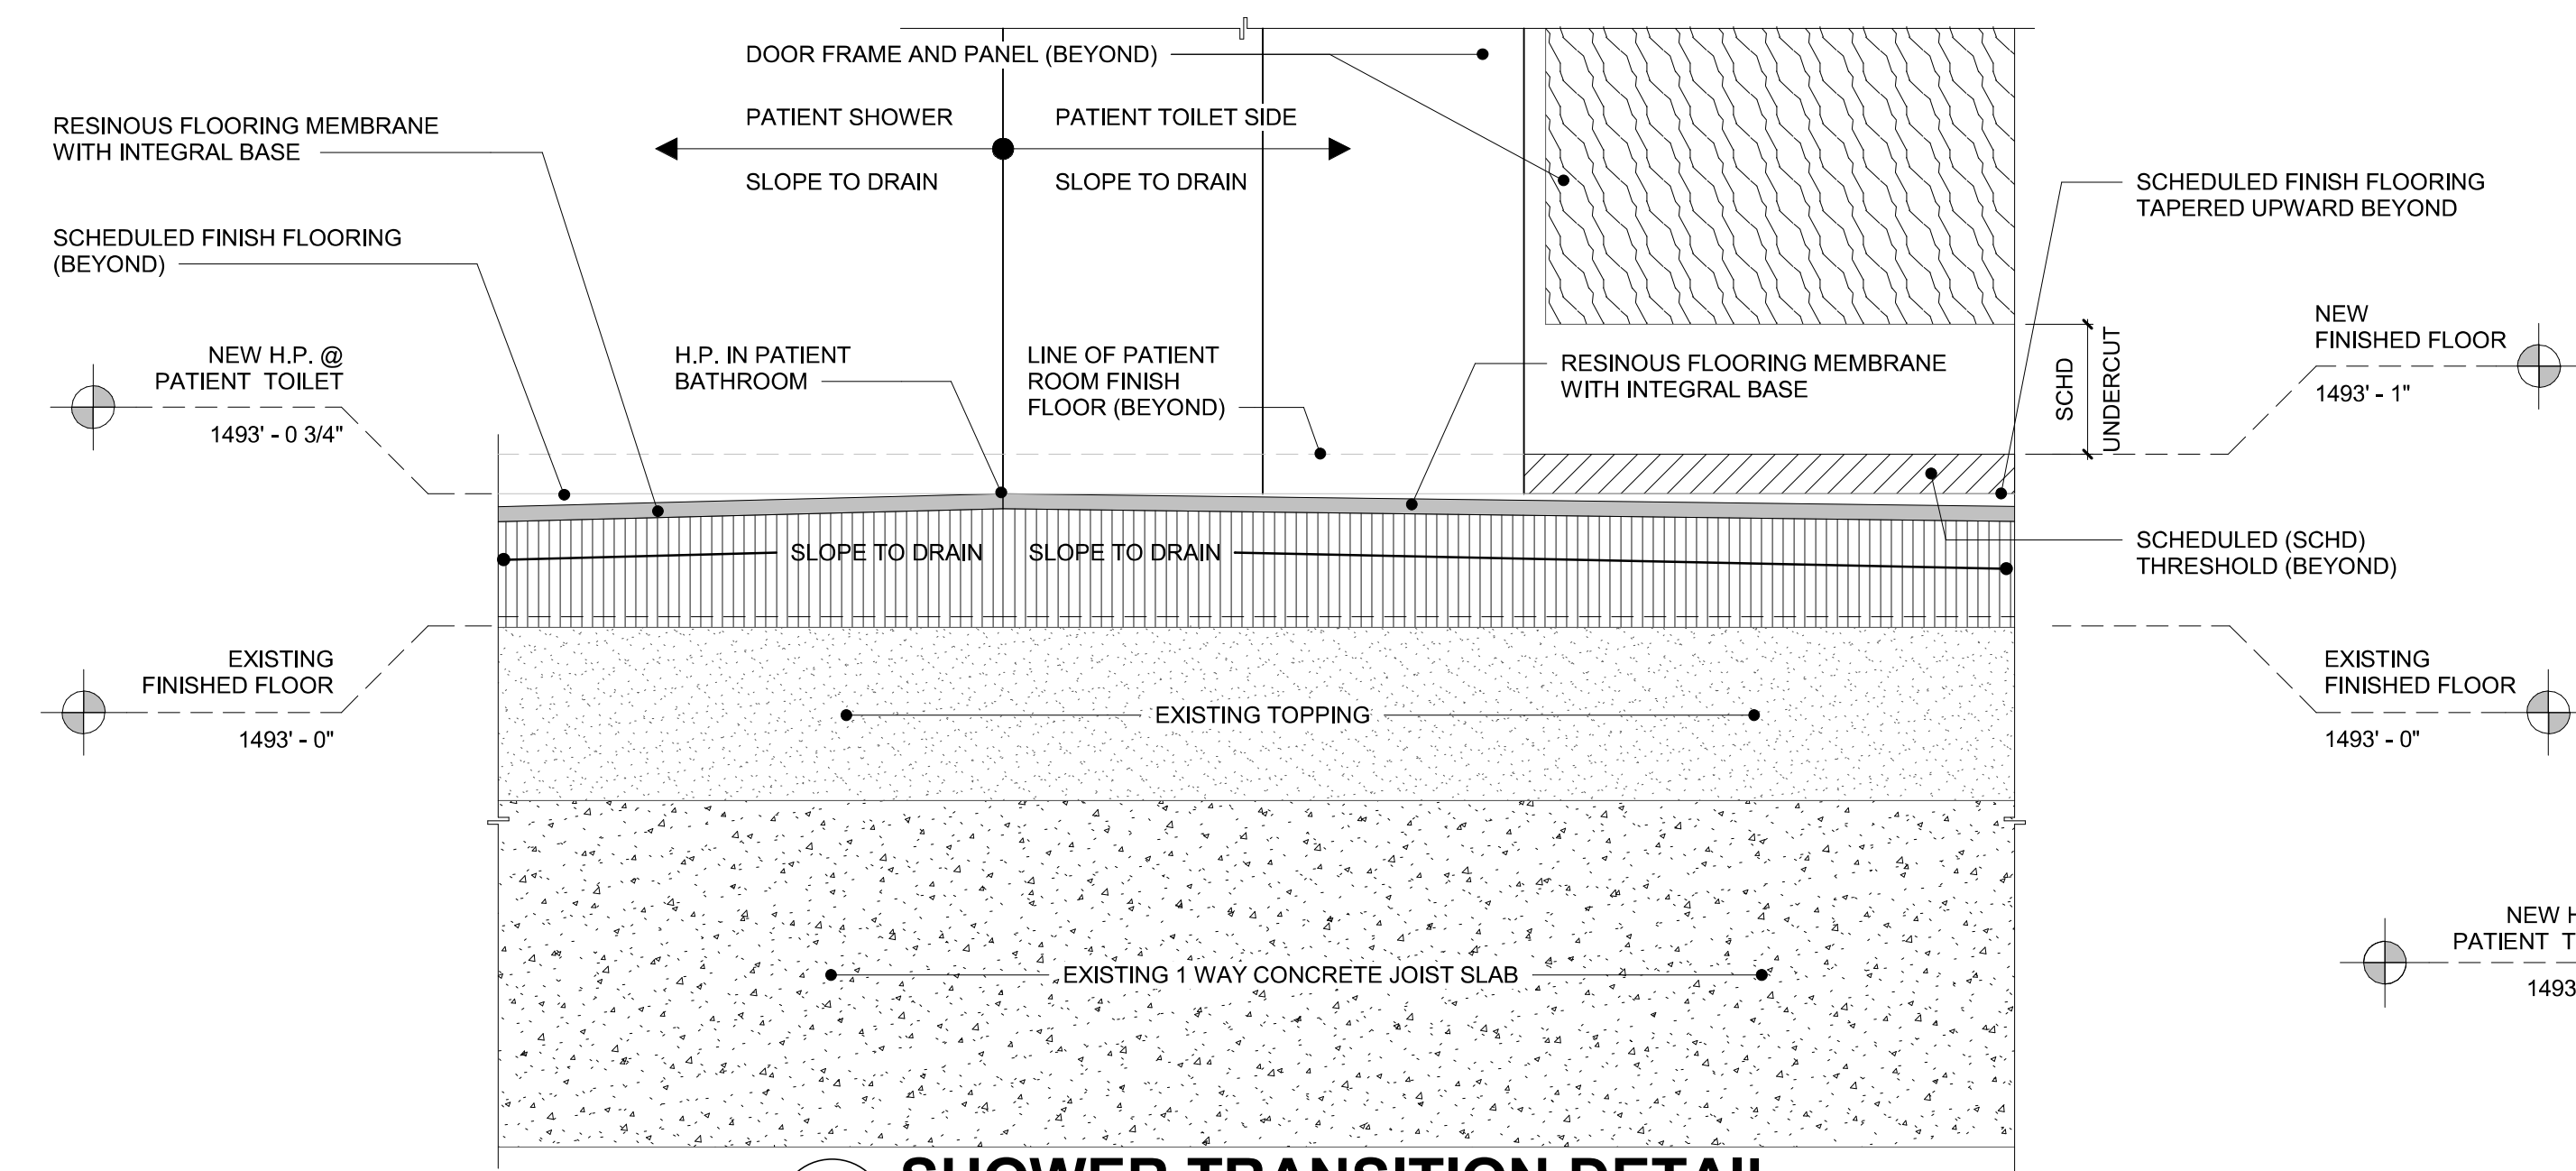


A1 SHOWER TRANSITION DETAIL
12" = 1'-0"

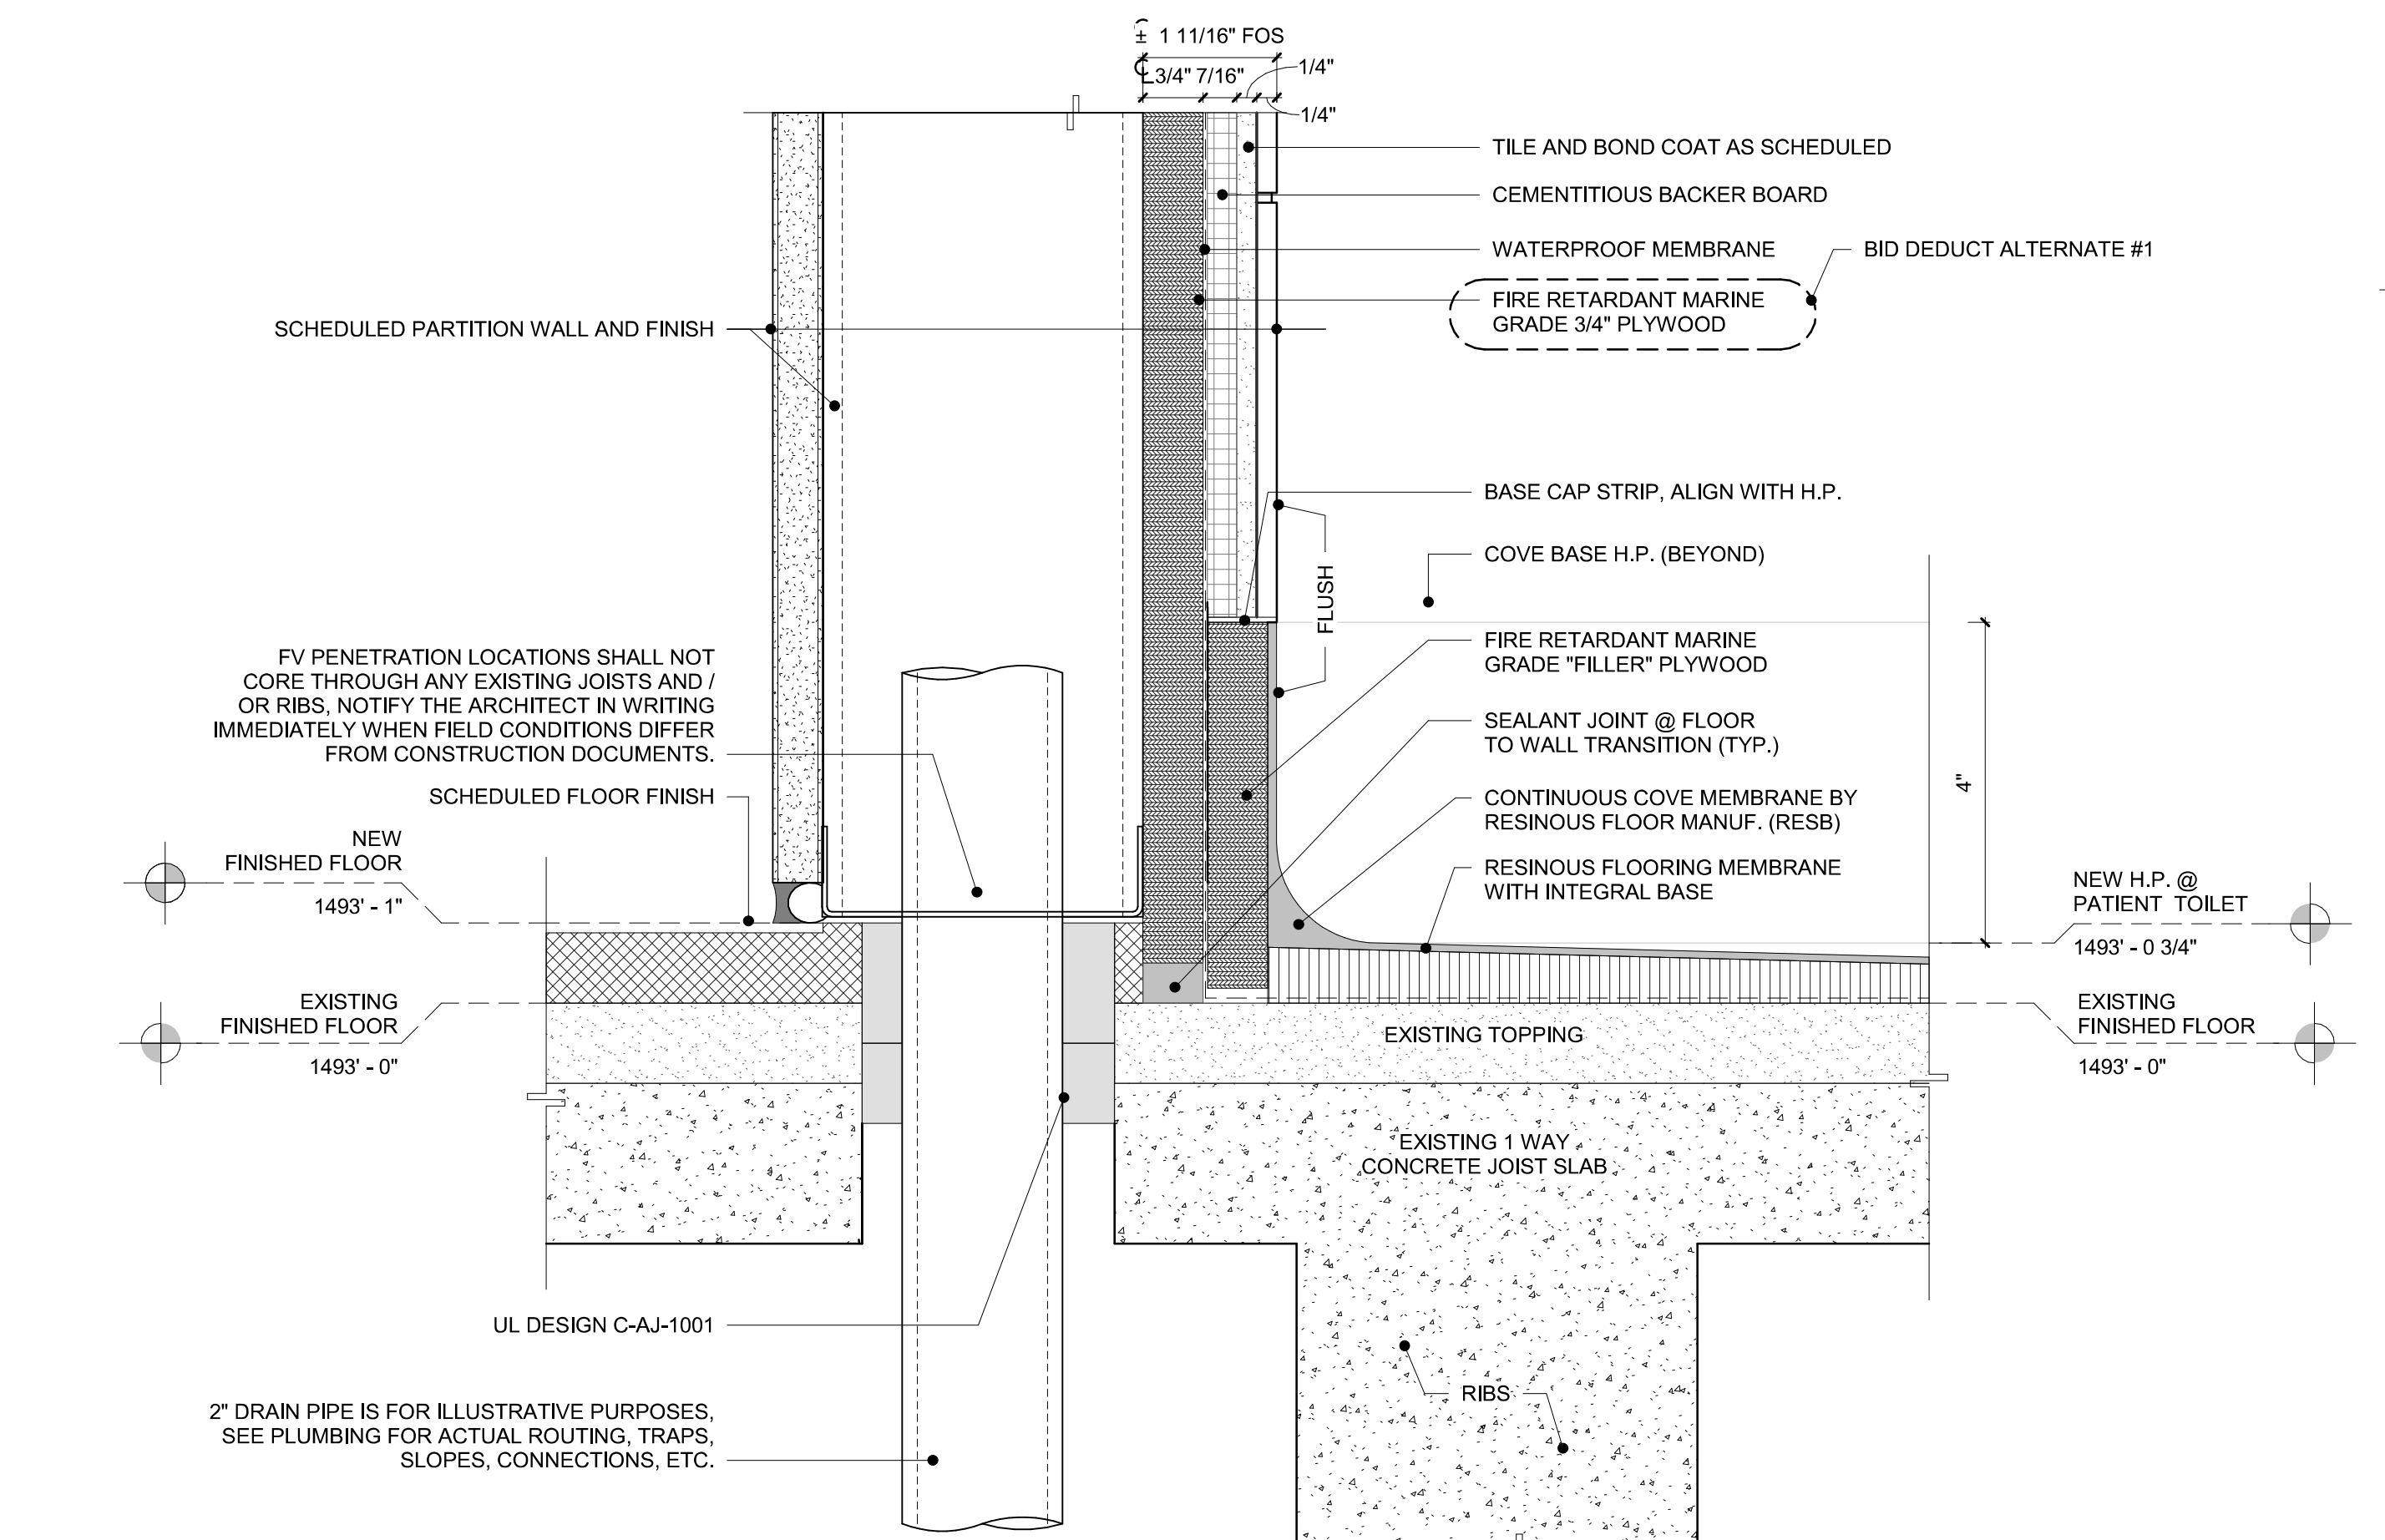


C1 COVE BASE @ SHOWER
6" = 1'-0"

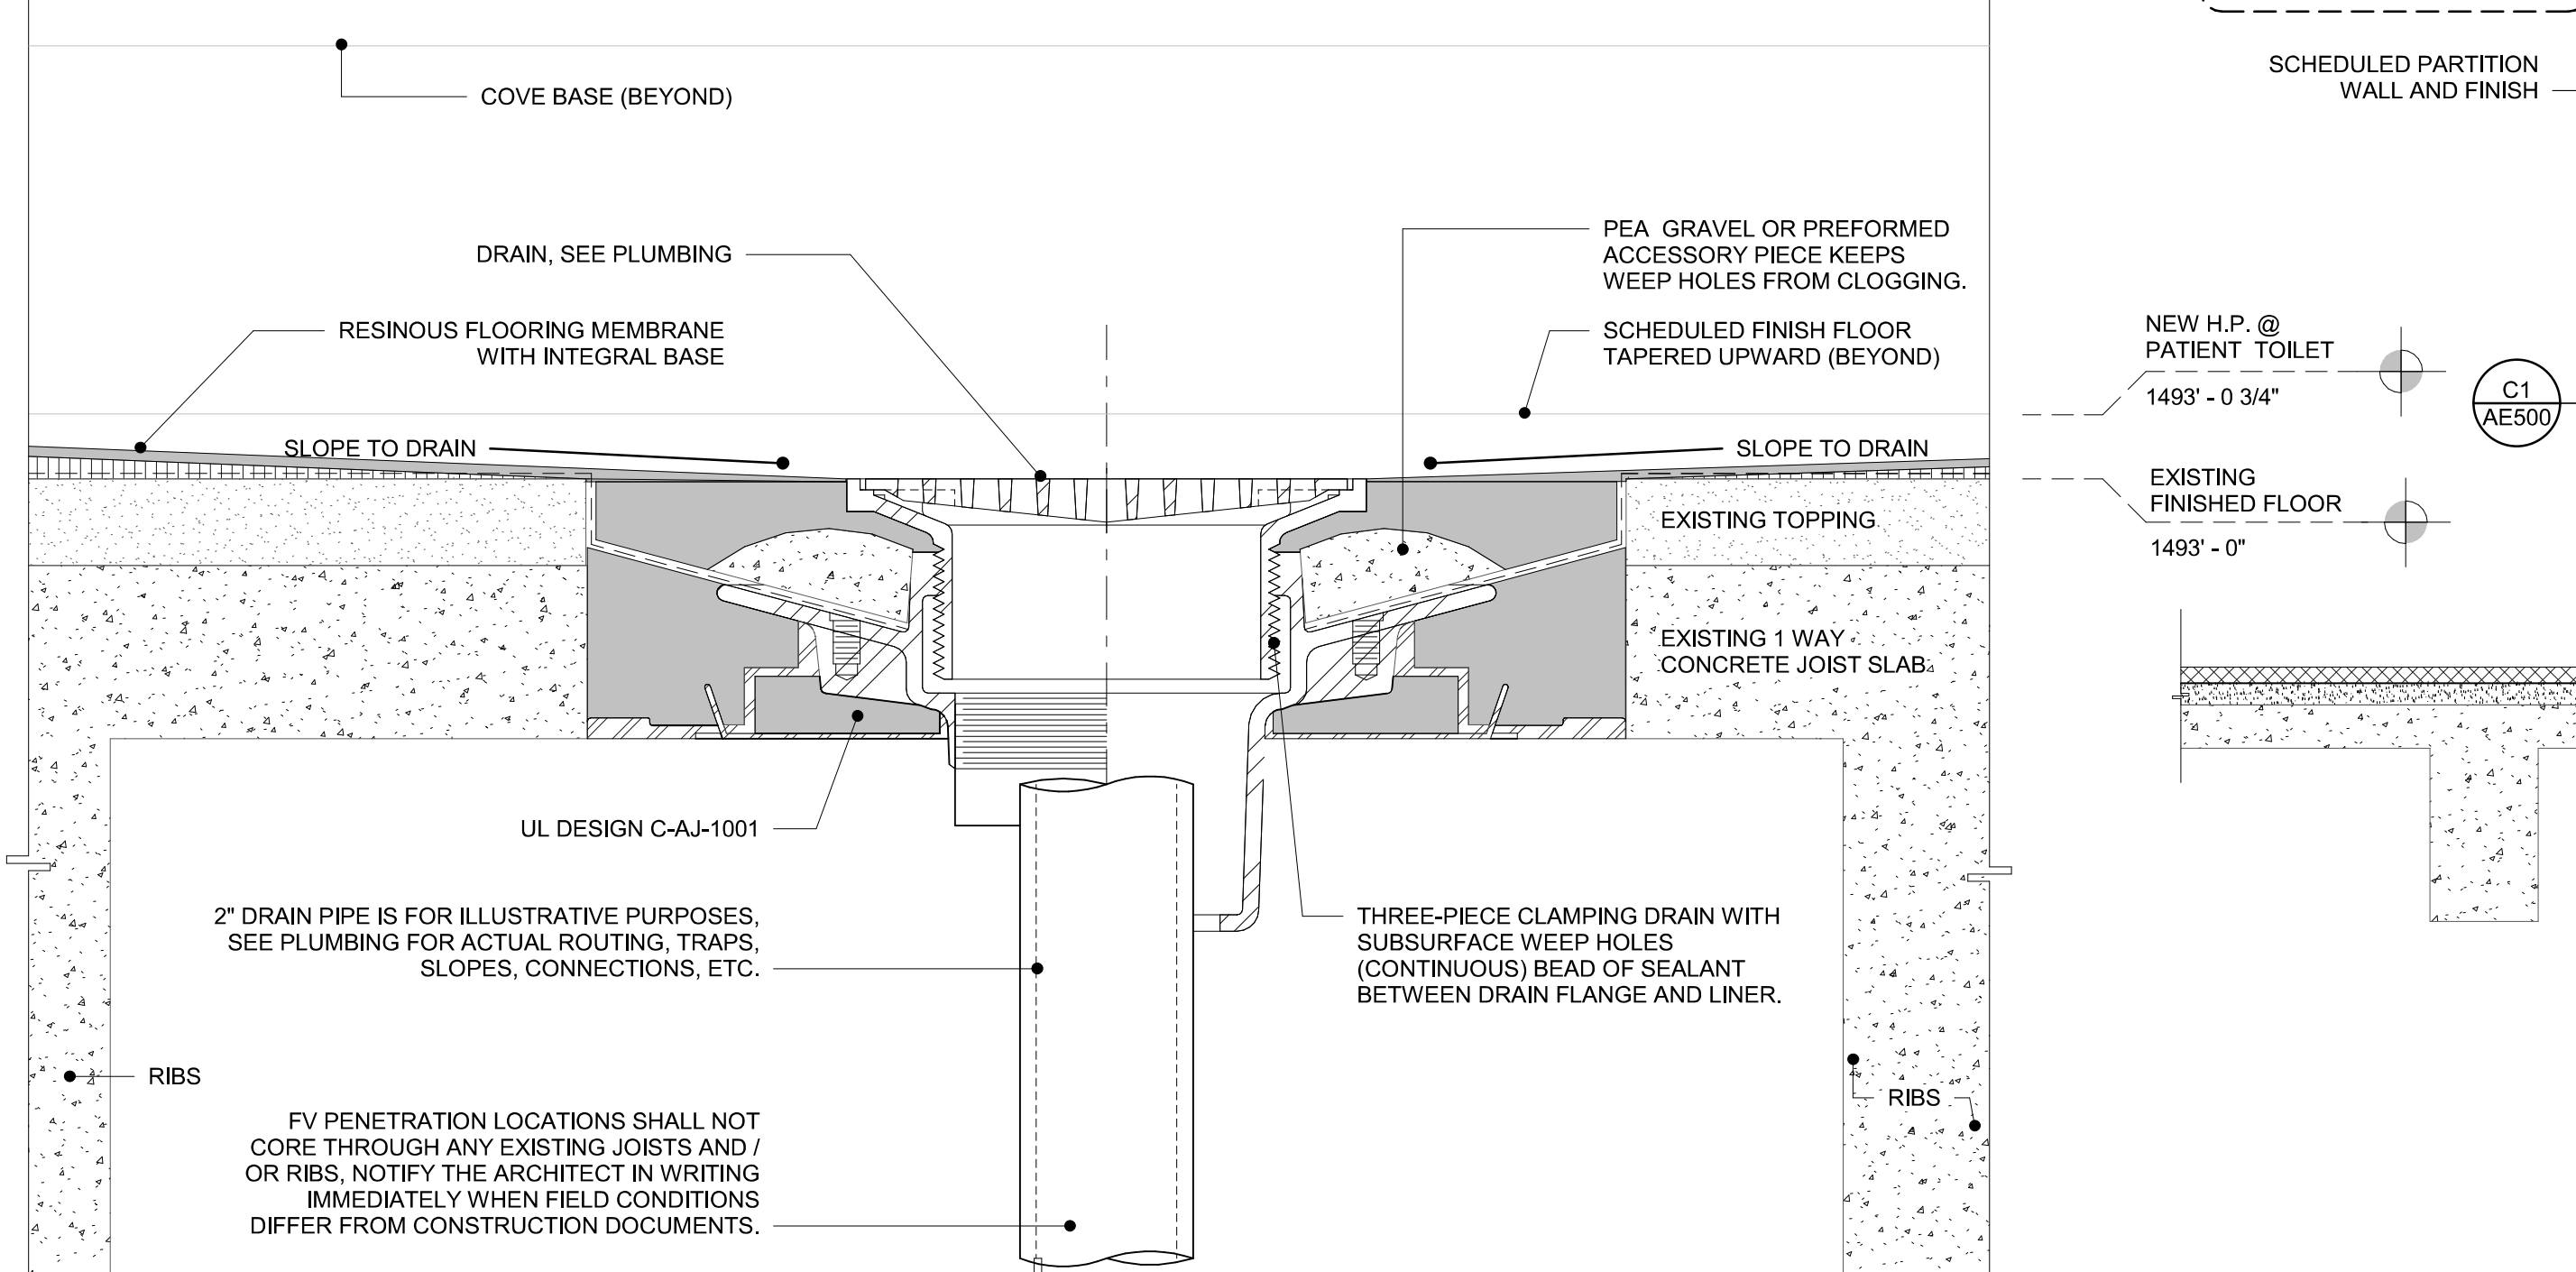

D1 DRAIN @ SHOWER DETAIL
6" = 1'-0"

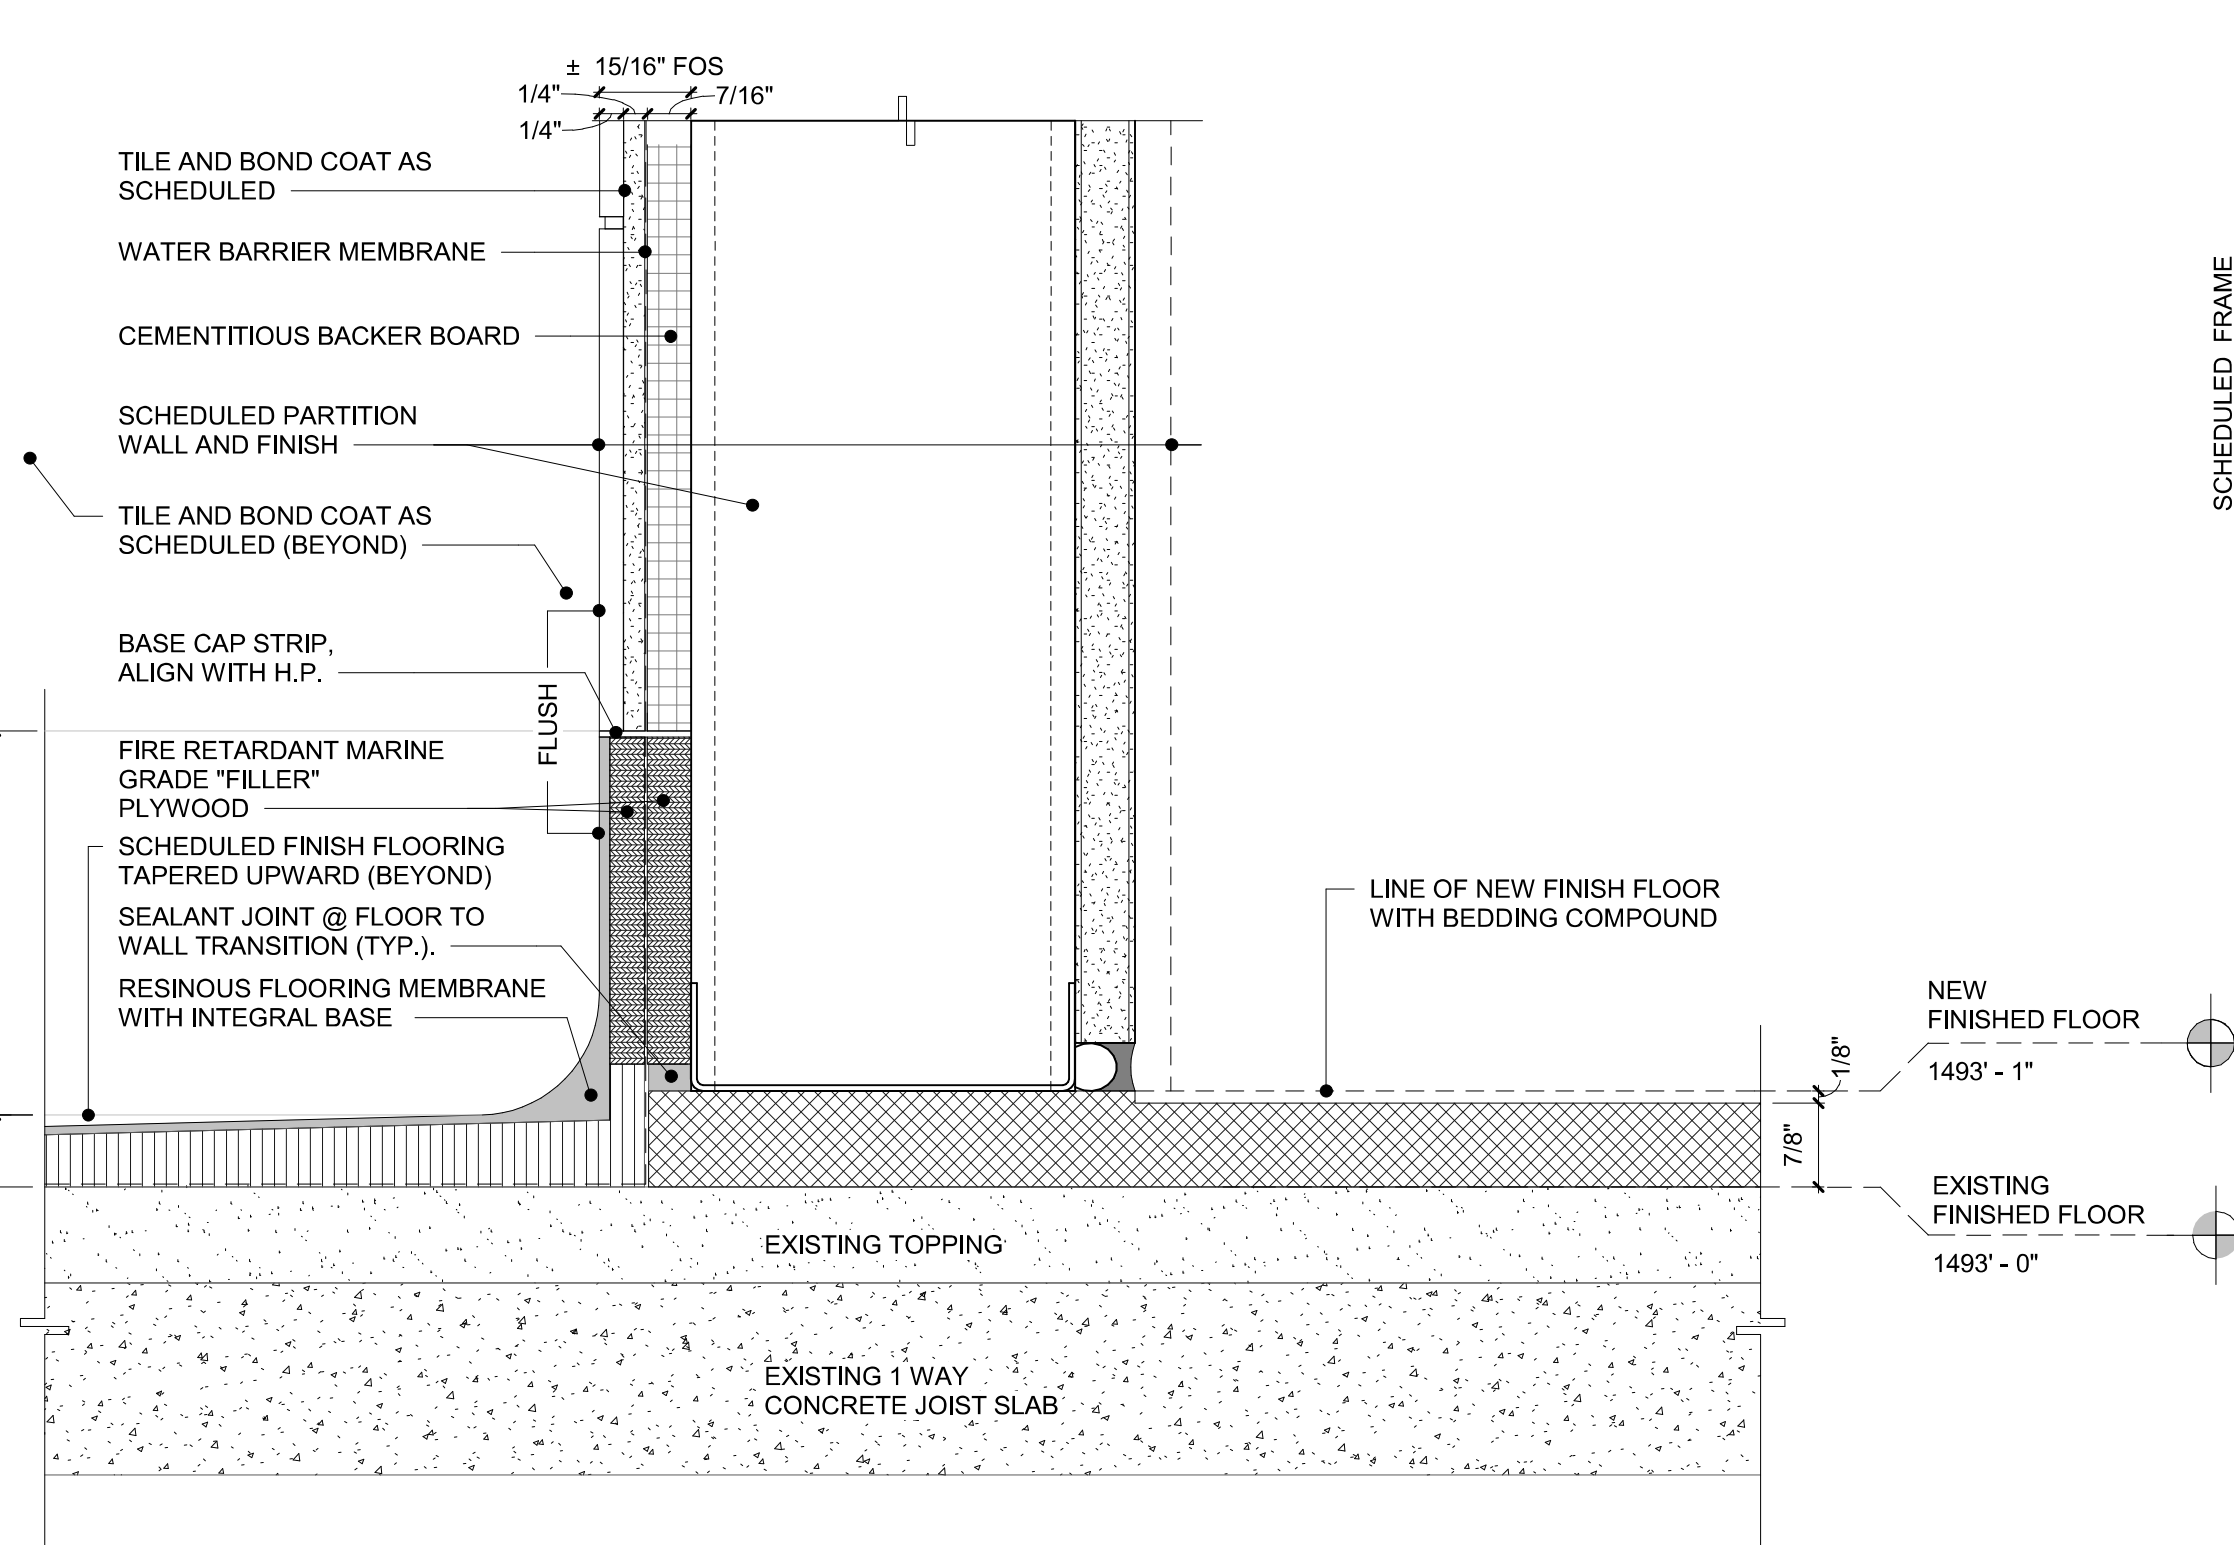

A3 COVE BASE @ NON-SHOWER TILE WALL
6" = 1'-0"

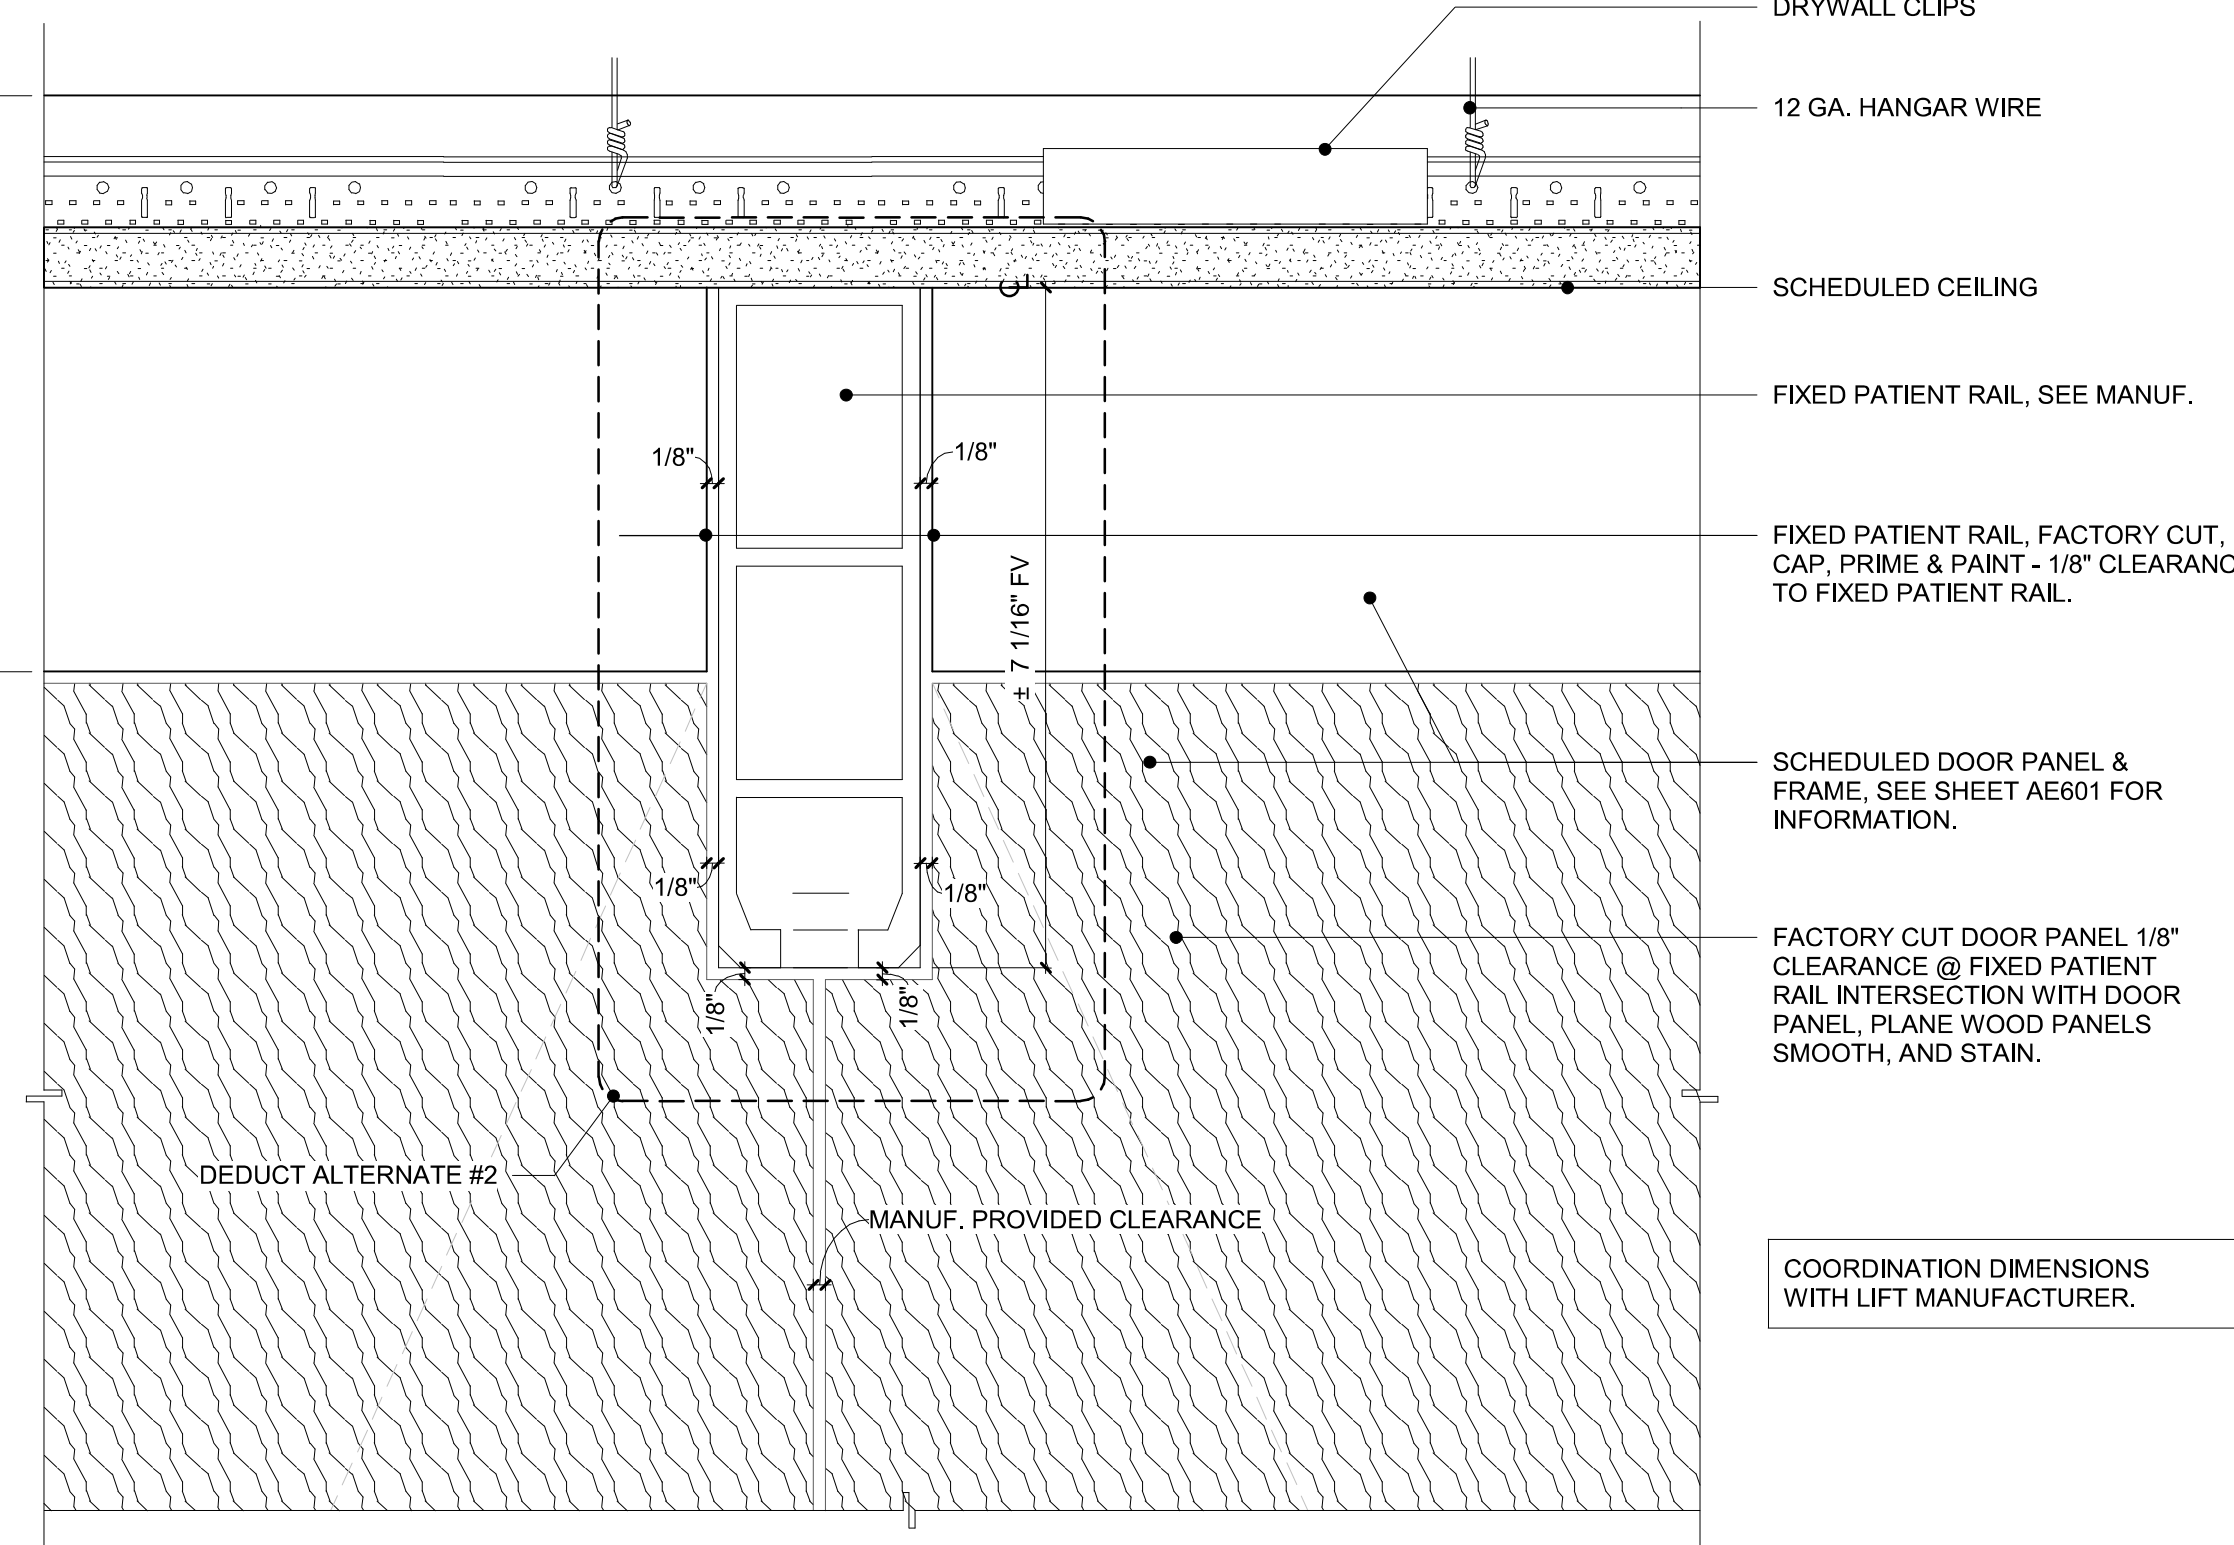

A5 HM DOOR FRAME & WOOD PANEL FACTORY CUT @ FIXED RAIL
6" = 1'-0"

GENERAL SHEET NOTES

NOTE: REFER TO ALL PHASING SHEETS. GENERAL CONTRACTOR SHALL ENSURE THAT ALL CONTRACTORS ARE RESPONSIBLE FOR COORDINATION ACROSS ENTIRE SET OF CONSTRUCTION DOCUMENTS.

A. FOR PATIENT BATHROOM / BEDROOM THRESHOLD, SEE DETAIL D1 / AF500.

Revisions:		
No.	Description	Date

CONSULTANTS:



8701 RED OAK BLVD, SUITE 500
CHARLOTTE, NC 28217
PHONE: 704.522.0405
WWW.BRITTPETERS.COM

Seal:



ARCHITECT / ENGINEERS:



8016 TOWER POINT DRIVE
CHARLOTTE, NC 28227

P 704.814.1320
F 704.321.0833

HG PROJECT: 18002
COPYRIGHT © 2023

Drawing Title:

INTERIOR DETAILS AT PATIENT BATHROOM

Project Phase:
BID DOCUMENTS

FULLY SPRINKLERED

Project Title:

RENOVATE MED SURGE WARDS

Location:
VETERANS HEALTHCARE SYSTEM OF THE OZARKS

Date:
MARCH 24, 2024

Checked:
TR

Drawn:
MS

Project Number:

564-17-140

Building Number:

1

Drawing Number:

AE500

Sheet **66** of **162**

Engineering Service



VA U.S. Department of Veterans Affairs