




three inches = one foot
one and one half inches = one foot
one inch = one foot
one half inch = one foot
three quarters inch = one foot
one quarter inch = one foot
one eighth inch = one foot
one sixteenth inch = one foot

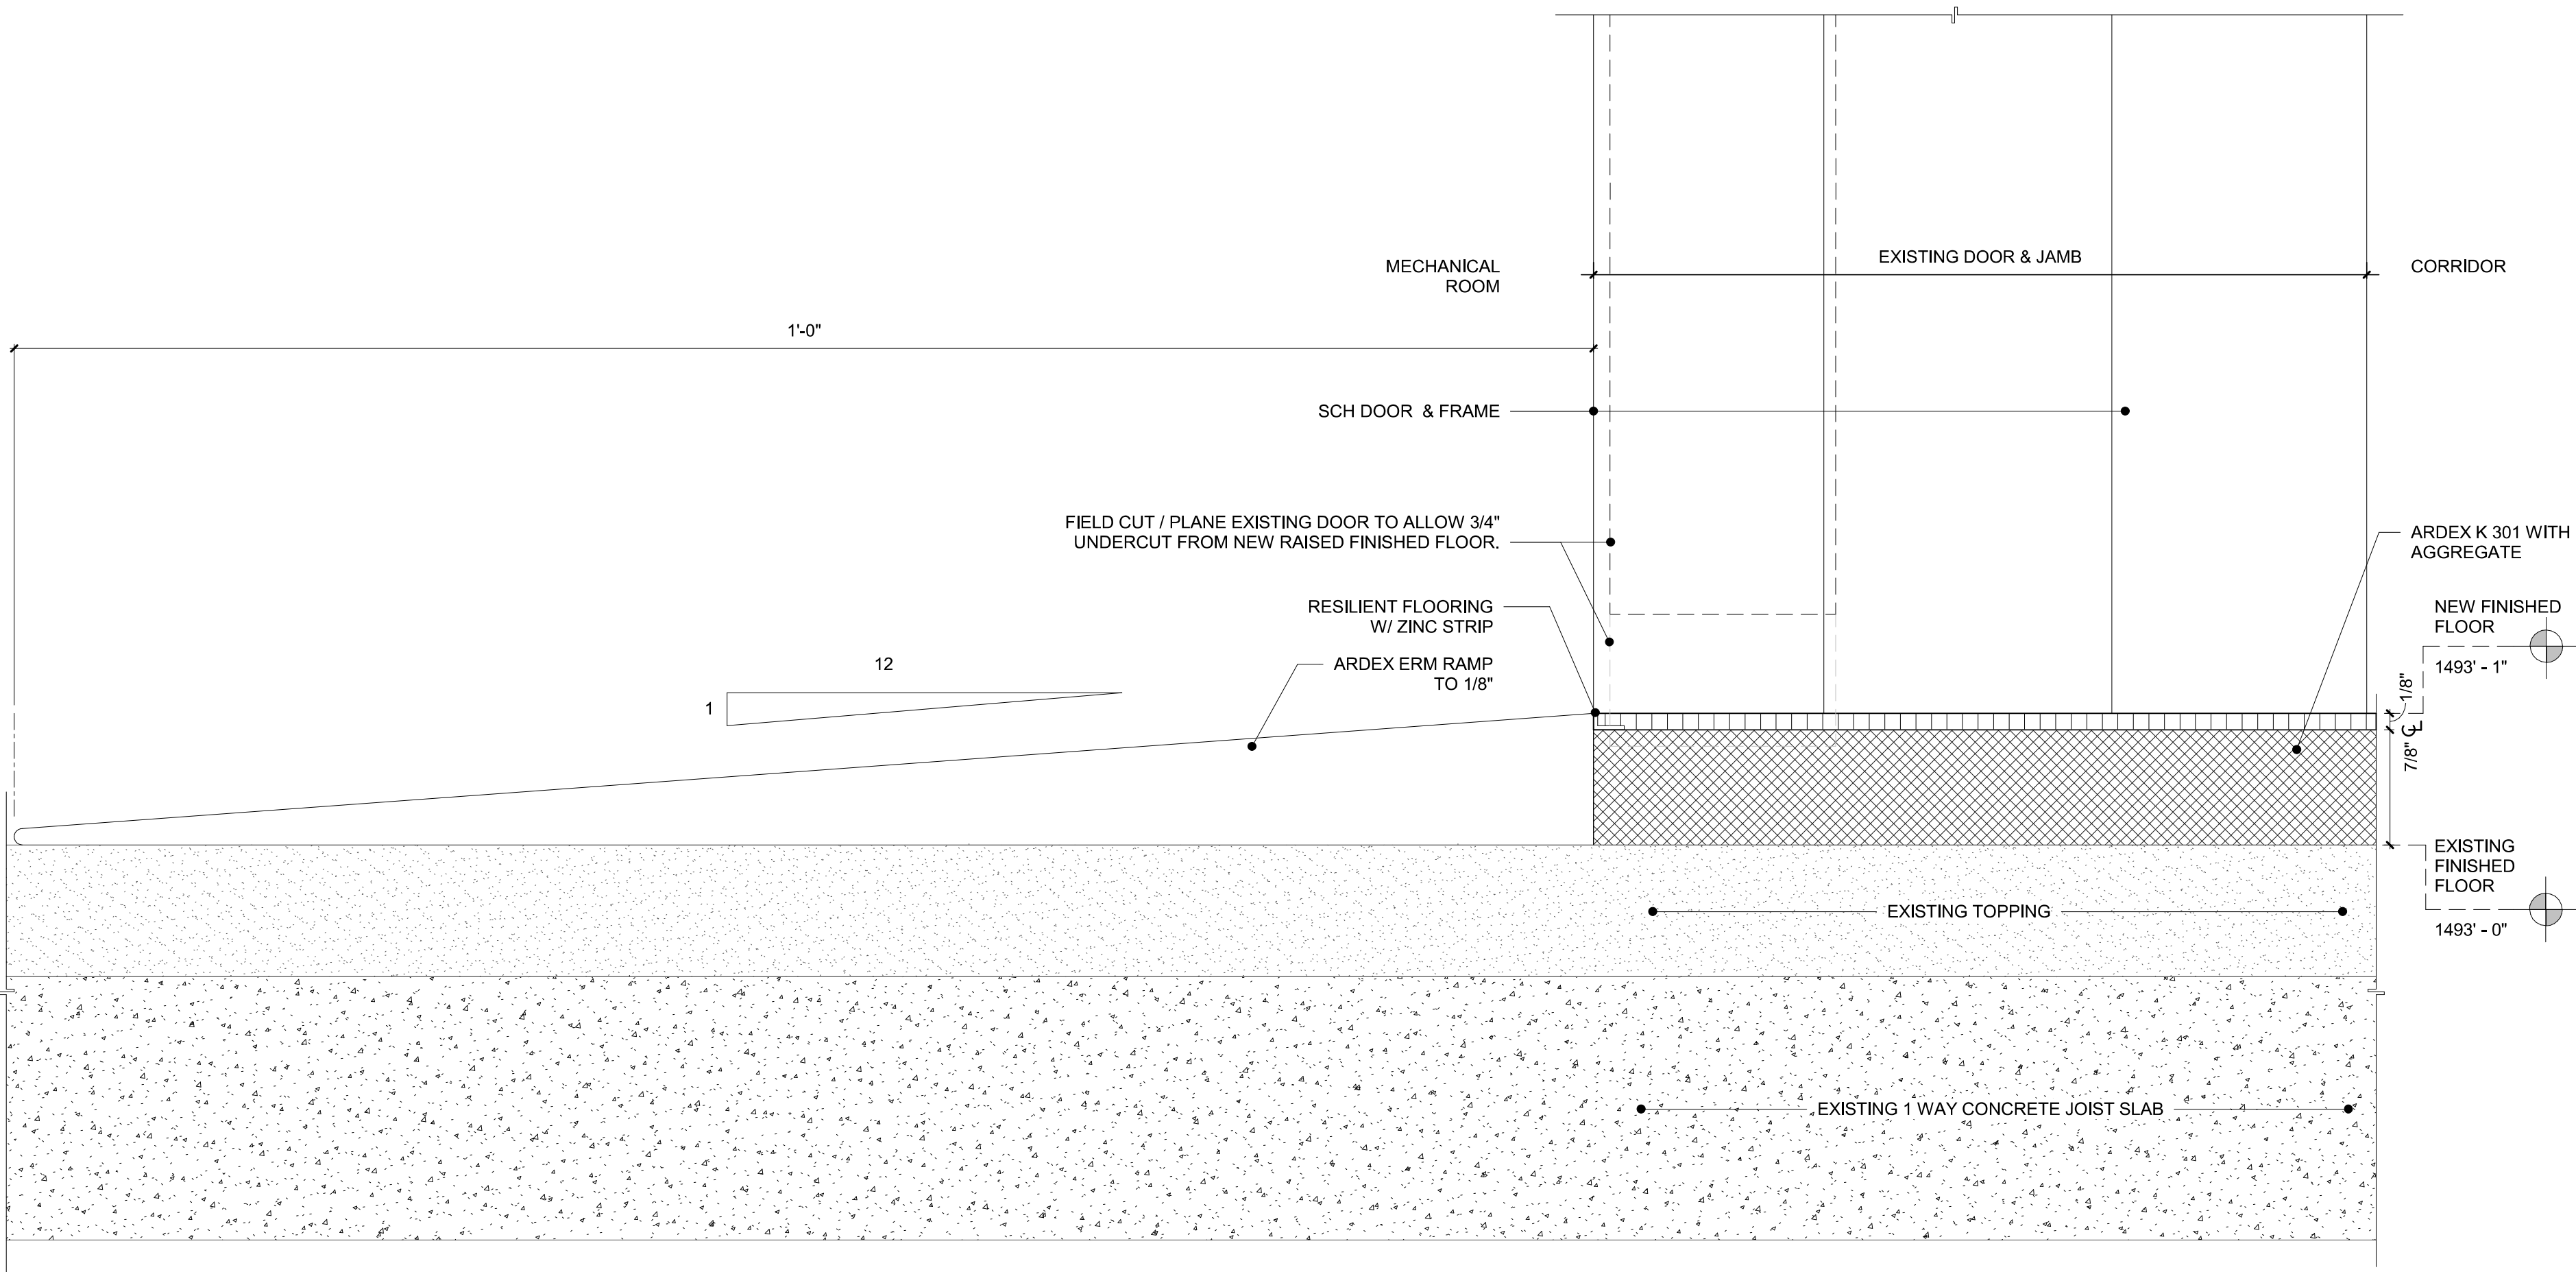

B1 MECH ROOM THRESHOLD DETAIL
12" = 1'-0"

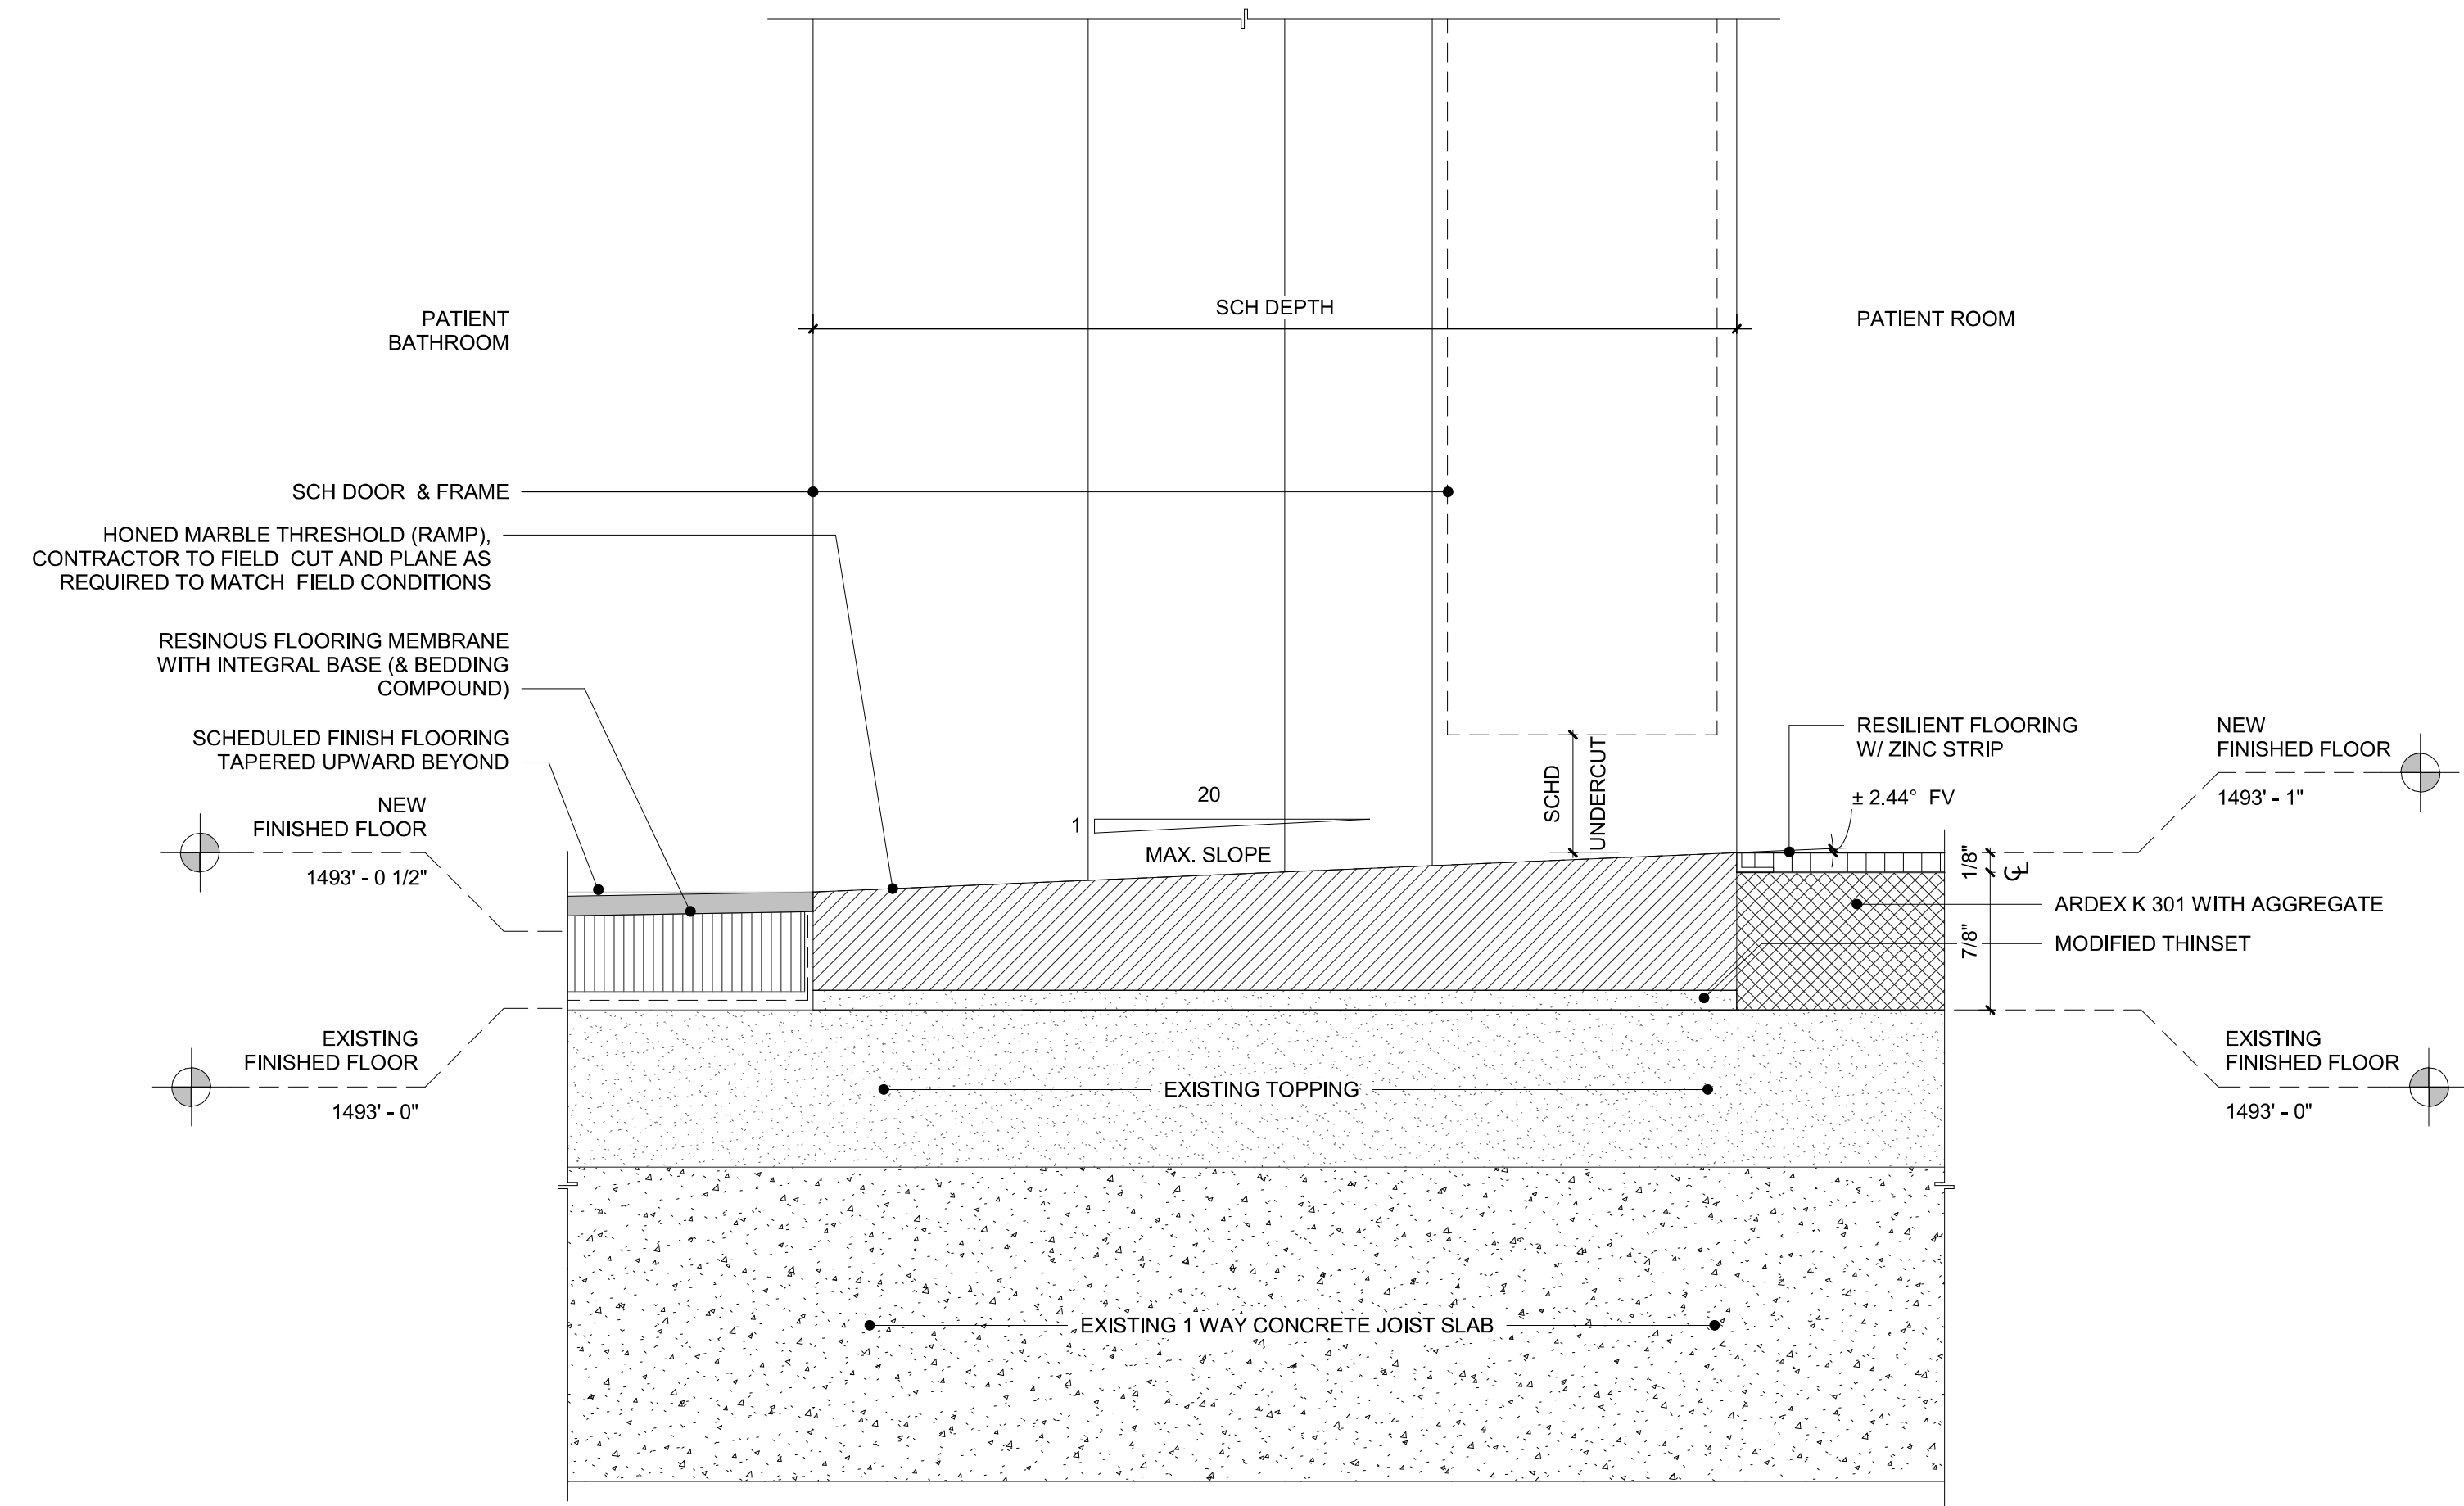

D1 BATHROOM THRESHOLD DETAIL AT RAISED FLOOR
12" = 1'-0"

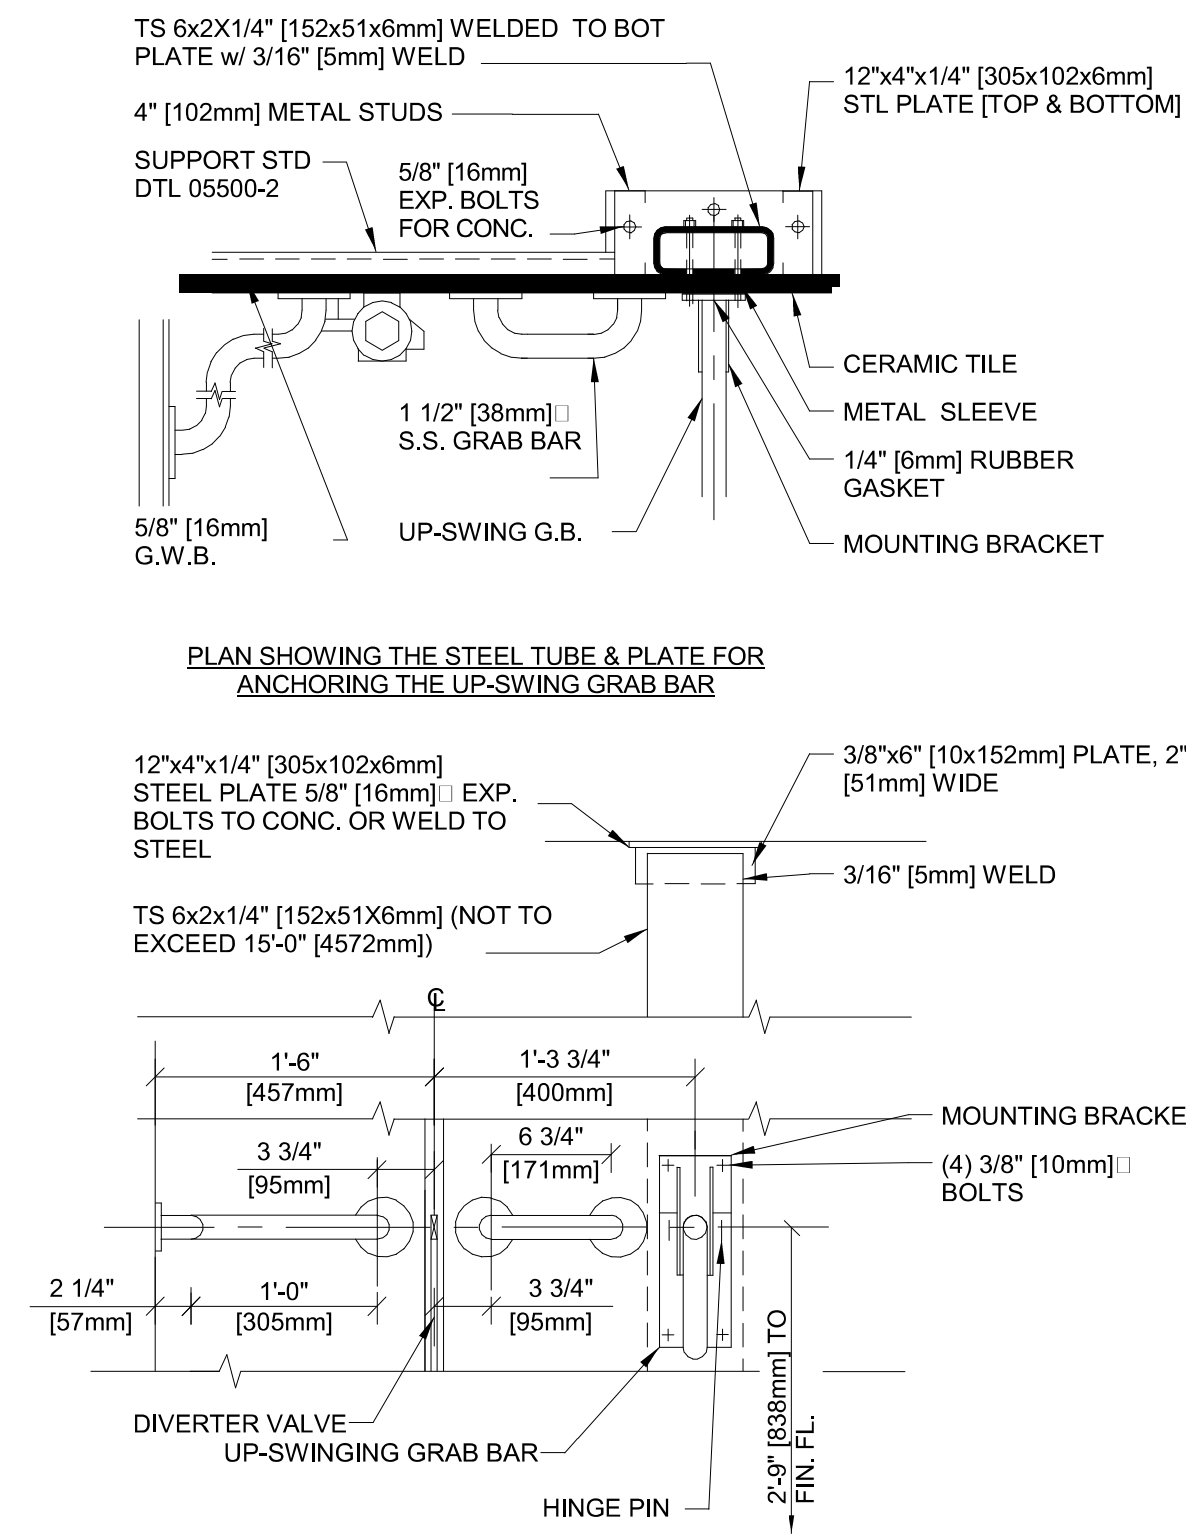


ELEVATION SHOWING POSITION OF UP-SWING GRAB BAR

GENERAL NOTES:


1. INSTALLATION AS SHOWN IS FOR WATER CLOSET WITH DIVERTER VALVE.

B5 UP-SWING GRAB BAR
NOT TO SCALE

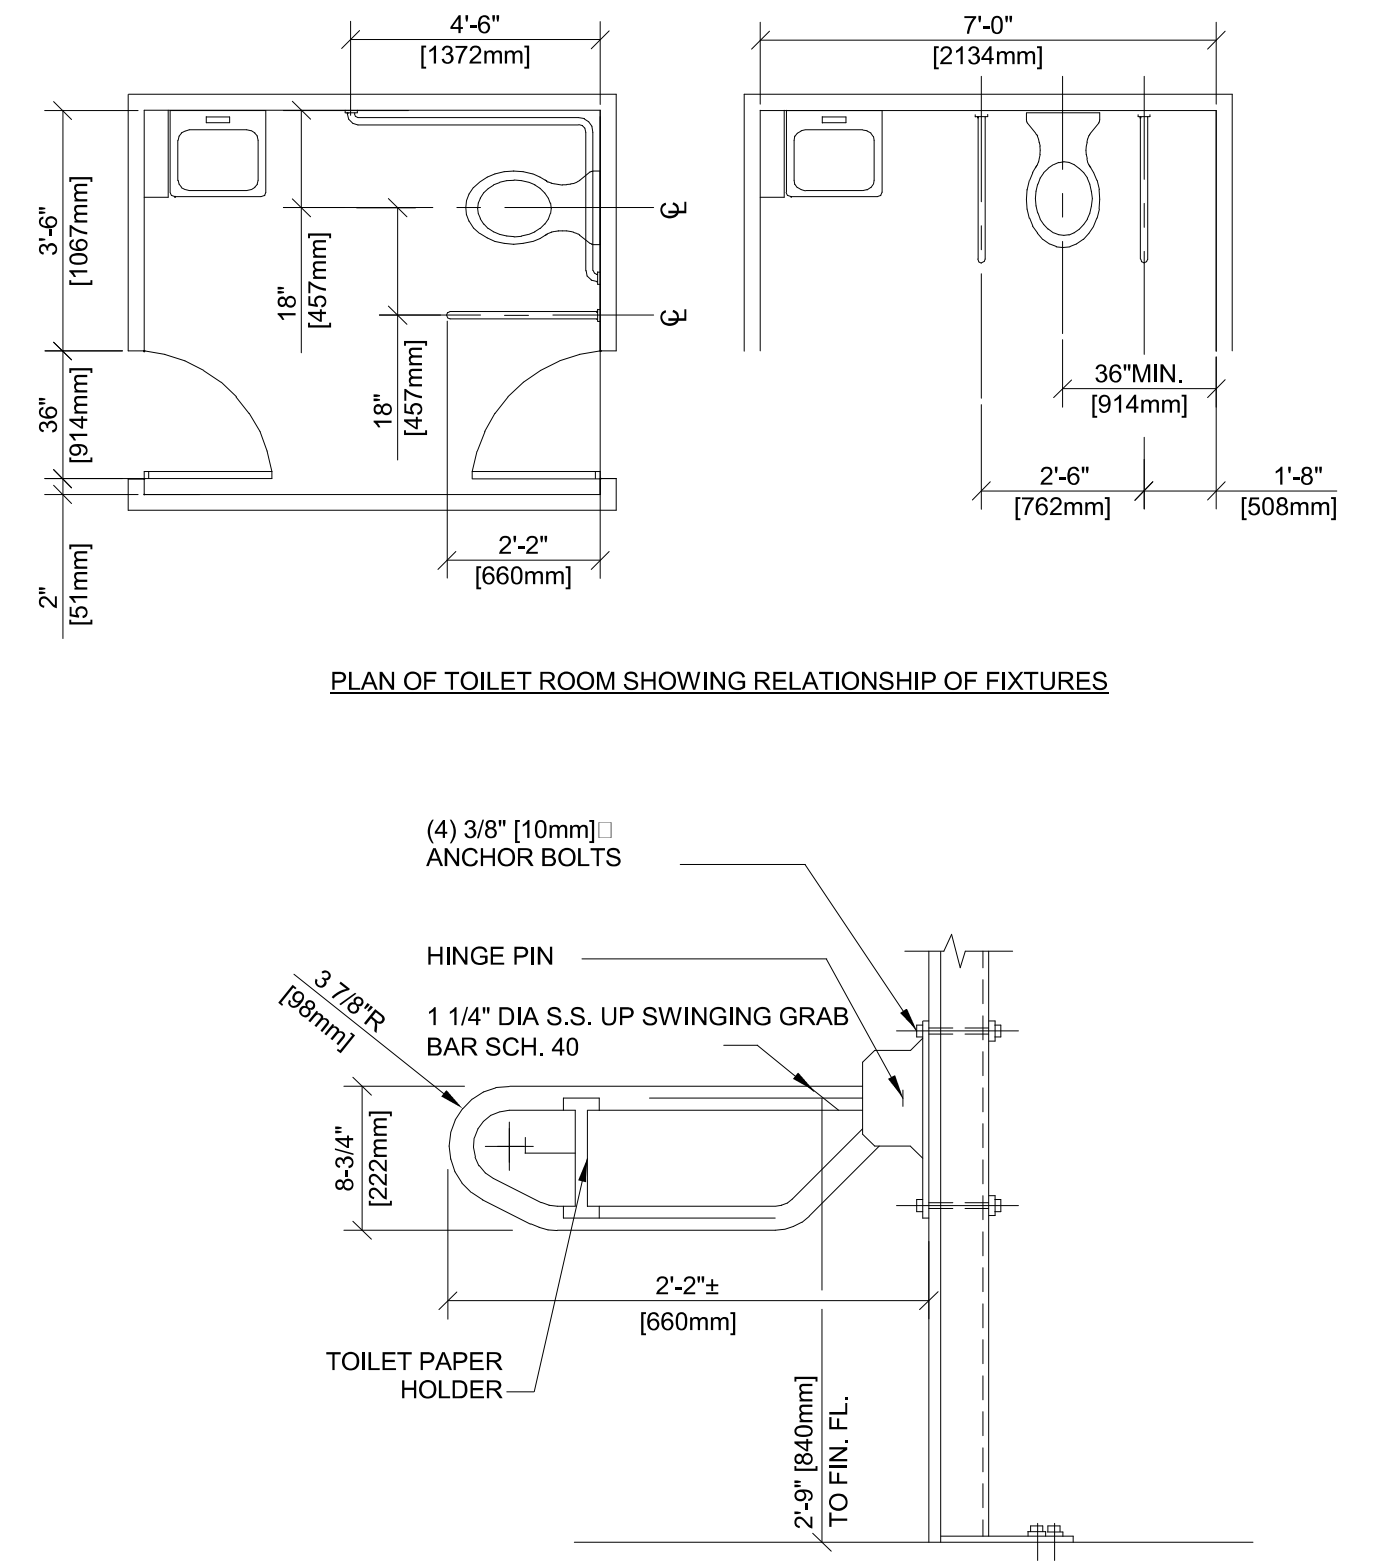


PLAN OF TOILET ROOM SHOWING RELATIONSHIP OF FIXTURES

SIDE ELEVATION OF UP-SWING GRAB BAR

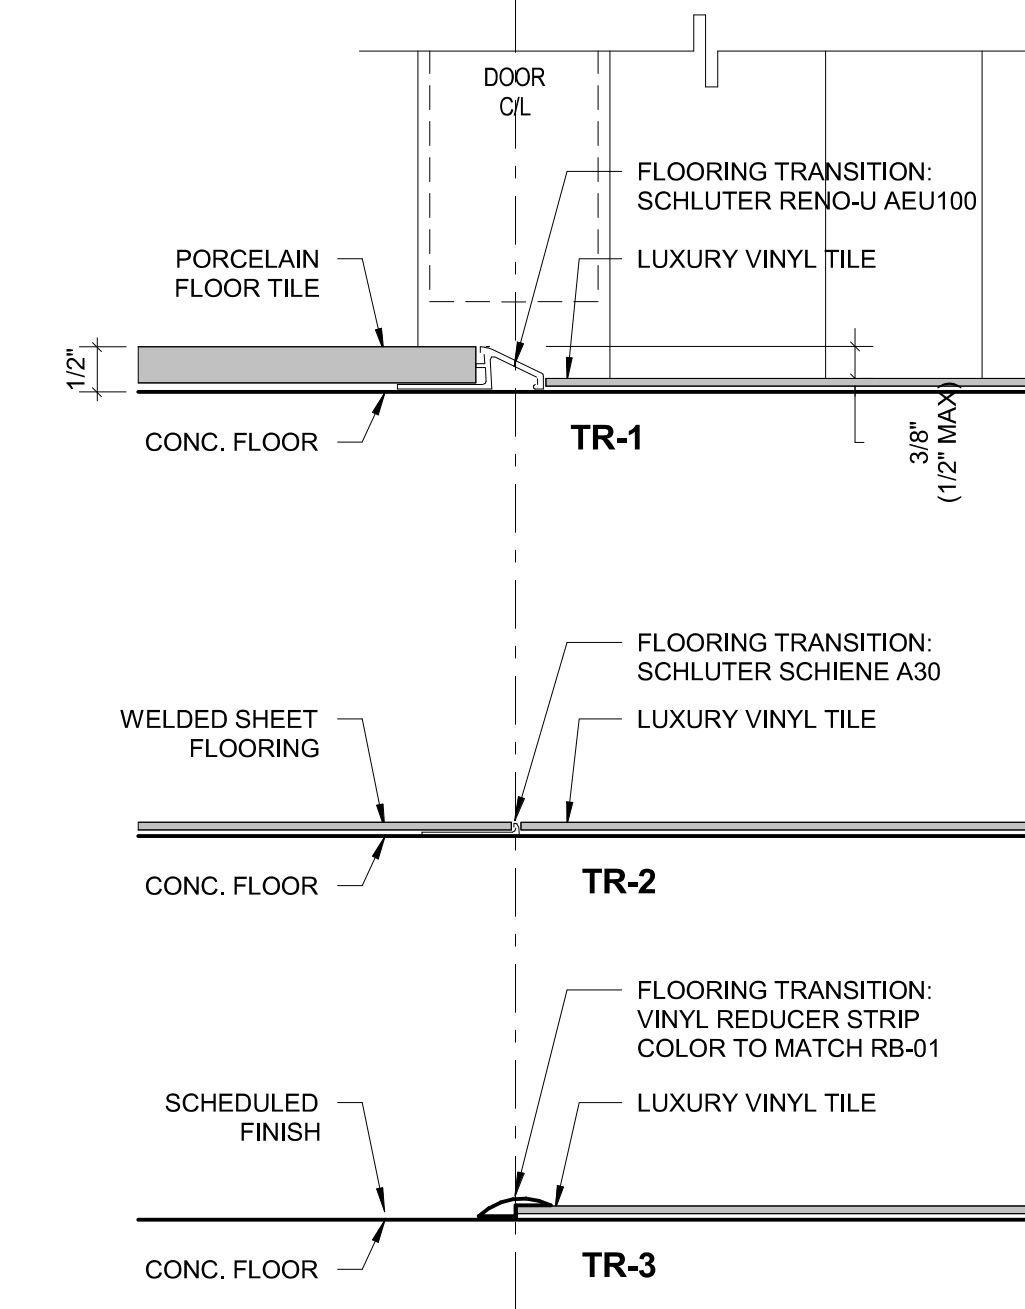

D5 FLOORING TRANSITIONS
6" = 1'-0"

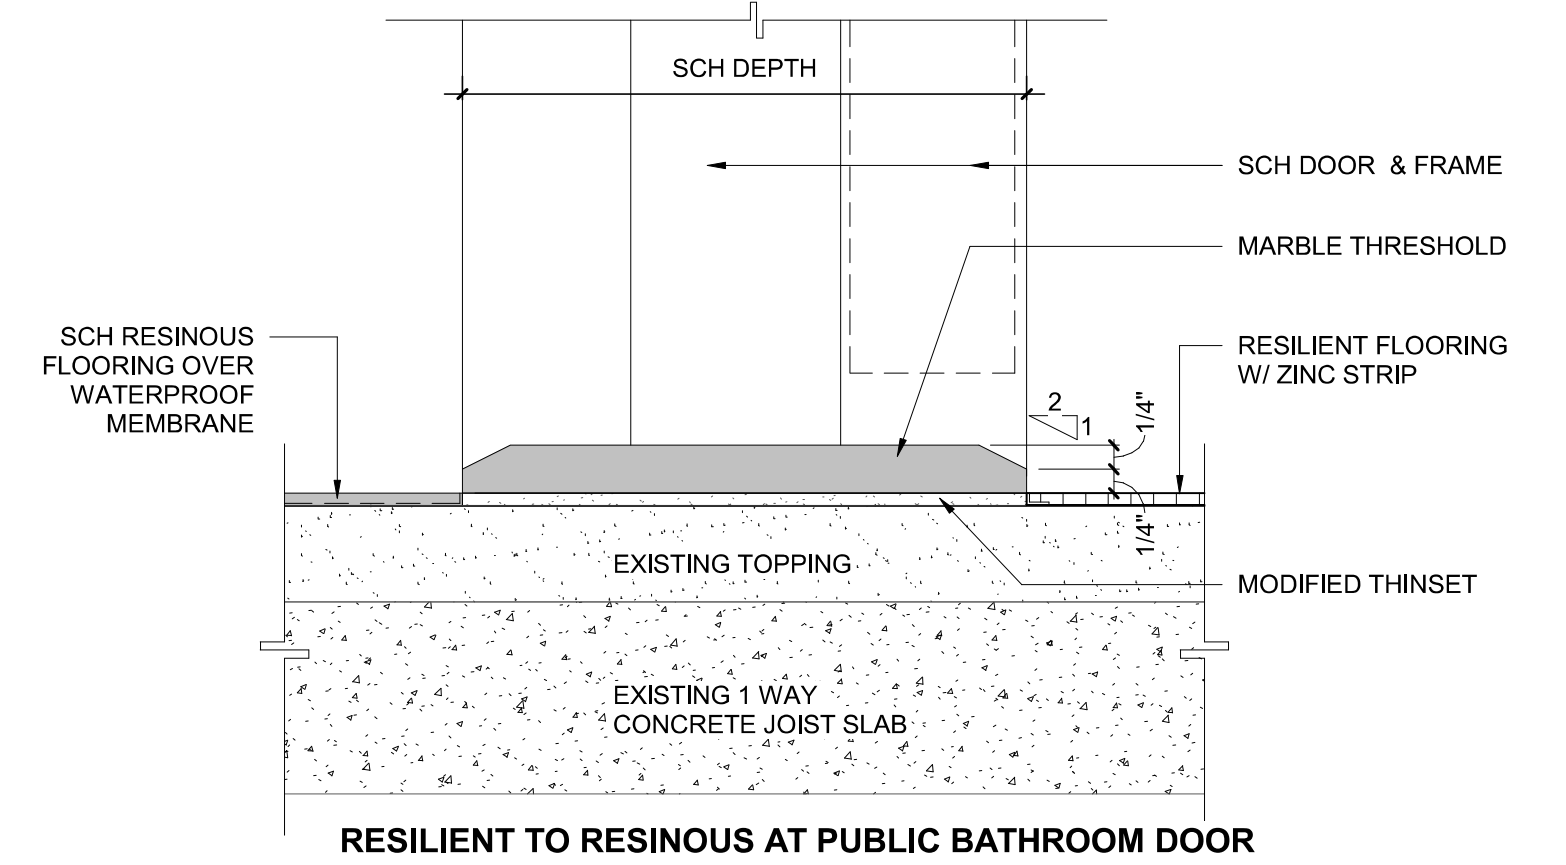

RESILIENT TO RESINOUS AT PUBLIC BATHROOM DOOR

Revisions:		
No.	Description	Date

CONSULTANTS:

BRITT, PETERS AND ASSOCIATES
CONSULTING ENGINEERS

8701 RED OAK BLVD, SUITE 500
CHARLOTTE, NC 28217
PHONE: 704.522.0405
WWW.BRITTPETERS.COM

Seal:

Digital Signature not valid without Certificate below seal.

JONATHAN L. CLARK
11080
REGISTERED PROFESSIONAL ENGINEER
CHARLOTTE, NC

ARCHITECT / ENGINEERS:

HARRELL DESIGN GROUP, P.C.

8016 TOWER POINT DRIVE
CHARLOTTE, NC 28227
P 704.814.1320
F 704.321.0833

HG PROJECT: 18002
COPYRIGHT © 2023

Drawing Title:

THRESHOLD DETAILS

Project Phase:

BID DOCUMENTS

FULLY SPRINKLERED

Project Title:

RENOVATE MED SURGE WARDS

Location:

VETERANS HEALTHCARE SYSTEM OF THE OZARKS

Date:

MARCH 24, 2024

Checked:

TR

Drawn:

MS

Project Number:

564-17-140

Building Number:

1

Drawing Number:

AF500

Sheet **77** of **162**

Engineering Service

VETERANS HEALTH CARE SYSTEM OF THE OZARKS

VA U.S. Department of Veterans Affairs