

## GENERAL SHEET NOTES

A. ALL DIMENSIONS ALONG AN EGRESS ROUTE ARE CLEAR INSIDE OF HANDRAILS, CHAIR RAILS, ETC.

## SHEET KEYNOTES

08.13 GLAZING AT EXISTING WINDOW TO BE REPLACED BY NEW 60-MIN FIRE-RATED GLASS.  
08.16 NEW 60-MIN FIRE-RATED DOOR ASSEMBLY.


## LIFE SAFETY SYMBOLS

- INDICATES AREA NOT IN SCOPE OF WORK
- HAZARDOUS AREA 1HR RATED
- SMOKE DETECTOR
- EXIT SIGN - LIT FACES INDICATED BY SHADING
- NEW - FIRE EXTINGUISHER CABINET (FEC) LOCATION
- EXISTING - FIRE EXTINGUISHER CABINET (FEC) LOCATION
- EGRESS TRAVEL PATH
- TD: TRAVEL DISTANCE  
CPOT: COMMON PATH OF TRAVEL DISTANCE
- EGRESS SYMBOL
- CLEAR WIDTH
- CAPACITY FACTOR
- ACTUAL CAPACITY

## PARTITION GRAPHICS

- PARTITION PHASING
- EXISTING ELEMENT TO REMAIN
  - EXISTING ELEMENT TO BE DEMOLISHED
  - TEMPORARY 1-HOUR RATED ELEMENT TO BE CONSTRUCTED AND DEMOLISHED IN SAME PHASE
- PARTITION RATING
- NO RATING
  - SMOKE RESISTIVE PARTITION - NON RATED
  - 1 HOUR FIRE BARRIER
  - 1 HOUR FIRE/SMOKE BARRIER
  - 2 HOUR FIRE BARRIER
  - 2 HOUR FIRE/ SMOKE BARRIER

## KEY PLAN

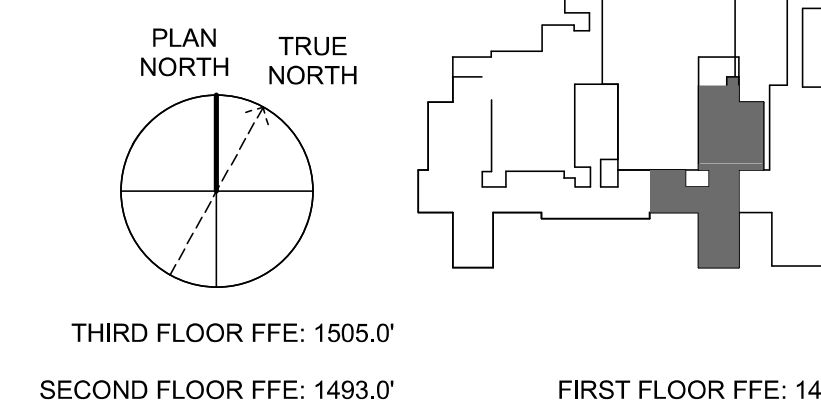

D1 THIRD FLOOR LIFE SAFETY PLAN  
3/32" = 1'-0"

Revisions:		
No.	Description	Date

**CONSULTANTS:**

**BRITT, PETERS AND ASSOCIATES**  
7801 RED OAK BLVD, SUITE 500  
CHARLOTTE, NC 28217  
PHONE: 704.522.0405  
WWW.BRITTPETERS.COM

**Seal:**

Digital Signature not valid without Certificate below seal.

JOYNTAN M. CHAPMAN  
13080 PLYMOUTH RD  
CHARLOTTE, NC

**ARCHITECT / ENGINEERS:**

**HARRELL DESIGN GROUP, P.C.**

8016 TOWER POINT DRIVE  
CHARLOTTE, NC 28227  
P 704.814.1320  
F 704.321.0833

HG PROJECT: 18002  
COPYRIGHT © 2023

Drawing Title:

**THIRD FLOOR LIFE SAFETY PLAN**

Project Phase:

BID DOCUMENTS

**FULLY SPRINKLERED**

Project Title:

**RENOVATE MED SURGE WARDS**

Location:

VETERANS HEALTHCARE SYSTEM OF THE OZARKS

Date:

MARCH 24, 2024

Checked:

JC/LK

Drawn:

MS

Project Number:

564-17-140

Building Number:

1

Drawing Number:

**G102**

Sheet 6 of 162

**Engineering Service**

VETERANS HEALTH CARE SYSTEM OF THE OZARKS

**VA** U.S. Department of Veterans Affairs