

three inches = one foot
one and one half inches = one foot
one inch = one foot
three quarters inch = one foot
one half inch = one foot
three eighths inch = one foot
one quarter inch = one foot
one eighth inch = one foot

CONTRACTOR NOTE:
CONTRACTOR SHALL CONFIRM
AREAS AND FIXTURES SERVED
BY EXISTING DOMESTIC RISERS
PRIOR TO THE START OF
DEMOLITION. NOTIFY THE C.O.R.
IF ANY OCCUPIED AREAS ARE
FOUND TO BE SERVED BY
RISERS SCHEDULED FOR
DEMOLITION.

PHASING NOTES:
REFER TO PHASING ON SHEETS
GC119 THRU GC123b FOR
PHASED AREAS OF WORK.

SEE DEDUCT ALTERNATE 6 ON
SHEET G1001 FOR ALTERNATE
WORK PHASE 2. REFER GC123a
AND GC123b FOR MORE
INFORMATION.

GENERAL NOTES

- COORDINATE PROJECT PHASING AND WORK AREA WITH GC120 SERIES DRAWINGS AND SPECIFICATIONS.
- DEMOLISH ALL FIXTURES IN PROJECT AREA.
- COORDINATE WITH THE COR AND TURN OVER ALL FIXTURES, VALVES, OR OTHER DEVICES THAT THE GOVERNMENT TAGS AS SALVAGE OR DIRECTS THE CONTRACTOR TO SALVAGE.
- UTILITY SERVICES MUST BE MAINTAINED TO THE FLOOR ABOVE OR BELOW. ANY DISRUPTION IN SERVICES SHALL BE COORDINATED WITH THE COR 2 WEEKS BEFORE THE DISRUPTION. SERVICES SHALL NOT BE OUT FOR MORE THAN 8 HOURS OR AS ALLOWED BY THE COR.
- ALL WORK ON THE FLOORS BELOW SHALL BE DONE ON NIGHTS OR WEEK ENDS UNLESS OTHERWISE PERMITTED BY COR.
- SEE PL001 FOR ADDITIONAL GENERAL NOTES.
- REMOVE EXISTING ZONE BOX. FILL SUBSEQUENT HOLE WITH LIKE MATERIALS.

SHEET KEYNOTES

- DEMOLISH PIPE BETWEEN VALVE AND RISER. CAP BOTTOM OF RISER AND ABANDON PIPE IN WALL ABOVE. TAG PIPE "ABANDONED IN PLACE TOP OF PIPE".
- DEMOLISH PIPE BETWEEN POINTS INDICATED. ABANDON RISER IN WALL ABOVE. CAP BOTTOM OF RISER. TAG PIPE "ABANDONED IN PLACE TOP OF PIPE".
- DEMOLISH PIPE BETWEEN POINTS INDICATED. ABANDON RISER IN WALL ABOVE. CAP BOTTOM OF RISER. TAG PIPE "ABANDONED IN PLACE TOP OF PIPE".
- DEMOLISH PIPE BETWEEN POINTS INDICATED. ABANDON RISER IN WALL ABOVE. CAP BOTTOM OF RISER. TAG PIPE "ABANDONED IN PLACE TOP OF PIPE".
- NOT USED.
- DEMOLISH PIPE FROM RISER TO POINT INDICATED. ABANDON RISER IN WALL ABOVE. CAP BOTTOM OF RISER AND TAG PIPE "ABANDONED IN PLACE TOP OF PIPE. DO NOT DEMOLISH UNTIL NEW RISERS ARE IN PLACE AND READY FOR CONNECTION. SCHEDULE CHANGE OVER WITH THE COR FOR WEEK END WORK.
- DEMOLISH PIPE BETWEEN POINTS INDICATED. DO NOT DEMOLISH PIPE UNTIL NEW WORK IS COMPLETED UP TO POINTS OF RECONNECTION IN NEW WORK. SCHEDULE CHANGE OVER WITH COR FOR WEEKEND WORK.
- REMOVE SECTION OF PIPE FOR INSTALLATION OF NEW VALVES.
- DEMOLISH PIPE BETWEEN POINT INDICATED AND RISER. CAP BOTTOM OF RISER AND ABANDON PIPE IN WALL ABOVE. TAG PIPE "ABANDONED IN PLACE TOP OF PIPE".
- FOR ALTERNATE 6, REMOVE ALL WORK PERTAINING TO THE INSTALLATION OF THE BOOSTER PUMP ASSEMBLY. SEE G1001 FOR MORE INFORMATION.

PARTITION GRAPHICS


PARTITION PHASING

- EXISTING ELEMENT TO REMAIN
- EXISTING ELEMENT TO BE DEMOLISHED
- TEMPORARY 1-HOUR RATED ELEMENT TO BE CONSTRUCTED AND DEMOLISHED IN SAME PHASE

PARTITION RATING

- NO RATING
- SMOKE RESISTIVE PARTITION - NON RATED
- 1 HOUR FIRE BARRIER
- 1 HOUR FIRE/SMOKE BARRIER
- 2 HOUR FIRE BARRIER
- 2 HOUR FIRE/ SMOKE BARRIER

KEY PLAN

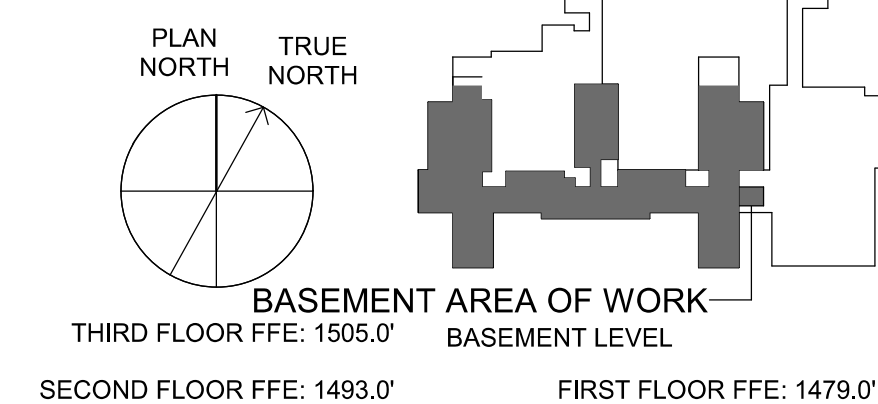

D3 BASEMENT DEMOLITION SUPPLY PLAN

3/32" = 1'-0"


0 5' 10' 20'

Revisions:		
No.	Description	Date

CONSULTANTS:



8701 RED OAK BLVD, SUITE 500
CHARLOTTE, NC 28217
PHONE: 704.522.0405
WWW.BRITTPETERS.COM

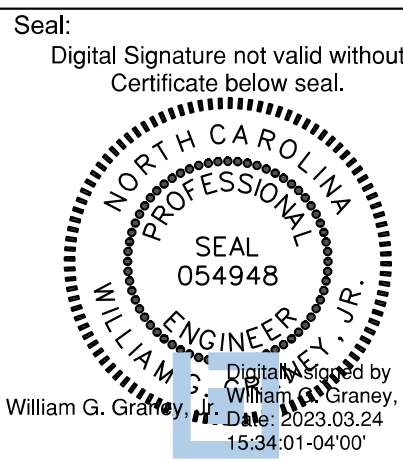

ARCHITECT / ENGINEERS:



8016 TOWER POINT DRIVE
CHARLOTTE, NC 28227
P 704.814.1320
F 704.321.0833

HdG PROJECT: 18002
COPYRIGHT © 2021

Drawing Title:

BASEMENT DEMOLITION
SUPPLY PLAN

Project Phase:

BID DOCUMENTS

FULLY SPRINKLERED

Project Title:

RENOVATE MED SURGE
WARDS

Location:

VETERANS HEALTHCARE SYSTEM
OF THE OZARKS

Date:

MARCH 24, 2024

Checked:

WGG

Drawn:

DM

Project Number:

564-17-140

Building Number:

1

Drawing Number:

PD051

Sheet

99 of 162

Engineering Service



U.S. Department
of Veterans Affairs