

three inches = one foot
one inch = one foot
one and one half inches = one foot
three quarters inch = one foot
one half inch = one foot
three eighths inch = one foot
one quarter inch = one foot
one eighth inch = one foot
one sixteenth inch = one foot



PHASING NOTES:
REFER TO PHASING ON SHEETS
GC119 THRU GC123b FOR
PHASED AREAS OF WORK.

- GENERAL NOTES**
- A. COORDINATE PROJECT PHASING AND WORK AREA WITH GC120 SERIES DRAWINGS AND SPECIFICATIONS.
 - B. DEMOLISH ALL FIXTURES IN PROJECT AREA.
 - C. COORDINATE WITH THE COR AND TURN OVER ALL FIXTURES, VALVES, OR OTHER DEVICES THAT THE GOVERNMENT TAGS AS SALVAGE OR DIRECTS THE CONTRACTOR TO SALVAGE.
 - D. UTILITY SERVICES MUST BE MAINTAINED TO THE FLOOR ABOVE OR BELOW. ANY DISRUPTION IN SERVICES SHALL BE COORDINATED WITH THE COR 2 WEEKS BEFORE THE DISRUPTION. SERVICES SHALL NOT BE OUT FOR MORE THAN 8 HOURS OR AS ALLOWED BY THE COR.
 - E. ALL WORK ON THE FLOORS BELOW SHALL BE DONE ON NIGHTS OR WEEK ENDS UNLESS OTHERWISE PERMITTED BY COR.
 - F. SEE PL001 FOR ADDITIONAL GENERAL NOTES.
 - G. REMOVE EXISTING ZONE BOX. FILL SUBSEQUENT HOLE WITH LIKE MATERIALS.

- SHEET KEYNOTES**
- 1 4" SANITARY DOWN TO FIRST FLOOR.
 - 2 2" VENT UP.
 - 3 DEMOLISH THIS SECTION OF EXISTING THIRD FLOOR SANITARY PIPING. CAP PIPING ABOVE DOOR WAY. ALL OTHER THIRD FLOOR SANITARY PIPING ROUTED WITHIN CEILING SPACE SHALL REMAIN UNDISTURBED UNLESS NOTED OTHERWISE.
 - 4 EXISTING SANITARY/VENT PIPING TO REMAIN.
 - 5 REMOVE EXISTING FIXTURE AND ASSOCIATED PIPING.



D3 PARTIAL 2B SECOND FLOOR DEMOLITION WASTE PLAN - PHASE 1
1/8" = 1'-0"

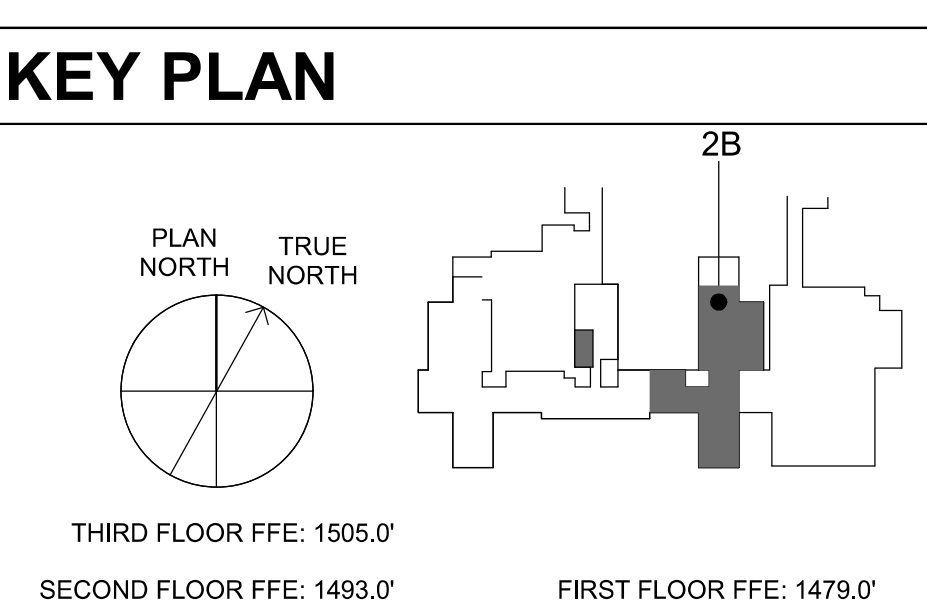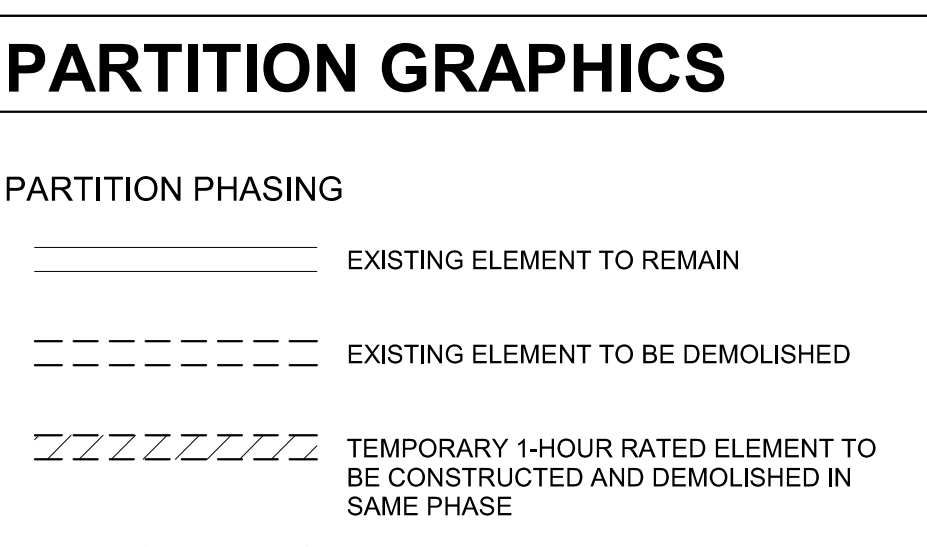

Revisions:		
No.	Description	Date

CONSULTANTS:

BRITT, PETERS
AND ASSOCIATES
INC.
consulting engineers

8701 RED OAK BLVD, SUITE 500
CHARLOTTE, NC 28217
PHONE: 704.522.0405
WWW.BRITTPETERS.COM

Seal: Digital Signature not valid without Certificate below seal.

WILLIAM G. GRANEY, JR.
Professional Engineer
No. 054948
Exp. 03/24/2025
1983-02-04/07

ARCHITECT / ENGINEERS:

HARRELL
DESIGN GROUP, P.C.

8016 TOWER POINT DRIVE
CHARLOTTE, NC 28227
P 704.814.1320
F 704.321.0833

HG PROJECT: 18002
COPYRIGHT © 2021

Drawing Title:
**PARTIAL 2B SECOND FLOOR
DEMOLITION WASTE PLAN -
PHASE 1**

Project Phase:
BID DOCUMENTS

FULLY SPRINKLERED

Project Title:
**RENOVATE MED SURGE
WARDS**

Location:
VETERANS HEALTHCARE SYSTEM
OF THE OZARKS

Date:
MARCH 24, 2024

Checked:
WGG

Drawn:
DM

Project Number:
564-17-140

Building Number:
1

Drawing Number:
PD053

Sheet **100** of **162**

**Engineering
Service**

VETERANS HEALTH CARE SYSTEM
OF THE OZARKS

VA U.S. Department
of Veterans Affairs