

PHASING NOTES:
REFER TO PHASING ON SHEETS
GC122 THRU GC123b FOR
PHASED AREAS OF WORK.

GENERAL NOTES

- REFER TO SHEET PLO01 FOR LEGEND, ABBREVIATIONS, SCHEDULES AND GENERAL NOTES.
- CONTRACTOR SHALL ENSURE ALL NEW PIPING TO CONNECT TO EXISTING PIPING OF EQUAL OR GREATER IN SIZE.

SHEET KEYNOTES

- DROP 1/2", 1/2" A, 3/4" V DOWN IN WALL AND CONNECT TO NEW PATIENT HEAD WALL UNIT. NEW HEAD WALL IS PREPARED TO SINGLE POINT CONNECTION FOR MEDICAL GASES. COORDINATE FINAL DROP LOCATION WITH HEAD WALL PIPE CONNECTIONS.
- PROVIDE MEDICAL GAS PRESSURE SENSORS.
- NEW MEDICAL MAIN PIPING WITH TIE-IN CONNECTIONS SHALL BE INSTALLED DURING PHASE 1. REFER TO SHEET PG102 FOR CONTINUATION OF PIPE ROUTING.
- PROVIDE CEILING MOUNTED PHENOLIC LABEL FOR ALL SHUT-OFF VALVES LOCATED ABOVE THE CEILING.
- EXISTING MEDICAL AIR PIPING UP TO FLOOR ABOVE.
- EXISTING MEDICAL VACUUM PIPING DOWN TO FLOOR BELOW.
- CAP EXISTING MEDICAL GAS PIPING.

PARTITION GRAPHICS


PARTITION PHASING

- EXISTING ELEMENT TO REMAIN
- EXISTING ELEMENT TO BE DEMOLISHED
- TEMPORARY 1-HOUR RATED ELEMENT TO BE CONSTRUCTED AND DEMOLISHED IN SAME PHASE

PARTITION RATING

- NO RATING
- SMOKE RESISTIVE PARTITION - NON RATED
- 1 HOUR FIRE BARRIER
- 1 HOUR FIRE/SMOKE BARRIER
- 2 HOUR FIRE BARRIER
- 2 HOUR FIRE/ SMOKE BARRIER

KEY PLAN

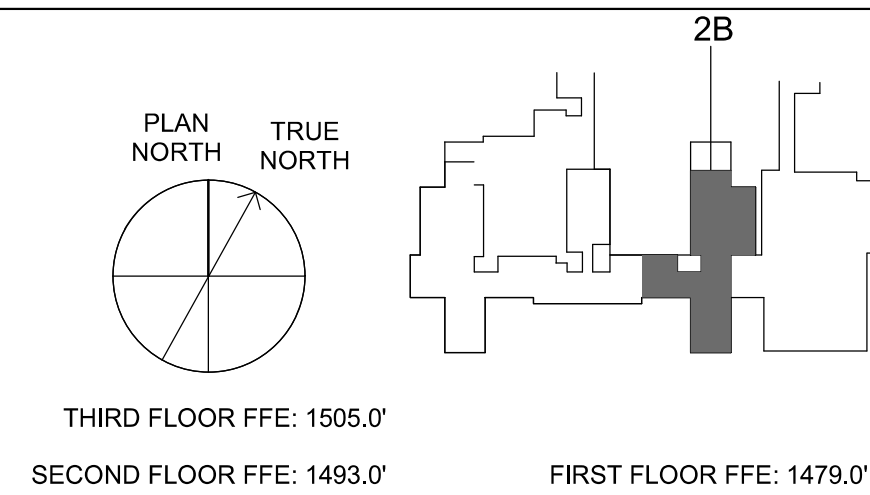

D2 PARTIAL 2B SECOND FLOOR MED GAS PLAN - PHASE 1

1/8" = 1'-0"


0 4' 8' 16'

No.	Description	Date

CONSULTANTS:



8701 RED OAK BLVD, SUITE 500
CHARLOTTE, NC 28217
PHONE: 704.522.0405
WWW.BRITTPETERS.COM

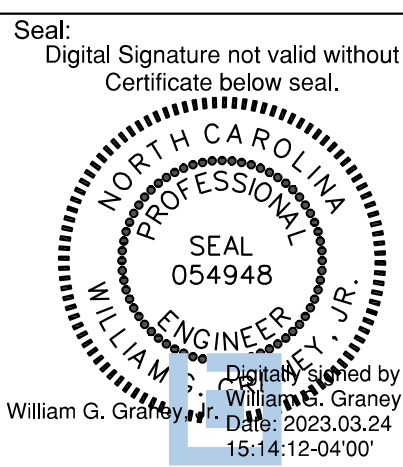

ARCHITECT / ENGINEERS:



8016 TOWER POINT DRIVE
CHARLOTTE, NC 28227
P 704.814.1320
F 704.321.0833
HDP PROJECT: 18002
COPYRIGHT © 2021

Drawing Title:

PARTIAL 2B SECOND FLOOR
MED GAS PLAN - PHASE 1

Project Phase:

BID DOCUMENTS

FULLY SPRINKLERED

Project Title:

RENOVATE MED SURGE
WARDS

Location:

VETERANS HEALTHCARE SYSTEM
OF THE OZARKS

Date:
MARCH 24, 2024

Checked:
WGG

Drawn:
DM

Project Number:

564-17-140

Building Number:

1

Drawing Number:

PG101

Sheet 112 of 162

Engineering
Service



VA U.S. Department
of Veterans Affairs