



SEE DEDUCT ALTERNATE 5 ON
SHEET GI001 FOR ALTERNATE
WORK PHASE 2. REFER GC123a
AND GC123b FOR MORE
INFORMATION.

1. REFER TO SHEET PL001 FOR LEGEND, ABBREVIATIONS, SCHEDULES AND GENERAL NOTES.
2. CONTRACTOR SHALL ENSURE ALL NEW PIPING TO CONNECT TO EXITING PIPING OF EQUAL OR GREATER IN SIZE.

1. CONNECT TO EXISTING SANITARY UP FROM FIRST FLOOR.
CONNECT TO EXISTING VENT UP FROM FIRST.

PARTITION PHASING

PARTITION RATING

NO RATING

SMOKE RESISTIVE PARTITION - NON RATED


1 HOUR FIRE BARRIER

1 HOUR FIRE/SMOKE BARRIER

2 HOUR FIRE BARRIER

2 HOUR FIRE/ SMOKE BARRIER

CONSULTANTS:	
 BRITT, PETERS AND ASSOCIATES P E C consulting engineers	8701 RED OAK BLVD, SUITE 500 CHARLOTTE, NC 28217 PHONE: 704.522.0495 WWW.BRITTPETERS.COM

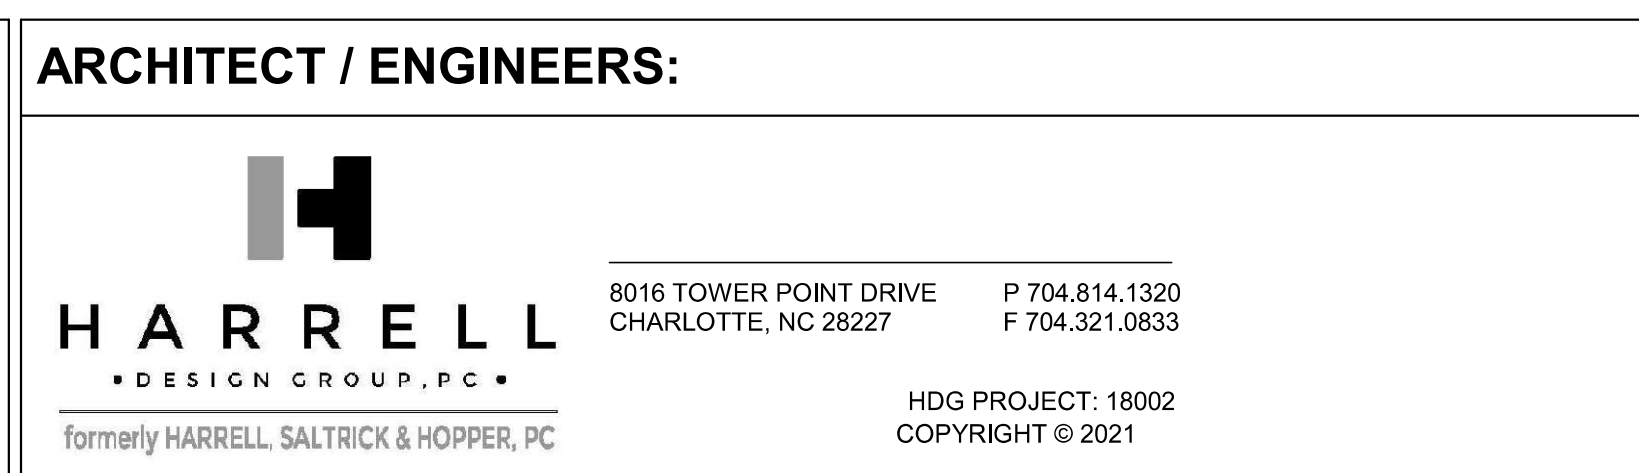

Project Title:			
RENOVATE MED SURGE WARDS			
Location:			
VETERANS HEALTHCARE SYSTEM OF THE OZARKS			
Date:	Checked:	Drawn:	
MARCH 24, 2024	WGG	DM	

Project Number: 564-17-140	 Engineering Service VETERANS HEALTH CARE SYSTEM OF THE OZARKS
Building Number: 1	
Drawing Number: PL104	VA U.S. Department of Veterans Affairs
Sheet 109 of 162	