


**ABBREVIATIONS**

ABOVE FINISHED FLOOR	AFF	EXPANSION JOINT	EJ	PAINT	PT
ACOUSTIC TILE CEILING	ATC	EXTERIOR	EXT	PANEL	PNL
ADJACENT	ADJ	EXTERIOR INSULATION FINISH SYSTEM	EIFS	PARTITION	PART
AIR CONDITIONING	AC	FIELD VERIFY	F.V.	PLASTER	PLAS
ALTERNATE	ALT	FINISH	FIN	PLASTIC LAMINATE	PLAM
ALUMINUM	ALUM	FIRE ALARM	FA	PLATE	PL
ANCHOR BOLT	AB	FIRE EXTINGUISHER	FE	PLYWOOD	PLYWD
ANGLE	L	FIRE EXTINGUISHER CABINET	FEC	POLISHED	POL
APPROXIMATELY	APPROX	FLATHEAD	FH	POUND	LB
ARCHITECT	ARCH	FLEXIBLE	FLEX	PROPERTY	PROP
ARCHITECT / ENGINEER	A/E	FLOOR	FL	QUARRY TILE	QT
AT	@	FLOORING	FLRG	RADIUS	R
BASEMENT	BSMT	FLOOR DRAIN	FD	RECESSED	REC
BEAM	BM	FLUORESCENT	FLUOR	REFERENCE	REF
BEARING	BRG	FOOTING	FTG	REFRIGERATOR	REFRIG, REF
BLOCKING	BLKG	FOUNDATION	FNDN	REGARDING	RE:
BOARD	BD	FRAME	FR	REINFORCE	REINF
BOTTOM	BOT	FURRING	FUR	REQUIRED	REQ
BOTTOM OF	B.O.	GALVANIZED	GALV	RESILIENT BASE	RB
BUILDING	BLDG	GAUGE	GA	RETURN AIR	RA
CARPET	CPT	GLASS	GL	REVERSE	REV
CAST IRON	CI	GLASS FIBER REINFORCED PANEL	GFRP	RISER	R
CEILING	CLG	GRANULAR	GRAN	ROOF DRAIN	RD
CENTERLINE	CL	GUTTER	G	ROOM	RM
CERAMIC TILE	CT	GYPHUM WALLBOARD	GWB	ROUGH OPENING	RO
CHANNEL	CH	HANDICAP	HC	ROUND	RND
CIRCUIT	CKT	HARDWARE	HDWE	SCHEDULE	SCHED
CLEANOUT	CO	HARDWOOD	HDWD	SECTION	SET
CLEAR	CLR	HEIGHT	HT	SHEET	SHT
CLOSET	CLO	HIGH POINT	HP	SHEET METAL	SM
COMPACTED	COMP	HOLLOW CORE	HC	SHEET VINYL	SV
COMPRESSIBLE	COMPR	HOLLOW METAL	HM	SHEET VINYL BASE	SVB
CONCRETE	CONC	HORIZONTAL	HORIZ	SIMILAR	SIM
CONCRETE MASONRY UNIT	CMU	INSIDE DIAMETER	ID	SLAB-ON-GRADE	SOG
CONSTRUCTION	CONST	INSULATION	INSUL	SPECIFICATIONS	SPEC
CONTINUOUS	CONT	INTERIOR	INT	SQUARE	SQ
CONTRACTOR	CONTR	JOINT	JT	SQUARE FOOT	SF
CONTROL JOINT	CJ	JOIST	JST	STEEL	STL
CORRIDOR	CORR	KNEE SPACE	KS	STORAGE	STOR
COUNTERSUNK	CTSK	LAVATORY	LAV	STRUCTURAL	STRUCT
CURB	C	LIGHT	LT	SUPPLY AIR	SA
DEAD LOAD	DL	LIGHTWEIGHT	LTWT	SUSPENDED	SUSP
DETAIL	DET	LIVE LOAD	LL	TACKBOARD	TB
DIAMETER	DIA	LOW POINT	LP	TELEPHONE	TELE
DIMENSION	DIM	LUXURY VINYL TILE	LVT	TEMPERATURE	TEMP
DISPENSER	DISP	MARKERBOARD	MB	TERRAZZO	TERR
DISHWASHER	DW	MANHOLE	MH	TOILET	TLT
DOOR	DR	MANUFACTURER	MFR	TONGUE & GROOVE	T&G
DOUBLE	DBL	MATERIAL	MATL, MAT	TOP OF	T.O.
DOWN	DN	MECHANICAL	MECH	TOP OF STEEL	TOS
DOWNSPOUT	DS	MEDICINE CABINET	MC	TREAD	T
DRAWING	DWG	METAL	MET	TYPICAL	TYP
DRINKING FOUNTAIN	DF	METAL BUILDING PANEL	MBP	UNDERGROUND	UG
EACH	EA	METAL WALL PANEL	MWP	UNLESS NOTED OTHERWISE	UNO
ELECTRICAL	ELEC	MINIMUM	MIN	URINAL	UR
ELECTRIC WATER COOLER	EWC	MISCELLANEOUS	MISC	VERTICAL	VERT
ELEVATION	EL	MOUNT	MT	VESTIBULE	VEST
ELEVATOR	ELEV	NOT IN CONTRACT	NIC	VINYL COMPOSITION TILE	VCT
ENGINEER	ENGR	NOT TO SCALE	NTS	VINYL WALLCOVERING	VWC
EQUAL	EQ	NUMBER	NO.	WATER CLOSET	WC
EQUIPMENT	EQUIP	ON CENTER	O.C.	WATER HEATER	WH
EXHAUST FAN	EF	OPENING	OPNG	WEIGHT	WT
EXISTING	EXIST	OPPOSITE	OPP	WELDED WIRE FABRIC	WWF
EXPANSION	EXP	ORIENTED STRAND BOARD	OSB	WHERE OCCURRING	W.O.
		OUTSIDE AIR	OA	WOOD	WD
		OUTSIDE DIAMETER	OD		

**REFERENCES**

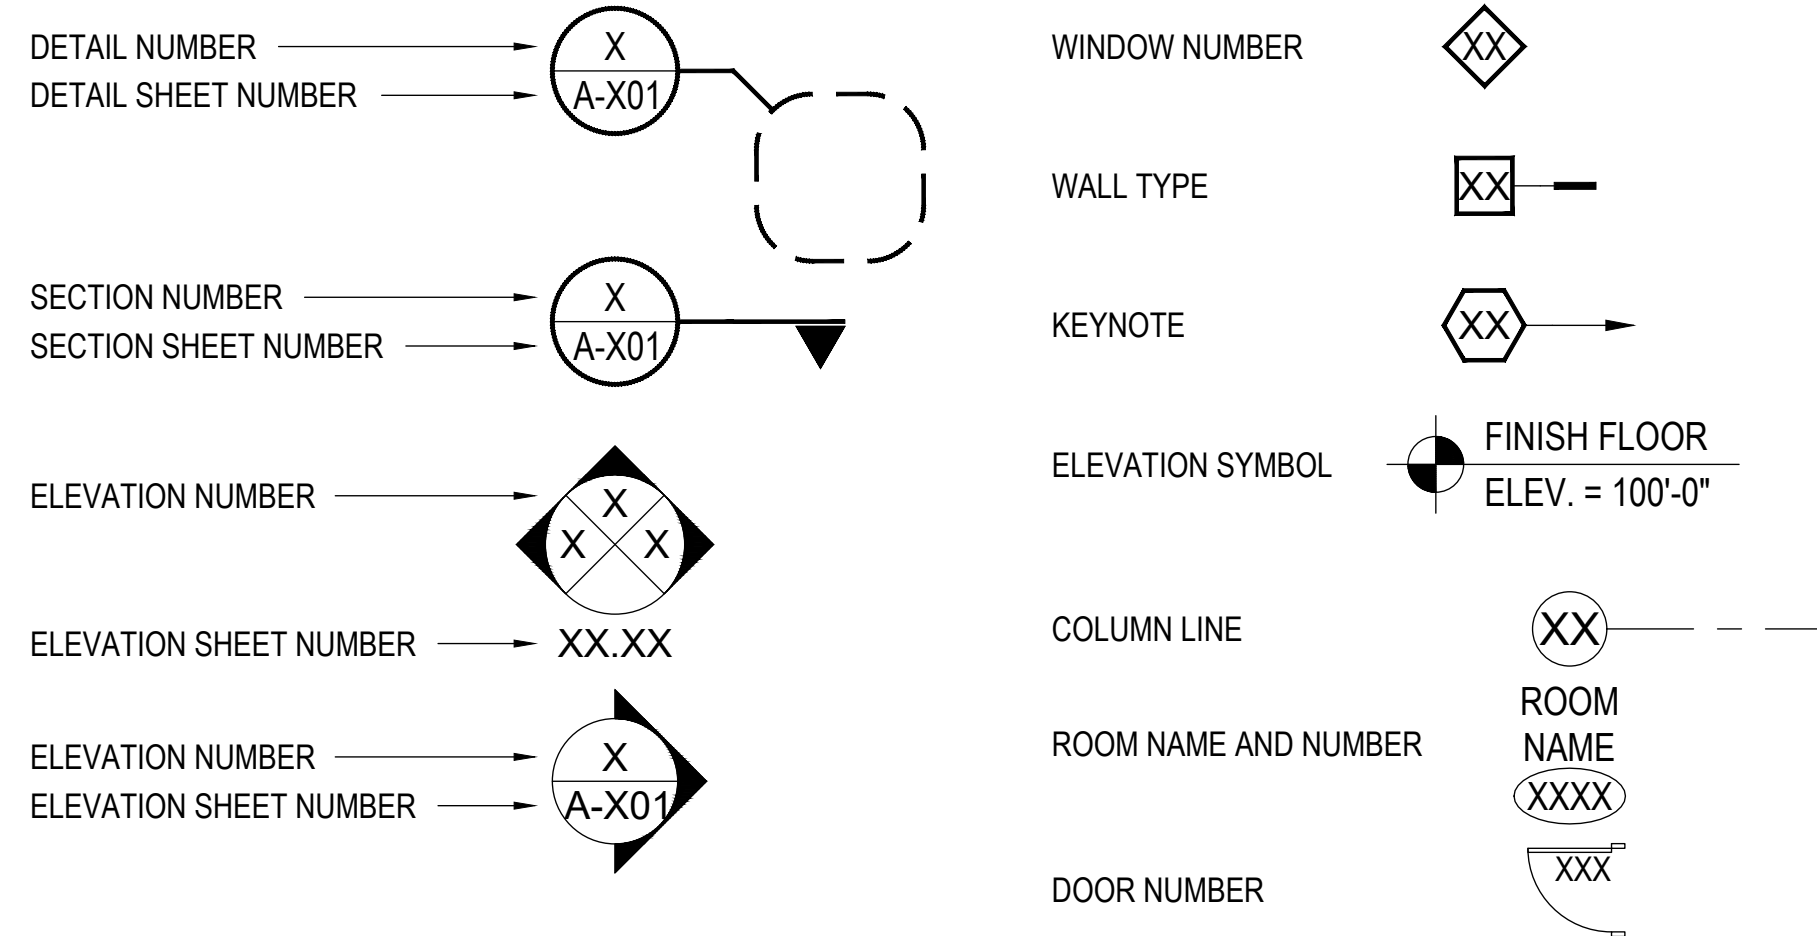

**GENERAL NOTES**

- THE CONTRACTOR SHALL PROTECT EXISTING BUILDING AND SITE MATERIALS SCHEDULED TO REMAIN, AND SHALL BE RESPONSIBLE FOR DAMAGE TO SAME RESULTING FROM WORK UNDER THIS CONTRACT. THE CONTRACTOR SHALL RESTORE DAMAGED EXISTING BUILDING AND SITE MATERIALS TO THEIR ORIGINAL CONDITION.
- THE CONTRACTOR SHALL FIELD VERIFY ALL DIMENSIONS AND SHALL BE RESPONSIBLE FOR THE SAME. COORDINATE ALL WORK AND SHOP DRAWINGS WITH OTHER TRADES.
- INFORMATION PERTAINING TO THE EXISTING BUILDING HAS BEEN OBTAINED THROUGH THE BUILDING'S ORIGINAL DRAWINGS, WHERE AVAILABLE, AND LIMITED ON-SITE VERIFICATION. REPORT DISCREPANCIES TO THE CONTRACTING OFFICER PRIOR TO ANY DEMOLITION. CONTRACTOR SHALL FIELD VERIFY ALL EXISTING CONDITIONS PRIOR TO COMMENCING WORK.
- THE CONTRACTOR SHALL COORDINATE ALL TESTING AND INSPECTIONS AS SPECIFIED, OR AS NECESSARY TO DEMONSTRATE A COMPLETE AND SATISFACTORY INSTALLATION.
- THE CONTRACTOR SHALL COORDINATE ON-SITE STORAGE OF BUILDING MATERIALS, EQUIPMENT, AND TRASH CONTAINERS WITH THE PARK.
- ALL WORK SHALL COMPLY WITH LOCAL CODES AND ALL OTHER APPLICABLE CODES, REGULATIONS, AND ORDINANCES.
- ALL MATERIALS AND EQUIPMENT OF THE SAME TYPE SHALL BE SUPPLIED BY THE SAME MANUFACTURER, AND SHALL BE NEW, OF THE BEST QUALITY AND DESIGN, AND FREE FROM DEFECTS.
- ALL ITEMS ARE NEW UNLESS SPECIFICALLY IDENTIFIED AS EXISTING.
- CONTRACTOR SHALL BE RESPONSIBLE FOR COORDINATION OF ALL WORK. CONTRACTOR SHALL ANTICIPATE AREAS WHERE THE INSTALLATION OF MECHANICAL AND ELECTRICAL WORK WILL BE RESTRICTED, CONGESTED, OR DIFFICULT TO INSTALL, AND SHALL COORDINATE INSTALLATION BETWEEN THE TRADES.
- CONTRACTOR SHALL COORDINATE LOCATIONS FOR ALL MECHANICAL AND ELECTRICAL ITEMS WITH EXISTING CONDITIONS AND NEW WORK. CONTRACTOR SHALL NOTIFY THE CONTRACTING OFFICER OF ANY DISCREPANCIES PRIOR TO INSTALLATION AND/OR FABRICATION.
- IT IS THE INTENT OF THIS CONTRACT THAT ALL AREAS AFFECTED BY CONSTRUCTION SHALL PROVIDE A FINISHED AND COMPLETE PROJECT, UNLESS NOTED OTHERWISE. CONTRACTOR SHALL PATCH, REPAIR, AND ADJUST AS REQUIRED TO ACHIEVE THIS FINISHED PROJECT.
- THE CONTRACTOR SHALL BE RESPONSIBLE FOR PERFORMING ALL WORK AND PROVIDING ALL MATERIALS REQUIRED TO ACHIEVE THE DESIGN INTENT SHOWN ON THESE DRAWINGS.
- THE BUILDING, LANDSCAPE AND SURROUNDINGS ARE ON THE NATIONAL REGISTER OF HISTORIC PLACES. THE ENTIRE SITE IS A HISTORIC PROPERTY AND ALL REASONABLE PRECAUTIONS SHALL BE TAKEN TO PREVENT COLLATERAL DAMAGE TO HISTORIC MATERIALS SURROUNDING THE WORK AREA. IF DAMAGE OCCURS, REPAIRS SHALL BE MADE AT NO ADDITIONAL COST TO THE GOVERNMENT TO THE SATISFACTION OF THE CONTRACTING OFFICER. EVERY OPPORTUNITY SHOULD BE TAKEN TO PRESERVE, REPAIR AND CONSERVE HISTORIC MATERIALS AND DESIGNS. COORDINATE ALL NEW PENETRATIONS AND ANY ALTERATIONS TO THE BUILDING WHICH MIGHT AFFECT THE HISTORIC INTEGRITY OF THE BUILDING WITH THE CONTRACTING OFFICER PRIOR TO BEGINNING WORK.
- "REMOVE" MEANS TO DEMOLISH AND DISPOSE OF AN ITEM OFF OF NPS PROPERTY.

FINAL CONSTRUCTION DOCUMENTS

A/E FIRM PRIME: KENNETH HAHN ARCHITECTS, INC. OMAHA, NE.	DESIGNED: KJH DRAWN BY: TWM TECH. REVIEW: CLZ	SUB SHEET NO. <b>G2</b>	TITLE OF SHEET <b>GENERAL NOTES, LEGEND AND ABBREVIATIONS</b>	DRAWING NO. XXX/XXXX
SUBCONTRACTOR: ALVINE ENGINEERING OMAHA, NE.	DATE: 2/15/2024		BUCKSTAFF BATHHOUSE HVAC HOT SPRINGS NATIONAL PARK HOT SPRINGS, AK	SHEET 2 OF 60