



5 MEMBRANE TERMINATION AT SKYLIGHT CURB
A5.4 3" = 1'-0" REFERRED FROM: A1.1

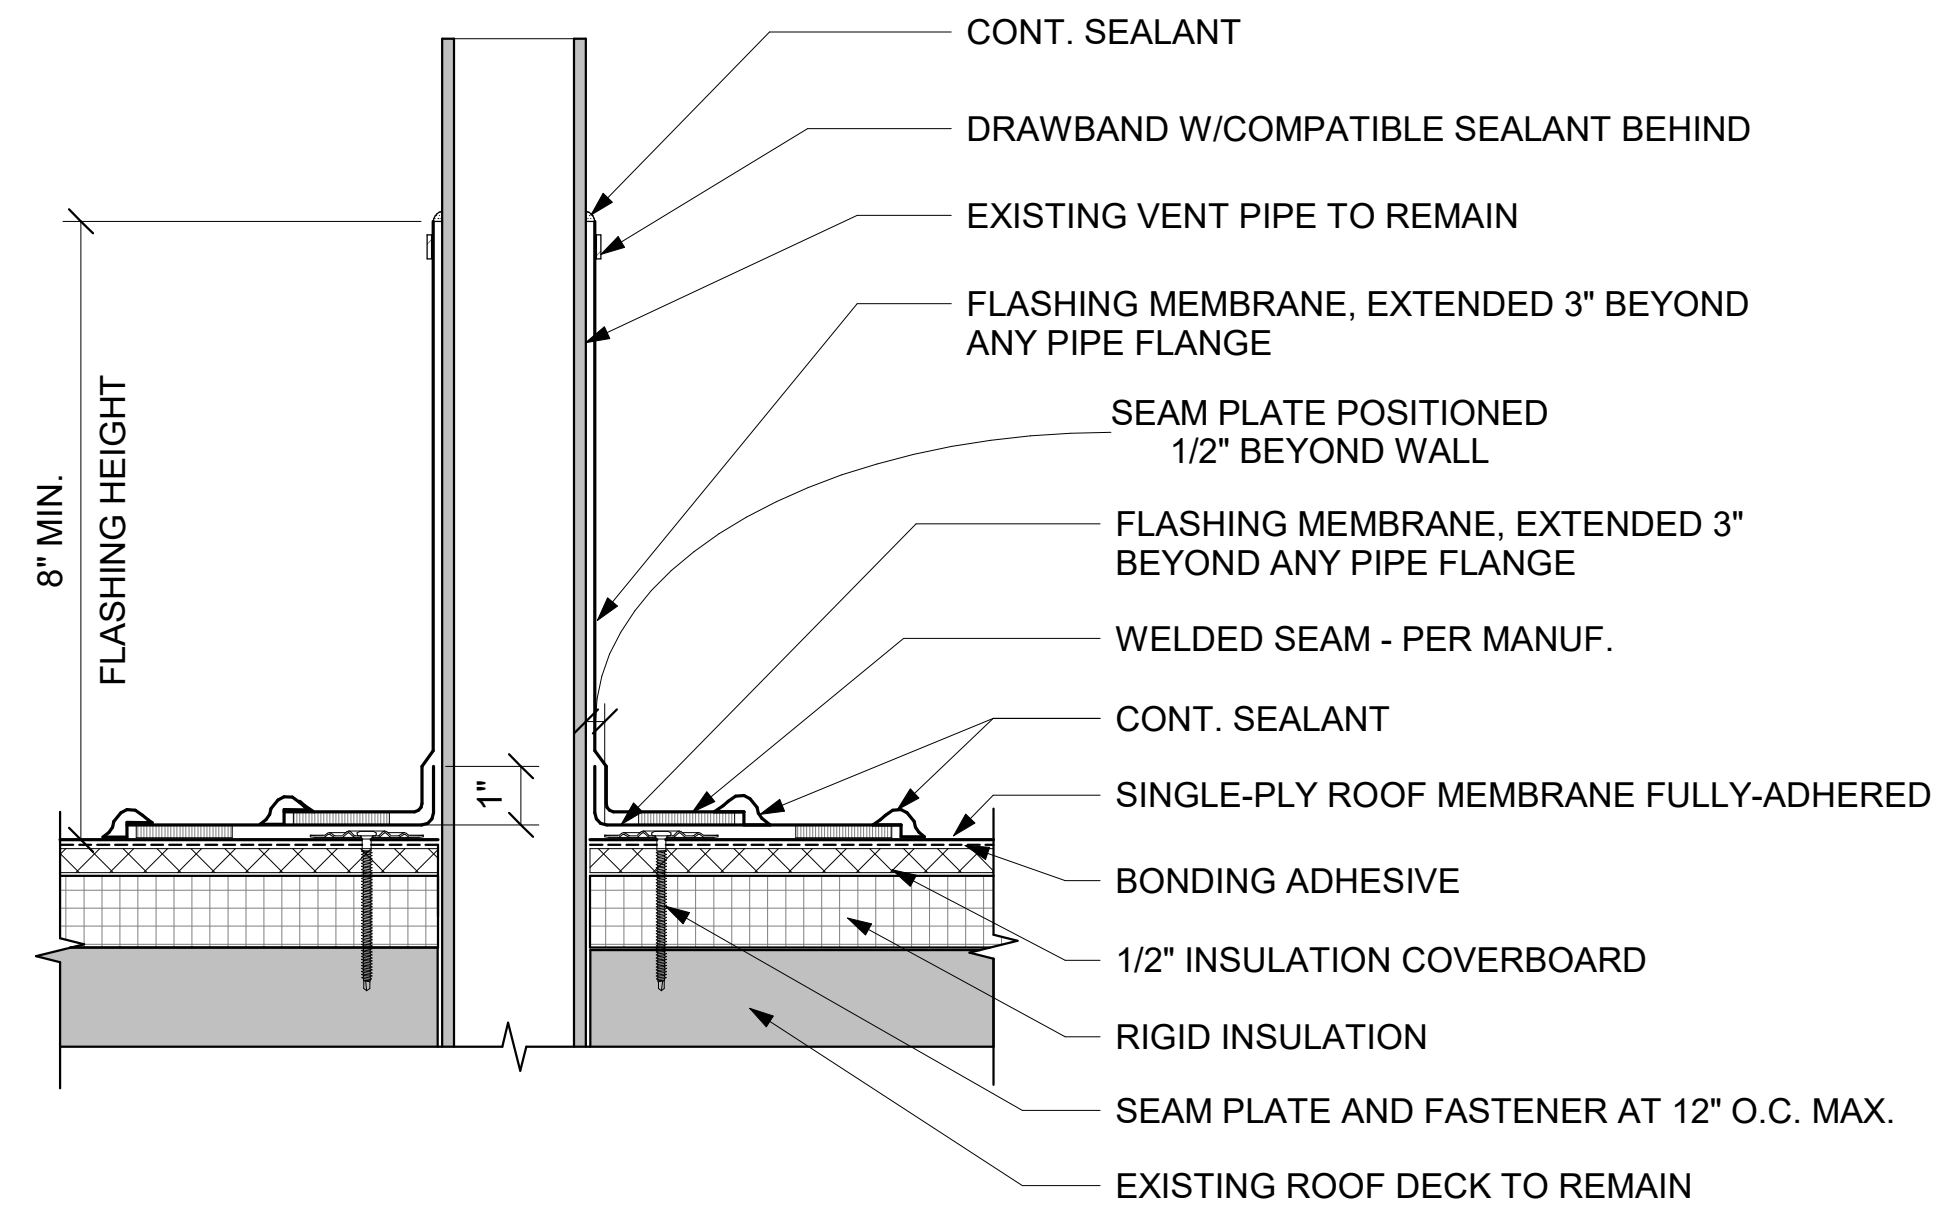


4 VENT PIPE FLASHING DETAIL
A5.4 3" = 1'-0" REFERRED FROM: A1.1

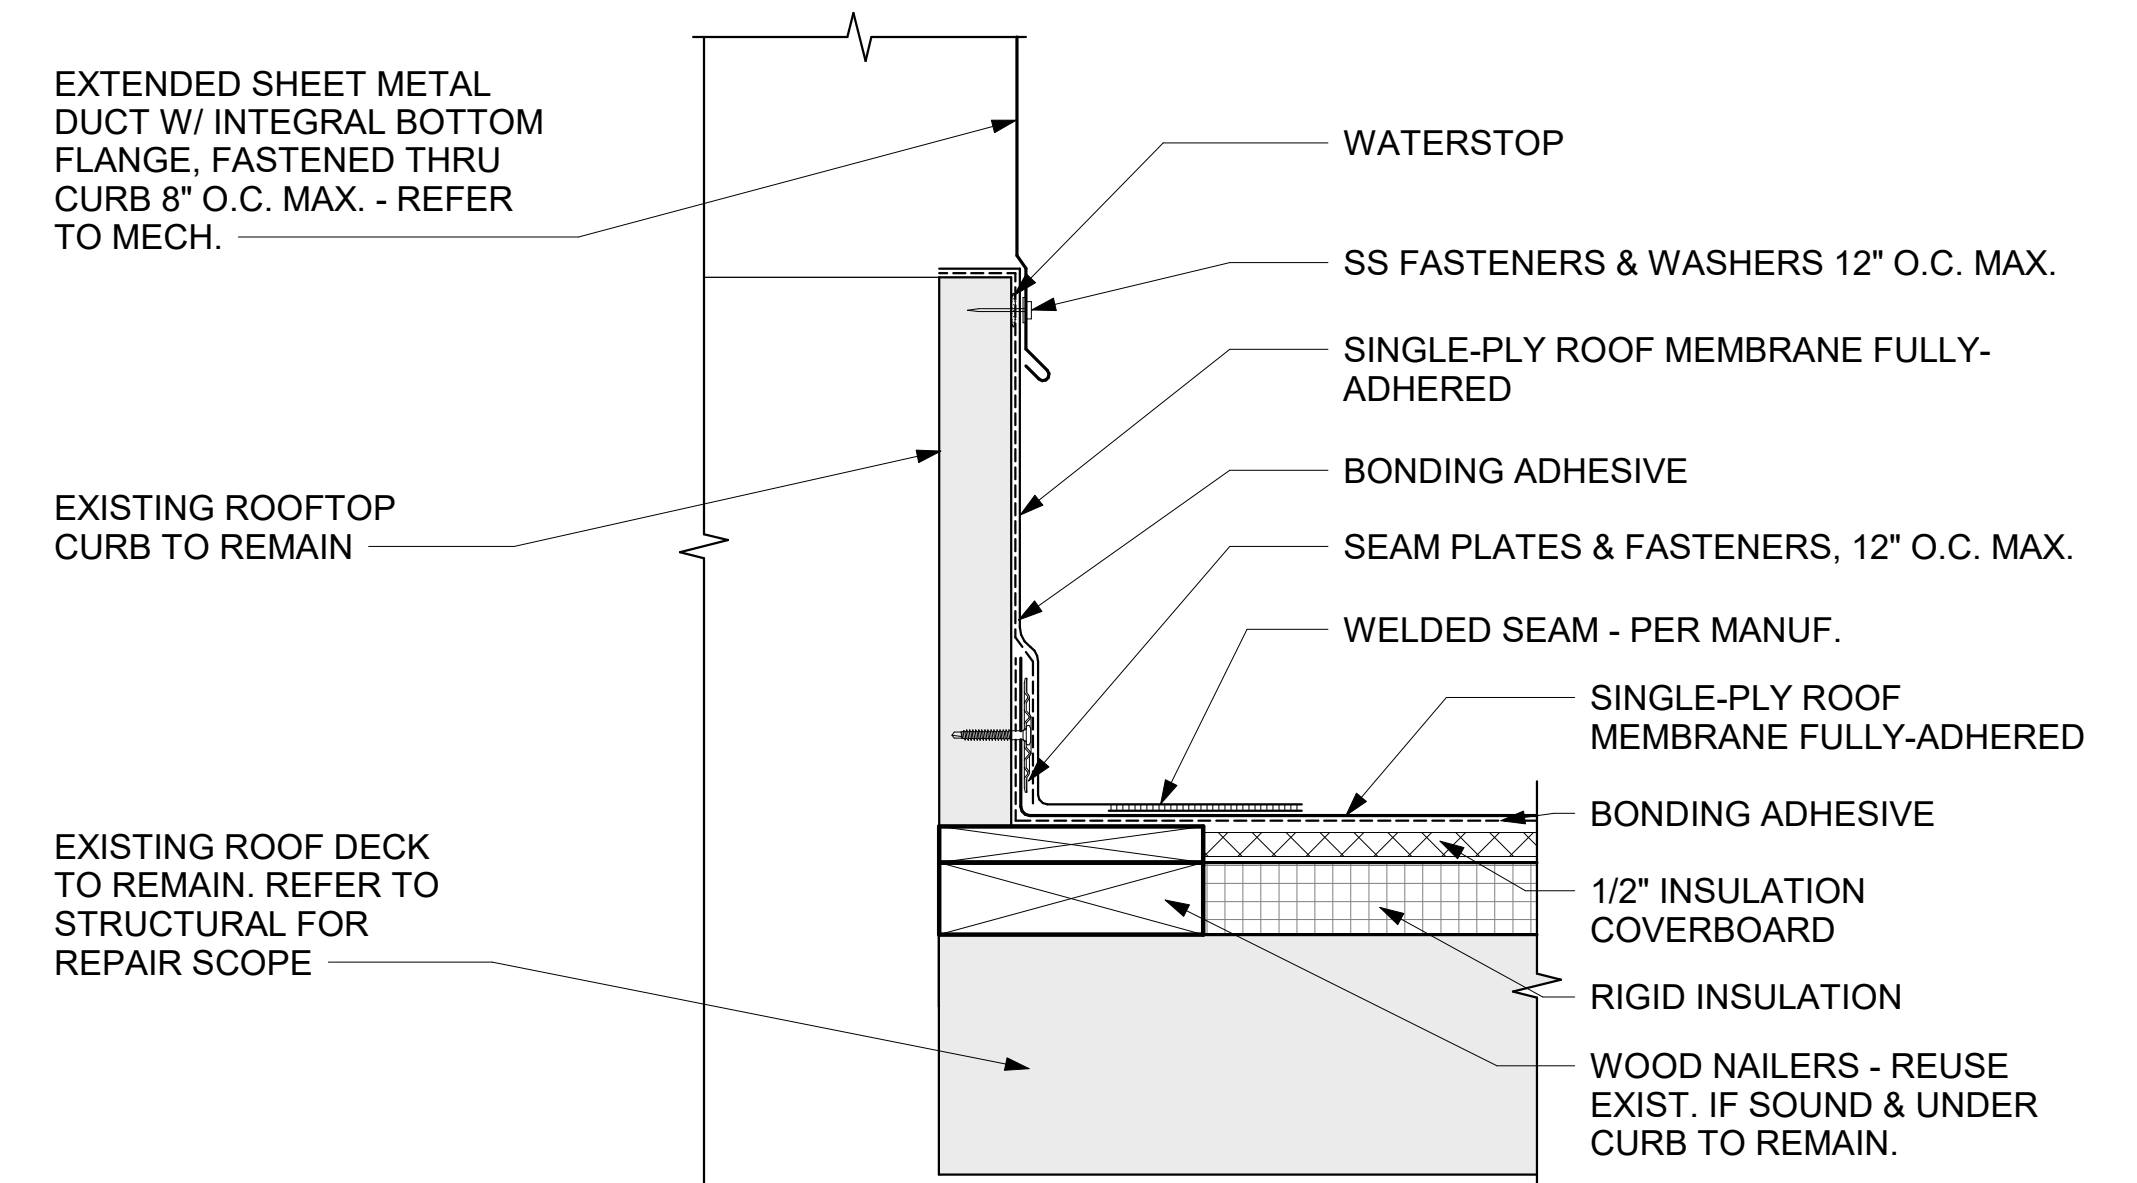


NOTES:
1. ATTACH NAILER TO DECK WITH SUITABLE FASTENERS.



3 FLASHING AT EXIST. DUCT CURB
A5.4 3" = 1'-0" REFERRED FROM:

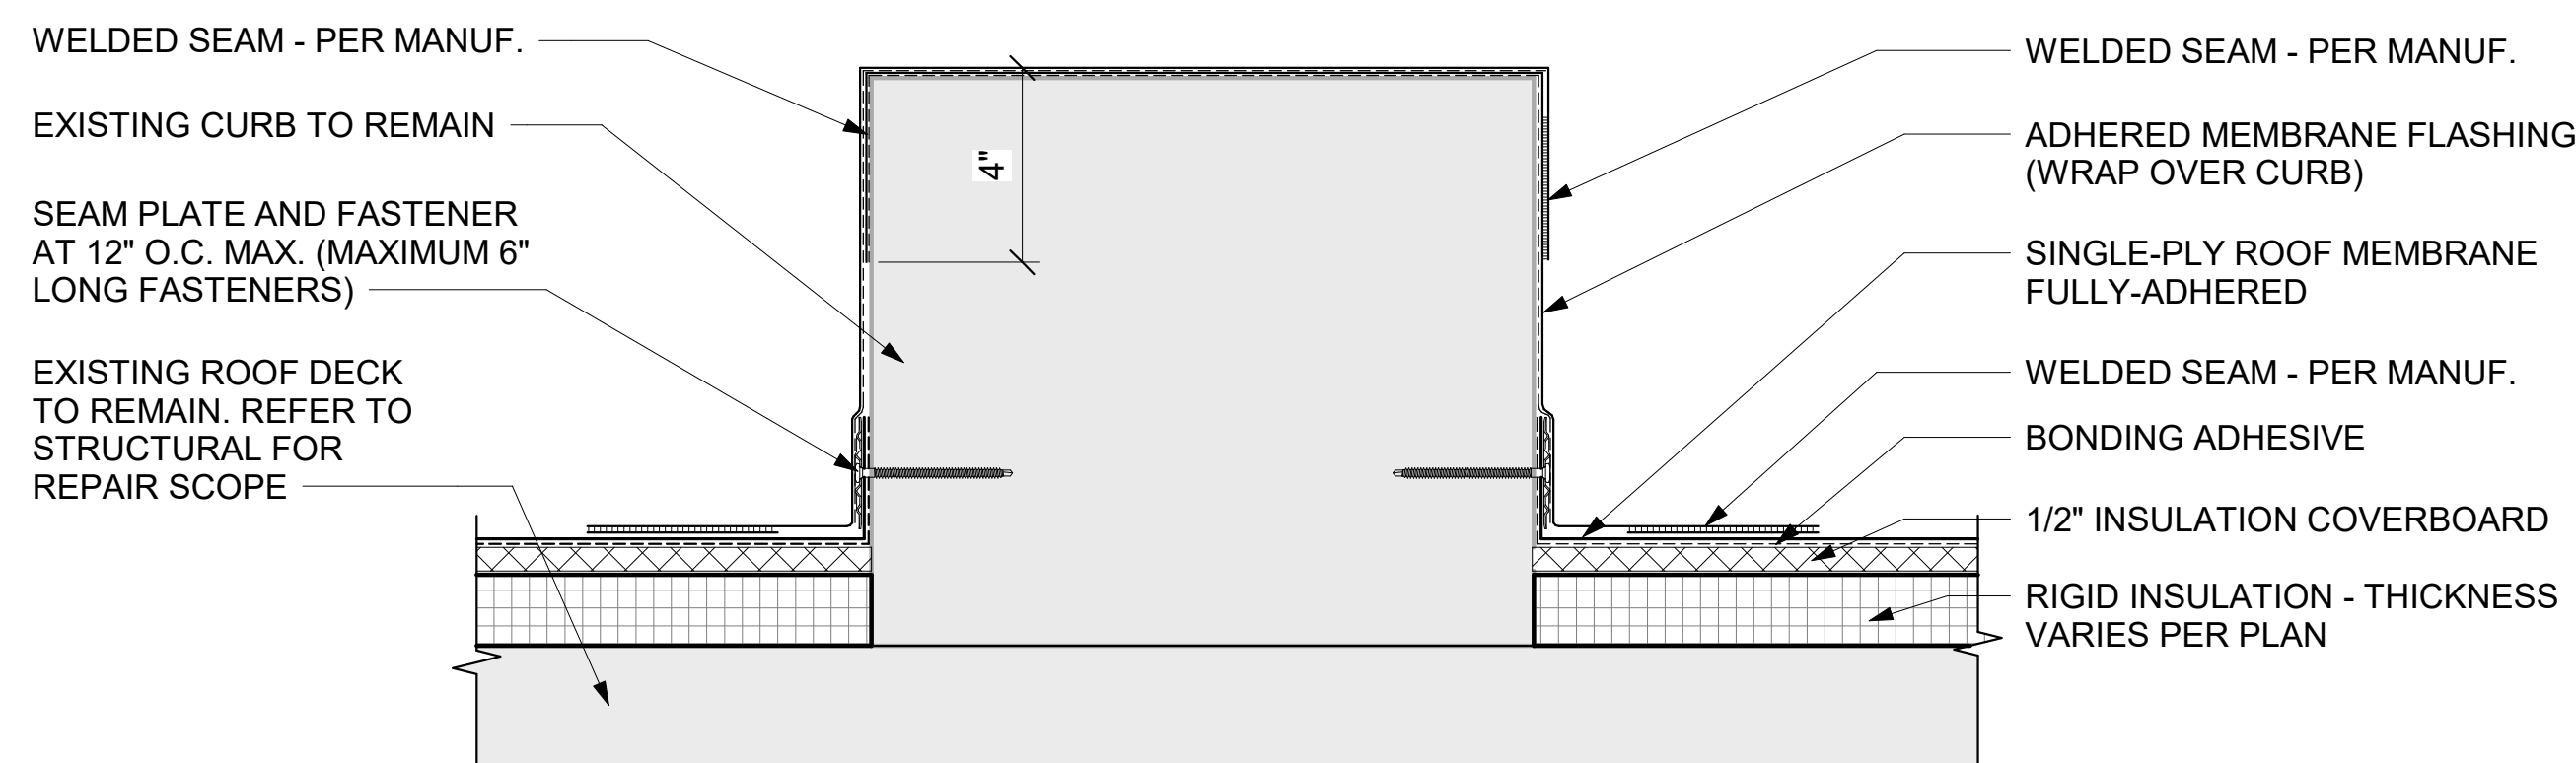

2 EXISTING ROOF DIVIDER SECTION DETAIL
A5.4 3" = 1'-0" REFERRED FROM: A1.1

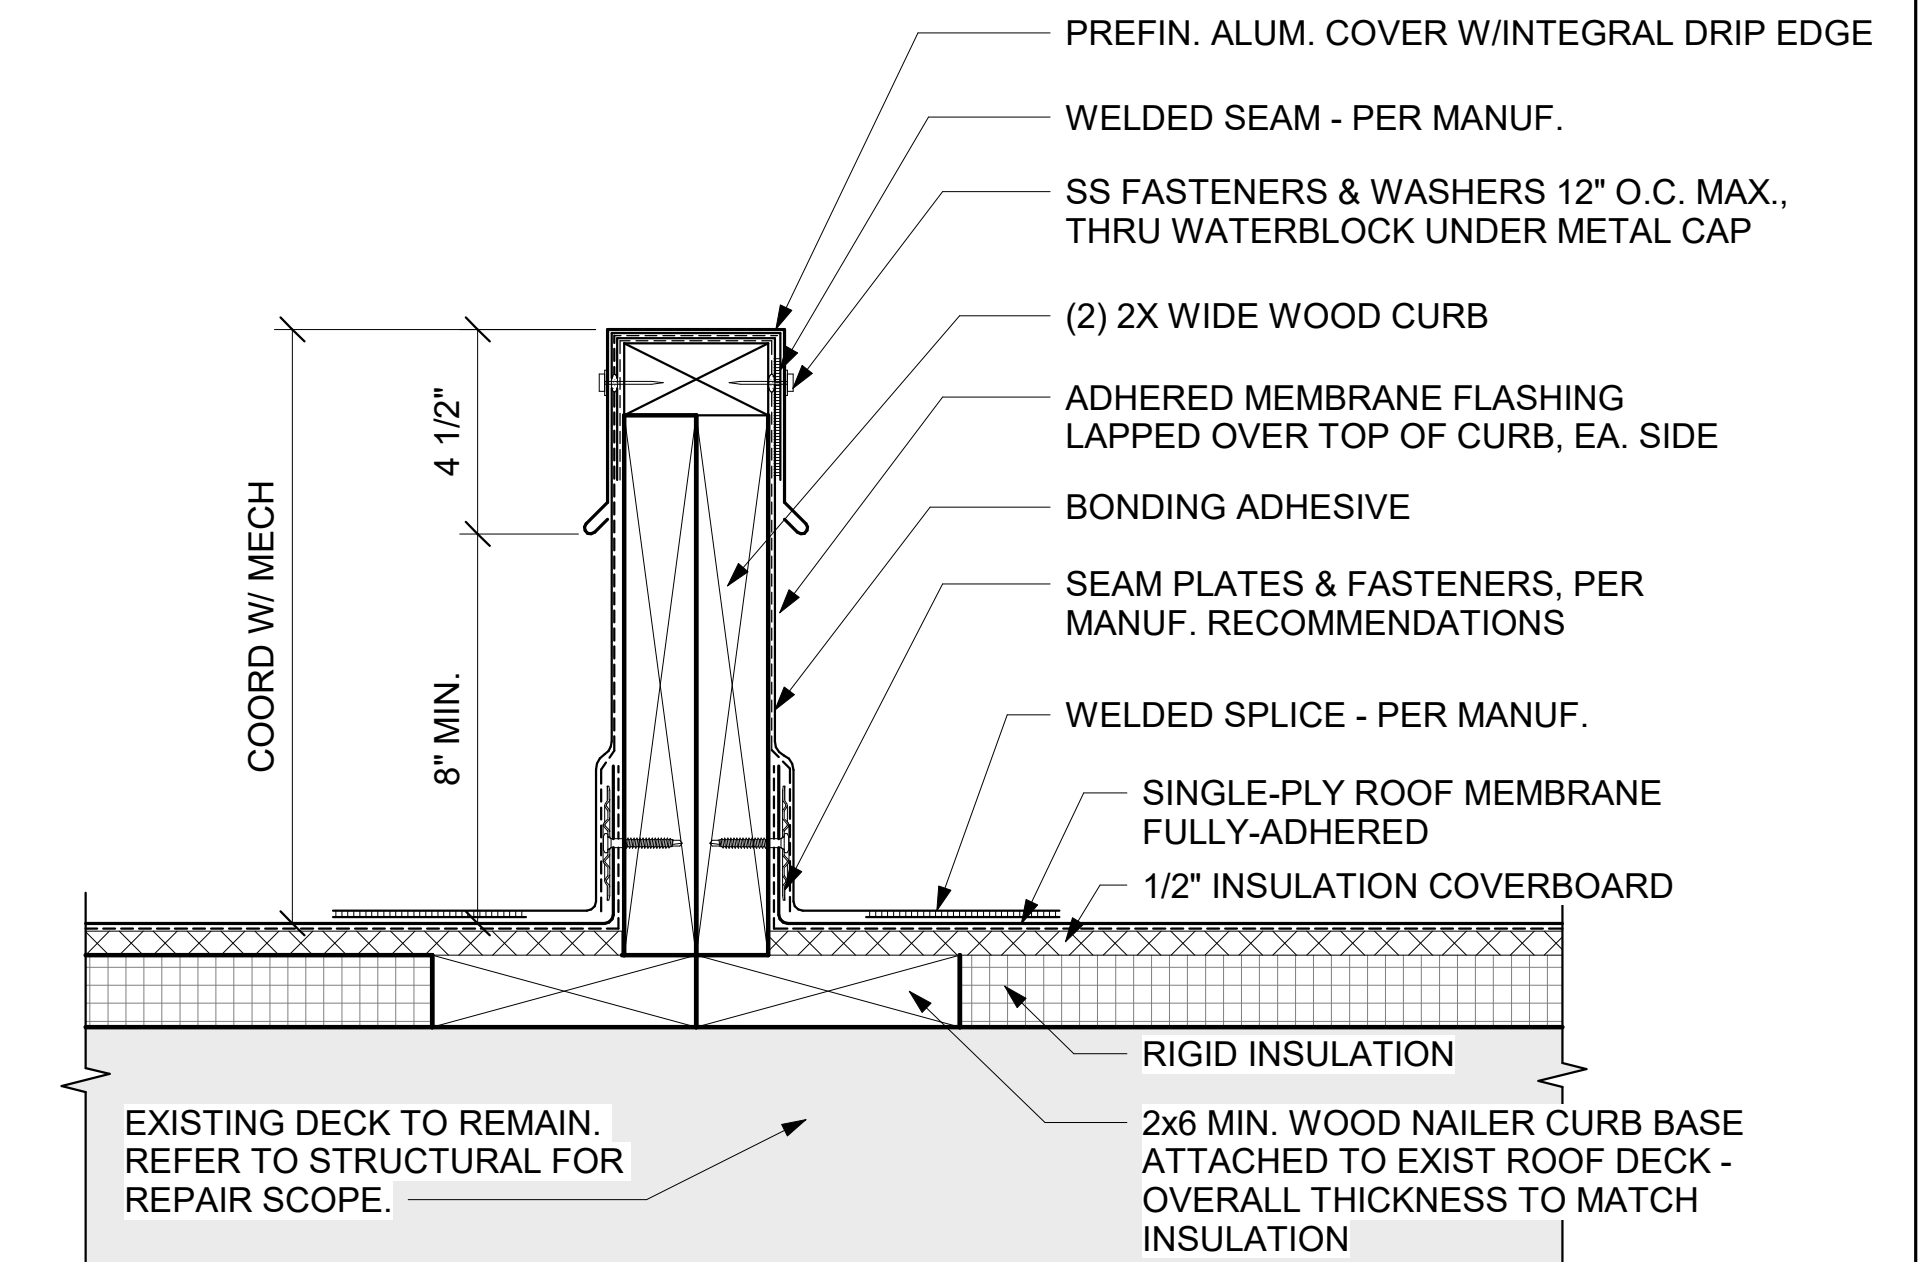

1 EQUIPMENT SUPPORT CURB DETAIL
A5.4 3" = 1'-0" REFERRED FROM: A1.1

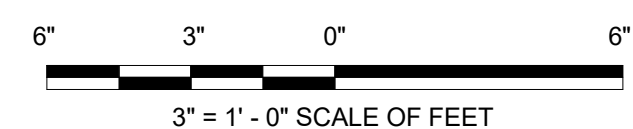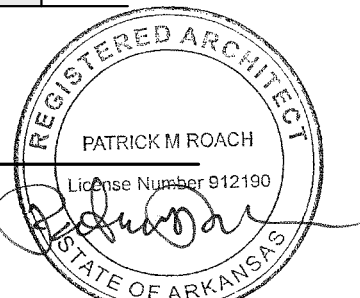

A/E FIRMS ARCH: QUINN EVANS 219 1/2 N. MAIN STREET ANN ARBOR, MI T: 734.663.5888	DESIGNED: GK CADD: GK TECH. REVIEW: KG DATE: 10.27.2023	SUB SHEET NO. 03 A5.4	TITLE OF SHEET HOSP BUCKSTAFF + FORDYCE ROOFS BUCKSTAFF ROOF DETAILS REHABILITATE BATHHOUSES HOT SPRINGS NATIONAL PARK	DRAWING NO. 128 182951 PMIS/PKG NO. 318915 SHEET 253 OF 286
-------------------------------------------------------------------------------------------------	------------------------------------------------------------------------------	-------------------------------------------	---	---