





3 SMALL ROOF BASE TERMINATION @ MASONRY WALL
 A5.10 3" = 1'-0" REFERRED FROM: A1.2

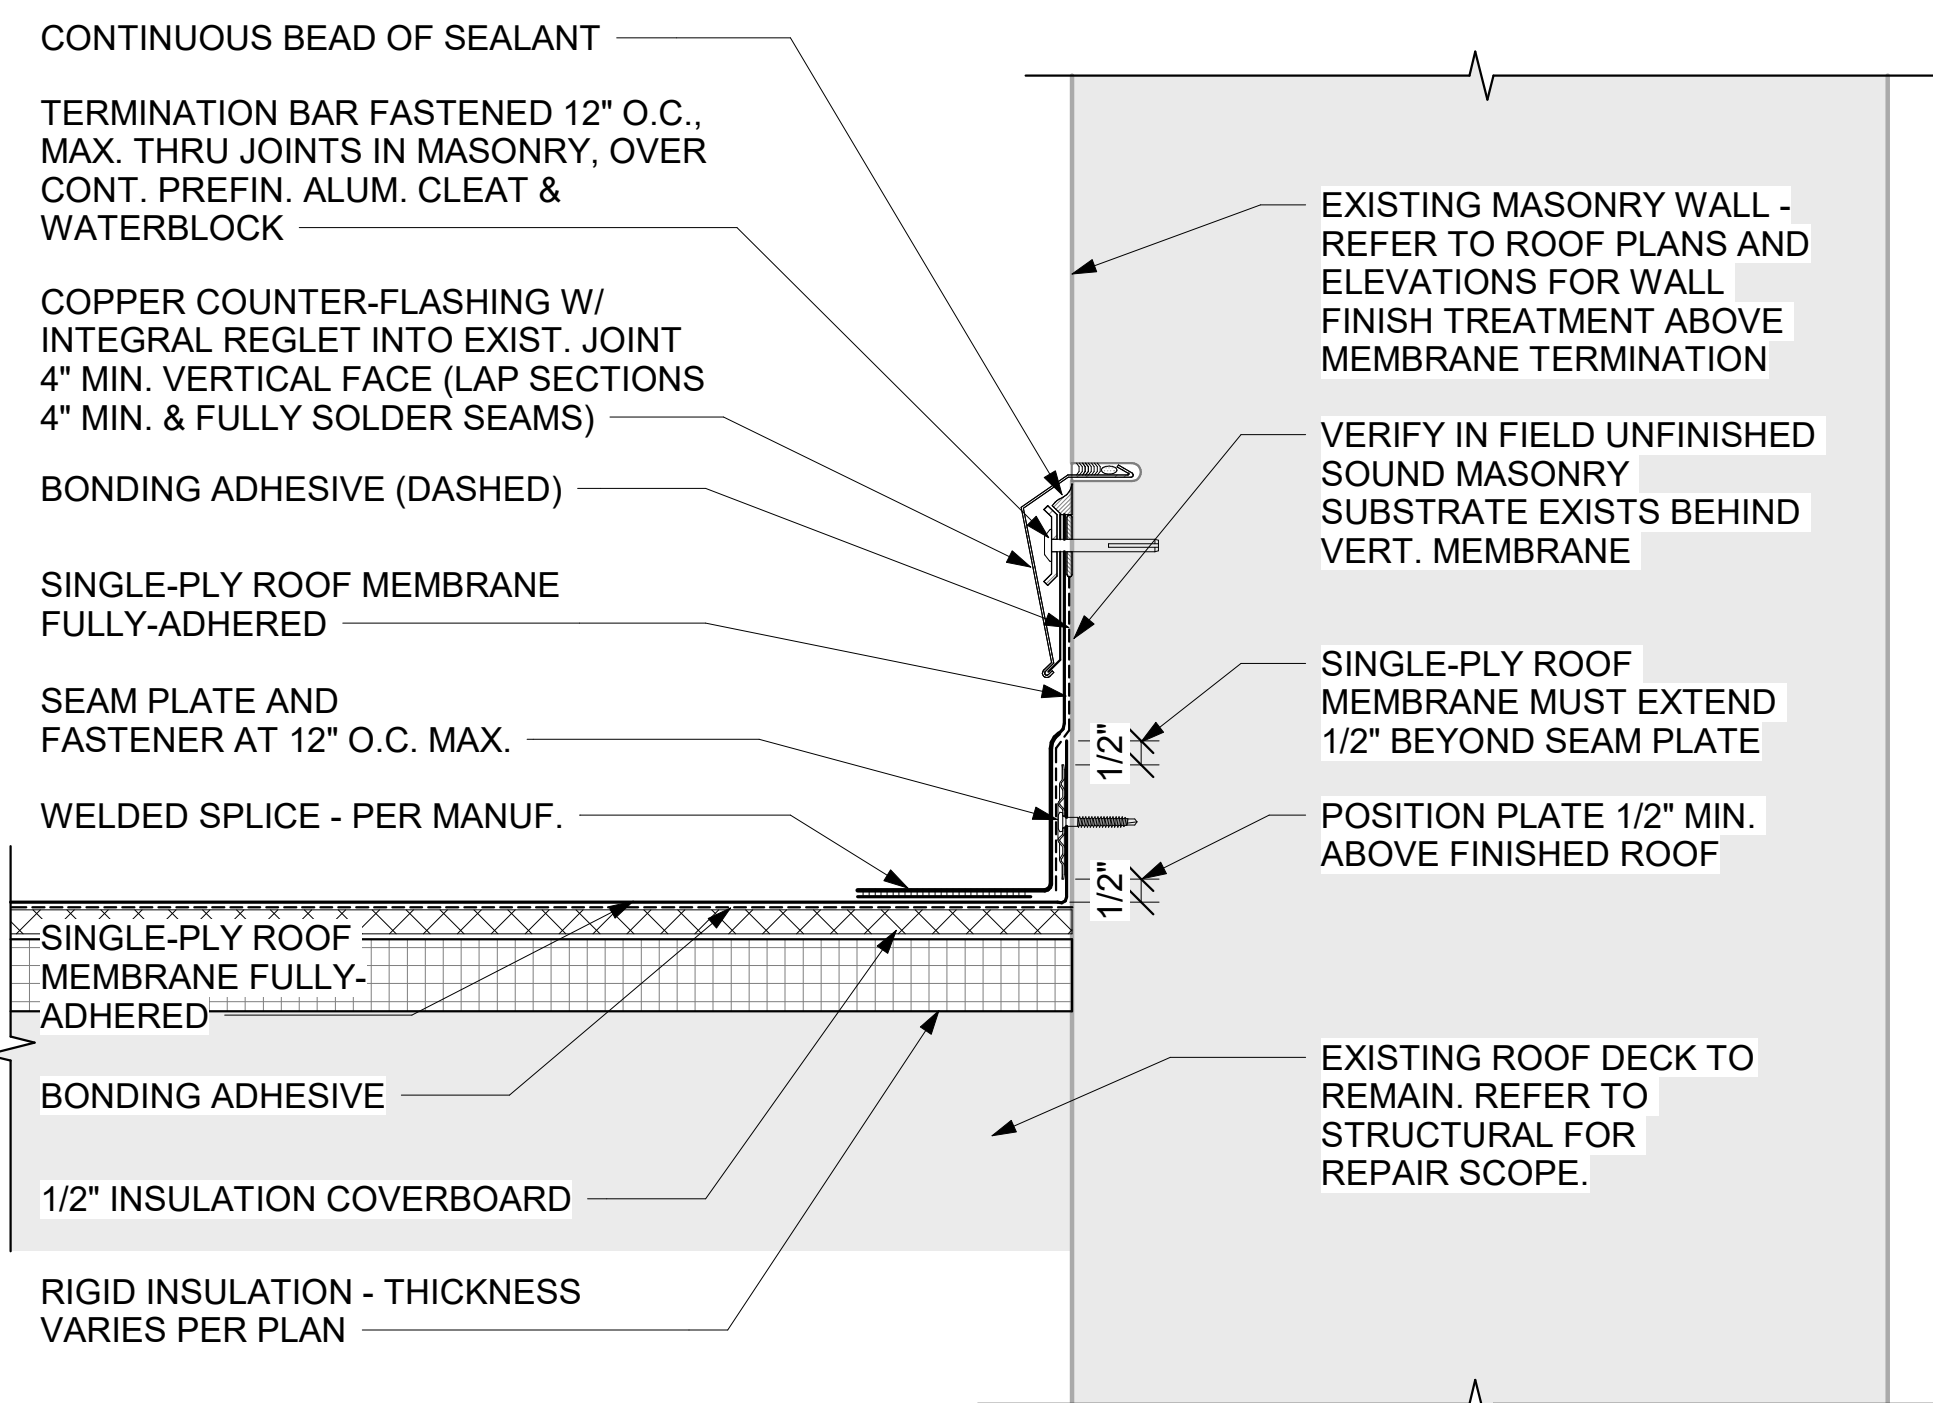

2 BASE TERMINATION @ MASONRY WALL
 A5.10 3" = 1'-0" REFERRED FROM: A1.2

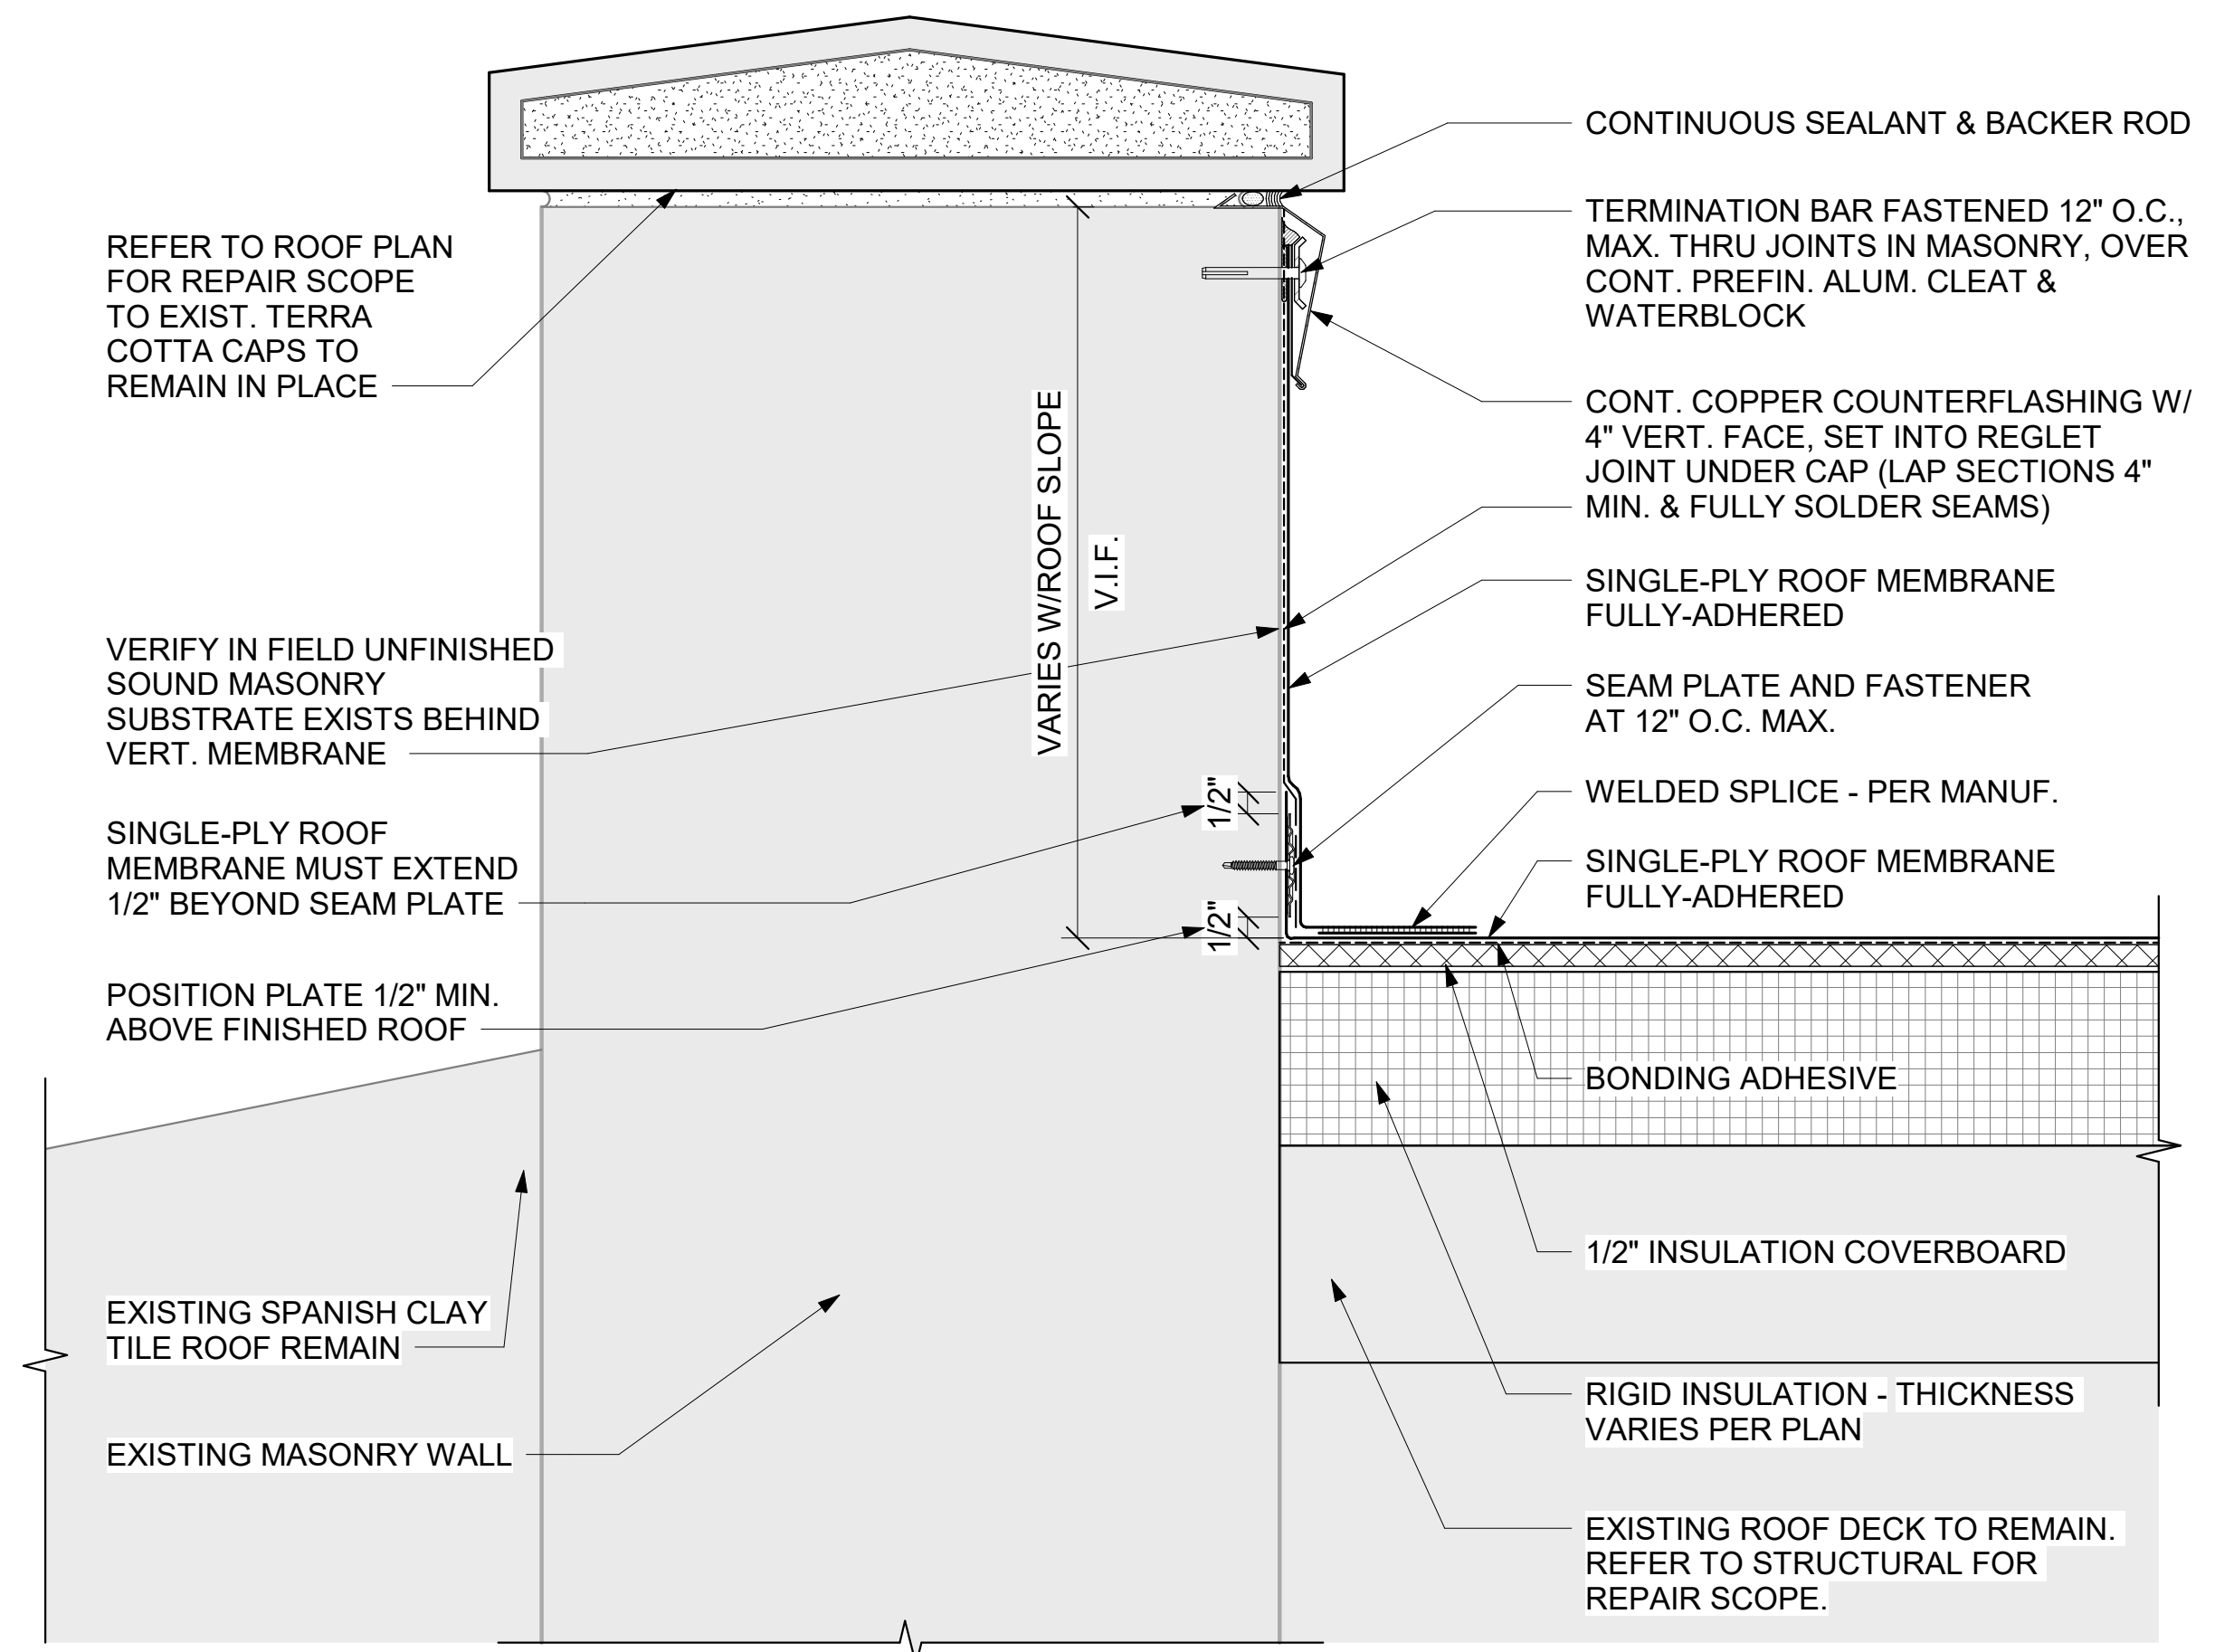

1 PARAPET DETAIL - TERRA COTTA CAP & ROOFING TERMINATION
 A5.10 3" = 1'-0" REFERRED FROM: A1.2

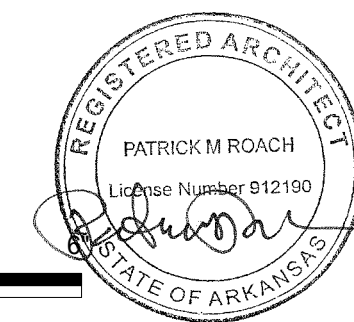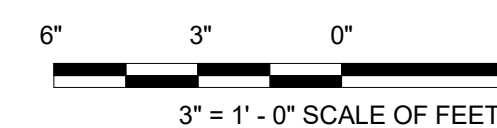

A/E FIRMS
 DESIGNED: GK
 CADD: GK
 TECH. REVIEW: KG
 DATE: 10.27.2023

ARCH: QUINN EVANS
 219 1/2 N. MAIN STREET
 ANN ARBOR, MI 48106
 T: 734.663.5888

SUB SHEET NO.
04
A5.10

TITLE OF SHEET
HOSP BUCKSTAFF + FORDYCE ROOFS
FORDYCE ROOF DETAILS
 OPTION 1
 REHABILITATE BATHHOUSES
 HOT SPRINGS NATIONAL PARK

DRAWING NO.
128
182951
 PMIS/PKG NO.
 318915
 SHEET
 276 OF 286