


SIGNAGE SCHEDULE							
Type Mark	Level	Sign Number	Number on Sign	Message on Sign	Room: Number	Room: Name	Comments
TYPE 1	Basement	1-1	N/A	STAIR	B02	HALL	
TYPE 1	Basement	1-2	N/A	STAIR	B02	HALL	
TYPE 1	Basement	1-3	N/A	STAIR	B03	STORAGE	
TYPE 1	Basement	1-5	N/A	STAIR	B06	ELEV. PIT	
TYPE 1	Basement	1-6	N/A	STAIR			
TYPE 1	Basement	1-7	N/A	STAIR	B17	HALL	
TYPE 1	Basement	1-8	N/A	STAIR	B17	HALL	
TYPE 1	Basement	1-9	N/A	EXIT	B20	POOL VESTIBULE	
TYPE 1	First Floor	1-10	N/A	EXIT			
TYPE 1	First Floor	1-11	N/A	MECHANICAL	B05	FEMALE ATTENDANTS	
TYPE 1	First Floor	1-12	N/A	JANITORIAL	B01	BASEMENT RM.	
TYPE 1	First Floor	1-13	N/A	MECHANICAL	B01	BASEMENT RM.	
TYPE 1	First Floor	1-14	N/A	EXIT			
TYPE 1	Second Floor	1-15	N/A	ELECTRICAL	B01D	ELECTRICAL	
TYPE 1	Second Floor	1-16	N/A	MECHANICAL	B01E	MECHANICAL	
TYPE 1	Second Floor	1-17	N/A	STAIR	216	WOMEN'S ELEV. HALL	
TYPE 1	Second Floor	1-18	N/A	STAIR	216	WOMEN'S ELEV. HALL	
TYPE 1	Second Floor	1-19	N/A	STAIR	217	MEN'S ELEV. HALL	
TYPE 1	Second Floor	1-20	N/A	STAIR	217	MEN'S ELEV. HALL	
TYPE 1	Second Floor	1-21	N/A	STAIR	217	MEN'S ELEV. HALL	
TYPE 1	Third Floor	1-22	N/A	STAIR	301	WOMEN'S ELEV. HALL	
TYPE 1	Third Floor	1-23	N/A	STAIR	301	WOMEN'S ELEV. HALL	
TYPE 1	Third Floor	1-24	N/A	STAIR	301	WOMEN'S ELEV. HALL	
TYPE 1	Third Floor	1-25	N/A	STAIR	303	MEN'S ELEV. HALL	
TYPE 1	Third Floor	1-26	N/A	STAIR	303	MEN'S ELEV. HALL	
TYPE 1	First Floor	2-1	N/A	MEN	B07	STORAGE	
TYPE 1	First Floor	3-1	N/A	WOMEN	B07	STORAGE	


TYPE 1: 27
Grand total: 27

1 BASEMENT SIGNAGE PLAN
A0.08 1/16" = 1'-0" SCALE (A)


INTERIOR/ EXTERIOR SIGNAGE TYPES

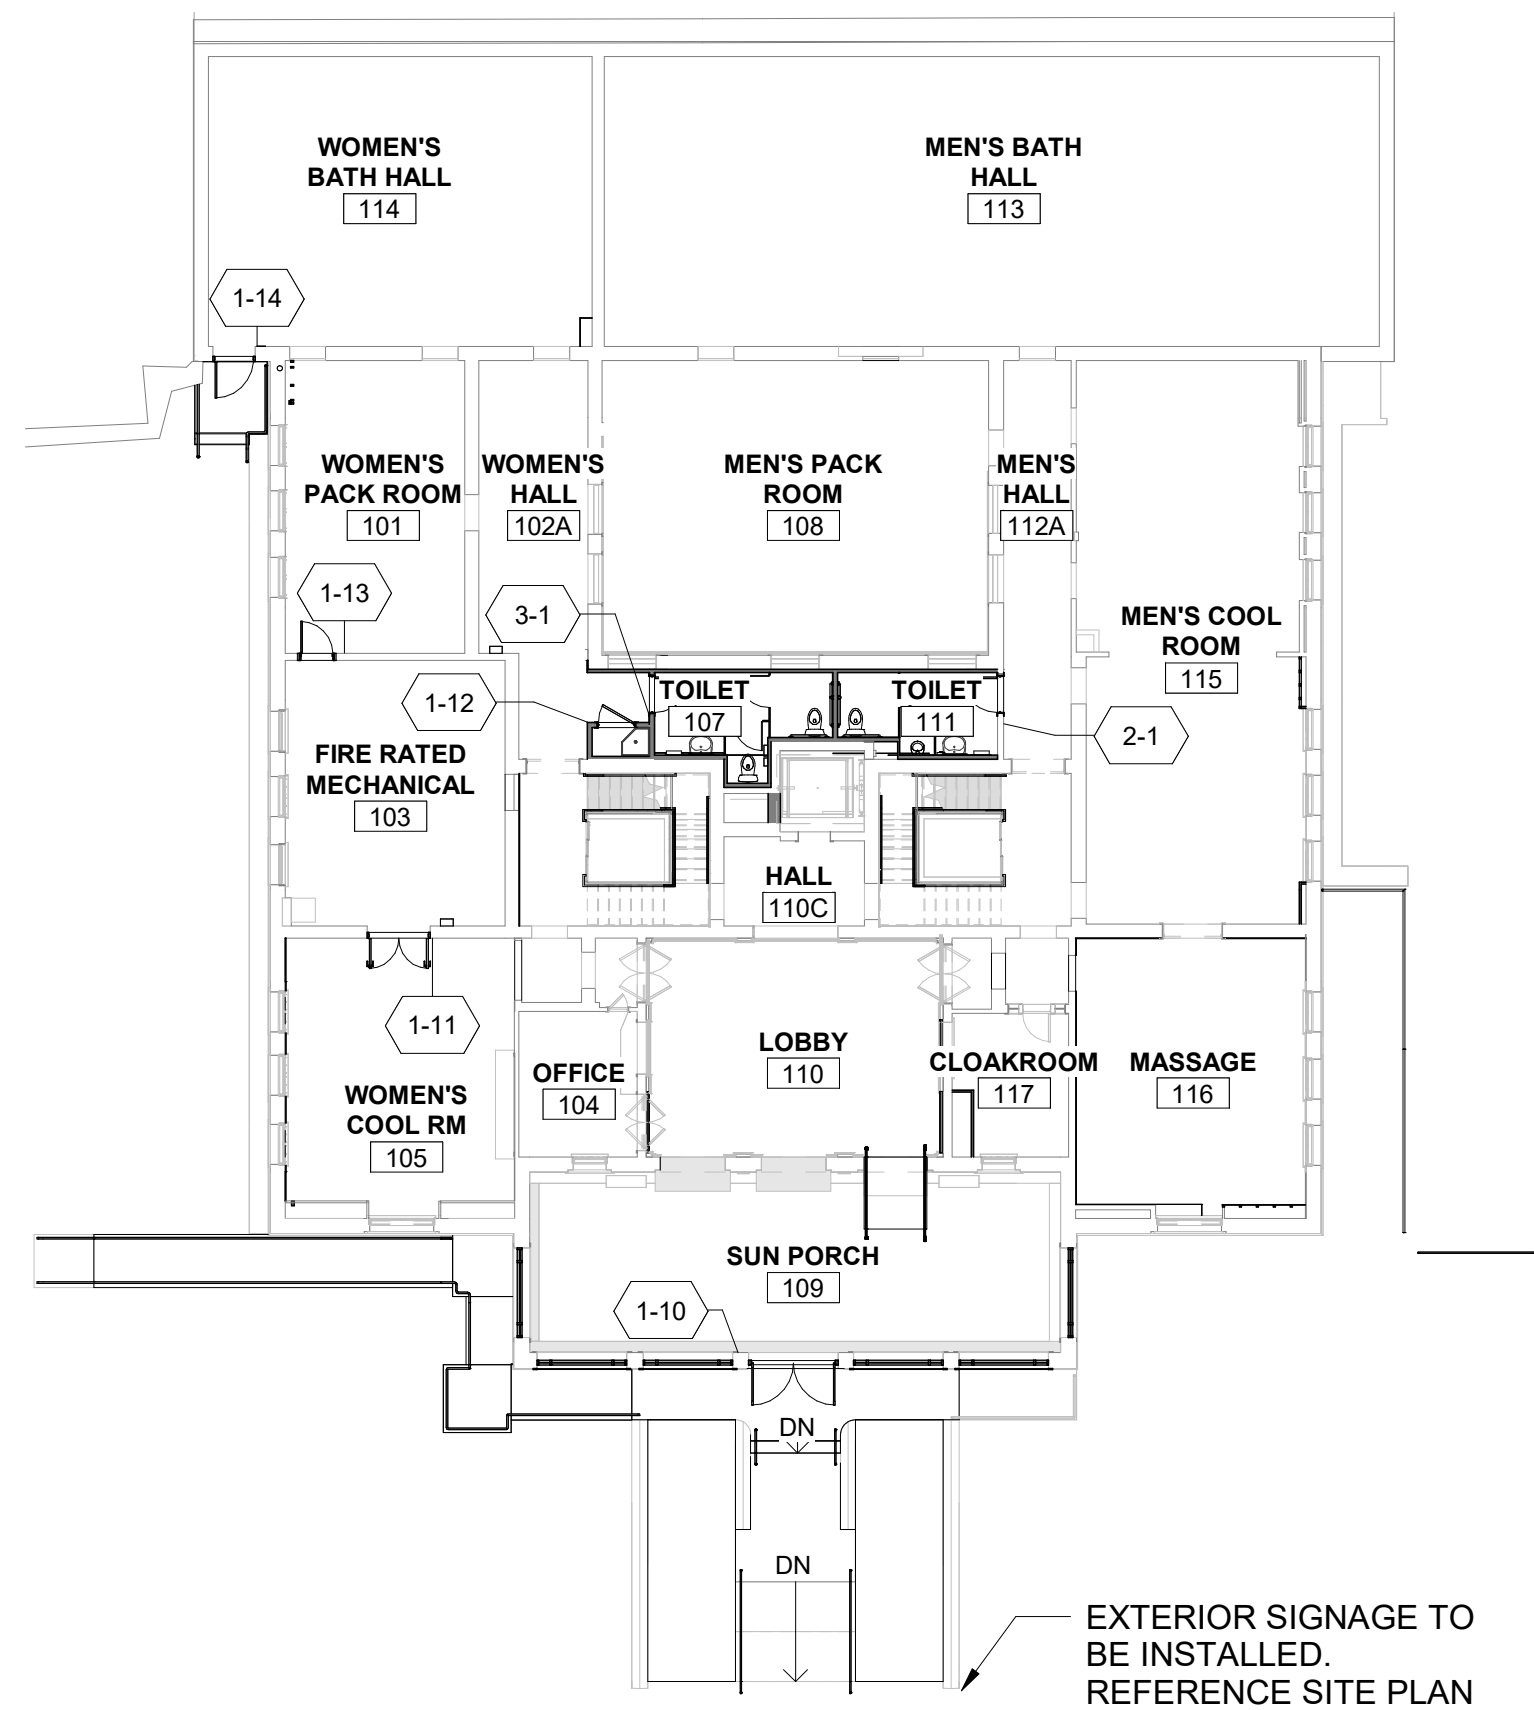


2 FIRST FLOOR SIGNAGE PLAN
A0.08 1/16" = 1'-0" SCALE (A)

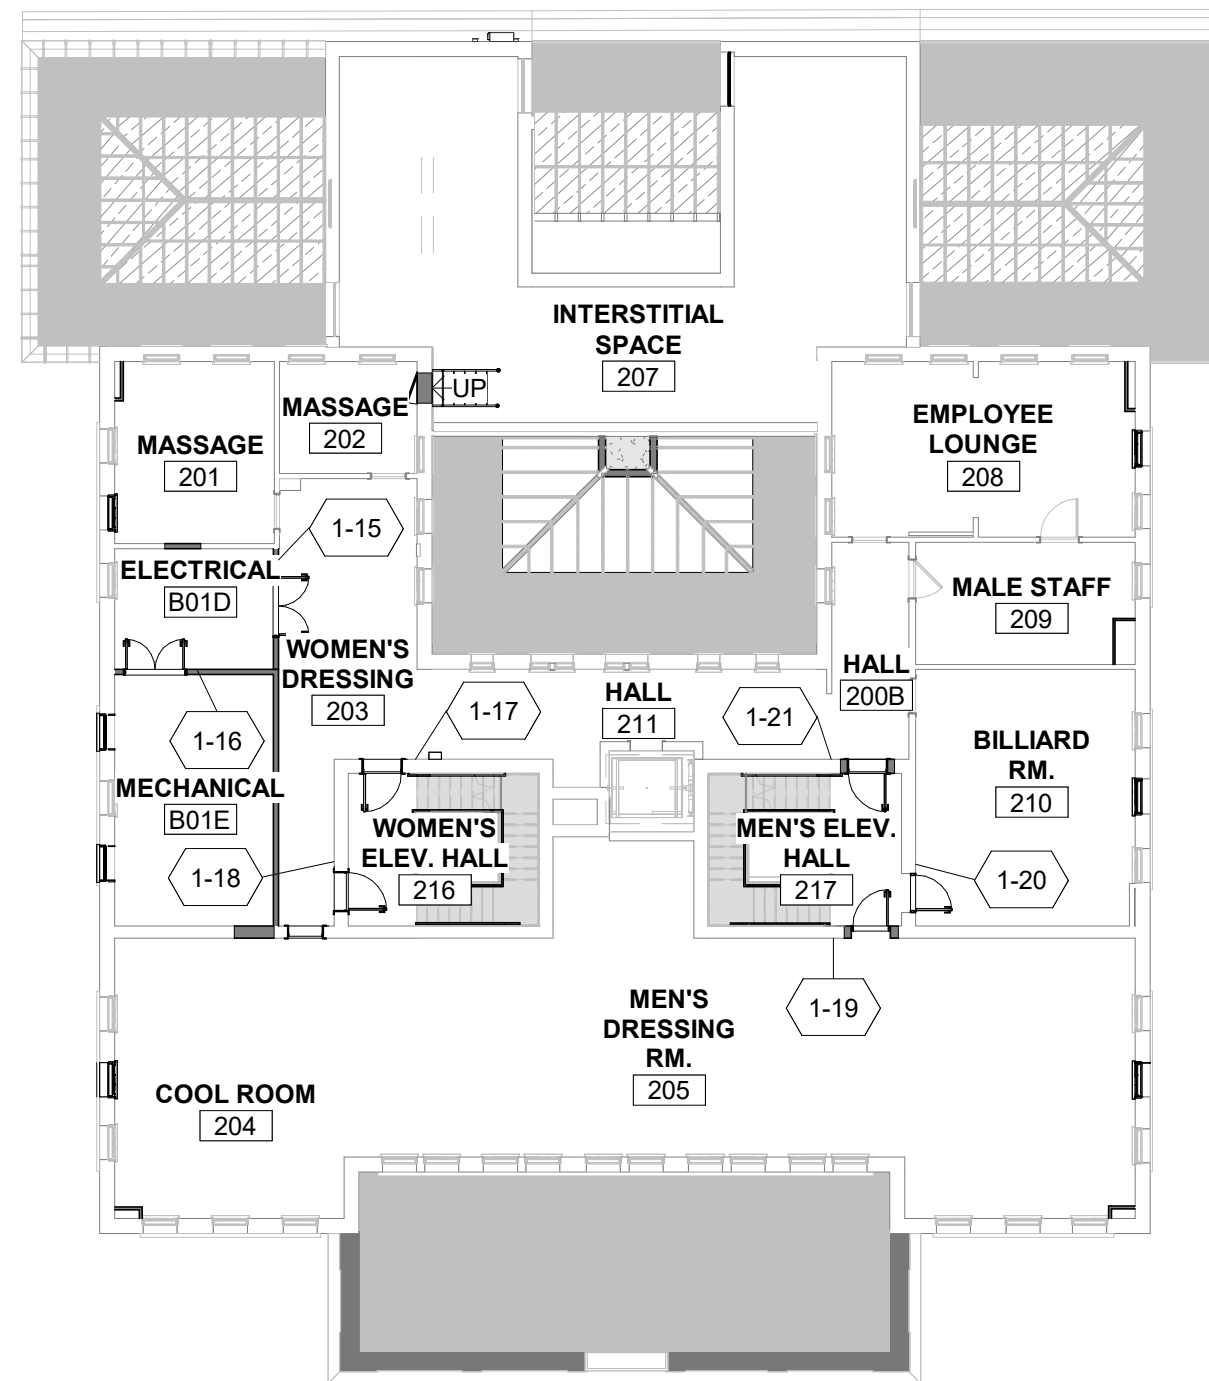

3 SECOND FLOOR SIGNAGE PLAN
A0.08 1/16" = 1'-0" SCALE (A)

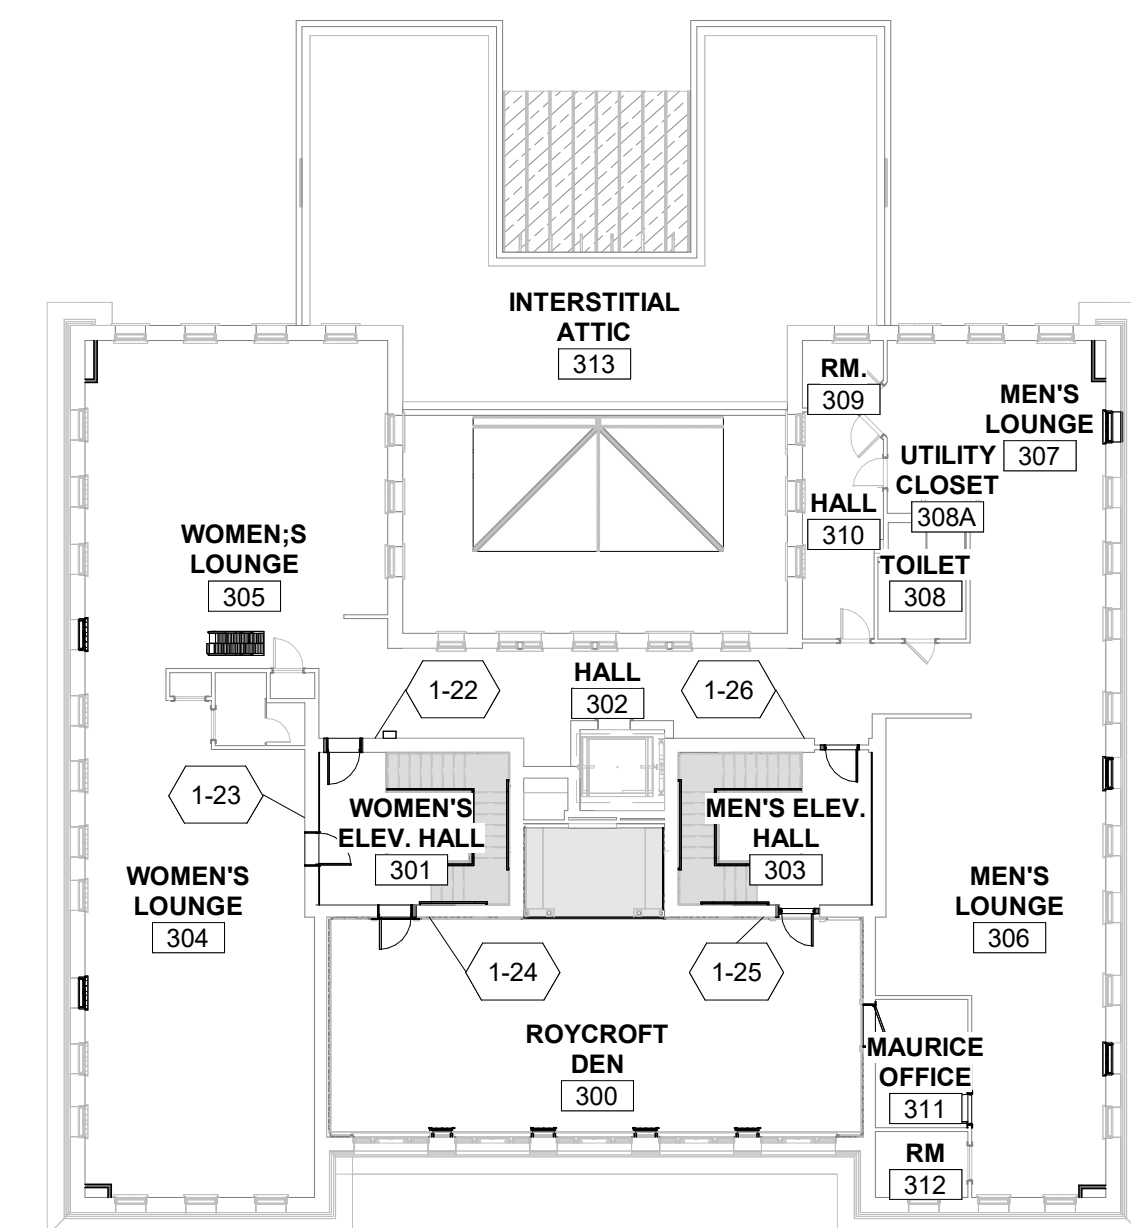

4 THIRD FLOOR SIGNAGE PLAN
A0.08 1/16" = 1'-0" SCALE (A)

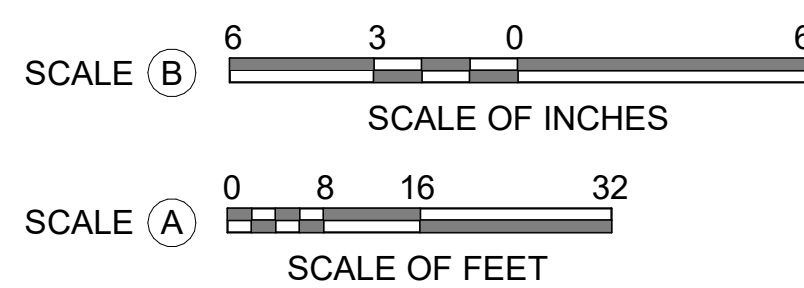

A/E FIRMS PRIME/ARCH: STRATA ARCHITECTURE 1701 OAK STREET, SUITE 100 KANSAS CITY, MO 1-816-474-0900	DESIGNED: CA/AG CADD: CA/ZA/EM TECH. REVIEW: AG DATE: 10.27.2023	SUB SHEET NO. 01 A0.08	TITLE OF SHEET MAURICE BATHHOUSE SIGNAGE REHABILITATE BATHHOUSES HOT SPRINGS NATIONAL PARK	DRAWING NO. 128 182951 PMIS/PKG NO. 318915 SHEET 21 OF 286
---	---	--	---	--