


1 2 3 4 5 6 7 8 9 10 11 12 13 14 15 16 17 18 19 20

**C-7**  
152 SF TOTAL  
REMOVE AND REPLACE SLAB FOR  
INSTALLATION OF NEW  
CONCRETE WALL IN  
CRAWLSPACE. DO NOT DAMAGE  
EXISTING CONCRETE BEAMS  
DURING SLAB DEMOLITION.  
REFER TO PLAN NOTE ON S1.1B  
FOR ADDITIONAL INFORMATION

2194 SF TOTAL FOR CONCRETE FLOOR  
FRAMING ABOVE CRAWLSPACE  
(CONFINED) WITH LIMITED ACCESS AND  
LIGHTING. FOR PRICING ASSUME 20% OF  
TOTAL AREA REQUIRES C-4 REPAIRS,  
25% OF TOTAL BEAM LENGTH REQUIRES  
C-6 REPAIRS (ESTIMATED 50 LF).  
ADDITIONALLY, ASSUME 50 LF OF C-5  
REPAIR

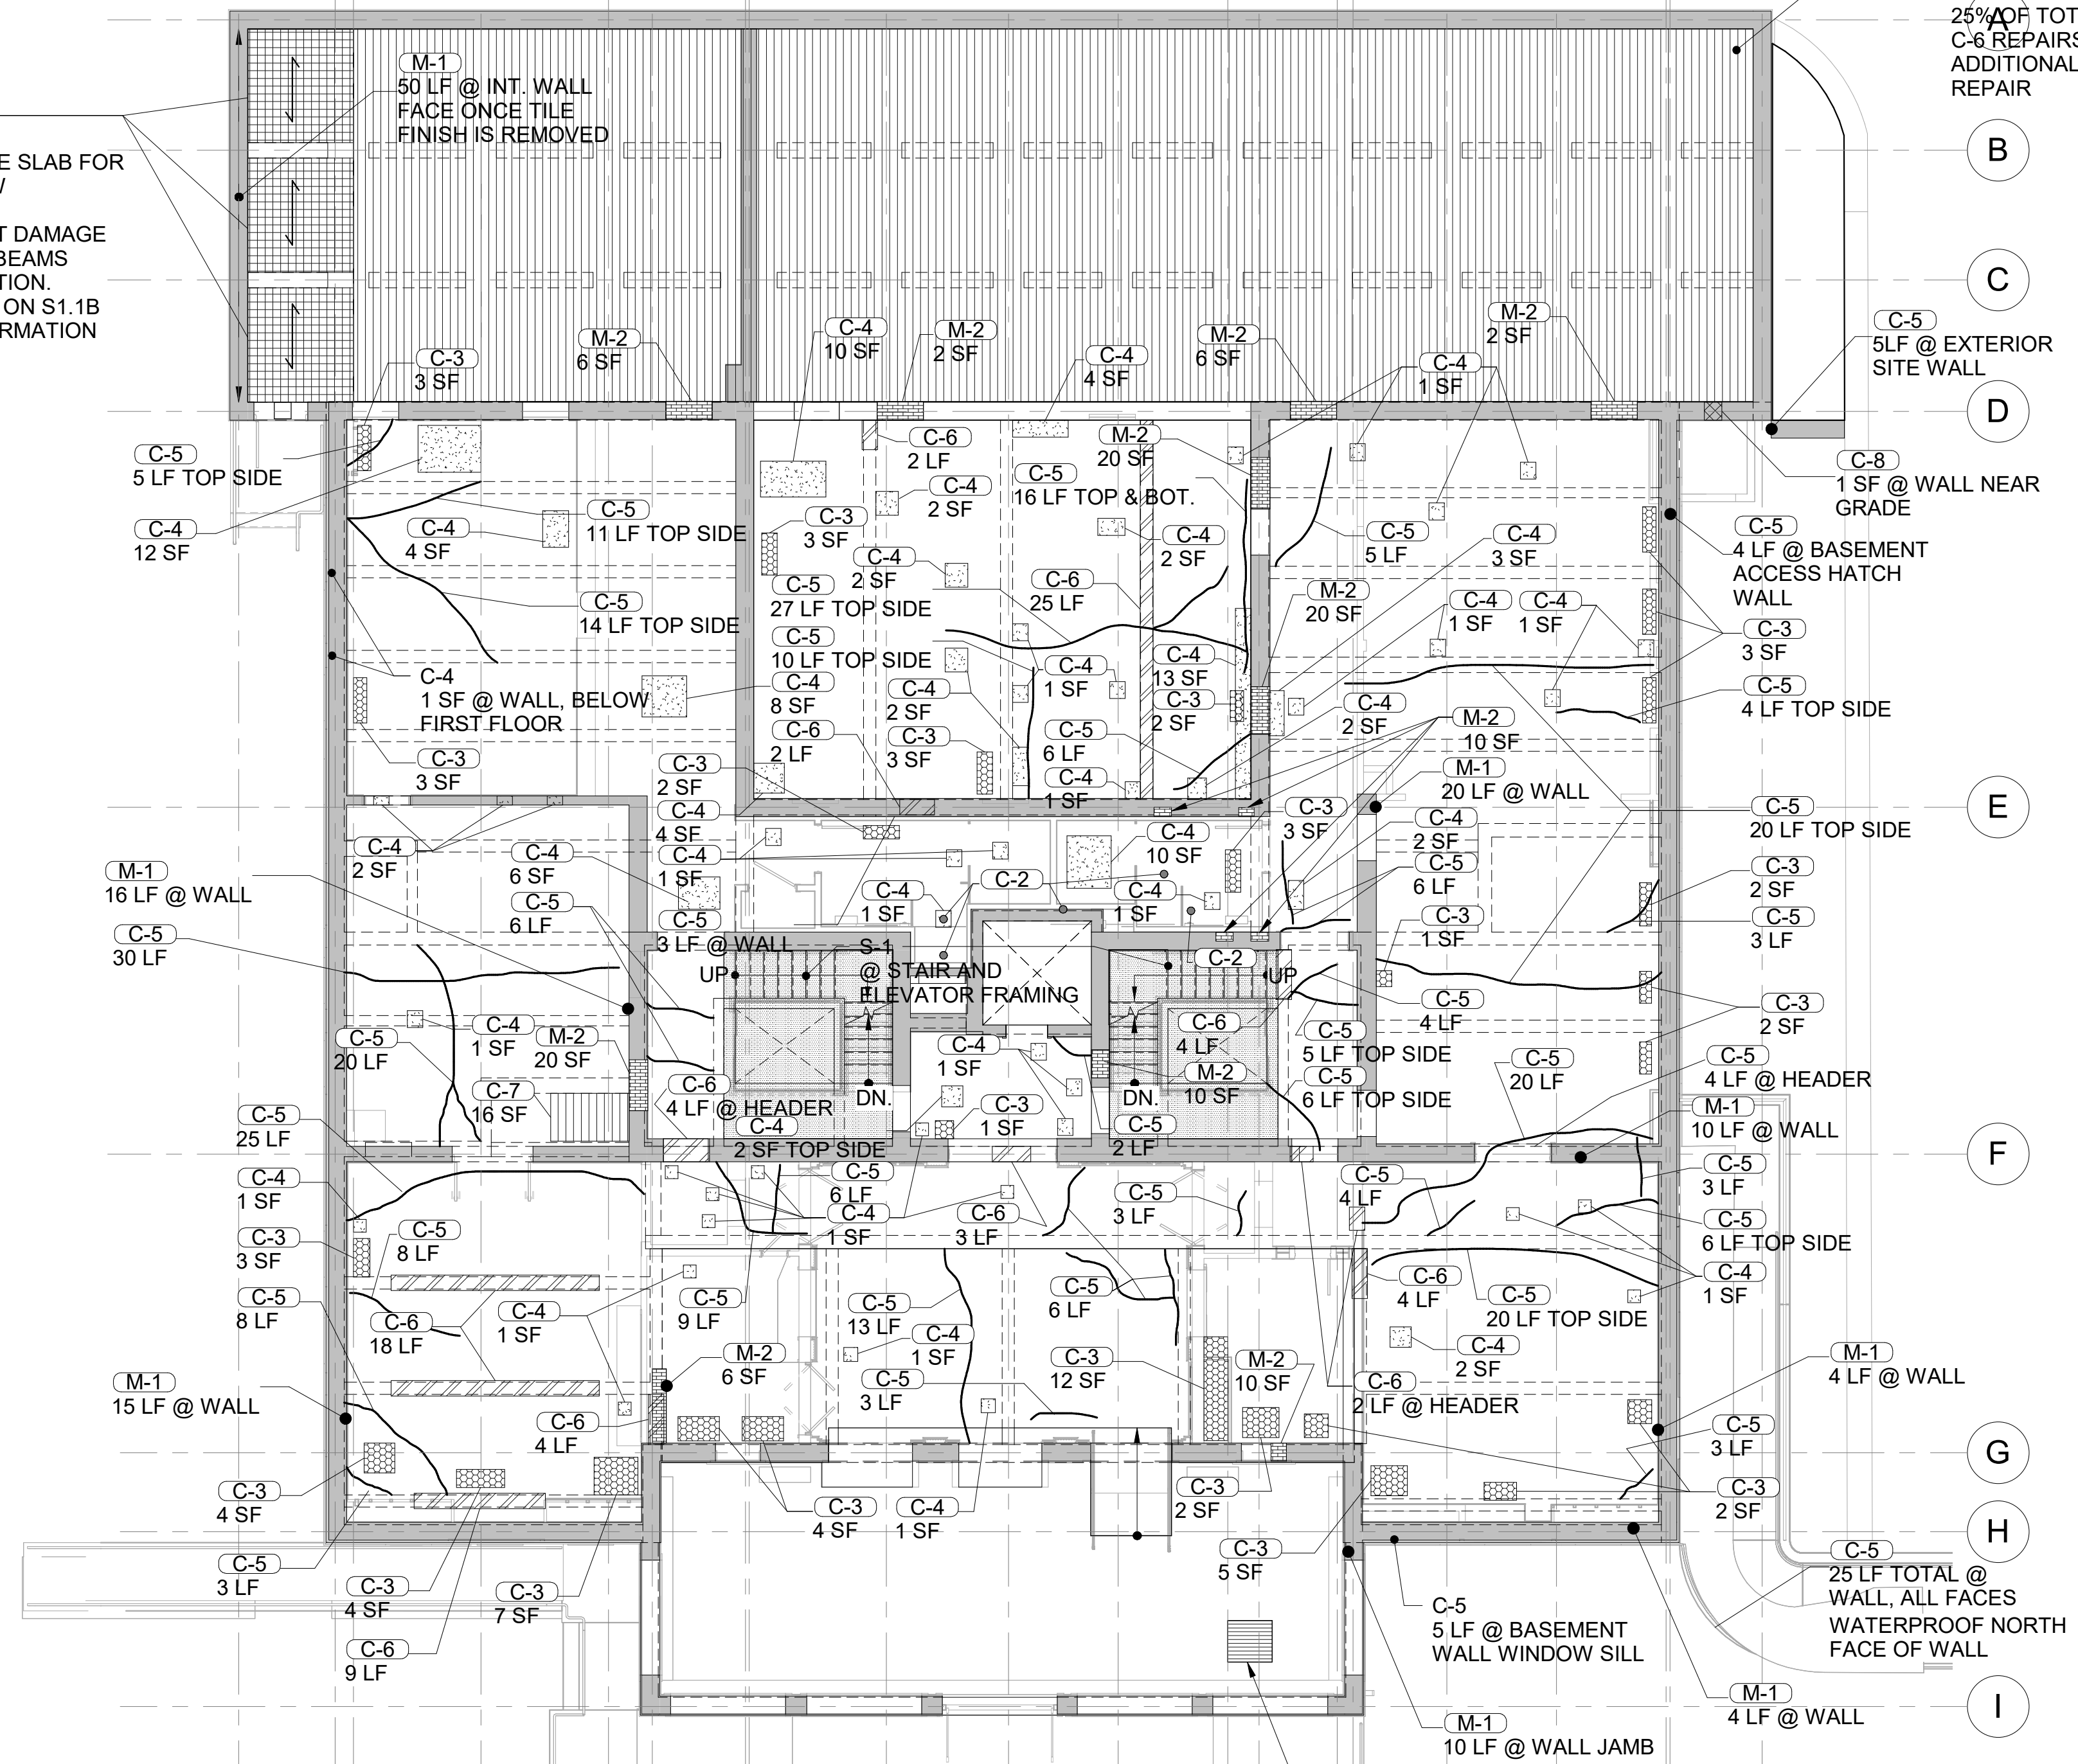


C-1  
5 SF TOTAL WITHIN SUNPORCH  
AT DEMOLISHED PIPE  
LOCATIONS

**SHEET NOTES**


**MASTER KEYNOTE LIST FOR REPAIRS**

KEY VALUE	REPAIR DESCRIPTION
C-1	SLAB ON GRADE REPLACEMENT, SEE DETAIL 1 ON S5.2.
C-2	INFILL SMALL OPENING IN CONCRETE SLAB, LESS THAN 6" DIAMETER, SEE DETAIL 2 ON S5.2.
C-3	INFILL OPENING IN CONCRETE SLAB, 6" TO 24" SQUARE, SEE DETAILS 3 & 4 ON S5.2.
C-4	SPALL, DELAMINATION, OR INADEQUATE COVER AT CONCRETE SLAB/WALL. REFER TO DETAILS 5, 6, & 7 ON S5.2 FOR EXPOSURE AND CONDITION OF STEEL REINFORCEMENT.
C-5	CRACK REPAIR, SEE DETAILS 1 & 2 ON S5.3 BASED ON CRACK SIZE.
C-6	SPALL, DELAMINATION, OR INADEQUATE COVER AT CONCRETE BEAM. REFER TO DETAIL 3 ON S5.3 FOR EXPOSURE AND CONDITION OF STEEL REINFORCEMENT.
C-7	FULL BAY CONCRETE SLAB REPLACEMENT, SEE DETAIL 4 ON S5.3.
C-8	INFILL OPENING IN CONCRETE WALL, SEE DETAIL 5 ON S5.3.
S-1	STEEL MEMBER REPAIR, SCRAPE AND PAINT STAIR FRAMING, ELEVATOR CAGE, ETC AT ALL LEVELS. REFER TO STEEL REPAIR NOTES ON S5.4.
M-1	MASONRY CRACK REPAIR, SEE DETAIL 1 ON S5.5.
M-2	MASONRY WALL REPAIR/INFILL, SEE DETAIL 2 ON S5.5.

- EXISTING 4" NON-STRUCTURAL PARTITION WALLS ARE PRESENT AND MAY REMAIN FOR THIS PROJECT PHASE. THESE WERE ORIGINALLY CONSTRUCTED WITHOUT POSITIVE ATTACHMENT AT THE TOP OF WALL. REFER TO ARCHITECTURAL FOR FULL EXTENT OF WALL INFILL AND REPAIR. FOR WALLS THAT WILL REMAIN, SEE TOP OF WALL CLIP ATTACHMENT RECOMMENDATION DETAIL 3/S5.5. COORDINATE NEW WALL OPENINGS WITH MEP DRAWINGS.
- QUANTITY DENOTES NUMBER OF INSTANCES, SQUARE FOOTAGE (SF), OR LINEAR FOOTAGE (LF) OF REPAIR DEPENDENT UPON REPAIR TYPE.
- CONTRACTOR SHALL VERIFY ALL CONDITIONS IN FIELD AND SHALL EXPOSE REPAIR AREAS DOWN TO SOUND CONCRETE PRIOR TO REPAIR INSTALLATION.
- CONTRACTOR SHALL COORDINATE REPAIR WORKWITH MEANS AND METHODS AND SEQUENCE OF OTHER RENOVATION WORK/TRADES.
- FLOOR FRAMING REPAIRS SHOWN ON PLAN ARE INTENDED TO BE UNDERSIDE REPAIRS PERFORMED FROM THE LEVEL BELOW. TYPICAL UNLESS NOTED OTHERWISE. CARE SHOULD BE TAKEN TO MINIMIZE IMPACT TO NEARBY FRAMING ELEMENTS OR WALLS BELOW. WALL REPAIRS SHOWN ON PLAN ARE INTENDED TO BE PERFORMED FROM THE LEVEL THAT IT IS INDICATED.
- EACH KEYNOTE LEADER REPRESENTS AN INDIVIDUAL INSTANCE OF REPAIR WITH THE QUANTITY INDICATED. FOR EXAMPLE:

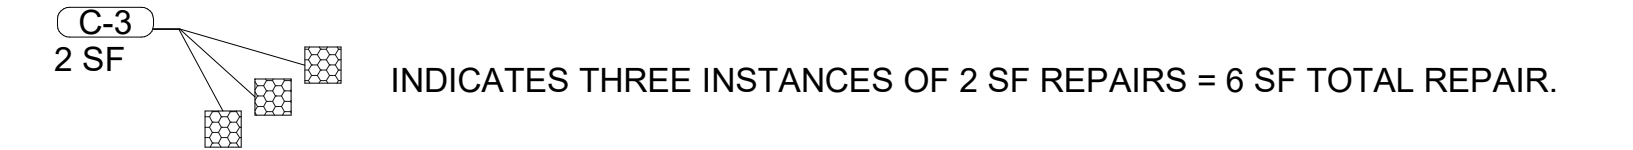

- ALL REPAIR AREAS ARE BASED ON LIMITED VISUAL OBSERVATION. UNIT PRICING SHALL BE PROVIDED FOR EACH REPAIR TYPE AND FINAL QUANTITIES RECONCILED WITH TABLE OF S5.1. COTR SHALL REVIEW GENERAL EXTENTS AND QUANTITIES OF REPAIRS WITH CONTRACTOR IN THE FIELD PRIOR TO REPAIR.

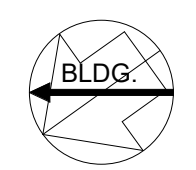

1  
S1.1A  
FIRST FLOOR REPAIR PLAN  
1/8" = 1'-0" SCALE (A)

A/E FIRMS PRIME/ARCH: STRATA ARCHITECTURE 1703 OAK STREET, SUITE 100 KANSAS CITY, MO T: 816.474.0900	DESIGNED: KH CADD: CM TECH. REVIEW: NH DATE: 10.27.2023	SUB SHEET NO. <b>01</b> <b>S1.1A</b>	TITLE OF SHEET MAURICE BATHHOUSE <b>FIRST FLOOR REPAIR PLAN</b>  REHABILITATE BATHHOUSES HOT SPRINGS NATIONAL PARK	DRAWING NO. <b>128</b> <b>182951</b> PMIS/PKG NO. 318915 97 OF 286
--	--	--	---	---