




1 SECTION 8
S5.9 1" = 1'-0"

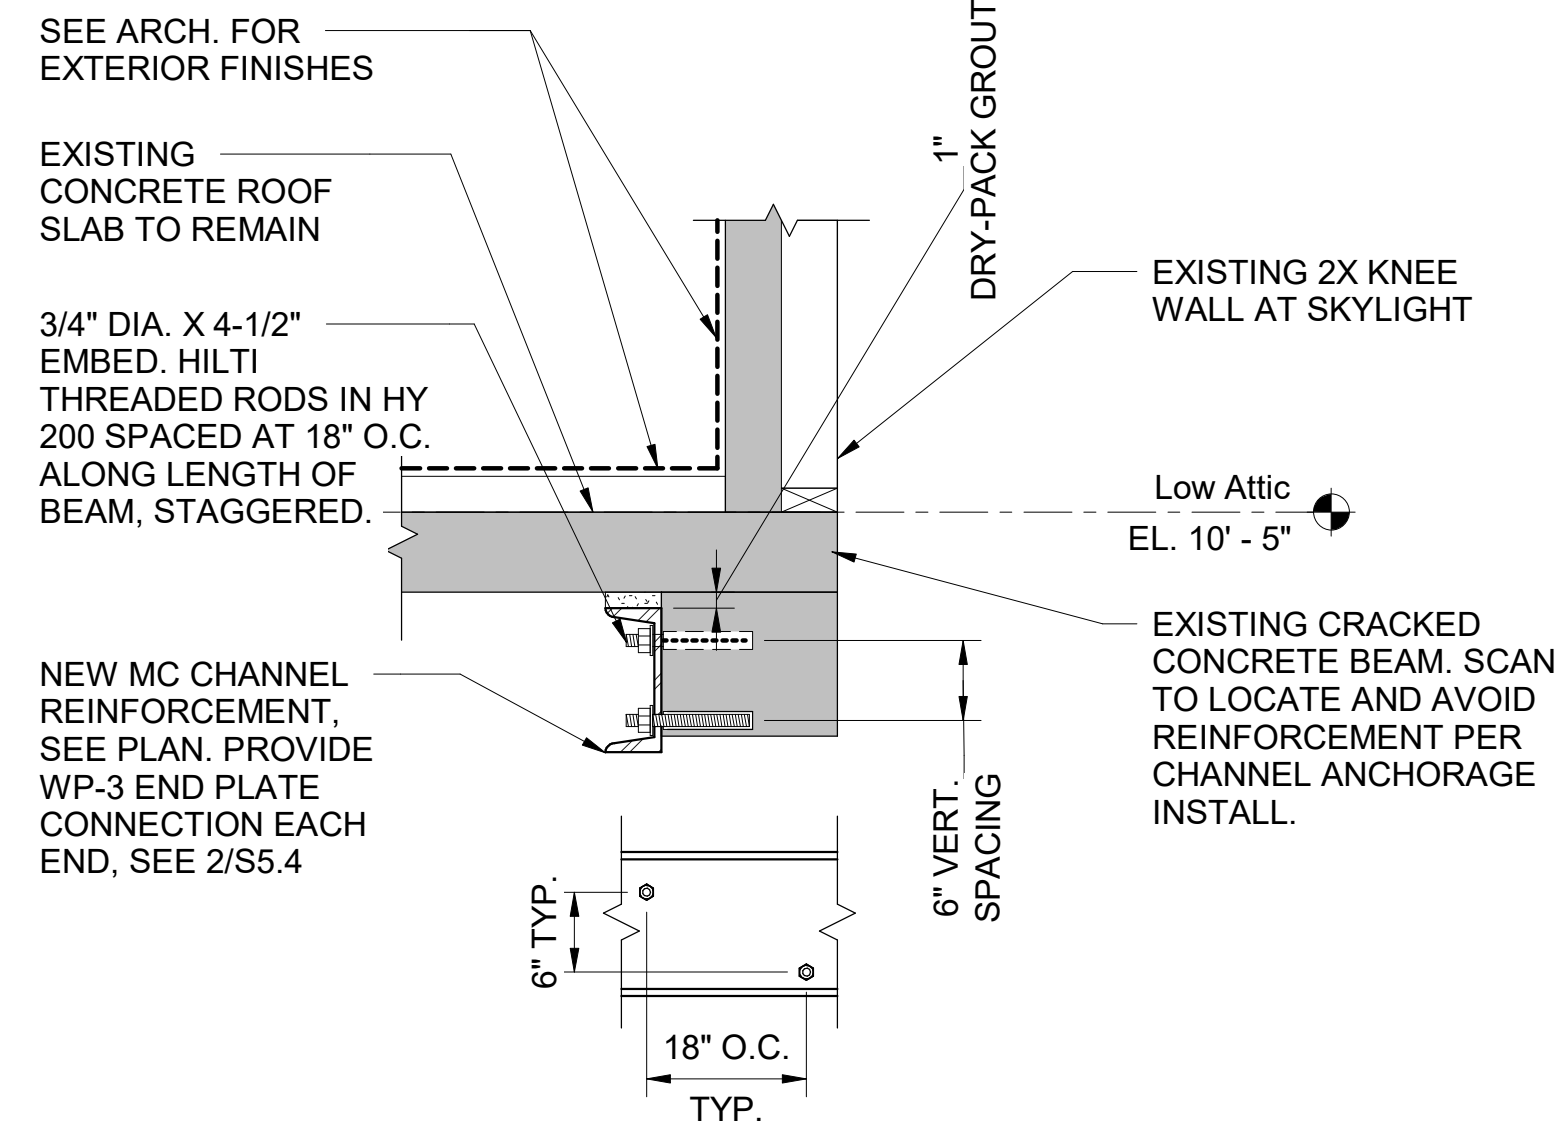


2 SECTION 9
S5.9 1" = 1'-0"

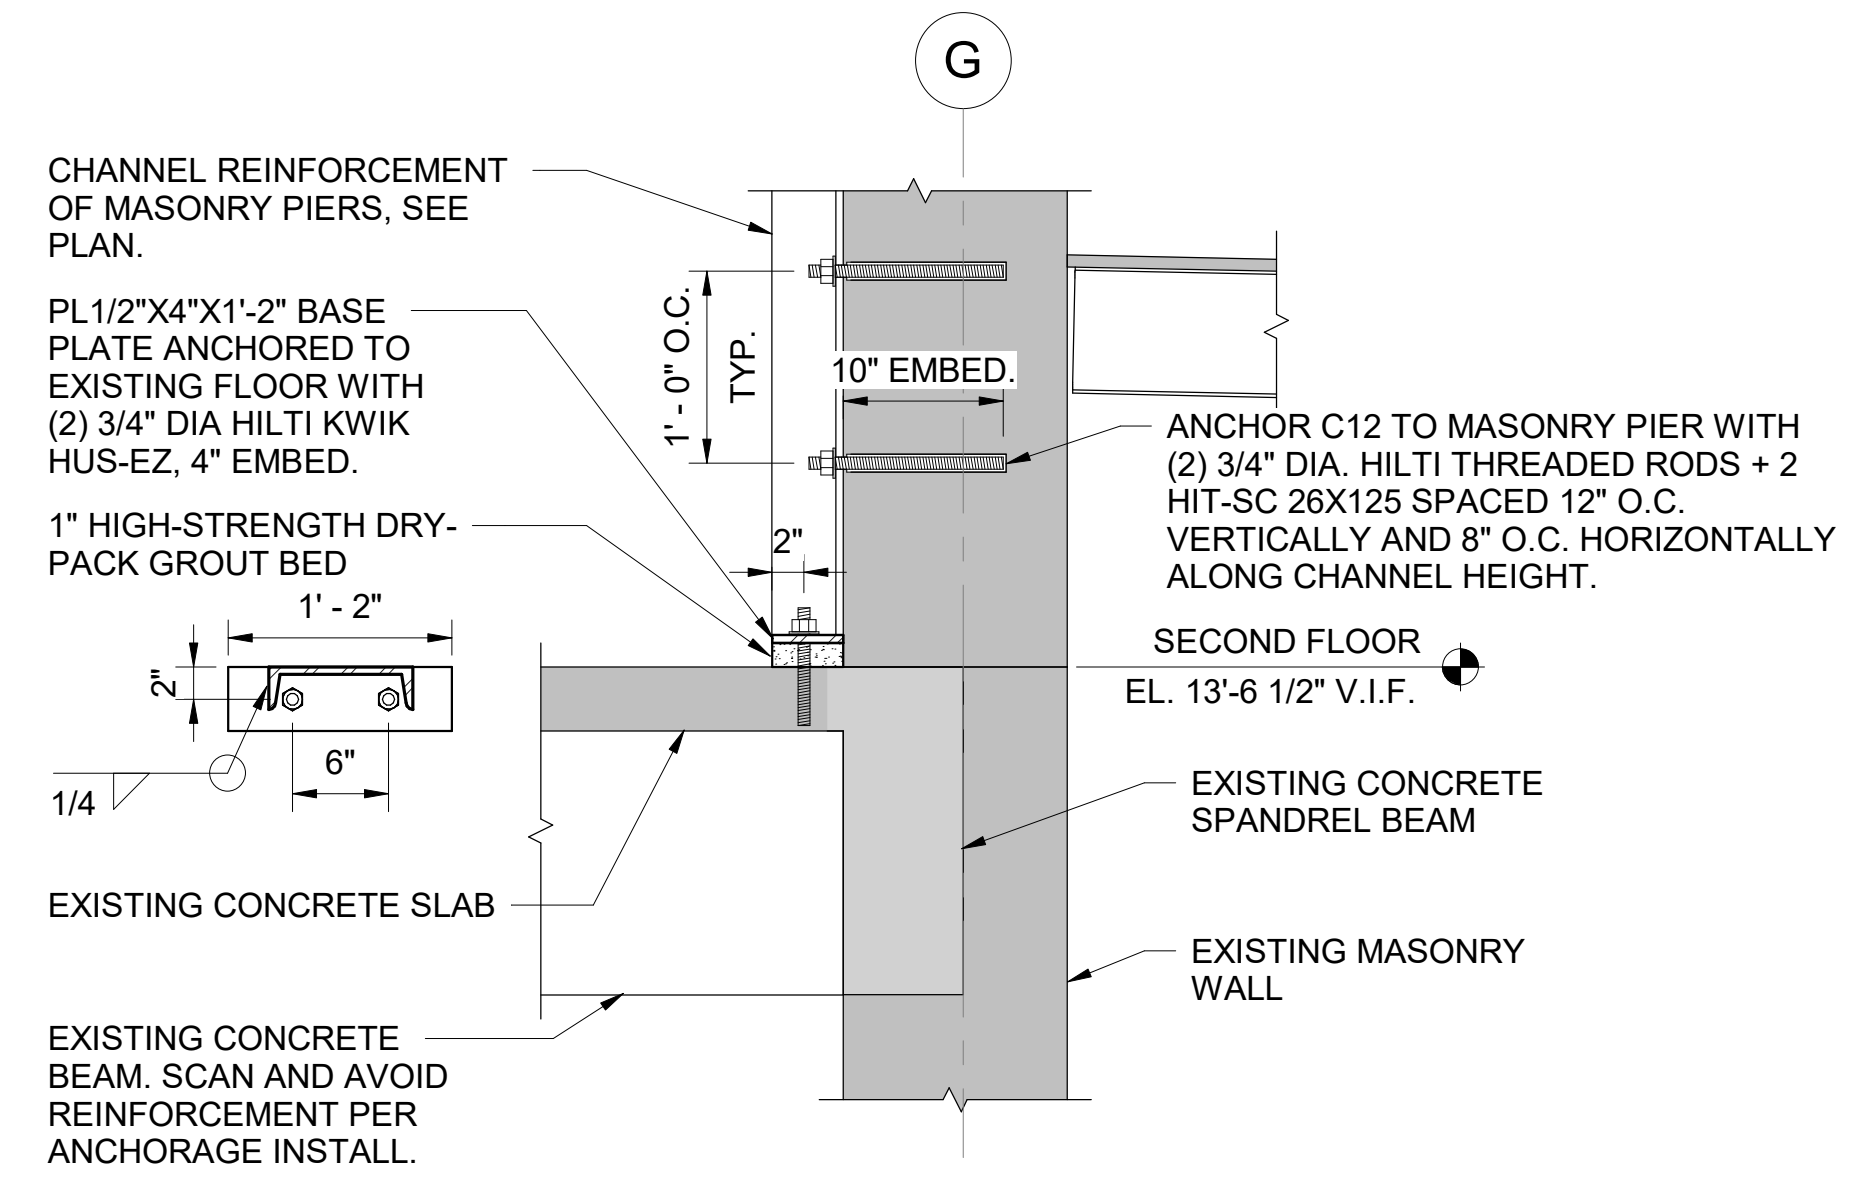


3 SECTION 12
S5.9 1" = 1'-0"

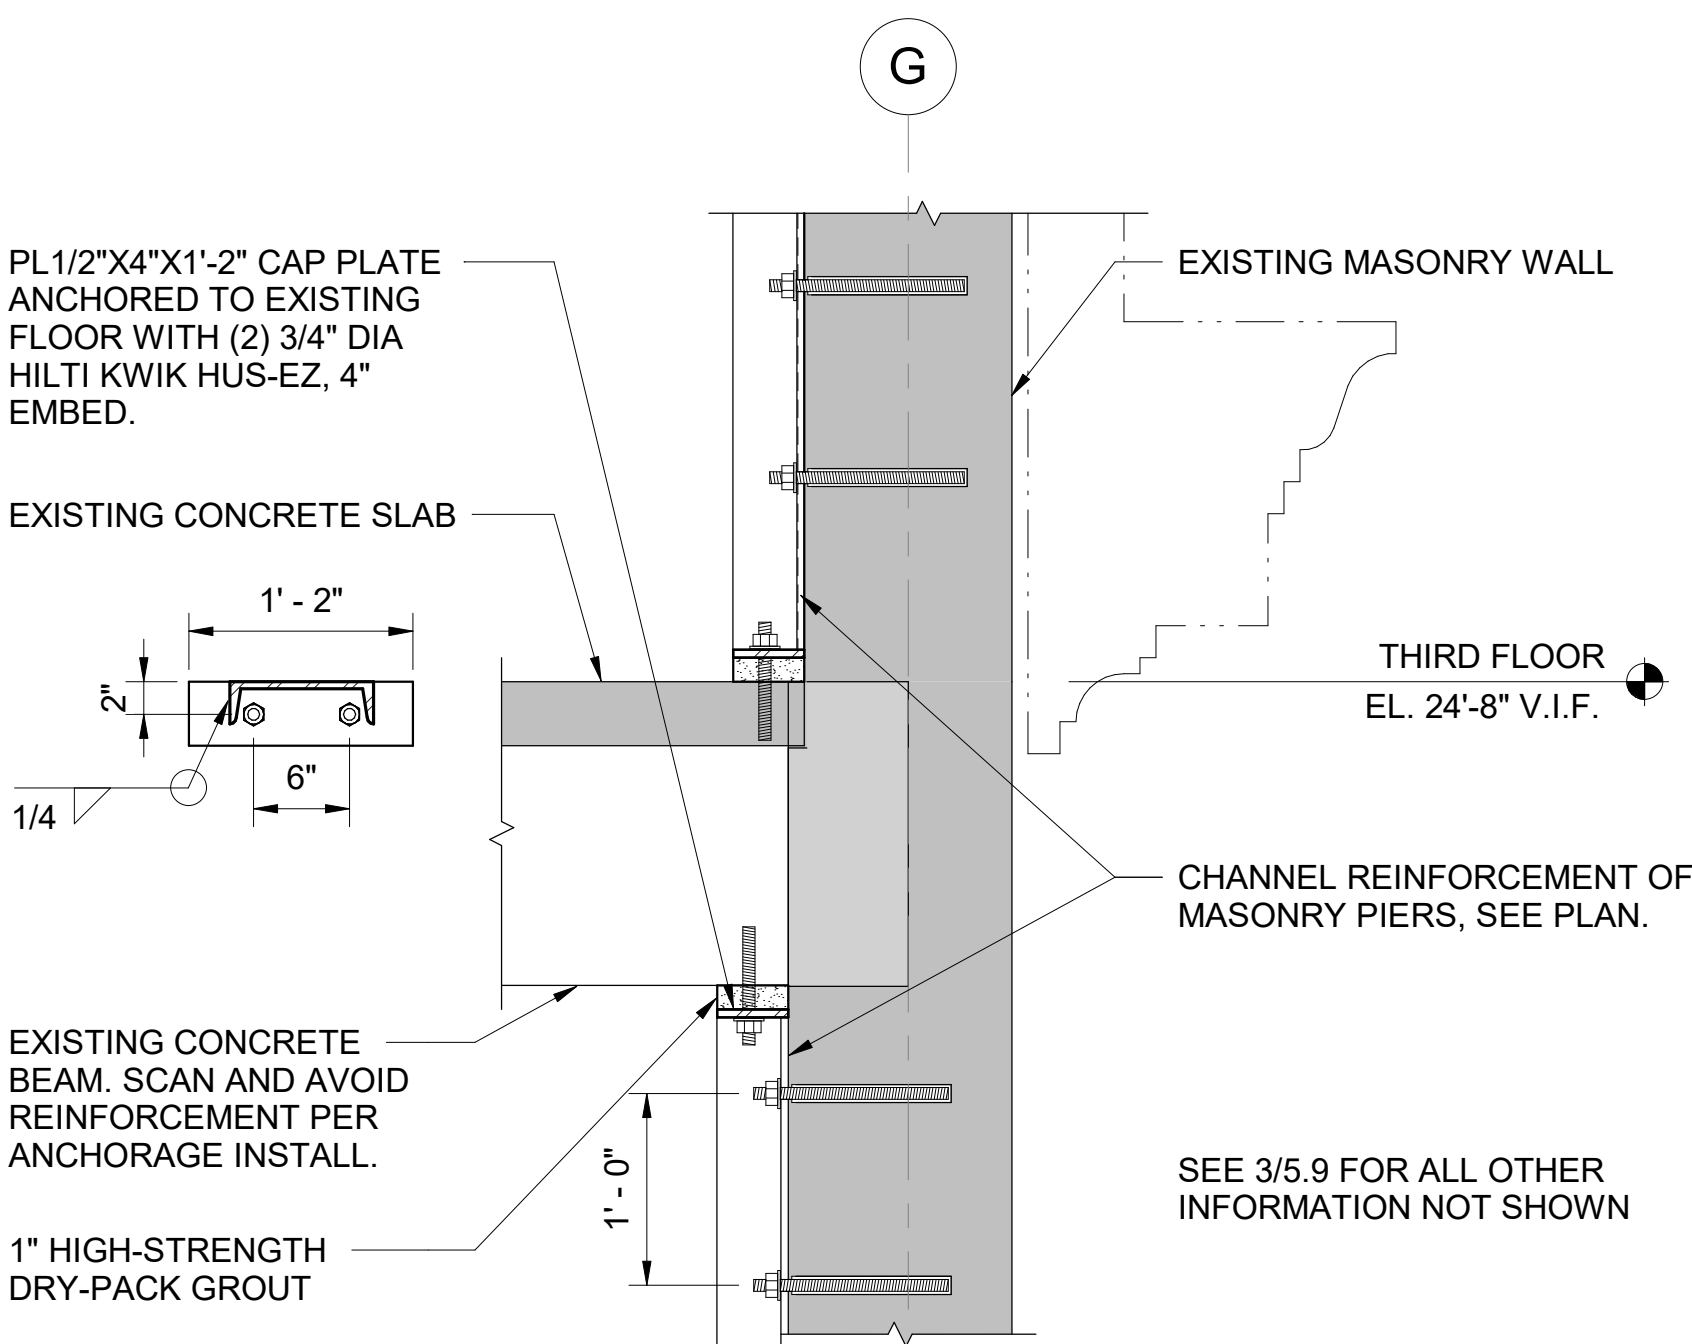

4 SECTION 7
S5.9 1" = 1'-0"

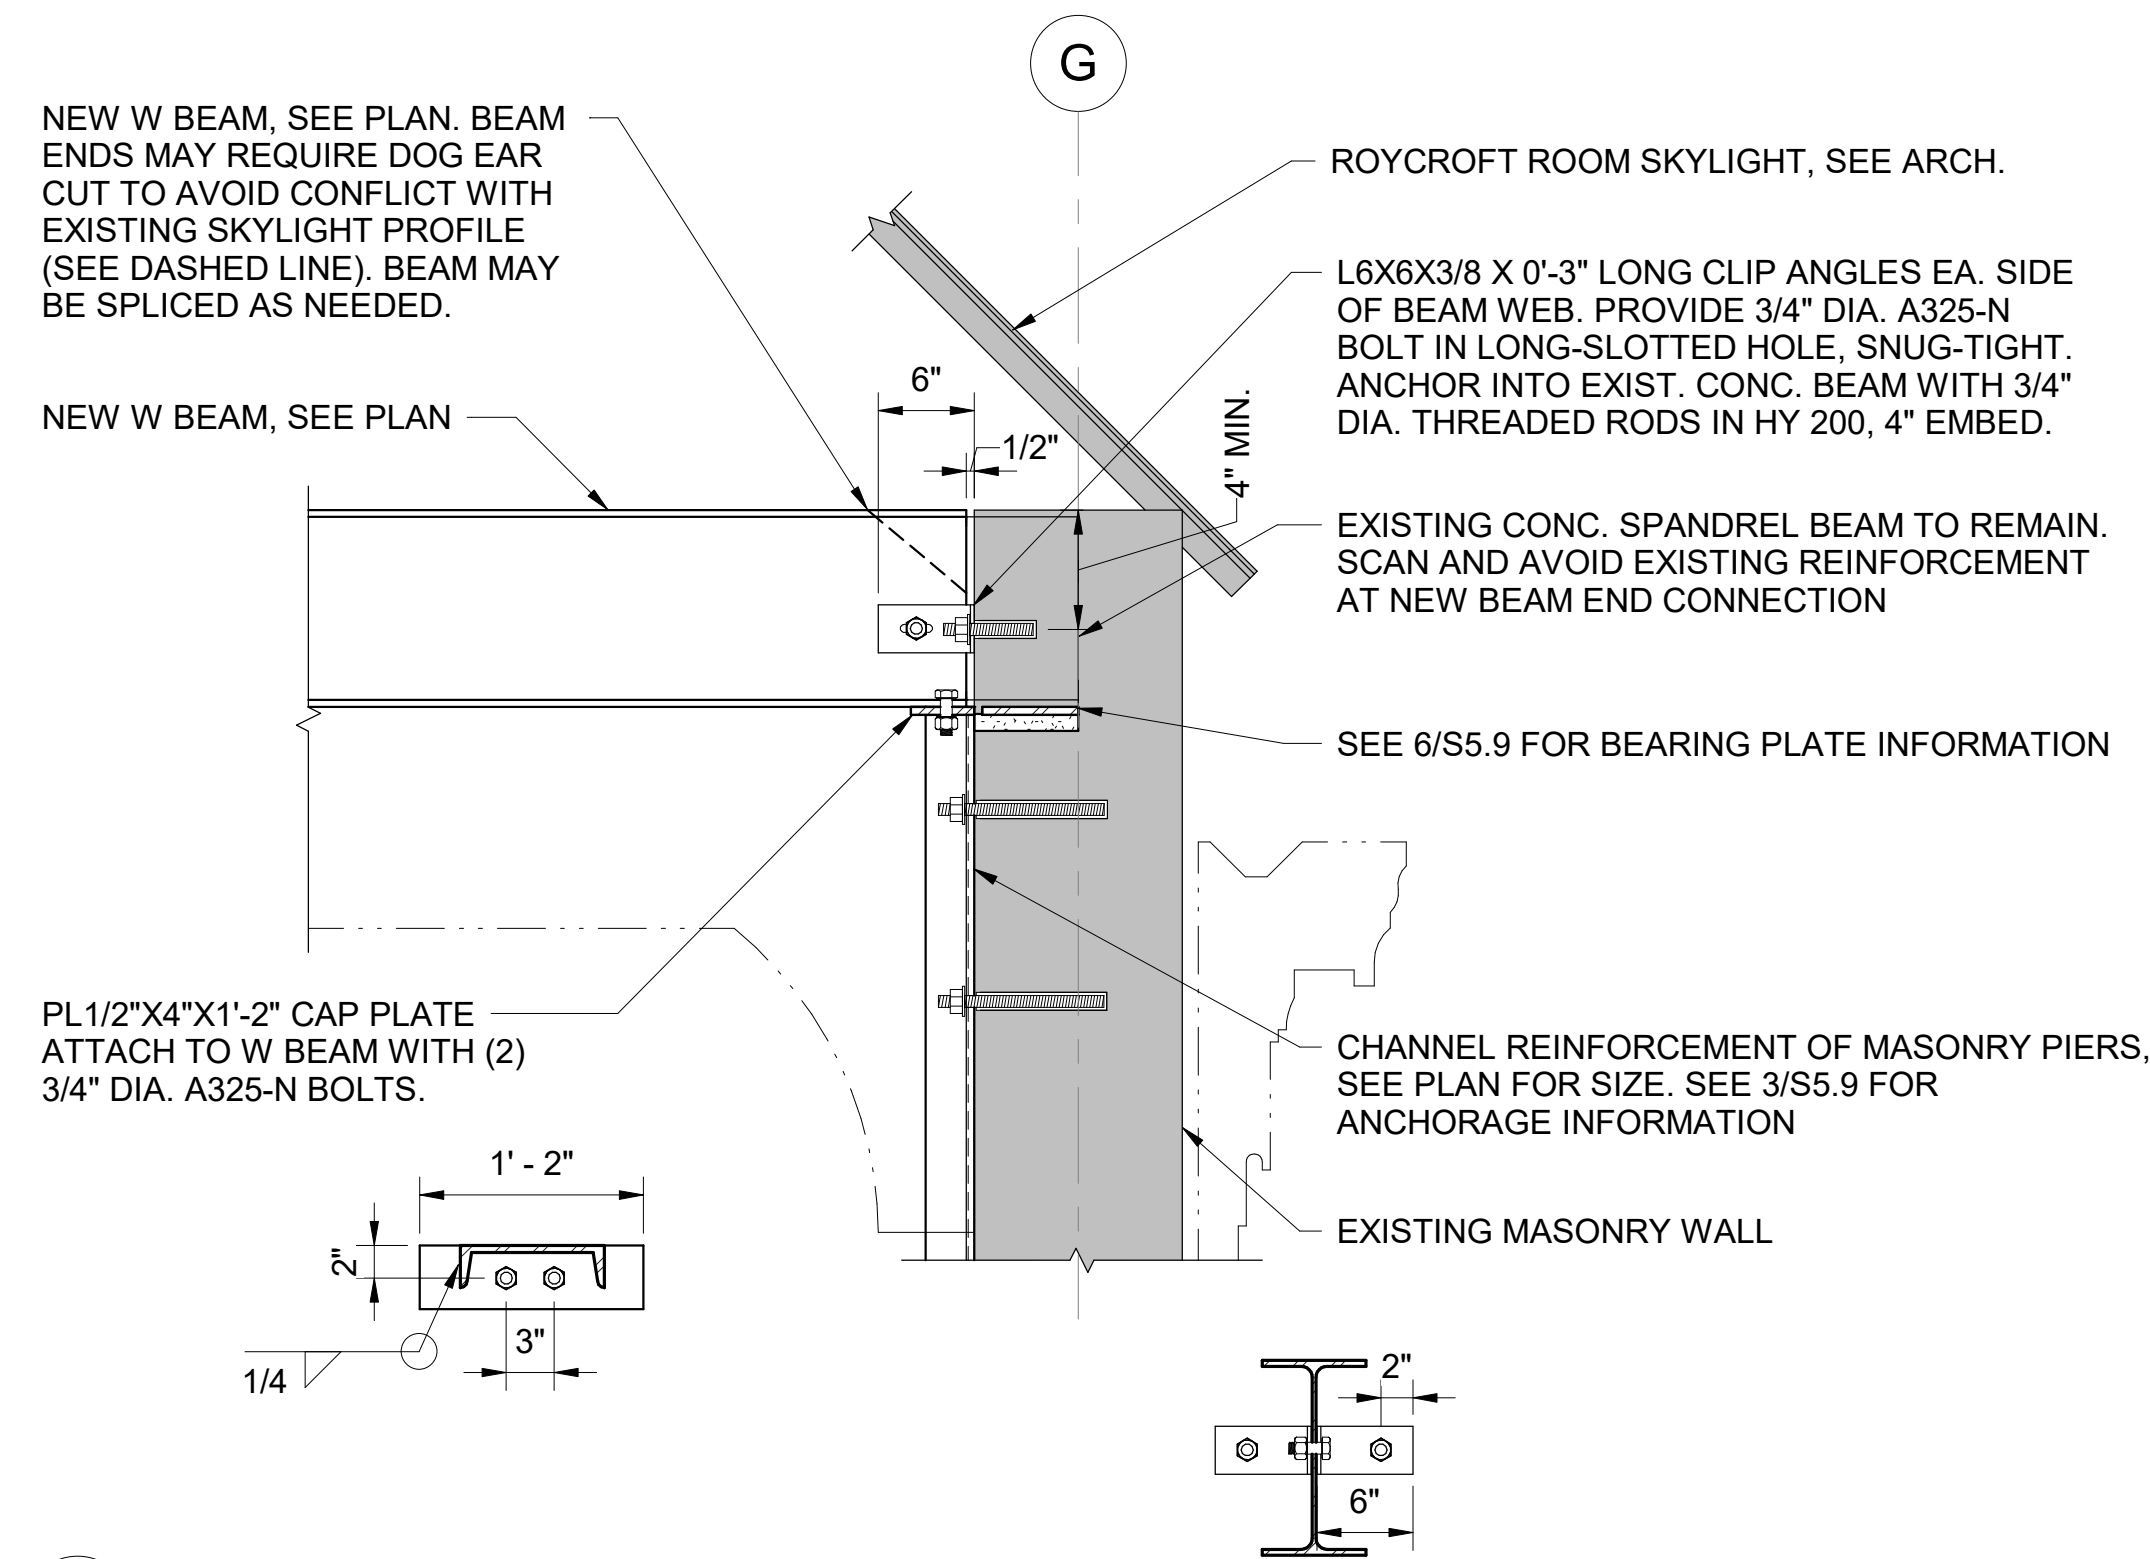

5 SECTION 10
S5.9 1" = 1'-0"

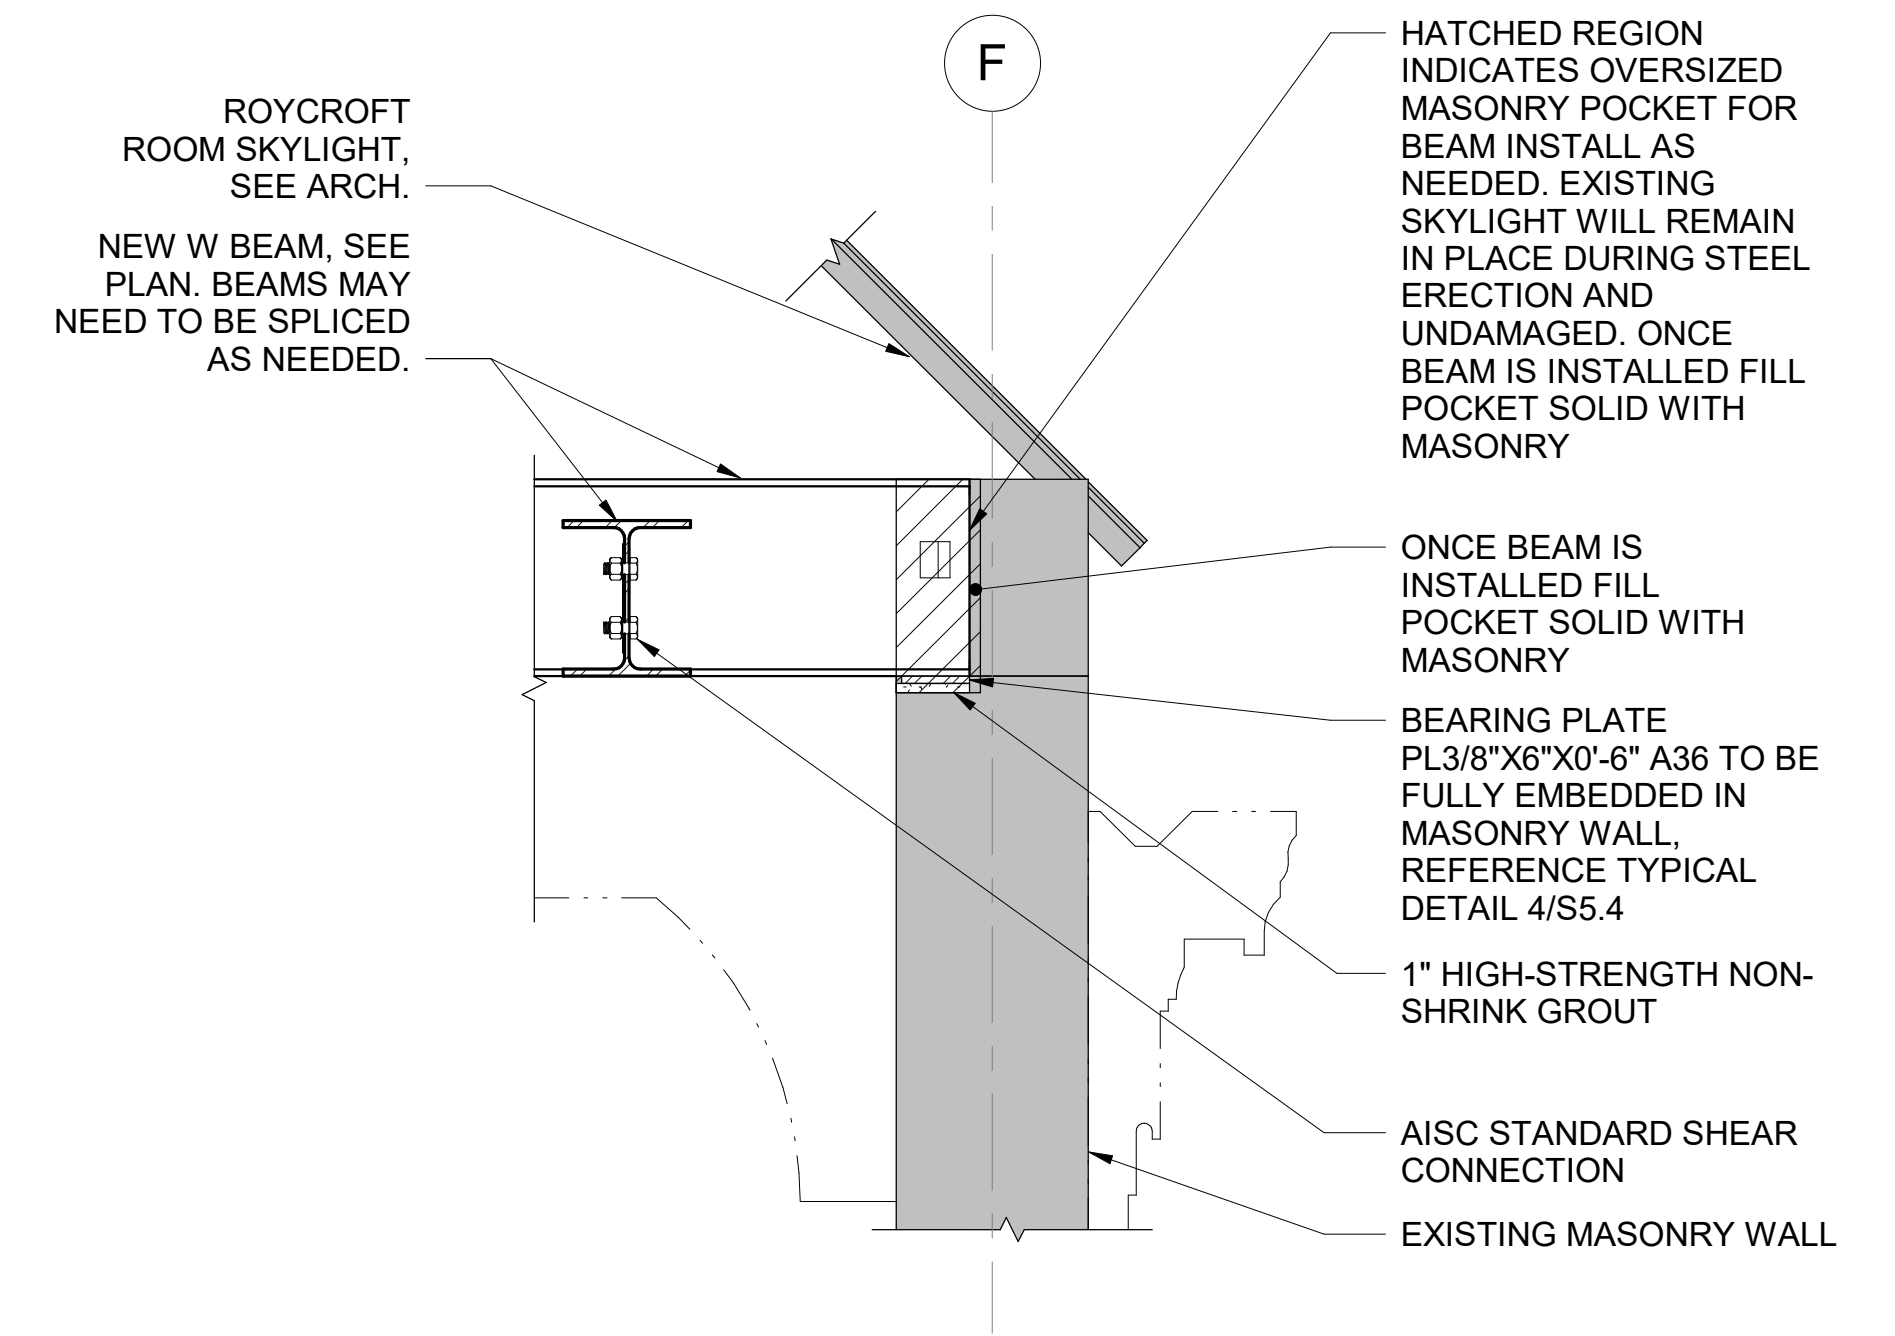

6 SECTION 11
S5.9 1" = 1'-0"

10/26/2023 1:41:31 PM



A/E FIRMS PRIME/ARCH: STRATA ARCHITECTURE 1703 OAK STREET, SUITE 100 KANSAS CITY, MO T: 816.474.0900 ENG: SILMAN 211 N 4TH AVE. ANNE ARBOR, MI T: 734.800.2440	DESIGNED: KH	SUB SHEET NO. 01 S5.9	TITLE OF SHEET MAURICE BATHHOUSE TYPICAL DETAILS REHABILITATE BATHHOUSES HOT SPRINGS NATIONAL PARK	DRAWING NO. 128 182951
	CADD: CM			PMIS/PKG NO. 318915
TECH. REVIEW: NH	DATE: 10.27.2023			116 OF 286