
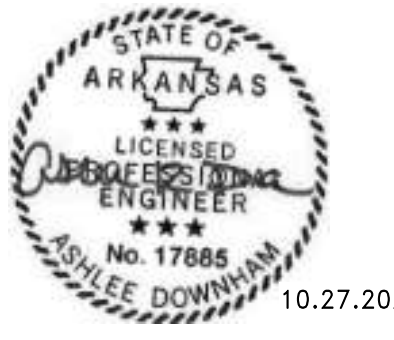
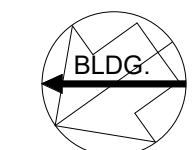


- SHEET NOTES:**
1. REFER TO SHEET E0.0 AND E0.1 FOR GENERAL NOTES AND SYMBOLS.
  2. FURNISH AND INSTALL STAINLESS STEEL COVER PLATES ON ALL JUNCTION BOXES THAT ARE EXISTING TO REMAIN. ALL JUNCTION BOXES ARE NOT SHOWN ON THIS PLAN.
  3. DISCONNECT AND REMOVE POWER, LIGHTING AND FIRE ALARM DEVICES AND LIGHTING FIXTURES SHOWN AS DEMOLISHED AND ALL ASSOCIATED WIRE AND CONDUIT. JUNCTION BOXES AND CABLES. ALL EXISTING CONDUIT TO BE REMOVED IS NOT BE SHOWN ON PLANS.
  4. ALL ELEVATOR EQUIPMENT IS EXISTING TO REMAIN, UNLESS NOTED OTHERWISE.

- KEYNOTES: #**
1. DISCONNECT EXISTING PUMP AND ALL ASSOCIATED CONDUIT AND WIRE NOT REQUIRED TO REMAIN. REMOVE ALL EQUIPMENT, CONDUIT AND WIRING BACK TO SOURCE.
  2. DISCONNECT EXISTING LOUVER AND ALL ASSOCIATED CONDUIT AND WIRE NOT REQUIRED TO REMAIN. REMOVE ALL EQUIPMENT, CONDUIT AND WIRING BACK TO SOURCE.
  3. DISCONNECT EXISTING FAN AND ALL ASSOCIATED CONDUIT AND WIRE NOT REQUIRED TO REMAIN. REMOVE ALL EQUIPMENT, CONDUIT AND WIRING BACK TO SOURCE.

**1**  
**EX1.0** BASEMENT ELECTRICAL DEMOLITION PLAN

1/8" = 1'-0"

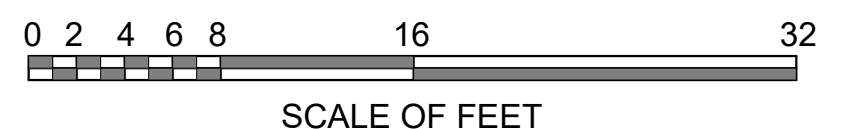

10.27.2023

A/E FIRMS  
PRIME/ARCH:  
**STRATA ARCHITECTURE**  
1703 OAK STREET,  
SUITE 100  
KANSAS CITY, MO  
T: 816.474.0900

MEP/ENG:  
**IMEG CORP.**  
1400 BALTIMORE STREET,  
SUITE 300  
KANSAS CITY, MO  
T: 816.842.8437

DESIGNED:  
PIP

CADD:  
WMM

TECH. REVIEW:  
PIP

DATE:  
10.27.2023

SUB SHEET NO.  
**01**  
**EX1.0**

TITLE OF SHEET  
**MAURICE BATHHOUSE**  
**BASEMENT ELECTRICAL**  
**DEMOLITION PLAN**

REHABILITATE BATHHOUSES  
HOT SPRINGS NATIONAL PARK

DRAWING NO.  
**626**  
**180065**

PMIS/PKG NO.  
318674

SHEET  
167 OF 286

10/27/2023 1:13:59 PM