

**WILLIAM J. CLINTON
PRESIDENTIAL
CENTER**

LITTLE ROCK, ARKANSAS

Architect:
POLSHEK PARTNERSHIP LLP
320 West 13th Street
New York, New York 10014
212.807.7171

Coordinating Architects:
POLK STANLEY YEARY ARCHITECTS Ltd
700 South Schiller Street
Little Rock, Arkansas 72201
501.278.0878

WITSELL EVANS & RASCO
901 West Third Street
Little Rock, Arkansas 72201
501.274.5300

WOODS CARADINE ARCHITECTS
2200 Cotnam Lane Suite 202
Little Rock, Arkansas 72206
501.274.4060

Landscape Architects:
HARGREAVES ASSOCIATES
118 Magazine Street
Cambridge, Massachusetts 02139
617.861.0070


LANDSCAPE ARCHITECTURE, Inc.
2300 Cotnam Lane Suite 202
Little Rock, Arkansas 72202
501.274.5810

Structural Engineer:
LESLIE E. ROBERTSON ASSOC., RLLP
30 Broad Street, 47th Floor
New York, New York 10017
212.750.9000


MEP Engineers:
FLACK + KURTZ Inc.
475 Fifth Avenue
New York, New York 10017
212.532.9600

CROMWELL ARCHITECTS ENGINEERS
101 South Spring Street
Little Rock, Arkansas 72201
501.272.2000

Curtainwall Consultant:
R.A. HEINTGES ARCHITECTS
126 Fifth Avenue, 9th Floor
New York, New York 10011
212.552.2965

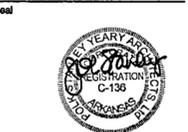

100% Construction Documents	09/27/02
100% Progress Printing	08/30/02
Issue	Date

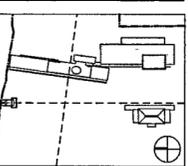


Job No: PPA 9908
PSY 428D
Scale: AS SHOWN
Date: September 27, 2002
Title:

**WALL SYSTEM F:
SECTIONS**


Sheet No

A371


FOR OFFICIAL USE ONLY

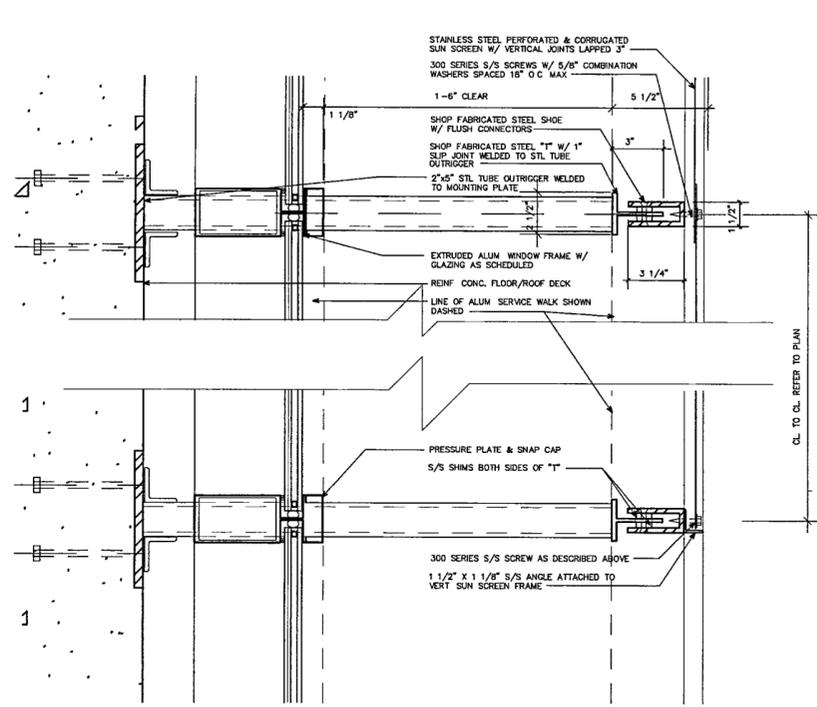


WALL SYSTEM F: DETAIL AT VERT MULL
SCALE: 3" = 1'-0"

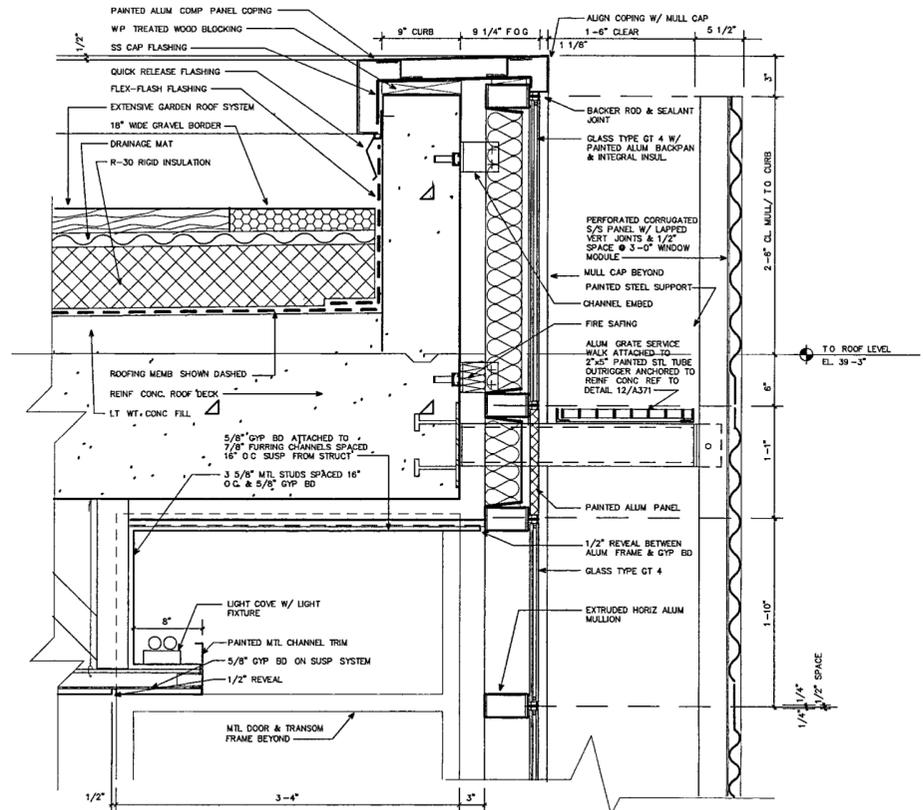


WALL SYSTEM F: DETAIL AT ROOF
SCALE: 1-1/2" = 1'-0"

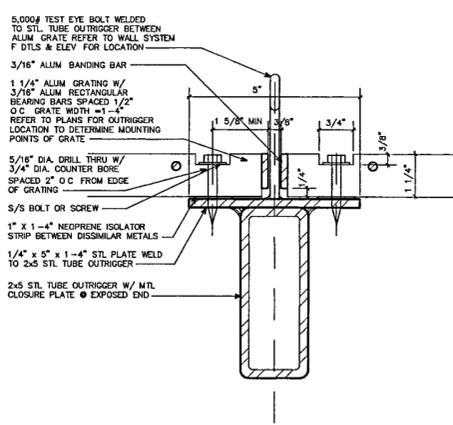

SERVICE WALK ATTACHMENT DETAIL
SCALE: 6" = 1'-0"

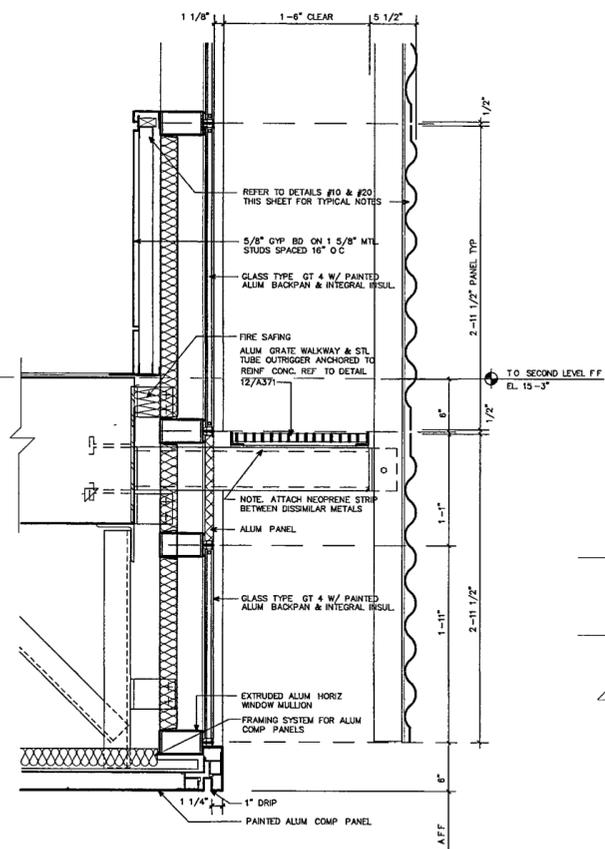

WALL SYSTEM F: DETAIL 2ND FLOOR SOUTH WALL, WEST OF GRIDLINE "D"
SCALE: 1-1/2" = 1'-0"

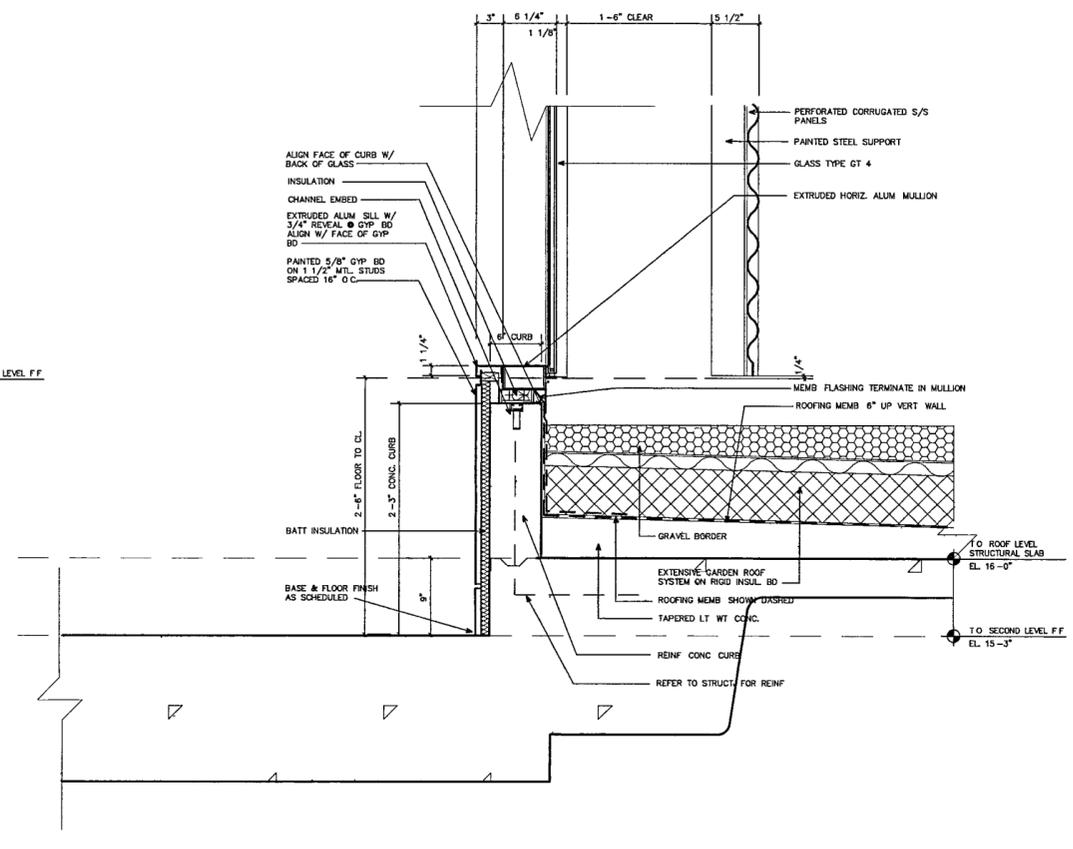

WALL SYSTEM F: DETAIL 2ND FLOOR/ROOF EAST
SCALE: 1-1/2" = 1'-0"