

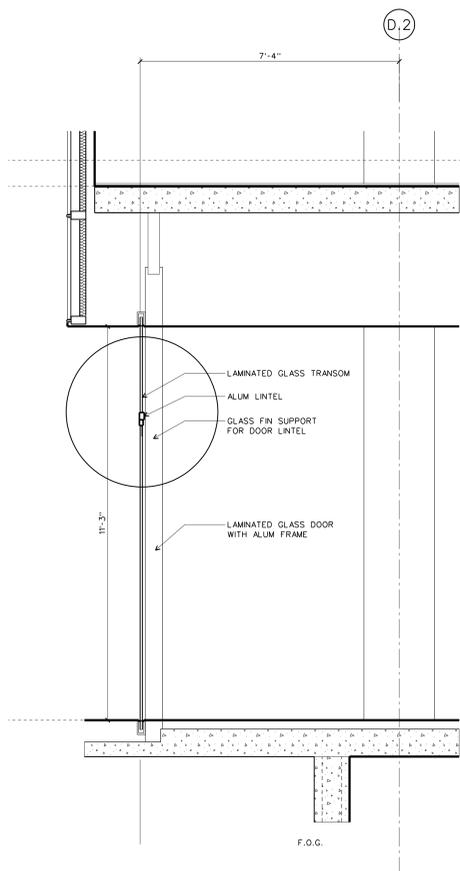


Issue	Date
100% Construction Documents	09/27/02
90% Progress Printing	08/30/02
ASI #05	08/20/02
100% Struct./ CD Progress	07/01/02
Bridge Bldg. Substructure	06/14/02
100% Steel & Concrete CD	05/15/02
& Architectural CD Progress	
100% Design Development	03/01/02

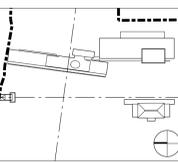


**WALL SYSTEM H:
SECTION THROUGH GLASS DOOR
AT ARCHIVE-LOBBY ENTRY**

DETAILS/DTL-CWH2 22

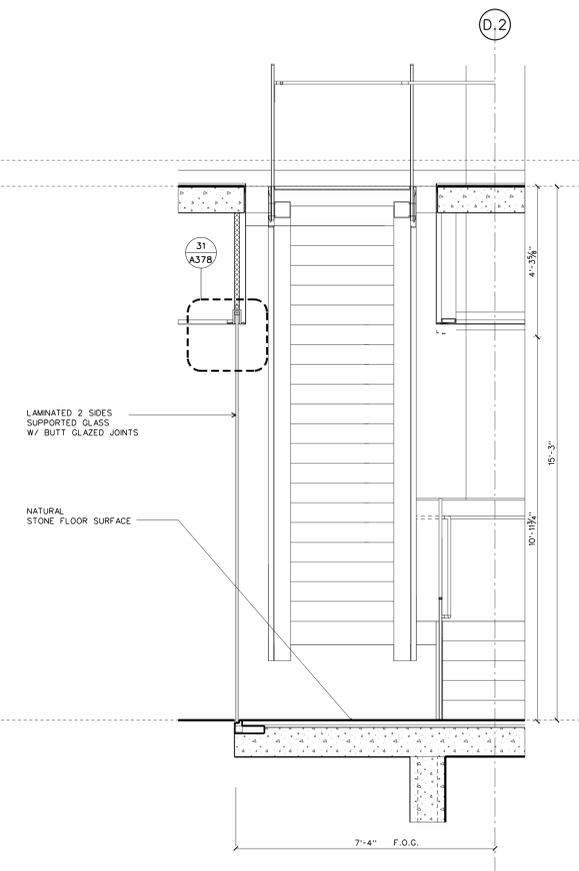


**WALL SYSTEM H: SECTION THROUGH STAIR
AT ARCHIVE LOBBY ENTRY**

DETAILS/DTL-CWH2 21

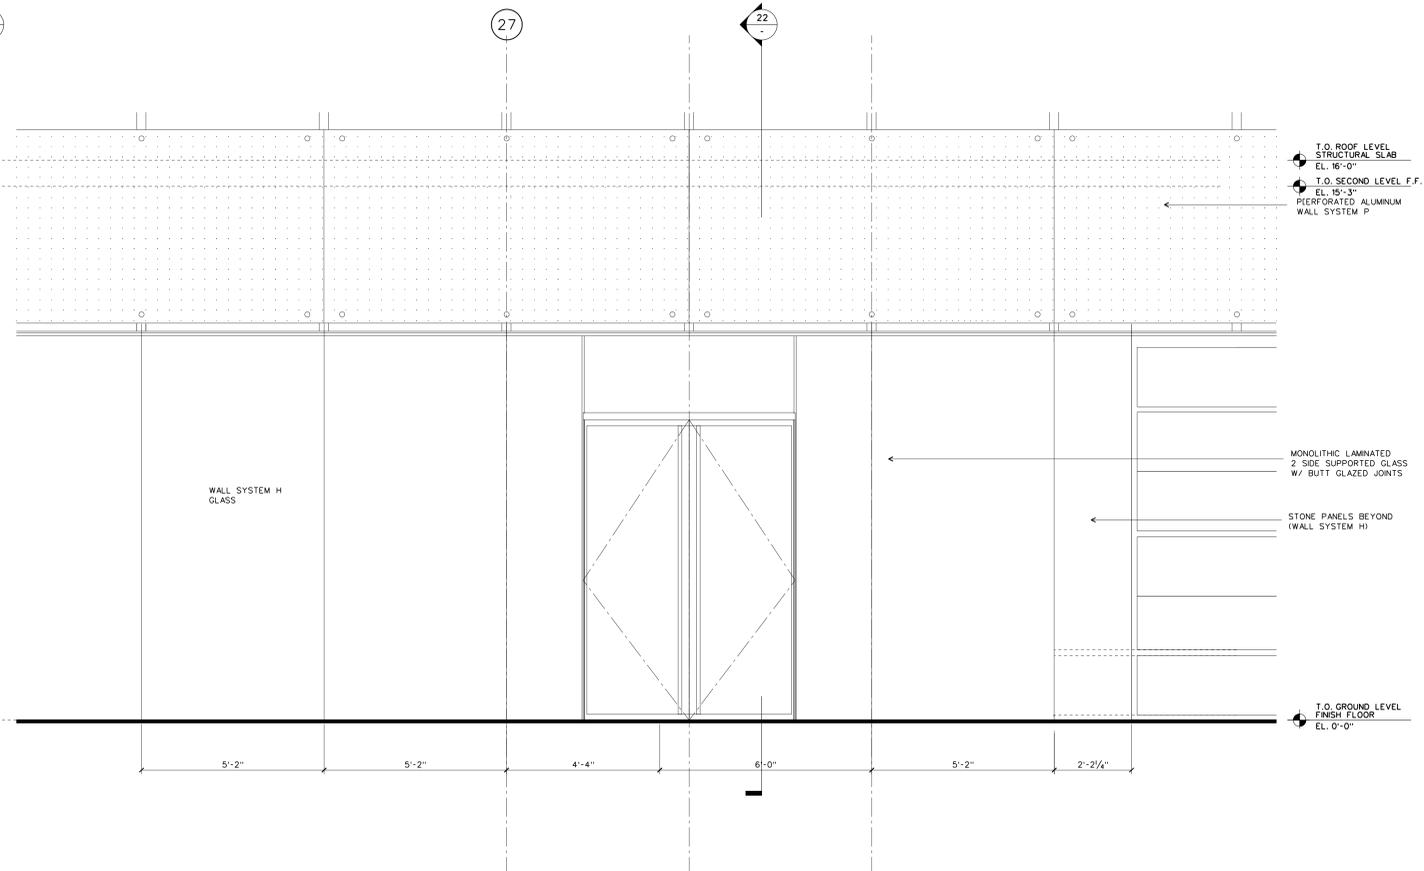


WALL SYSTEM H: PARTIAL ELEVATION WEST

DETAILS/DTL-CWH2 20

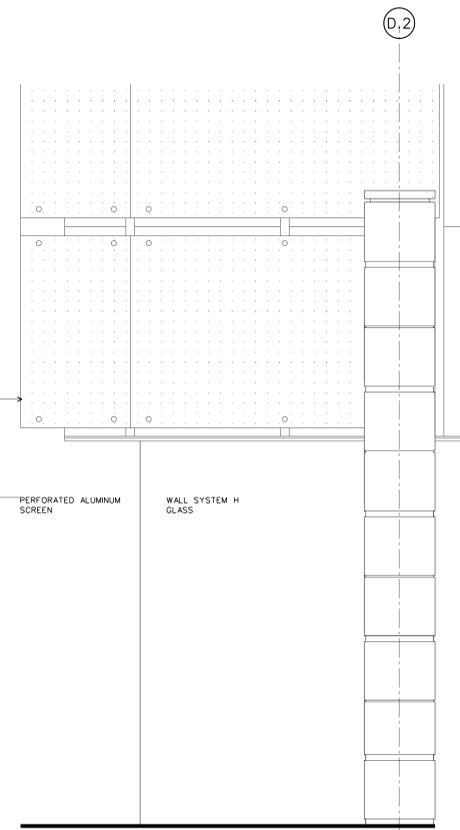

WALL SYSTEM H: PARTIAL ELEVATION SOUTH

DETAILS/DTL-CWH2 11

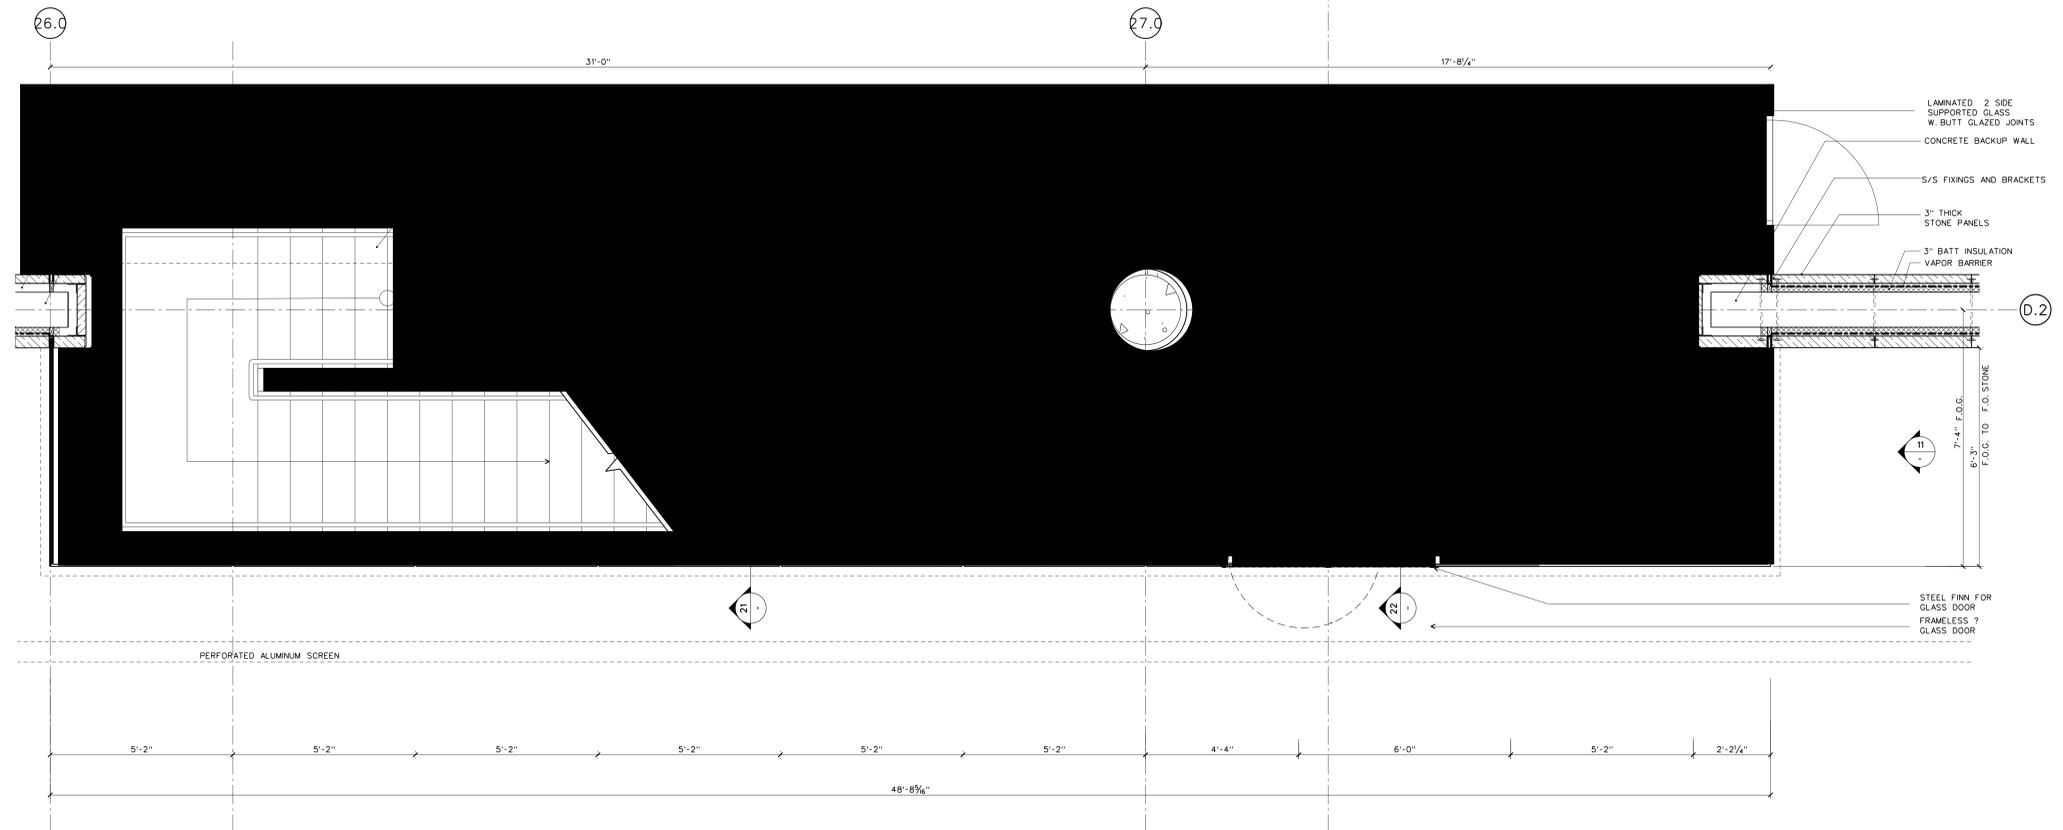

WALL SYSTEM H: PARTIAL PLAN AT ARCHIVE OFFICE LOBBY

SCALE: 1/2" = 1'-0"

DETAILS/DTL-CWH2 20