


Issue	Date
ASI #23	09/12/03
100% Construction Documents	09/27/02
90% Progress Printing	08/30/02
100% Struct./ CD Progress	07/01/02
Bridge Bldg. Substructure	06/14/02
100% Steel & Concrete CD	05/15/02
& Architectural CD Progress	
100% Design Development	03/01/02
Issue	Date
*Issued orig. A502/Former A505	08/15/02

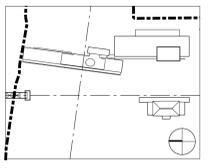

Job No. 9908

Scale 1/4"=1'-0"

Date September 27, 2002


Title

**MUSEUM BUILDING
STAIR 4: PLANS
AND SECTIONS**


Sheet No.

A505


FOR OFFICIAL USE ONLY

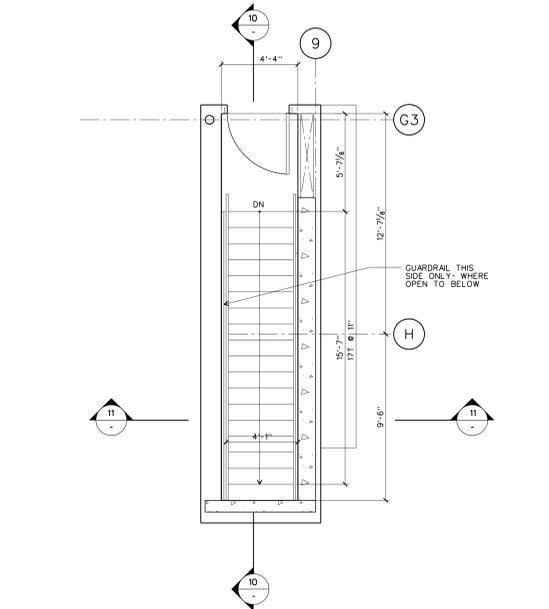


STAIR 4: EXECUTIVE LEVEL PLAN
SCALE: 1/4" = 1'-0"
PLANS/STAIR 4 **33**

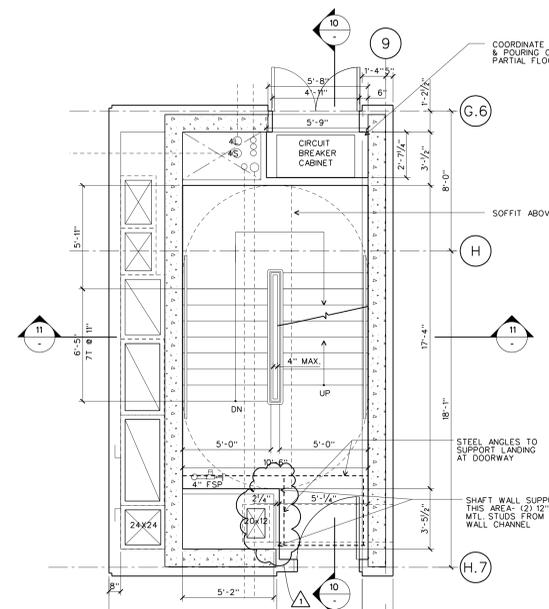


STAIR 4: UPPER MUSEUM LEVEL PLAN
SCALE: 1/4" = 1'-0"
PLANS/STAIR 4 **32**

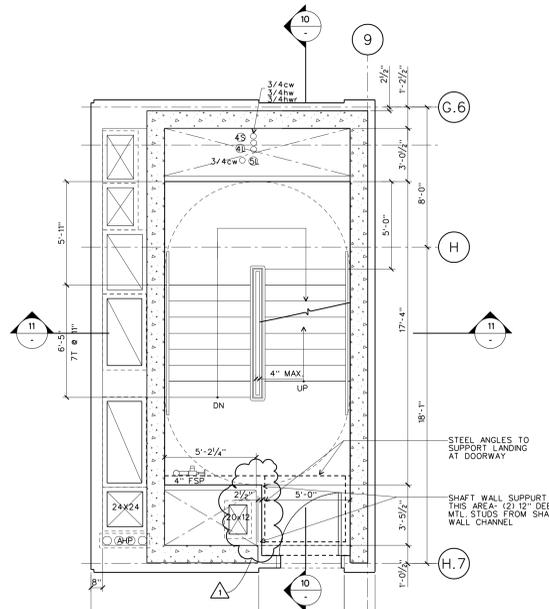


STAIR 4: LOWER MUSEUM LEVEL PLAN
SCALE: 1/4" = 1'-0"
PLANS/STAIR 4 **23**

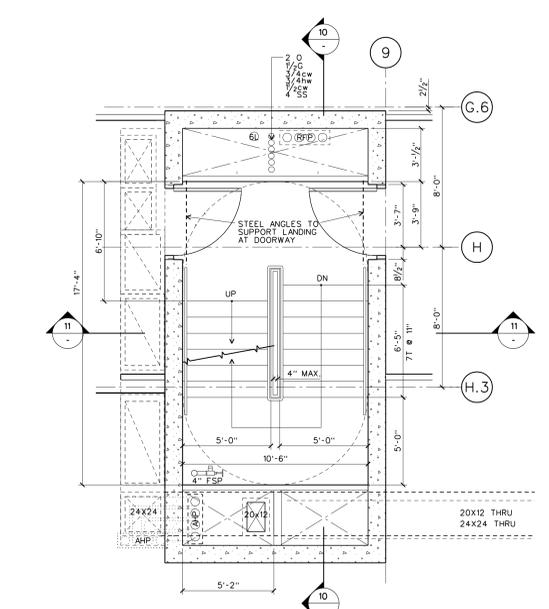


STAIR 4: SECOND LEVEL PLAN
SCALE: 1/4" = 1'-0"
PLANS/STAIR 4 **22**

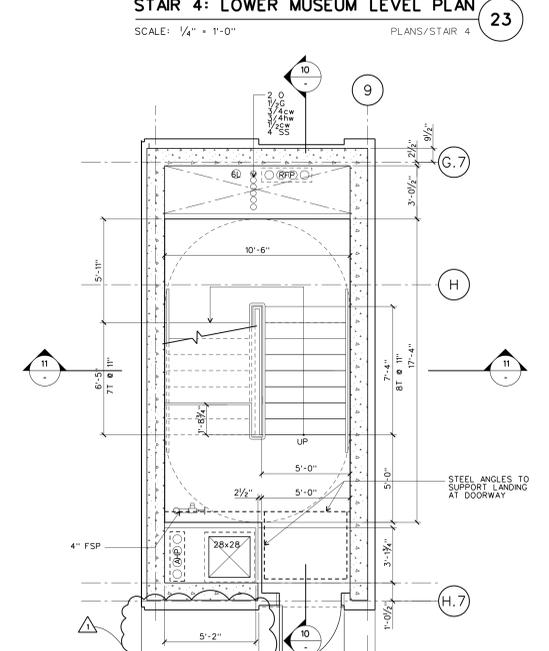


STAIR 4: GROUND LEVEL PLAN
SCALE: 1/4" = 1'-0"
PLANS/STAIR 4 **13**

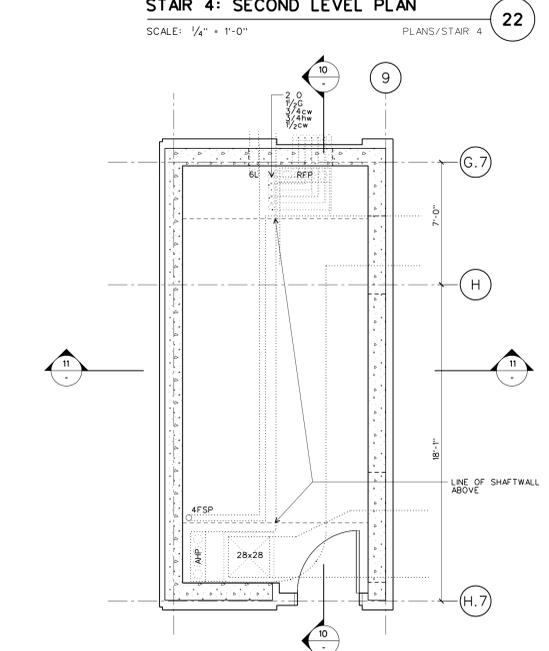

STAIR 4: BASEMENT LEVEL PLAN
SCALE: 1/4" = 1'-0"
PLANS/STAIR 4 **12**

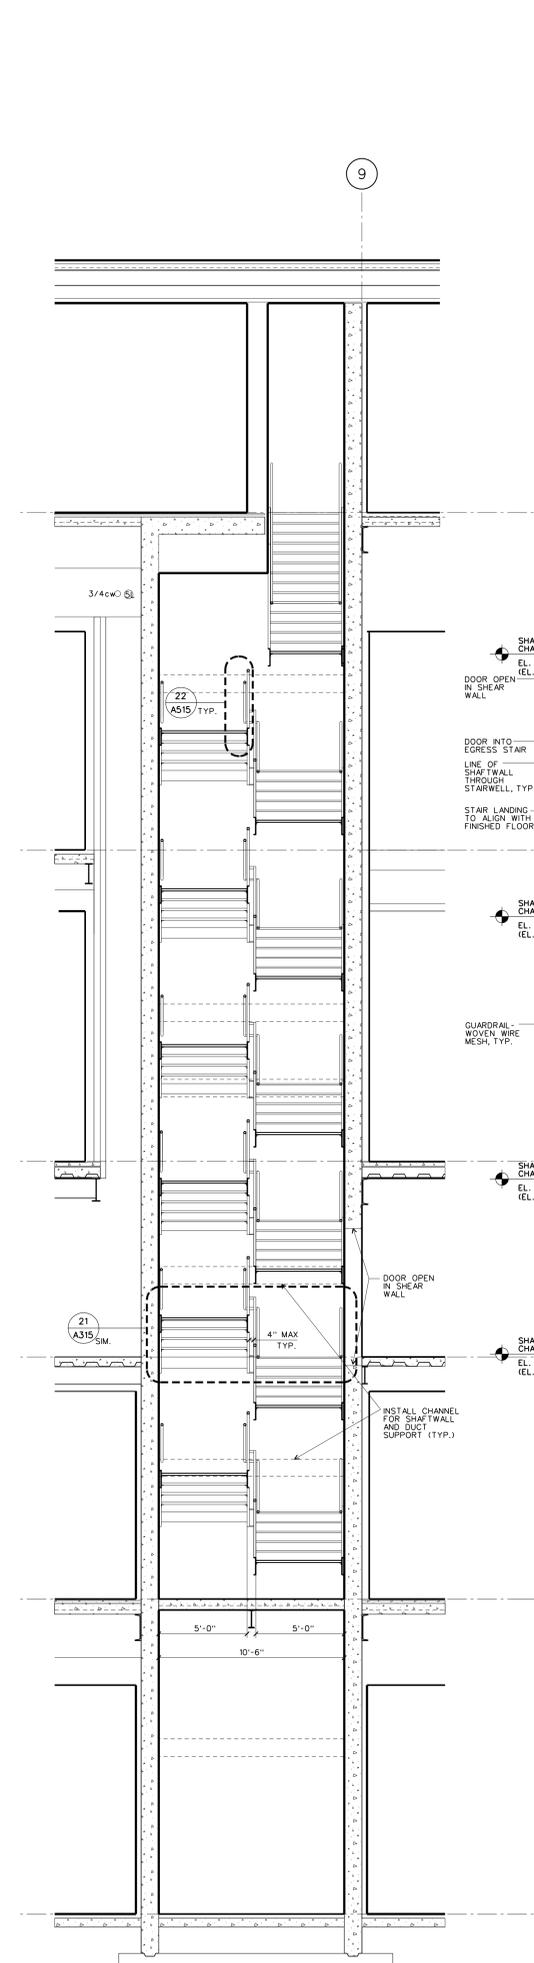

STAIR 4 NORTH SOUTH SECTION LOOKING EAST
SCALE: 1/4" = 1'-0"
PLANS/STAIR 4 **11**

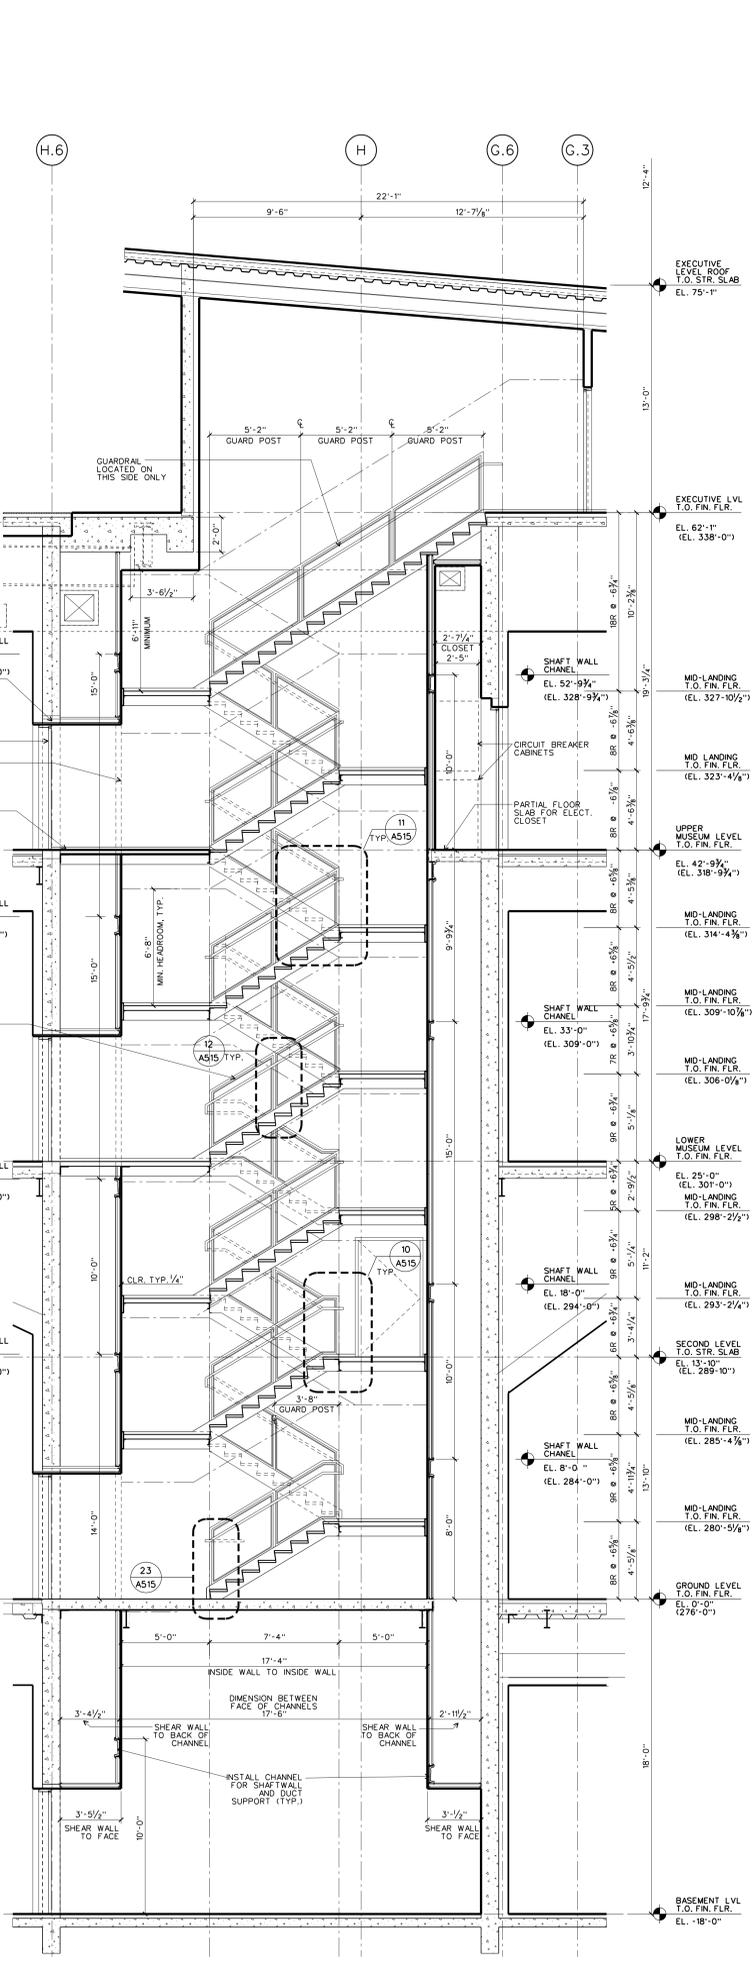

STAIR 4 EAST WEST SECTION LOOKING NORTH
SCALE: 1/4" = 1'-0"
PLANS/STAIR 4 **10**