

**WILLIAM J. CLINTON
PRESIDENTIAL
CENTER**

LITTLE ROCK, ARKANSAS

Architect
POLSHEK PARTNERSHIP LLP
320 West 13th Street
New York, New York 10014
212.807.7171

Coordinating Architects
POLK STANLEY YEARY ARCHITECTS LTD
700 South Schiller Street
Little Rock, Arkansas 72201
501.378.0878

WITSELL EVANS RASCO
901 West Third Street
Little Rock, Arkansas 72201
501.374.5300

WOODS CARADINE ARCHITECTS
2200 South Main Street
Little Rock, Arkansas 72206
501.374.4060

Landscape Architects

HARGREAVES ASSOCIATES
118 Magazine Street
Cambridge, Massachusetts 02139
617.661.0070

LANDSCAPE ARCHITECTURE, Inc.
2300 Cottontale Lane Suite 202
Little Rock, Arkansas 72202
501.374.5810

Structural Engineer

LESLIE E. ROBERTSON ASSOC., RLLP
30 Broad Street, 47th Floor
New York, New York 10004
212.750.9000

MEP Engineers

FLACK + KURTZ, Inc.
475 Fifth Avenue
New York, New York 10017
212.532.9600

CROMWELL ARCHITECTS ENGINEERS
101 South Spring Street
Little Rock, Arkansas 72201
501.372.2900

Curtainwall Consultant

R. A. HEINTGES ARCHITECTS
126 Fifth Avenue, 9th Floor
New York, New York 10011
212.652.2968

Seal

ASI #22	08/01/02
Addendum #6	12/04/02
100% Construction Documents	09/27/02
90% Progress Printing	08/30/02
100% Struct./CD Progress	07/01/02
Issue	Issued originally as A441
Date	

Job No. 9908

Scale 1/4" = 1'-0"

Date September 27, 2002


Title

**ELEVATOR F3:
PLANS, SECTIONS,
INTERIOR ELEVATIONS**

Sheet No.

A523.1

FOR OFFICIAL USE ONLY

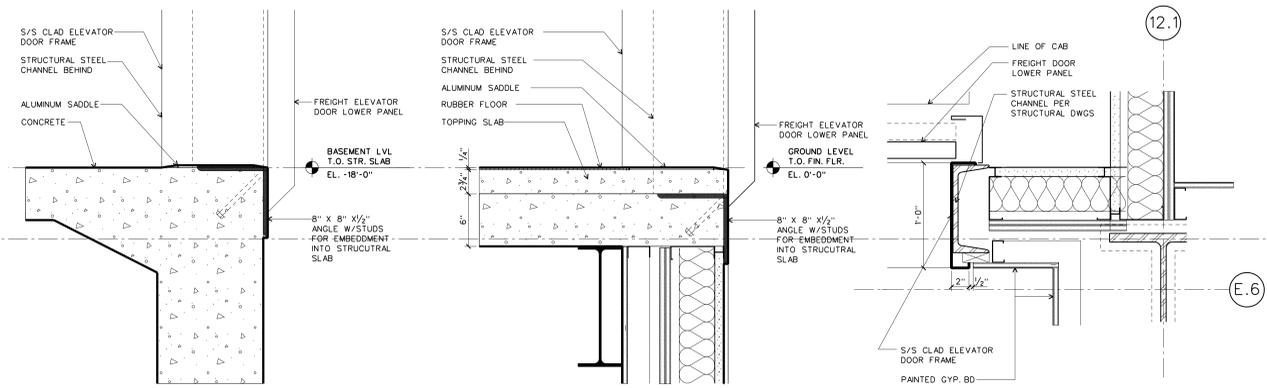

BASEMENT LVL FREIGHT ELEVATOR SILL

TYPICAL FREIGHT ELEVATOR SILL DETAIL

FREIGHT ELEVATOR JAMB DETAIL

SCALE: 1-1/2" = 1'-0"


D-ELEVATOR-DETAILS.DGN

SCALE: 1-1/2" = 1'-0"


D-ELEVATOR-DETAILS.DGN

SCALE: 1-1/2" = 1'-0"


D-ELEVATOR-DETAILS.DGN

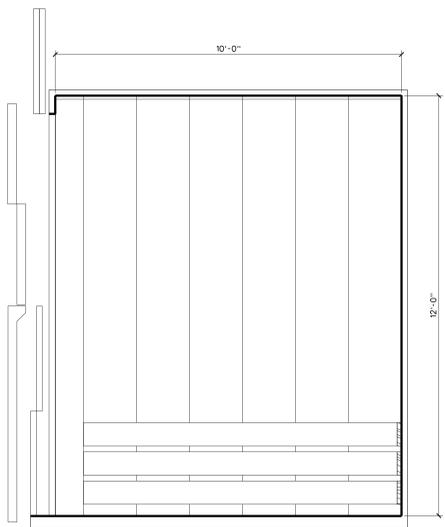


WEST

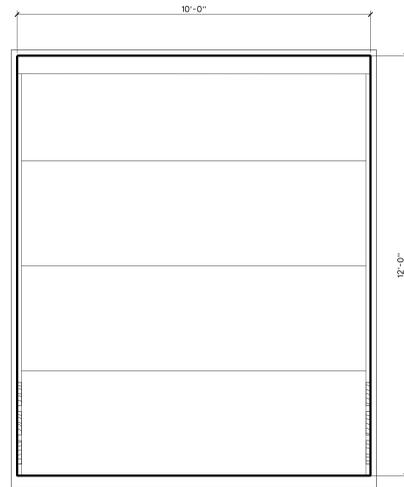

SOUTH

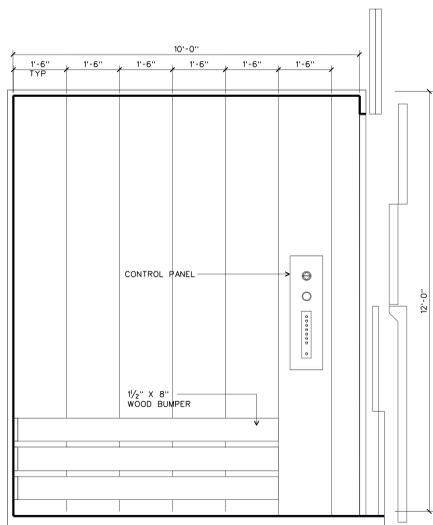

EAST

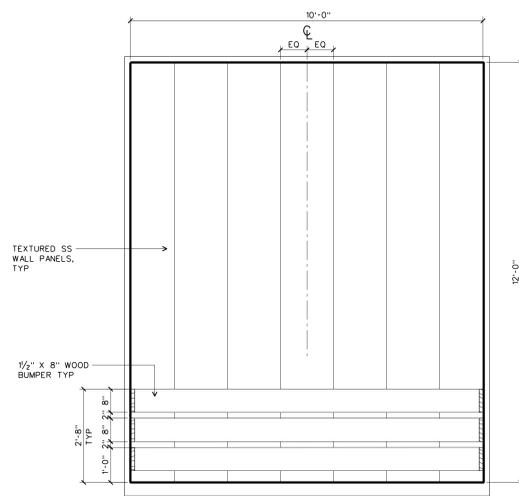


NORTH

INTERIOR CAB ELEVATIONS - ELEVATORS F3 & F5

SCALE: 1/2" = 1'-0"

D-ELEVATORF3.DGN

12

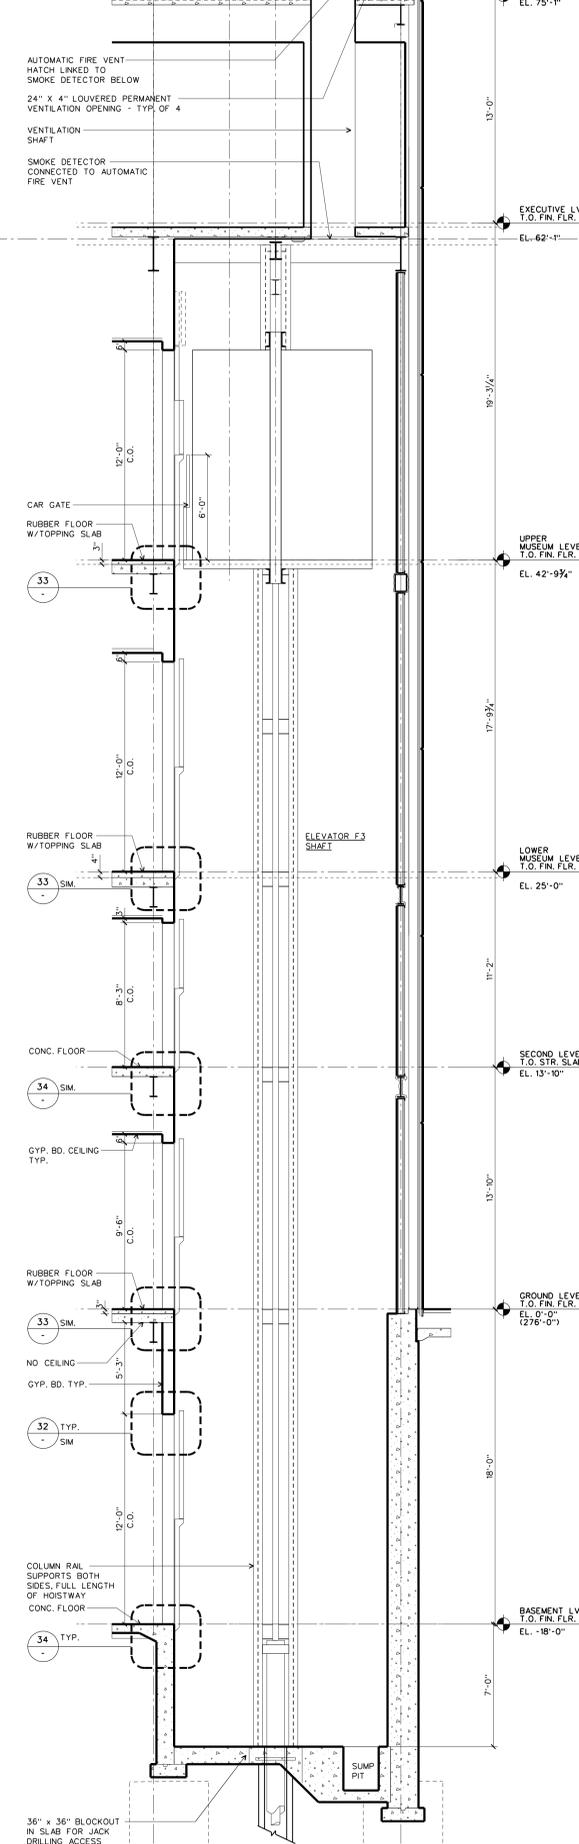


SECTION ELEVATION

SCALE: 1/4" = 1'-0"

D-ELEVATORF3.DGN

11

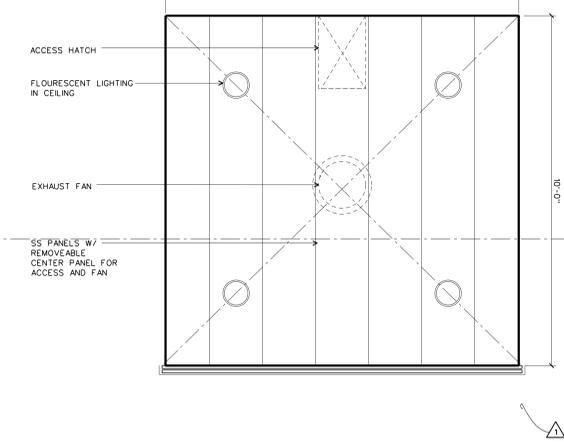


REFLECTED CAB CEILING PLAN

SCALE: 1/2" = 1'-0"

D-ELEVATORF3.DGN

30

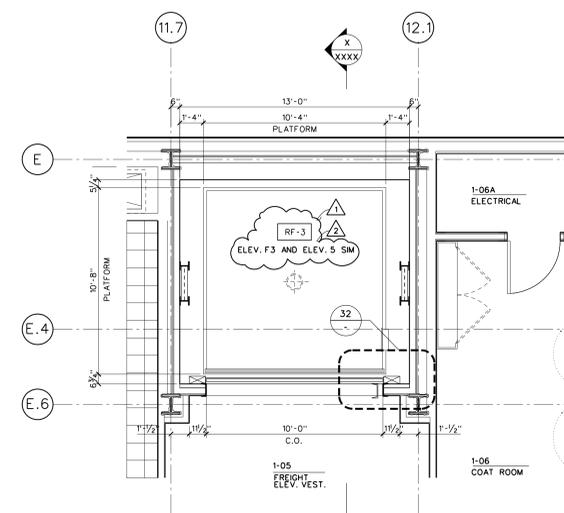


TYPICAL HOISTWAY PLAN

SCALE: 1/4" = 1'-0"

D-ELEVATORF3.DGN

20

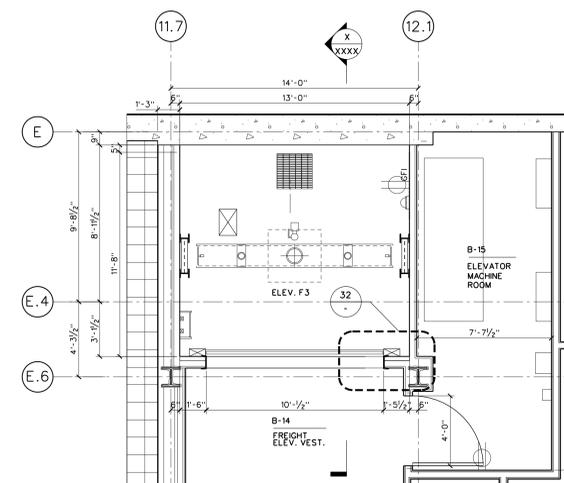

ELEVATOR PIT PLAN - BASEMENT LEVEL

SCALE: 1/4" = 1'-0"

D-ELEVATORF3.DGN

10