

Seal

ASI #24	10/24/03
Addendum #6	12/04/02
100% Construction Documents	09/27/02
90% Progress Printing	08/30/02
100% Struct./CD Progress	07/01/02
Issue	Date
*Issued originally as A440	

Job No. 9908

Scale AS NOTED

Date September 27, 2002

Title

**ELEVATOR P7:  
PLANS, SECTIONS,  
INTERIOR ELEVATIONS**

Sheet No.

**A524.1**


FOR OFFICIAL USE ONLY

**REFLECTED CAB CEILING PLAN**

SCALE: 1/2" = 1'-0"

D-ELEVATORP7.DGN

43





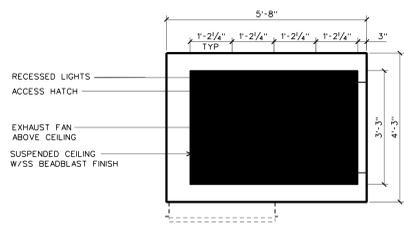


**INTERIOR CAB ELEVATIONS**

SCALE: 1/2" = 1'-0"

D-ELEVATORP7.DGN

40

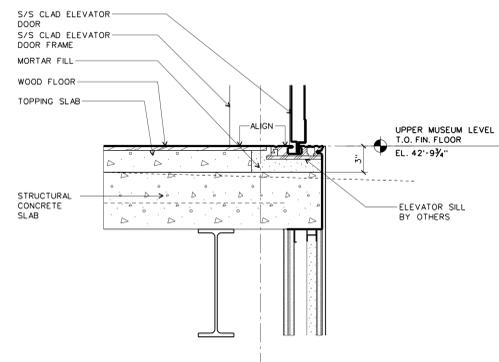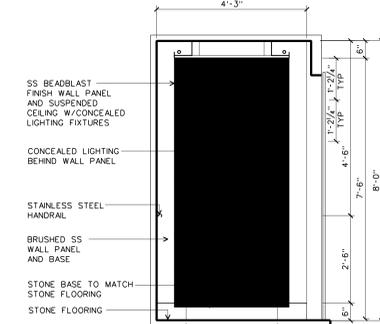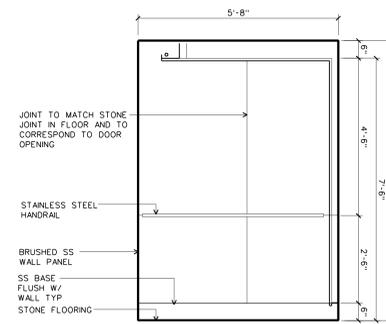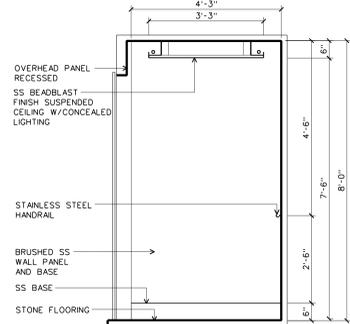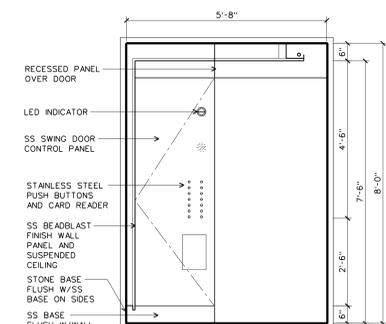


**SILL DETAIL-ELEVATOR P7**

SCALE: 1/4" = 1'-0"

D-ELEVATOR-DETAILS.DGN

32

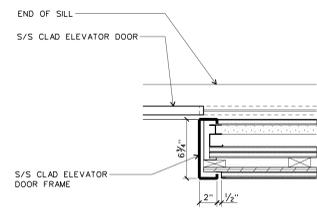

**JAMB DETAIL-ELEVATOR P7**

SCALE: 1/4" = 1'-0"

D-ELEVATOR-DETAILS.DGN


31

**ELEVATOR MACHINE ROOM - SECOND LEVEL**

SCALE: 1/4" = 1'-0"

D-ELEVATORP7.DGN

30

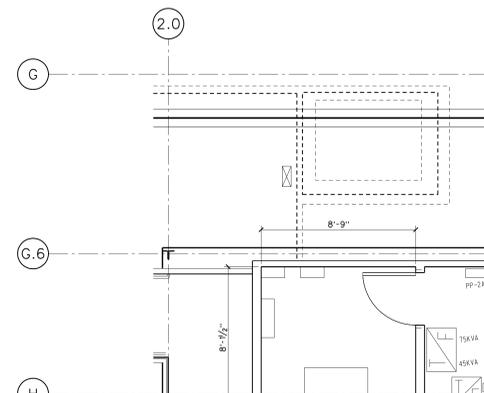


**TYPICAL JAMB DETAIL - ELEVATOR P1/P2**

SCALE: 1-1/2" = 1'-0"

D-ELEVATOR-DETAILS.DGN

23

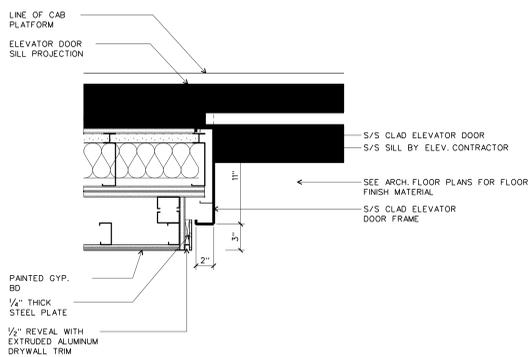


**TYPICAL HEADER DETAIL - ELEVATOR P1/P2**

SCALE: 1-1/2" = 1'-0"

D-ELEVATOR-DETAILS.DGN

22

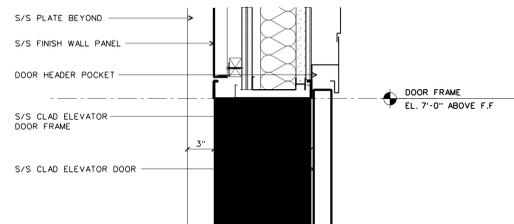


**TYPICAL SILL DETAIL W/RUBBER FLOOR - ELEVATOR P1/P2**

SCALE: 1-1/2" = 1'-0"

D-ELEVATOR-DETAILS.DGN

13

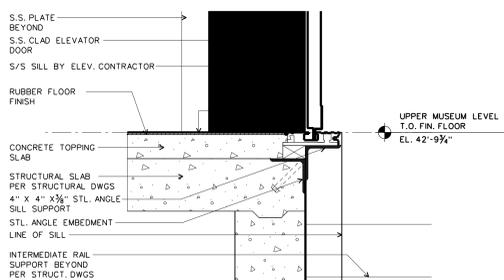


**TYPICAL SILL DETAIL W/STONE FLOOR - ELEVATOR P1/P2**

SCALE: 1-1/2" = 1'-0"

D-ELEVATOR-DETAILS.DGN

12

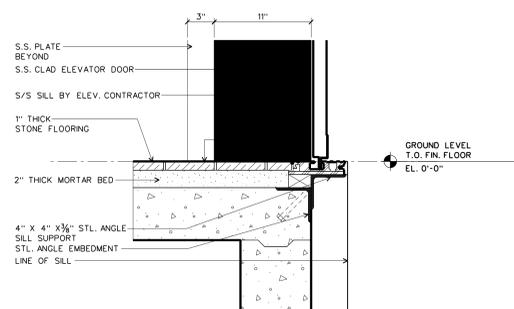


**SECTION ELEVATION**

SCALE: 1/4" = 1'-0"

D-ELEVATORP7.DGN

11

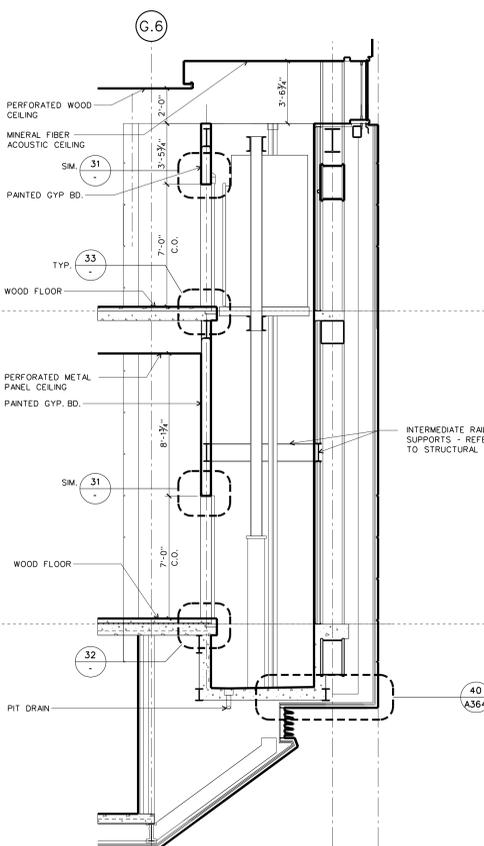

**PIT PLAN**

SCALE: 1/4" = 1'-0"

D-ELEVATORP7.DGN

10

