

LITTLE ROCK, ARKANSAS

Architect
POLSHKE PARTNERSHIP LLP
320 West 13th Street
New York, New York 10014
212 937 7171

Landscape Architect



HARGREAVES ASSOCIATES
118 Magazine Street
Cambridge, Massachusetts 02139
617 661 0071
617 661 0064 f

Coordinating Landscape Architect
LANDSCAPE ARCHITECTURE, INC
2300 Coltondale Lane, Suite 202
Little Rock, Arkansas 72202
501 374 5510

Civil Engineer

McCLELLAND CONSULTING ENGINEERS
900 W Markham Street
Little Rock, Arkansas 72201
501 371 0272

Electrical Engineer

CROMWELL ARCHITECTS ENGINEERS
101 South Spring Street
Little Rock, Arkansas 72201
501 372 2900

Marine + Structural Engineers

MOFFATT & NICHOL ENGINEERS
1616 East Millbrook Road, Suite 160
Raleigh, North Carolina 27609
919 781 4526

Fountain


DAN EUSER WATERARCHITECTURE INC
58 Mackenzie Drive West
Richmond Hill, Ontario L4C 3S2
CANADA
905 884 4176

Playground Design


PLAY SITE ARCHITECTURE
7 Fairway Road
Acton, Massachusetts 01720
978 263 1090

Signage Design

POULIN + MORRIS
286 Spring Street, Sixth Floor
New York, New York 10013
212 675 1332

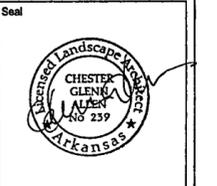

| Issue | Date |
|---------------------------|----------|
| 03 100% Site Package 2 CD | 09/27/02 |
| 02 90% Site Package 2 CD | 08/16/02 |
| 01 60% Site Package 2 CD | 08/29/02 |

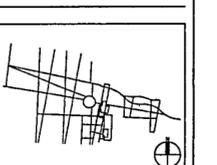

Job No PPA 9908
HA CPD0101

Scale AS NOTED


Date SEPTEMBER 27, 2002

Title SITE PACKAGE 2
100% CONSTRUCTION DOCUMENTS
TERRACE STEPS 3
DETAILS

Sheet No.

L515


FOR OFFICIAL USE ONLY

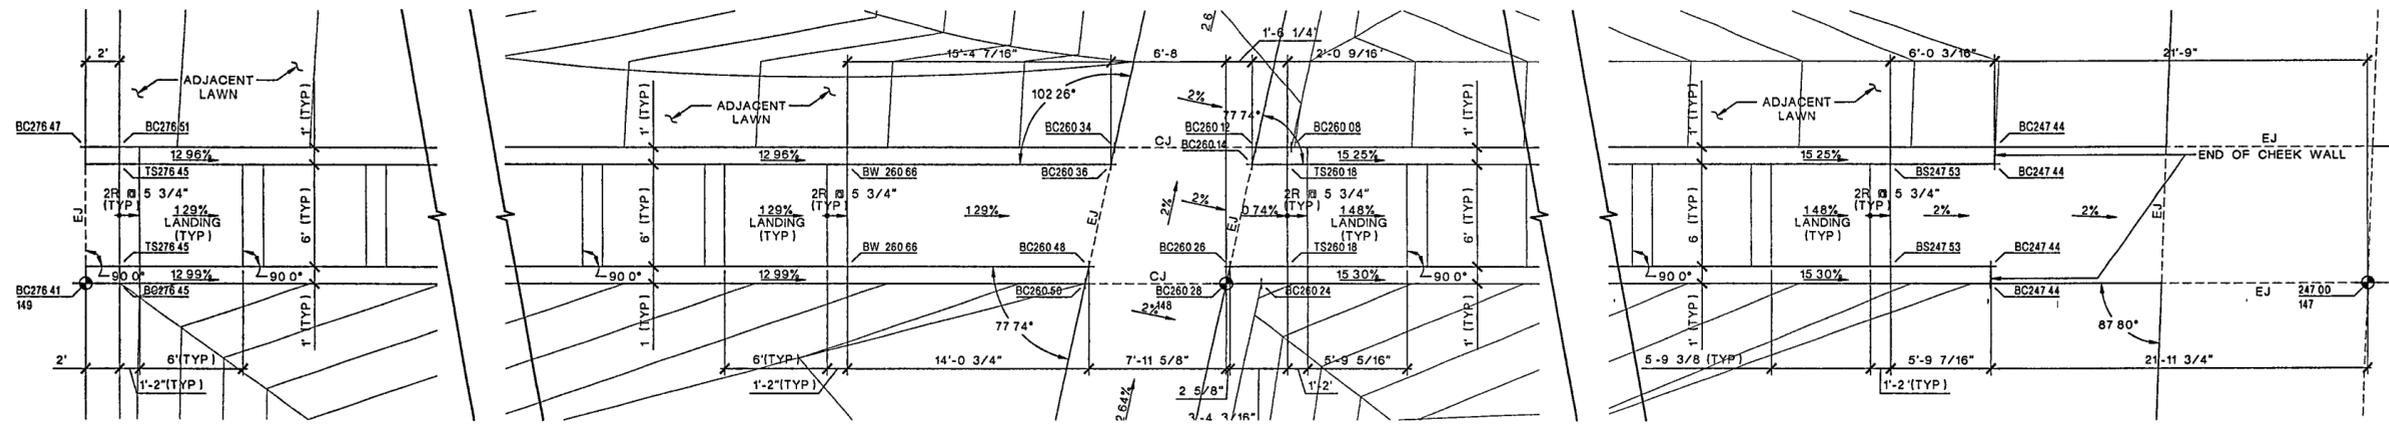

05 ENLARGEMENT PLAN
SCALE 1/4" = 1'-0"

04 ENLARGEMENT PLAN
SCALE 1/4" = 1'-0"

03 ENLARGEMENT PLAN
SCALE 1/4" = 1'-0"

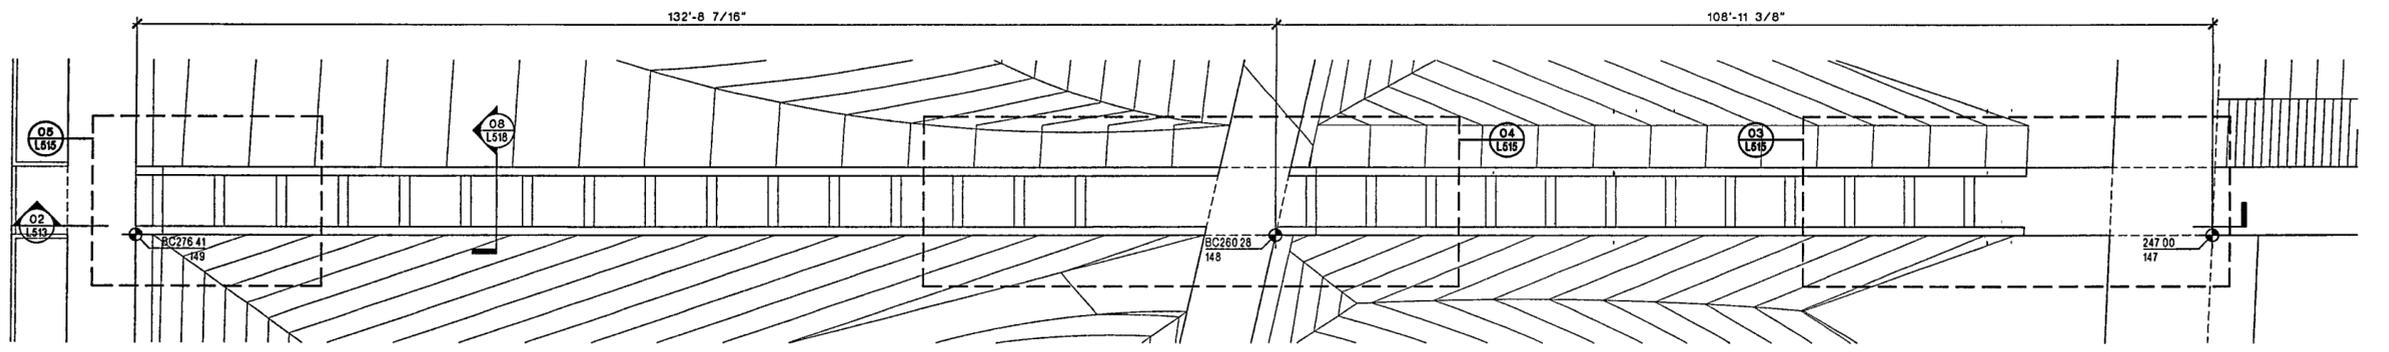

02 TERRACE STEPS #3 PLAN AND SECTION OVERVIEW
SCALE 1/8" = 1'-0"

ALL SLOPES AND DIMENSIONS OF LANDINGS MUST BE EQUAL WITHIN EACH SET OF STEPS. NOTE THAT LANDING SIZES AND SLOPES VARY FROM ONE SET OF STEPS TO THE NEXT. RE-VERIFY START AND END ELEVATIONS, AND RUN DISTANCES PRIOR TO CONSTRUCTION.

- 01 LOWER STEP CONNECTION (TYP)
- 02 WALKWAY DOWEL JOINT & CHEEKWALL (TYP)
- 03 WALKWAY DOWEL JOINT (TYP)
- 04 UPPER STEP CONNECTION (TYP)
- 05 TYPICAL STEP CONNECTION (TYP)

01 SITE REFERENCE
SCALE NTS

