


03	100% Site Package 2 CD	09/27/02
02	90% Site Package 2 CD	08/18/02
01	60% Site Package 2 CD	08/29/02
Issue		Date

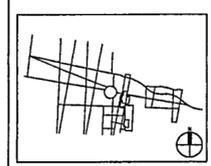

Job No PPA 9908  
HA CPC0101

Scale AS NOTED


Date SEPTEMBER 27, 2002

Title SITE PACKAGE 2  
100% CONSTRUCTION DOCUMENTS  
TERRACE STEPS 4  
DETAILS

Sheet No.

**L516**



FOR OFFICIAL USE ONLY

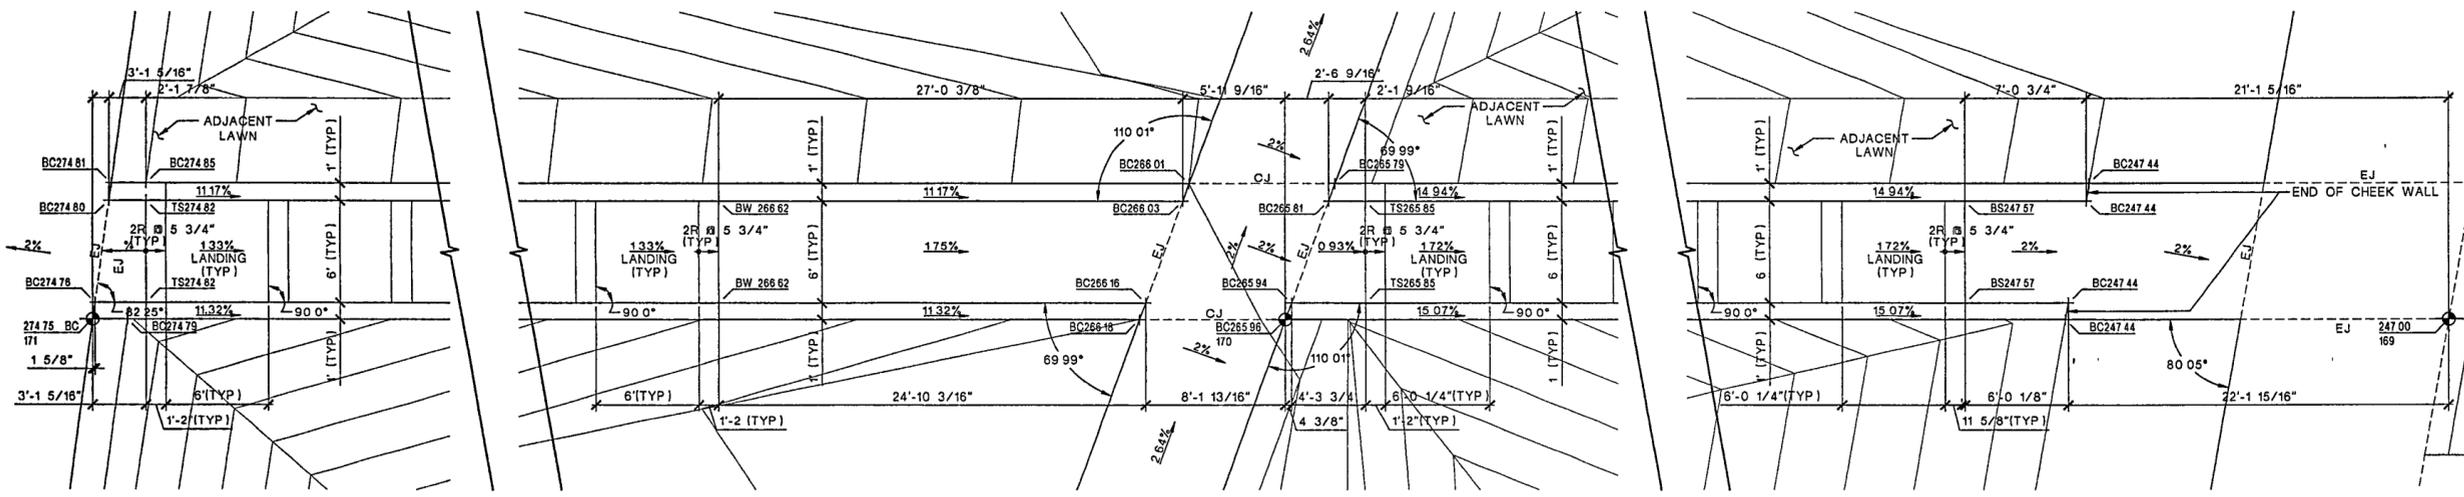

05 ENLARGEMENT PLAN  
SCALE 1/4" = 1'-0"

04 ENLARGEMENT PLAN  
SCALE 1/4" = 1'-0"

03 ENLARGEMENT PLAN  
SCALE 1/4" = 1'-0"

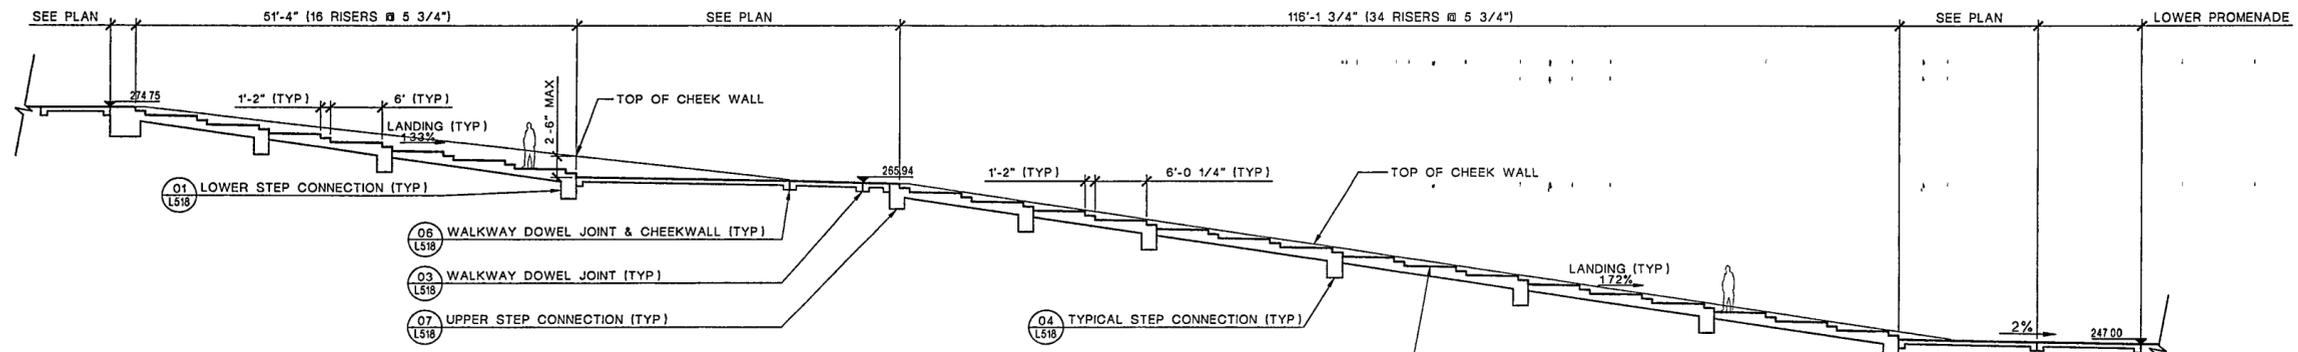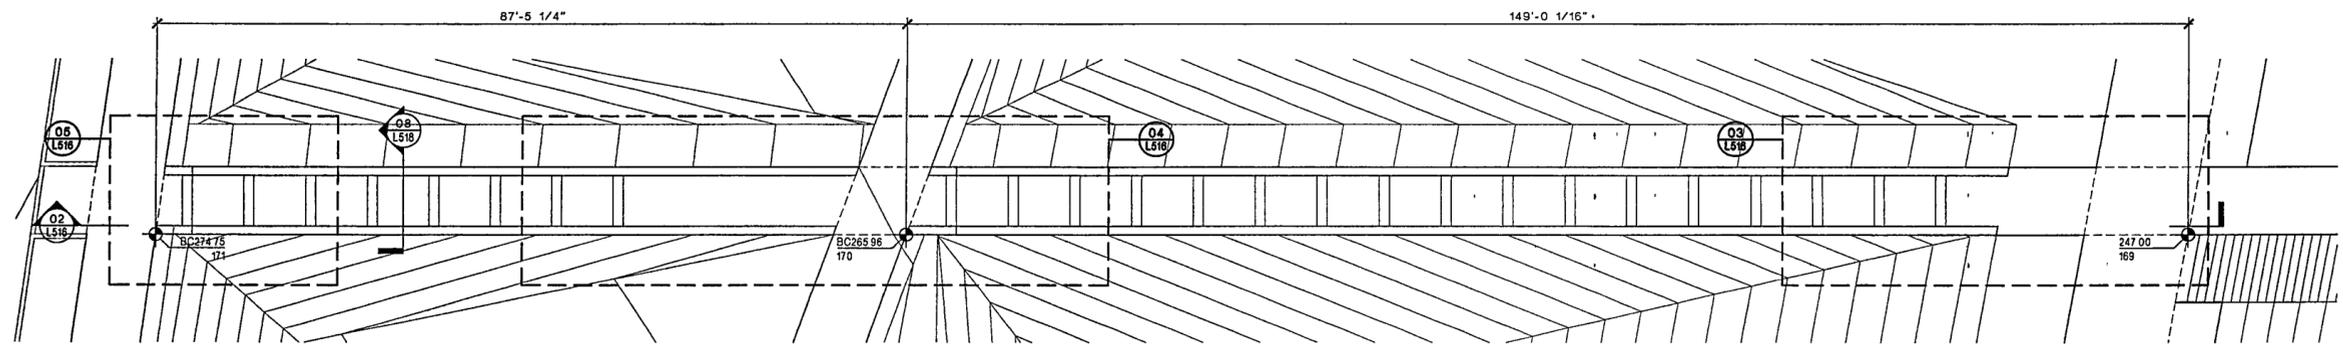

ALL SLOPES AND DIMENSIONS OF LANDINGS MUST BE EQUAL WITHIN EACH SET OF STEPS. NOTE THAT LANDING SIZES AND SLOPES VARY FROM ONE SET OF STEPS TO THE NEXT. RE-VERIFY START AND END ELEVATIONS AND RUN DISTANCES PRIOR TO CONSTRUCTION.

02 TERRACE STEPS #4 PLAN AND SECTION OVERVIEW  
SCALE 1/8" = 1'-0"

01 SITE REFERENCE  
SCALE NTS