

LITTLE ROCK, ARKANSAS

Architect
POLSHEK PARTNERSHIP LLP
320 West 12th Street
New York, New York 10014
212 807 7171

Landscape Architect



HARGREAVES ASSOCIATES
118 Magazine Street
Cambridge, Massachusetts 02139
617 661 0070 f
617 661 0084 f

Coordinating Landscape Architect
LANDSCAPE ARCHITECTURE, INC.
2300 Cottondale Lane, Suite 202
Little Rock, Arkansas 72202
501 374.5810

Civil Engineer
MCCLELLAND CONSULTING ENGINEERS
900 W Markham Street
Little Rock, Arkansas 72201
501 371 0272


Electrical Engineer
CROMWELL ARCHITECTS ENGINEERS
101 South Spring Street
Little Rock, Arkansas 72201
501 372.2900

Marine + Structural Engineers
MOFFATT & NICHOL ENGINEERS
1618 East Millbrook Road, Suite 160
Raleigh, North Carolina 27609
919 761.4628


Fountain
DAN EUSER WATERARCHITECTURE INC.
55 Mackenzie Drive West
Richmond Hill, Ontario L4C 3S2
CANADA
905 884.4176

Playground Design
PLAY SITE ARCHITECTURE
7 Fairway Road
Acton, Massachusetts 01720
978.263 1090

Signage Design
POULIN + MORRIS
288 Spring Street, Sixth Floor
New York, New York 10013
212 676 1332

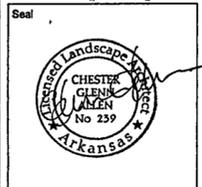

Issue	Date
03 100% Site Package 2 CD	09/27/02
02 90% Site Package 2 CD	08/16/02
01 60% Site Package 2 CD	08/29/02
Issue	Date

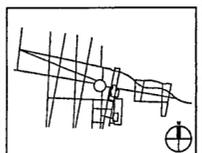

Job No PPA 9908
HA. CPC0101

Scale AS NOTED


Date SEPTEMBER 27, 2002

Title SITE PACKAGE 2
100% CONSTRUCTION DOCUMENTS
TERRACE STEPS 5
DETAILS


Sheet No

L517


FOR OFFICIAL USE ONLY

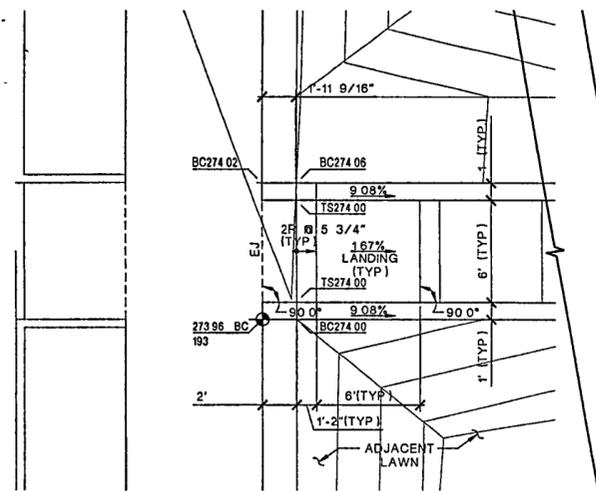


05 ENLARGEMENT PLAN
SCALE 1/4"=1'-0"

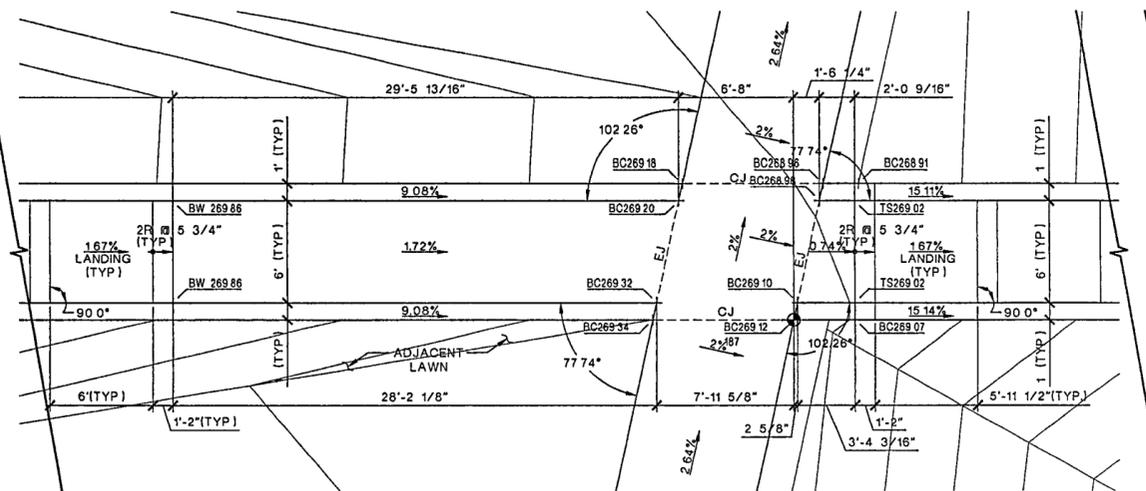

04 ENLARGEMENT PLAN
SCALE 1/4"=1'-0"

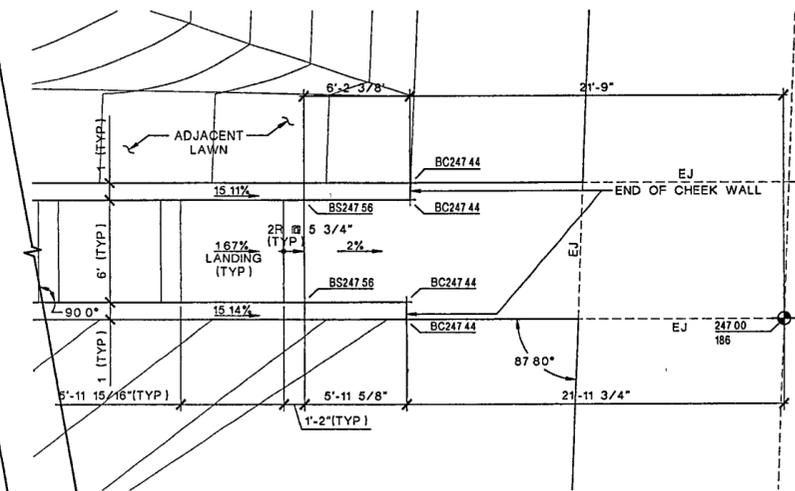

03 ENLARGEMENT PLAN
SCALE 1/4"=1'-0"

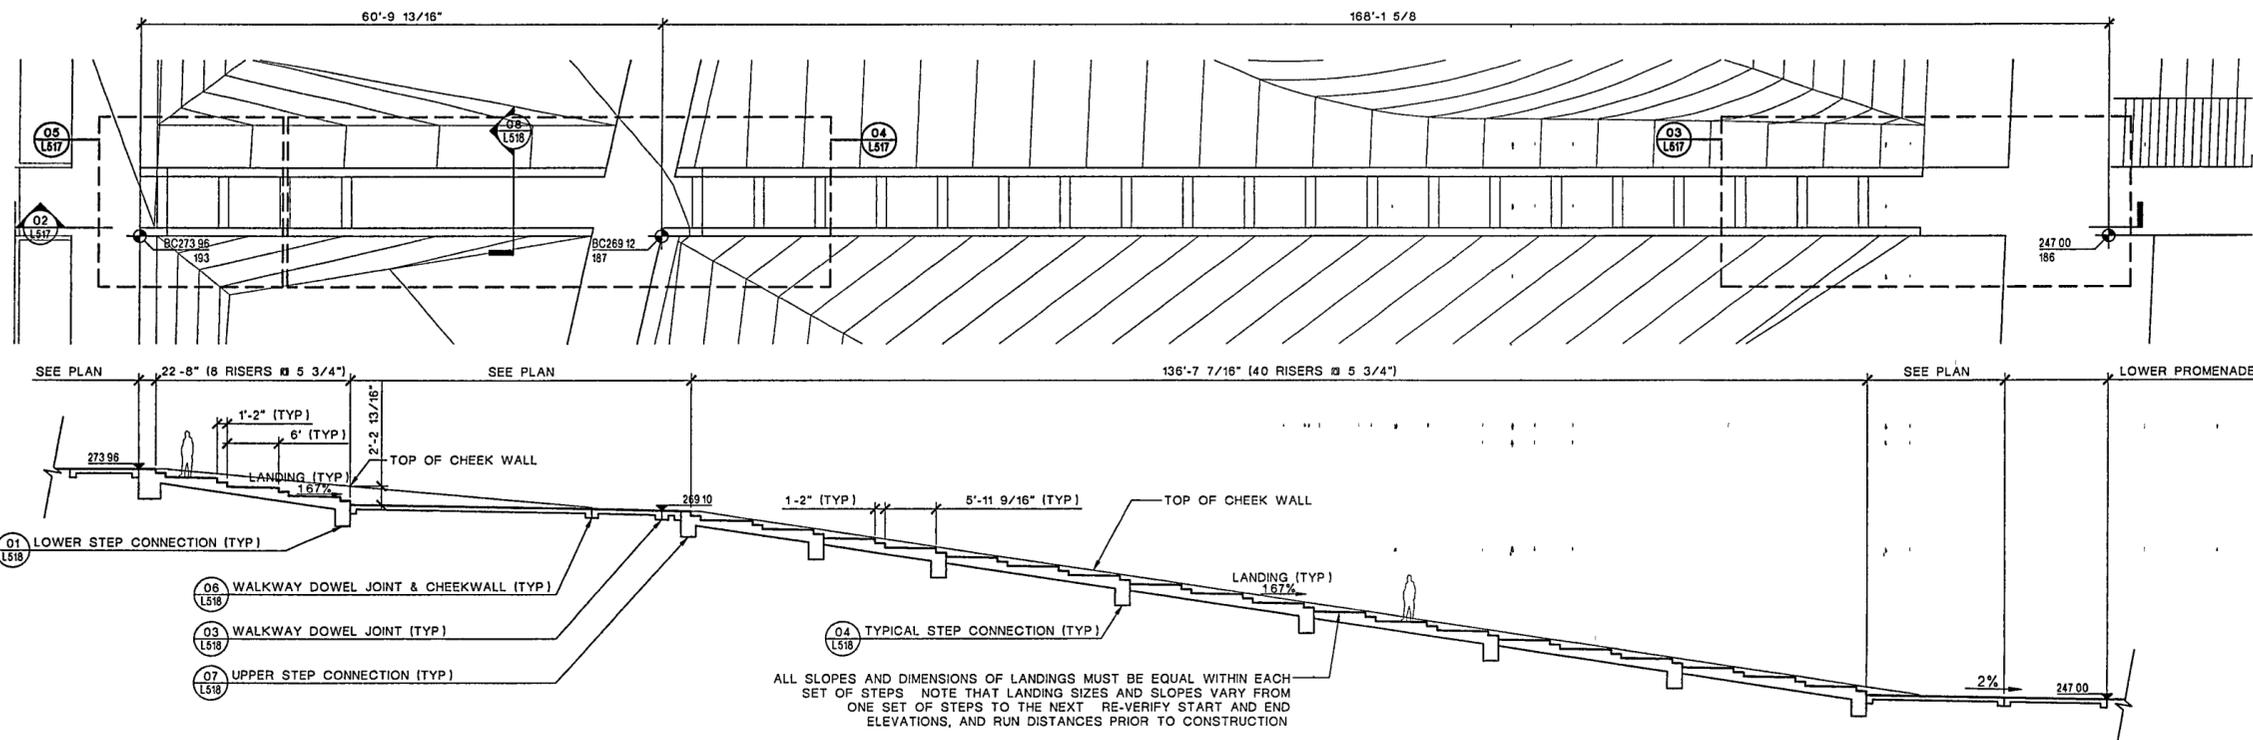

02 TERRACE STEPS #5 PLAN AND SECTION OVERVIEW
SCALE 1/8" = 1'-0"

01 SITE REFERENCE
SCALE NTS