

LITTLE ROCK, ARKANSAS

Architect  
POLSHAK PARTNERSHIP LLP  
320 West 13th Street  
New York, New York 10014  
212 807 7171

Landscape Architect  
HARGREAVES ASSOCIATES  
118 Magazine Street  
Cambridge, Massachusetts 02139  
617 661 0070  
617 661 0064

Coordinating Landscape Architect  
LANDSCAPE ARCHITECTURE, INC.  
2300 Cottondale Lane, Suite 202  
Little Rock, Arkansas 72202  
501 374 5610

Civil Engineer  
MOCLELLAND CONSULTING ENGINEERS  
900 W Markham Street  
Little Rock, Arkansas 72201  
501 371 0272


Electrical Engineer  
CROMWELL ARCHITECTS ENGINEERS  
101 South Spring Street  
Little Rock, Arkansas 72201  
501 372 2900

Marine + Structural Engineers  
MOFFATT & NICHOL ENGINEERS  
1616 East Millbrook Road, Suite 160  
Raleigh, North Carolina 27609  
919 781 4626


Fountain  
DAN EUSER WATERARCHITECTURE INC  
58 Mackenzie Drive West  
Richmond Hill, Ontario L4C 3S2  
CANADA  
905 894 4176

Playground Design  
PLAY SITE ARCHITECTURE  
7 Fairway Road  
Acton, Massachusetts 01720  
978 263 1050

Signage Design  
POULIN + MORRIS  
288 Spring Street, Sixth Floor  
New York, New York 10013  
212 675 1332

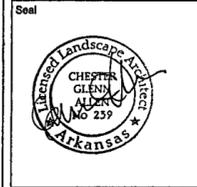

Issue	Date
03 100% Site Package 2 CD	08/27/02
02 90% Site Package 2 CD	08/16/02
01 50% Site Package 2 CD	06/28/02

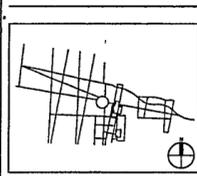


Job No PPA 9908  
HL CPC0101  
Scale AS NOTED  
Date SEPTEMBER 27, 2002

Title SITE PACKAGE 2  
100% CONSTRUCTION DOCUMENTS  
TERRACE STAIR  
DETAILS


Sheet No

L518


FOR OFFICIAL USE ONLY

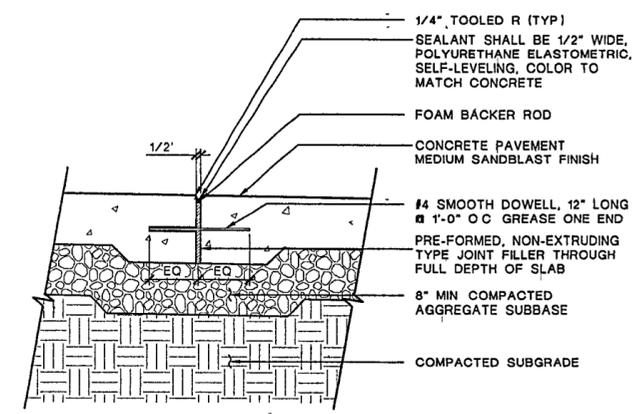


03 WALKWAY DOWEL JOINT  
SCALE 1 1/2"=1'-0"

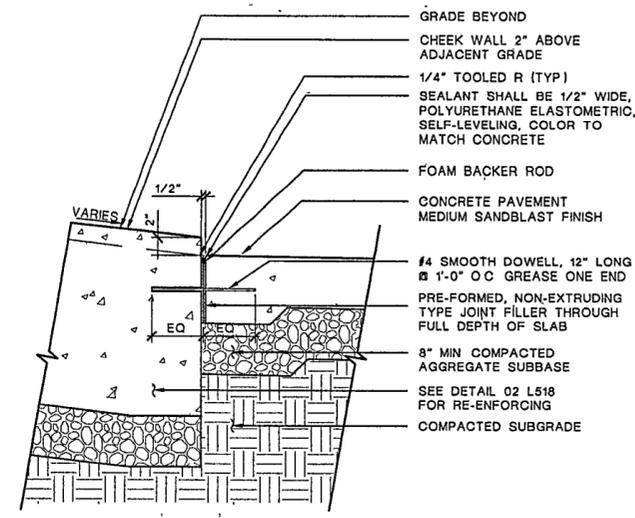


06 WALKWAY DOWEL JOINT & CHEEKWALL  
SCALE 1 1/2"=1'-0"

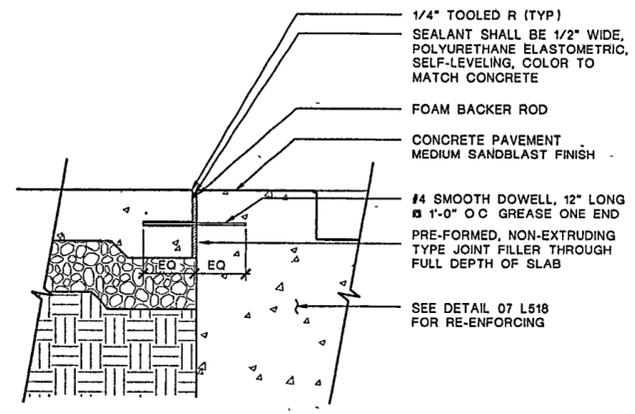


09 WALKWAY DOWEL JOINT & STEP FOOTING  
SCALE 1 1/2"=1'-0"

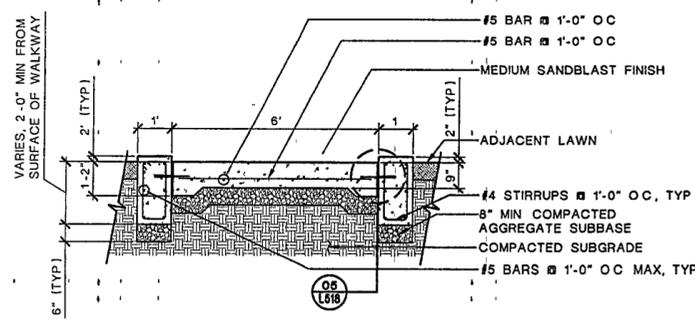


02 CROSS SECTION OF STEPS  
SCALE 1/2"=1'-0"

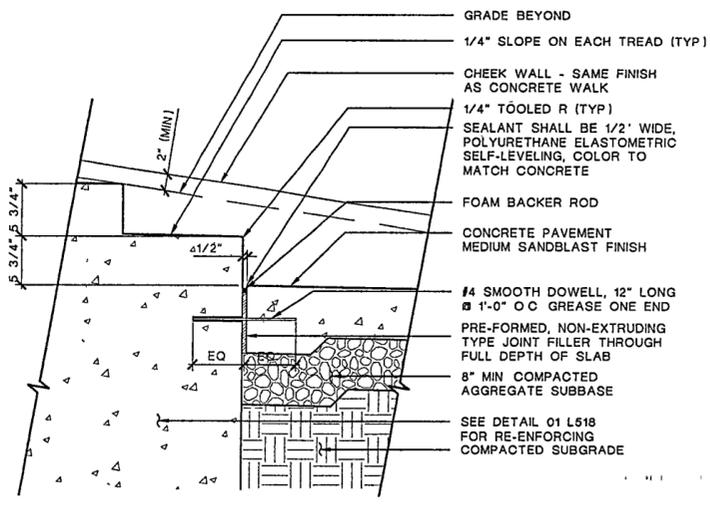


05 WALKWAY DOWEL JOINT & STEP FOOTING  
SCALE 1 1/2"=1'-0"

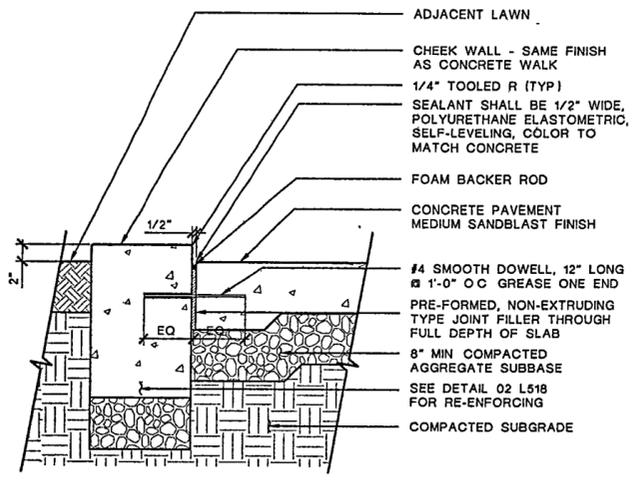


08 WALKWAY DOWEL JOINT & CHEEK WALL  
SCALE 1 1/2"=1'-0"

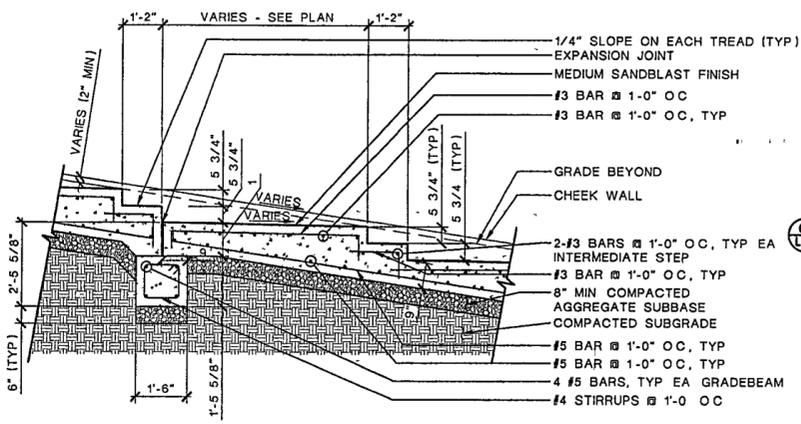

04 TYPICAL STEP CONNECTION  
SCALE 1"=1'-0"

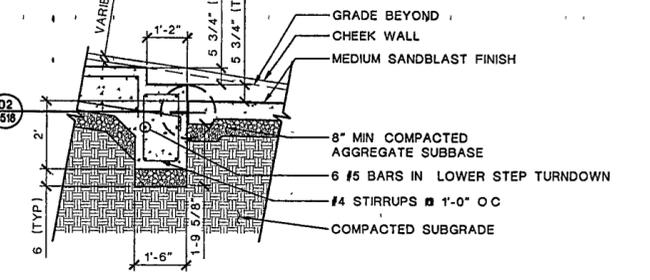

01 LOWER STEP CONNECTION  
SCALE 1"=1'-0"

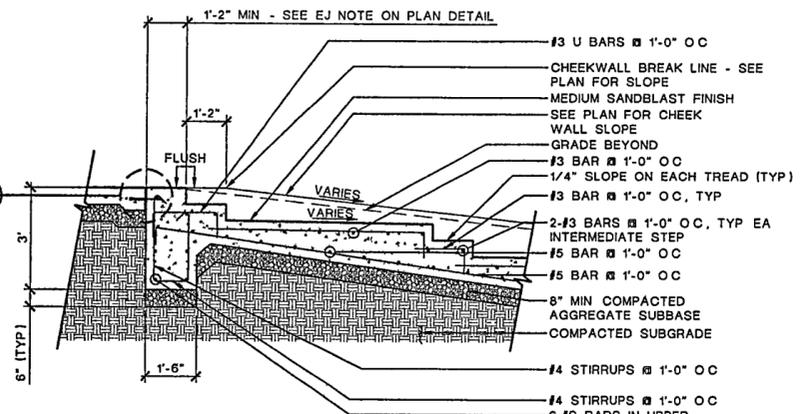

07 UPPER STEP CONNECTION  
SCALE 1"=1'-0"