




5 GRANITE TREAD @ ELEVATED PATH PLAN
SCALE 1"=1'

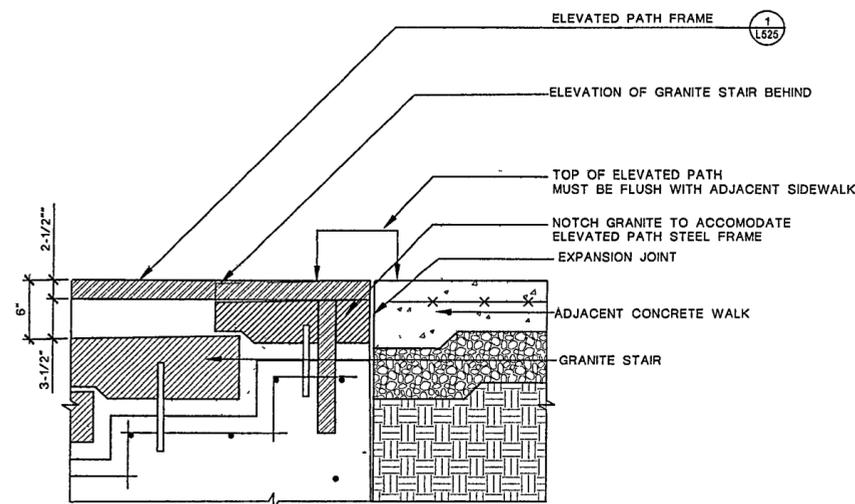


4 GRANITE TREAD @ ELEVATED PATH
SCALE 1-1/2"=1'

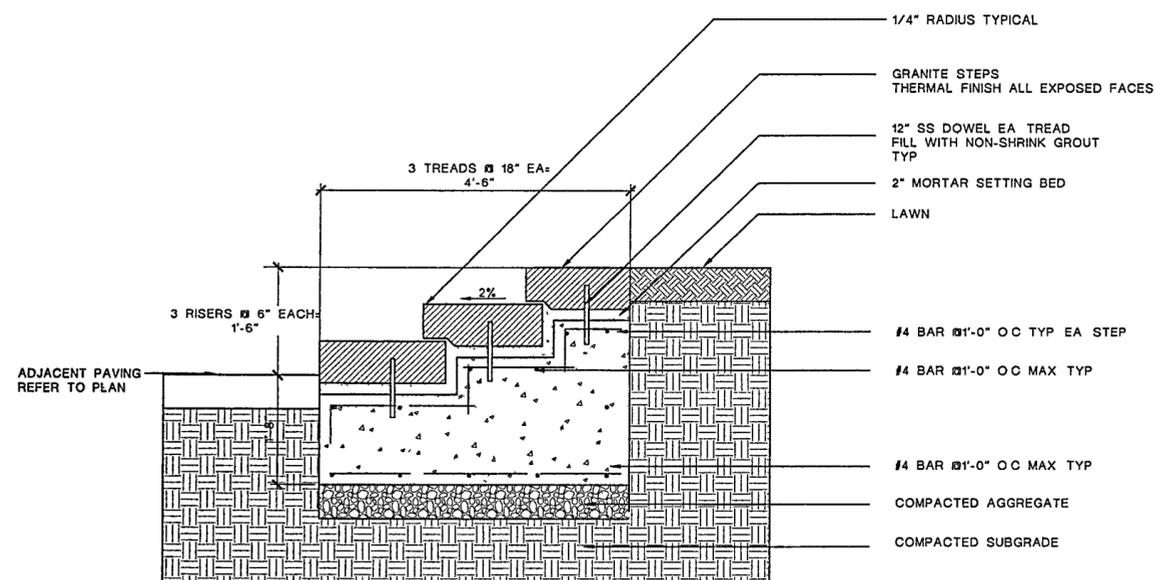

3 GRANITE STEPS
SCALE 1"=1'

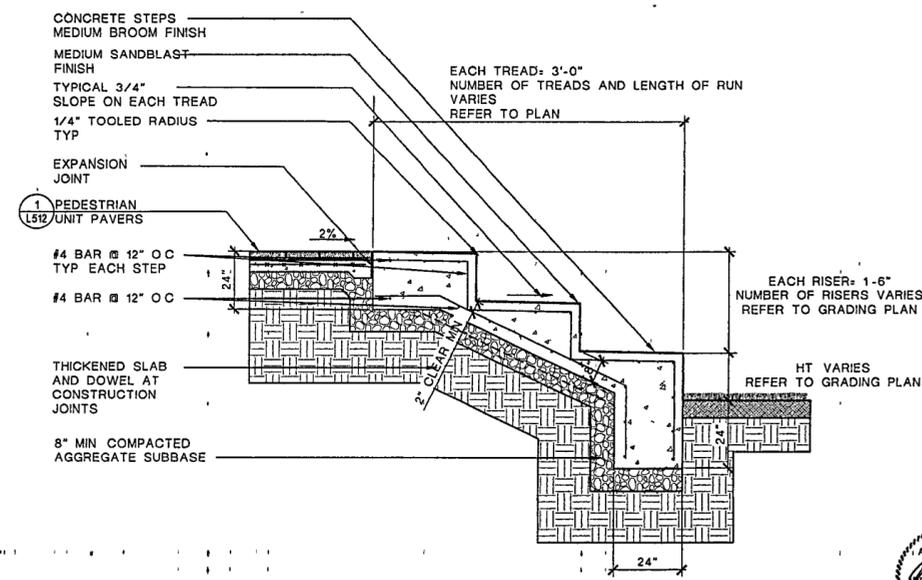

2 EAST TERRACE STADIUM STEPS DETAIL
SCALE 1/2"=1'-0"

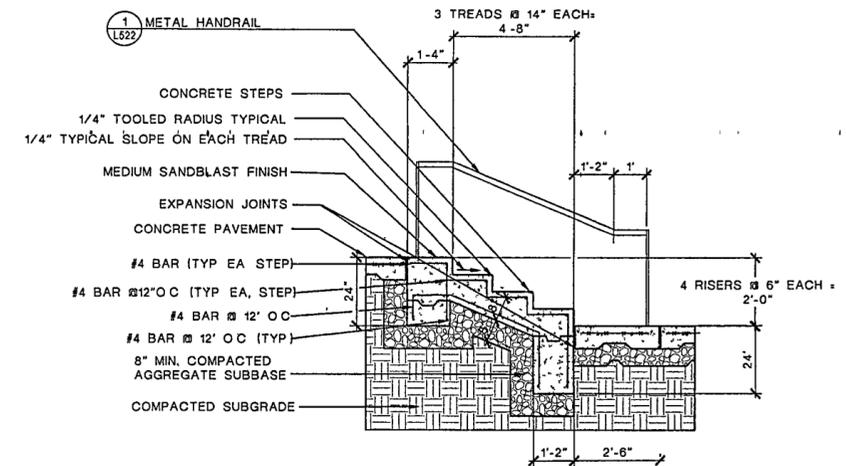

1 POURED IN PLACE CONCRETE STEPS AT CHOCTAW
SCALE 1/2"=1'-0"

WILLIAM J. CLINTON
PRESIDENTIAL
CENTER & PARK

LITTLE ROCK, ARKANSAS

Architect
POLSHAK PARTNERSHIP LLP
320 West 13th Street
New York, New York 10014
212 807 7171

Landscape Architect



HARGREAVES ASSOCIATES
118 Magazine Street
Cambridge, Massachusetts 02139
617 861 0070 f
617 861 0064 f

Coordinating Landscape Architect
LANDSCAPE ARCHITECTURE, INC
2300 Cottondale Lane, Suite 202
Little Rock, Arkansas 72202
501 374 5810

Civil Engineer
McCLELLAND CONSULTING ENGINEERS
800 W Markham Street
Little Rock, Arkansas 72201
501 371 0272


Electrical Engineer
CROMWELL ARCHITECTS ENGINEERS
101 South Spring Street
Little Rock, Arkansas 72201
501 372.2900

Marine + Structural Engineers
MOFFATT & NICHOL ENGINEERS
1616 East Millbrook Road, Suite 160
Raleigh, North Carolina 27609
919 781.4628


Fountain
DAN EUSER WATERARCHITECTURE INC.
88 Mackenzie Drive West
Richmond Hill, Ontario L4C 3S2
CANADA
905 884 4178

Playground Design
PLAY SITE ARCHITECTURE
7 Fairway Road
Acton, Massachusetts 01720
978 263 1090

Signage Design
POJILIN + MORRIS
268 Spring Street, Sixth Floor
New York, New York 10013
212 676 1332

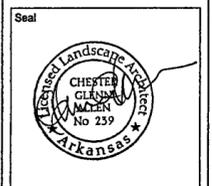

Issue	Date
03 100% Site Package 2 CD	09/27/02
02 90% Site Package 2 CD	08/16/02
01 60% Site Package 2 CD	06/29/02

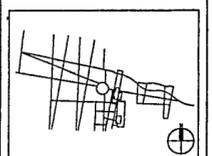

Job No PPA 8908
HA CPC0101

Scale AS NOTED

Date SEPTEMBER 27, 2002

Title SITE PACKAGE 2
100% CONSTRUCTION DOCUMENTS
STEP DETAILS

Sheet No

L519

FOR OFFICIAL USE ONLY