

LITTLE ROCK, ARKANSAS

Architect
POLSHKE PARTNERSHIP LLP
320 West 13th Street
New York, New York 10014
212 607 7171

Landscape Architect

HARGREAVES ASSOCIATES
118 Magazine Street
Cambridge, Massachusetts 02139
617 651 0070
617 651 0064

Coordinating Landscape Architect
LANDSCAPE ARCHITECTURE, INC
2300 Cottontale Lane, Suite 202
Little Rock, Arkansas 72202
501 374 5510

Civil Engineer
McCLELLAND CONSULTING ENGINEERS
900 W Markham Street
Little Rock, Arkansas 72201
501 371 0272


Electrical Engineer
CROMWELL ARCHITECTS ENGINEERS
101 South Spring Street
Little Rock, Arkansas 72201
501 372 2900

Marine + Structural Engineers
MOFFATT & NICHOL ENGINEERS
1616 East Millbrook Road, Suite 160
Raleigh, North Carolina 27609
919 781 4625


Fountain
DAN EUSER WATERARCHITECTURE INC
58 Mackenzie Drive West
Richmond Hill, Ontario L4C 3S2
CANADA
905 884.4176

Playground Design
PLAY SITE ARCHITECTURE
7 Fairway Road
Acton, Massachusetts 01720
978 263 1090

Signage Design
POULIN + MORRIS
286 Spring Street, Sixth Floor
New York, New York 10013
212 676 1332

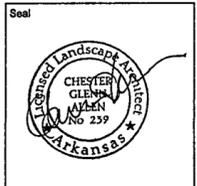

Issue	Date
03 100% Site Package 2 CD	09/27/02
02 90% Site Package 2 CD	08/18/02
01 50% Site Package 2 CD	06/28/02

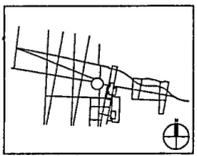

Job No PPA 8908
HA CPC0101


Scale AS NOTED

Date SEPTEMBER 27, 2002


Title SITE PACKAGE 2
100% CONSTRUCTION DOCUMENTS
WALL DETAILS

Sheet No


L520

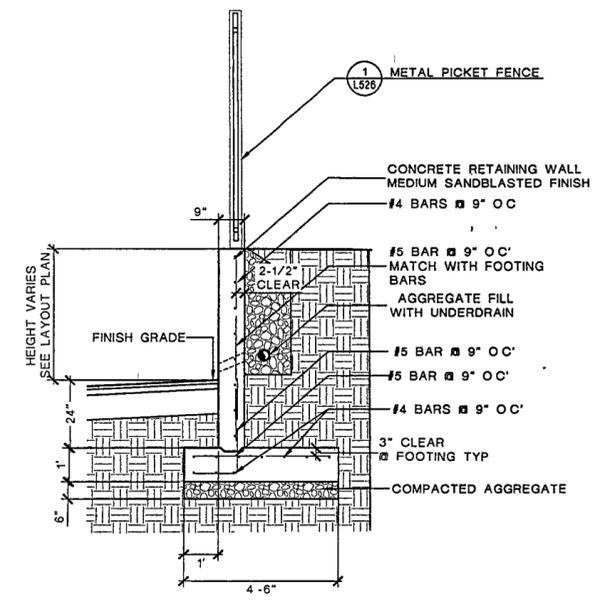

2 SERVICE AREA PAVING AND RETAINING WALL DETAIL
SCALE 1/2"=1'

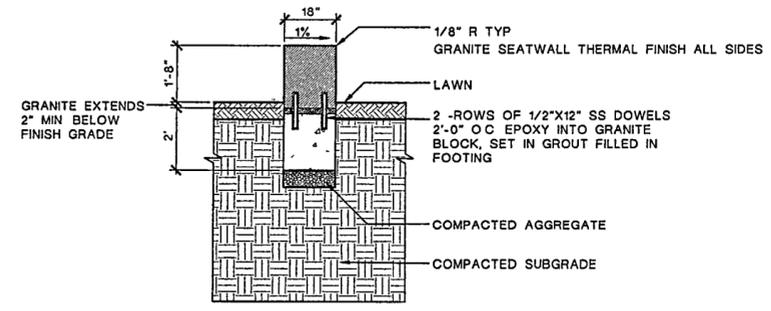

3 GRANITE SEAT WALL IN CONTEMPLATION GROVE
SCALE 1"=1/2'

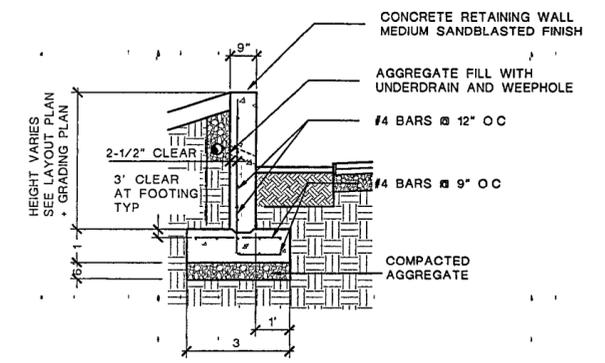

1 CONCRETE RETAINING WALL AT SCHOLAR'S GARDEN
SCALE 1"=1/2'