

**WILLIAM J CLINTON  
PRESIDENTIAL  
CENTER & PARK**

LITTLE ROCK, ARKANSAS

Architect  
POLSHKE PARTNERSHIP LLP  
320 West 13th Street  
New York, New York 10014  
212 807 7171



HARGREAVES ASSOCIATES  
118 Magazine Street  
Cambridge, Massachusetts 02139  
617 661 0070 f  
617 661 0064 f

Coordinating Landscape Architect  
LANDSCAPE ARCHITECTURE, INC  
2300 Cottondale Lane, Suite 202  
Little Rock, Arkansas 72202  
501 374 6610

Civil Engineer  
McCLELLAND CONSULTING ENGINEERS  
800 W Markham Street  
Little Rock, Arkansas 72201  
501 371 0272


Electrical Engineer  
CROMWELL ARCHITECTS ENGINEERS  
101 South Spring Street  
Little Rock, Arkansas 72201  
501 372.2900

Marine + Structural Engineers  
MOFFATT & NICHOL ENGINEERS  
1616 East Millbrook Road, Suite 160  
Raleigh, North Carolina 27609  
919 781.4626


Fountain  
DAN EUSER WATERARCHITECTURE INC  
58 Mackenzie Drive West  
Richmond Hill, Ontario L4C 3S2  
CANADA  
905.884.4176

Playground Design  
PLAY SITE ARCHITECTURE  
7 Fairway Road  
Acton, Massachusetts 01720  
978.263 1090

Signage Design  
POLJIN + MORRIS  
286 Spring Street, Sixth Floor  
New York, New York 10013  
212 675 1332

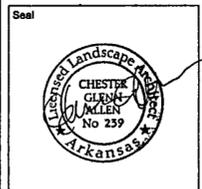

Issue	Date
03	100% Site Package 2 CD 09/27/02
02	80% Site Package 2 CD 08/16/02
01	60% Site Package 2 CD 06/29/02

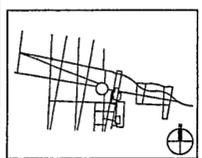

Job No PPA 9908  
HA. CPG0101


Scale 1" = 60'-0"

Date SEPTEMBER 27, 2002

Title SITE PACKAGE 2  
100% CONSTRUCTION DOCUMENTS  
AMPHITHEATER WALL  
DETAILS

Sheet No

**L521**

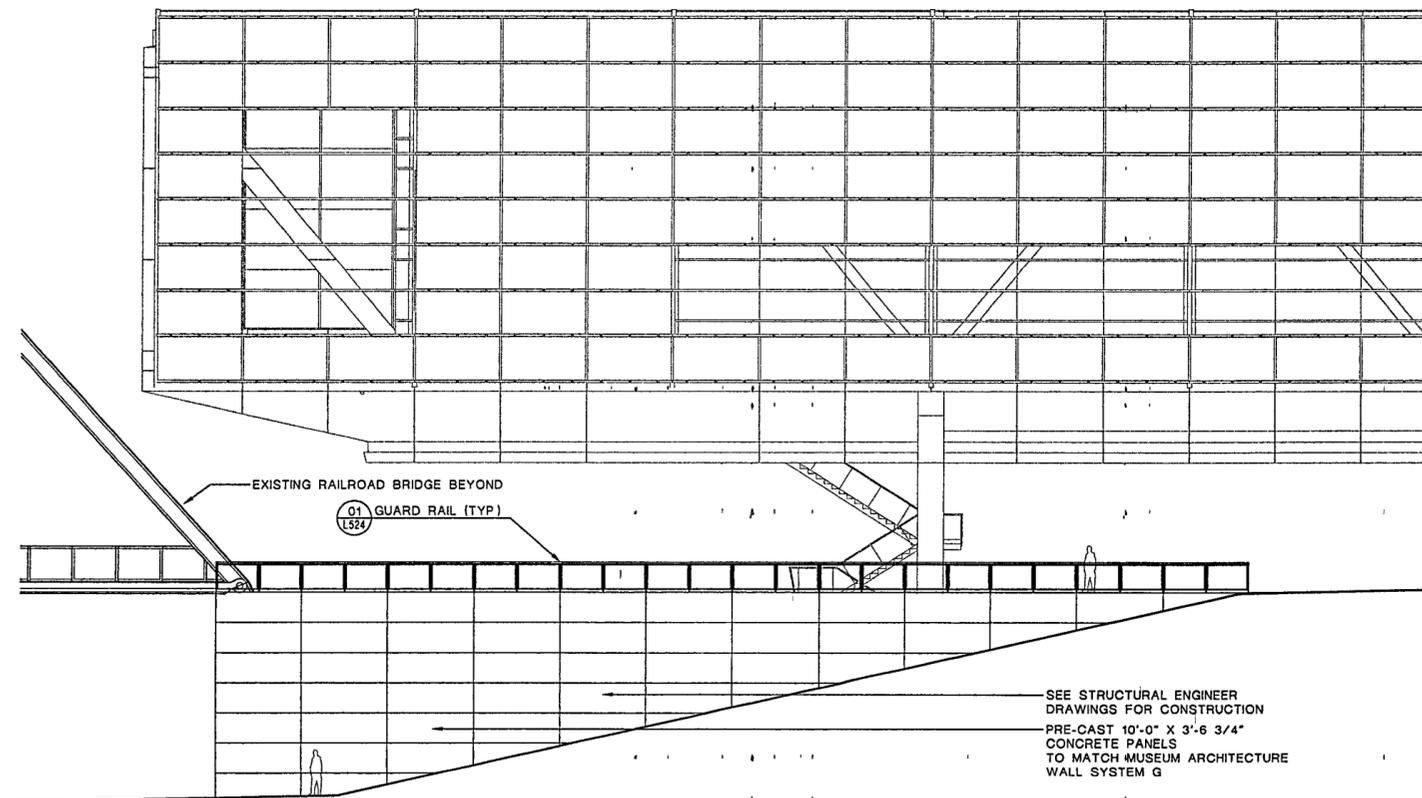

1 AMPHITHEATER RETAINING WALL ELEVATION  
SCALE 1/2"=1'