




6 HANDRAIL JOINT
SCALE 1"=0'-3"

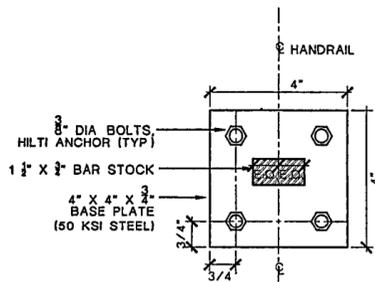


5 ANCHOR PLATE PLAN DETAIL
SCALE 1/2" = 0' - 1"

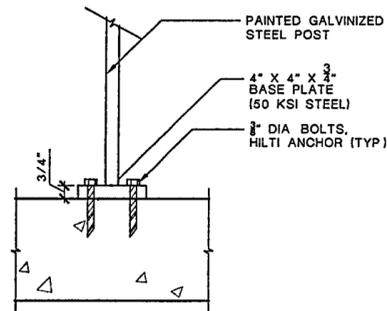


4 ANCHOR PLATE SECTION DETAIL
SCALE 1" = 0'-3"

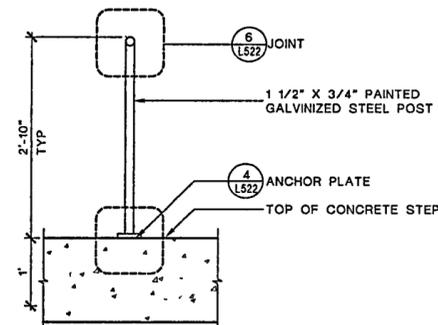

3 METAL HANDRAIL SECTION
SCALE 1"=1'-0"

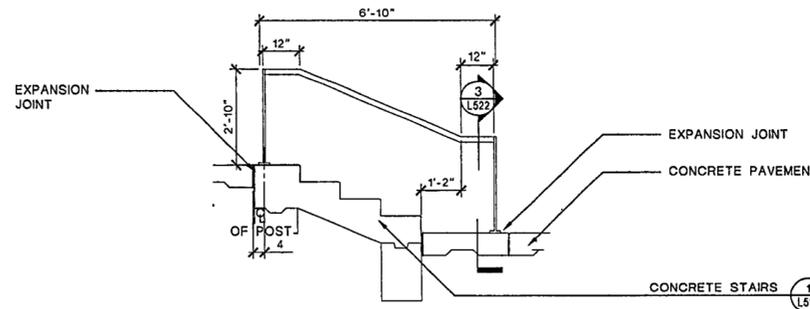

2 METAL HANDRAIL AT CHOCTAW STATION
SCALE 1/2" = 1' - 0"

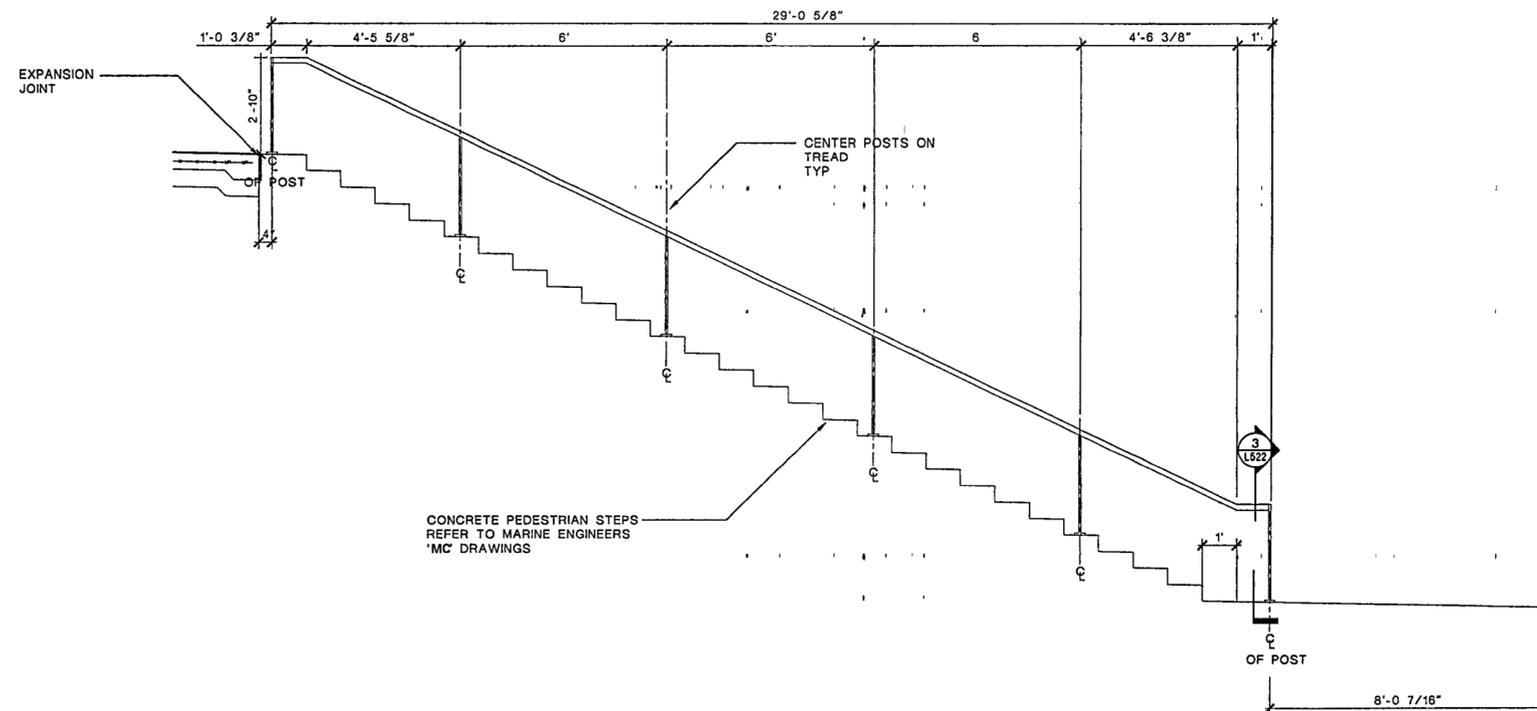

1 RIVER PEDESTRIAN STEPS METAL HANDRAIL ELEVATION
SCALE 1/2"=1'-0"



WILLIAM J. CLINTON
PRESIDENTIAL
CENTER & PARK

LITTLE ROCK, ARKANSAS

Architect
POLSEK PARTNERSHIP LLP
320 West 13th Street
New York, New York 10014
212 807 7171

Landscape Architect



HARGREAVES ASSOCIATES
118 Magazine Street
Cambridge, Massachusetts 02139
617 661 0070
617 661 0064

Coordinating Landscape Architect
LANDSCAPE ARCHITECTURE, INC
2300 Cottdale Lane, Suite 202
Little Rock, Arkansas 72202
501 374 5810

Civil Engineer

McCLELLAND CONSULTING ENGINEERS
900 W Markham Street
Little Rock, Arkansas 72201
501 371 0272

Electrical Engineer

CROMWELL ARCHITECTS ENGINEERS
101 South Spring Street
Little Rock, Arkansas 72201
501 372.2900

Marine + Structural Engineers

MOFFATT & NICHOL ENGINEERS
1818 East Millbrook Road, Suite 160
Raleigh, North Carolina 27609
919 781 4628

Fountain


DAN EUSER WATERARCHITECTURE INC
58 Mackenzie Drive West
Richmond Hill, Ontario L4C 3S2
CANADA
905 884.4176

Playground Design


PLAY SITE ARCHITECTURE
7 Fairway Road
Acton, Massachusetts 01720
978 263 1090

Signage Design

POULIN + MORRIS
298 Spring Street, Sixth Floor
New York, New York 10013
212 675 1332

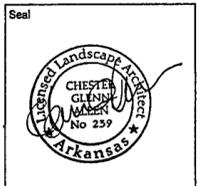

Issue	Date
03 100% Site Package 2 CD	09/27/02
02 90% Site Package 2 CD	08/18/02
01 60% Site Package 2 CD	08/29/02

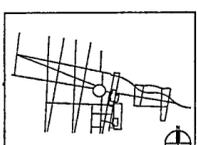

Job No PPA 9908
HA CPC0101

Scale AS NOTED

Date SEPTEMBER 27, 2002

Title SITE PACKAGE 2
100% CONSTRUCTION DOCUMENTS
RAILING DETAILS

Sheet No

L522

FOR OFFICIAL USE ONLY