




05 GUARDRAIL ELEVATION
SCALE 1" = 1' - 0"

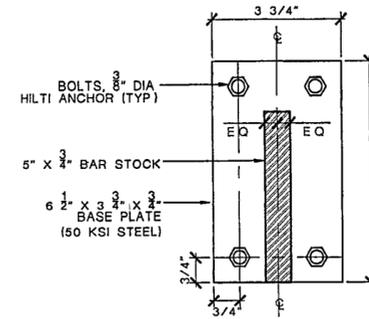


04 BASE PLATE DETAIL
SCALE 1/2" = 0' - 1"

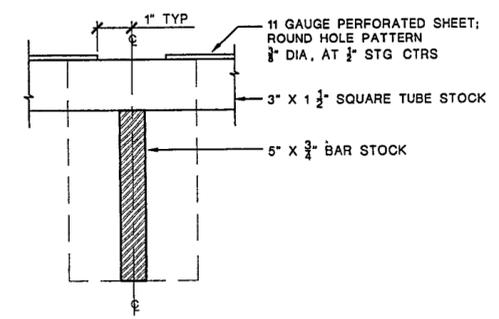

03 PLAN DETAIL
SCALE 1/2" = 0' - 1"

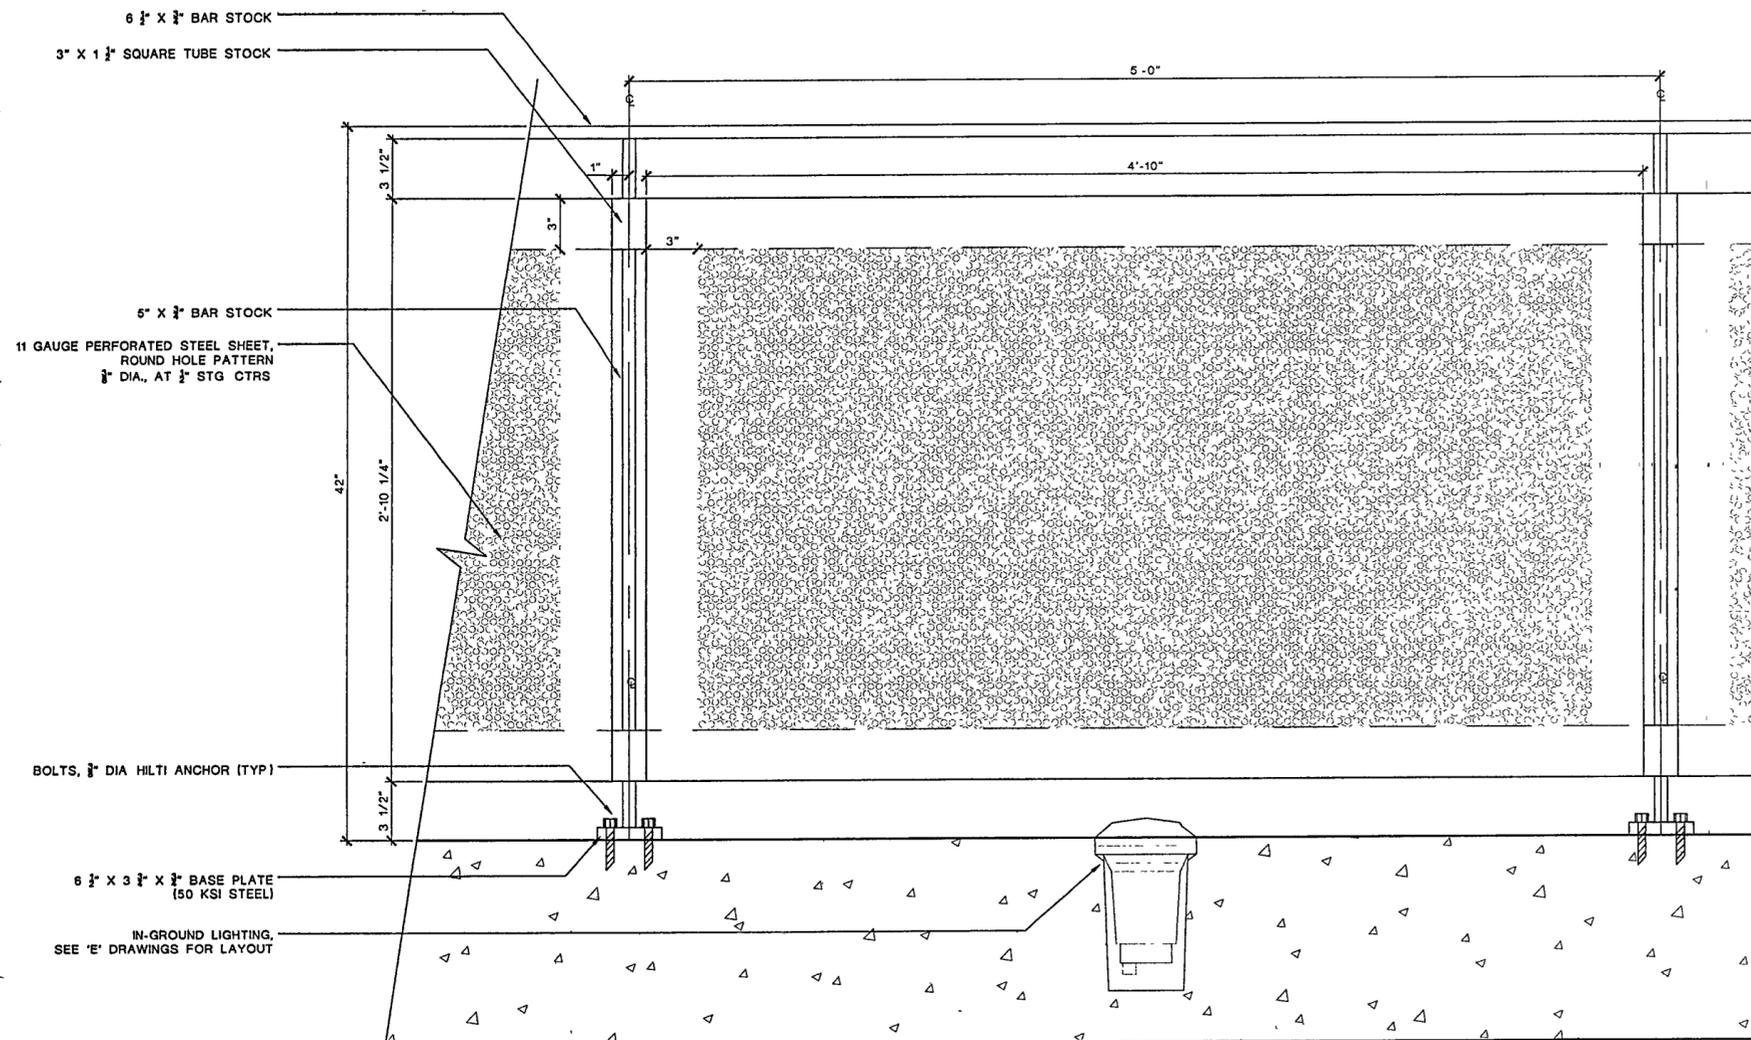

02 GUARDRAIL ELEVATION PANEL DETAIL
SCALE 3/4" = 1' - 0"

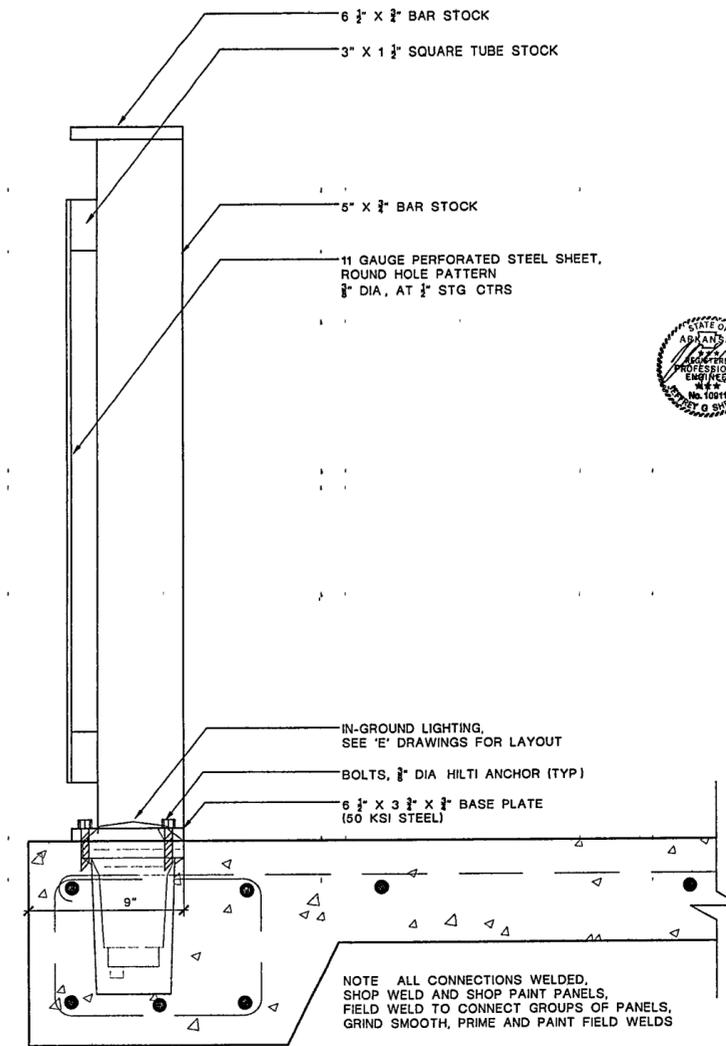

01 GUARDRAIL SECTION
SCALE 3/4" = 1' - 0"

WILLIAM J. CLINTON
PRESIDENTIAL
CENTER & PARK

LITTLE ROCK, ARKANSAS

Architect
POLSHEK PARTNERSHIP LLP
320 West 13th Street
New York, New York 10014
212 807 7171

Landscape Architect
HARGREAVES ASSOCIATES
Cambridge
San Francisco

HARGREAVES ASSOCIATES
118 Magazine Street
Cambridge, Massachusetts 02139
617 661 0070
617 661 0064

Coordinating Landscape Architect
LANDSCAPE ARCHITECTURE, INC.
2300 Cottondale Lane, Suite 202
Little Rock, Arkansas 72202
501 374 5610

Civil Engineer
McCLELLAND CONSULTING ENGINEERS
900 W Markham Street
Little Rock, Arkansas 72201
501 371 0272


Electrical Engineer
CROMWELL ARCHITECTS ENGINEERS
101 South Spring Street
Little Rock, Arkansas 72201
501 372.2900

Marine + Structural Engineers
MOFFATT & NICHOL ENGINEERS
1616 East Millbrook Road, Suite 160
Raleigh, North Carolina 27609
919 781 4626


Fountain
DAN EUSER WATERARCHITECTURE INC.
58 Mackenzie Drive West
Richmond Hill, Ontario L4C 3S2
CANADA
905 884 4176

Playground Design
PLAY SITE ARCHITECTURE
7 Fairway Road
Acton, Massachusetts 01720
978 283 1090

Signage Design
POULIN + MORRIS
288 Spring Street, Sixth Floor
New York, New York 10013
212 675 1332

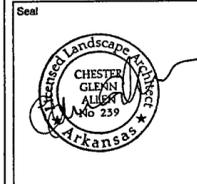

Issue	Date
03 100% Site Package 2 CD	09/27/02
02 90% Site Package 2 CD	08/16/02
01 60% Site Package 2 CD	06/29/02

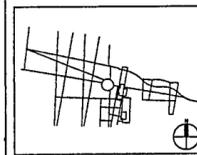

Job No PPA 9908
Scale HA: CPC0101
Date AS NOTED
September 27, 2002

Title SITE PACKAGE 2
100% CONSTRUCTION DOCUMENTS
GUARDRAIL DETAILS

Sheet No

L524

FOR OFFICIAL USE ONLY