


Issue	Date
01 100% Site Package 2 CD	09/27/02

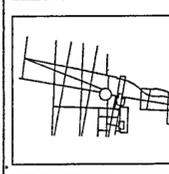

Job No PPA 9908  
HA CPC0101

Scale AS NOTED


Date SEPTEMBER 27, 2002

Title SITE PACKAGE 2  
100% CONSTRUCTION DOCUMENTS  
ELEVATED PATH


Sheet No.

L525


FOR OFFICIAL USE ONLY

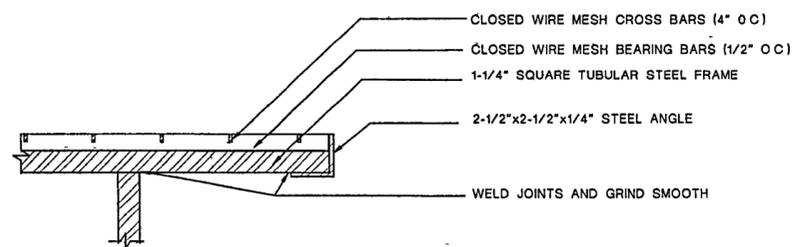


4 ELEVATED METAL PATH JOINT  
SCALE 3"=1'

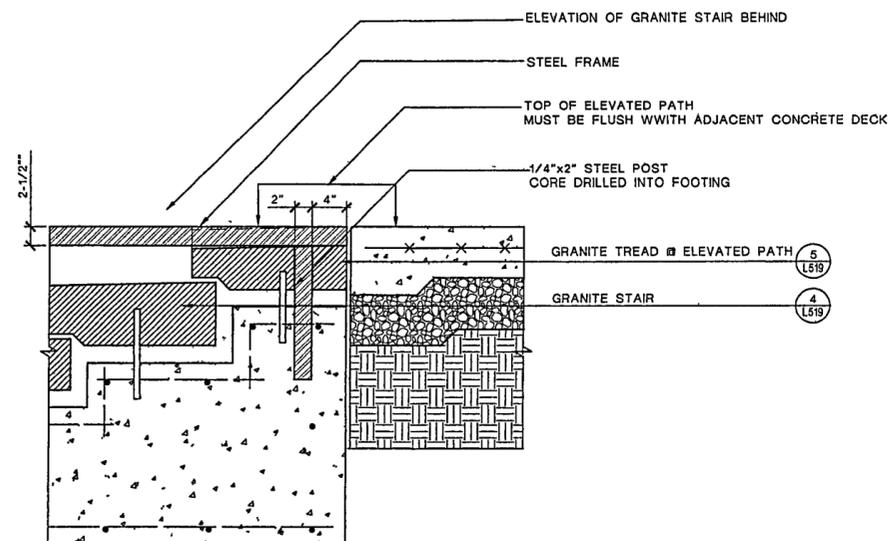

3 METAL FRAME @ GRANITE TREAD  
SCALE 1-1/2"=1'

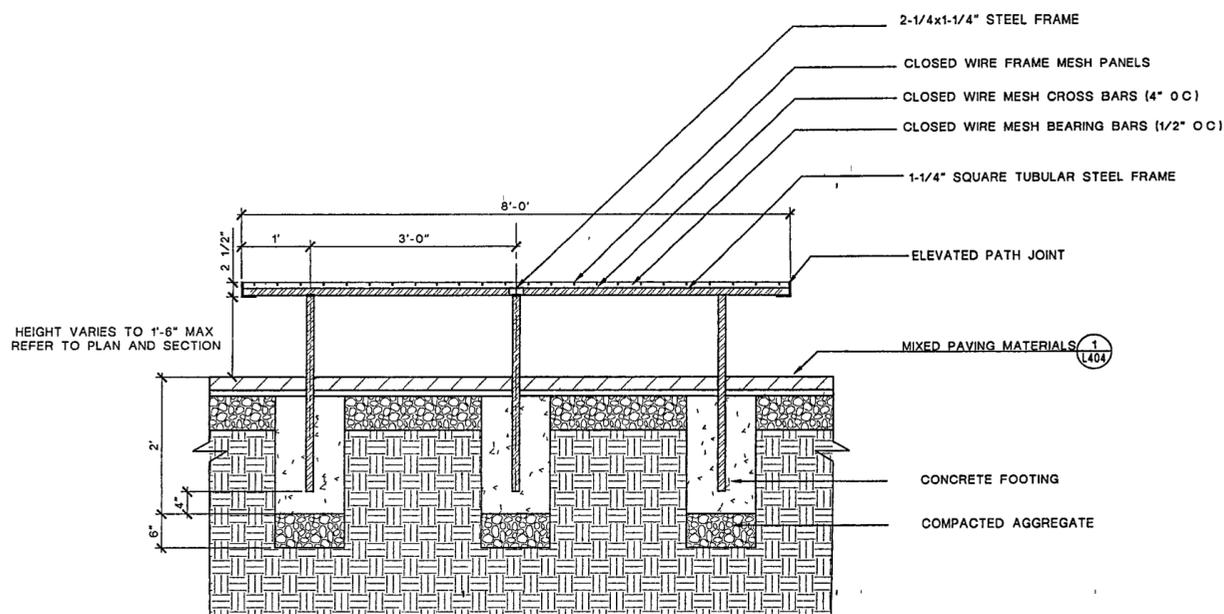

2 ELEVATED PATH SECTION  
SCALE 1"=1'

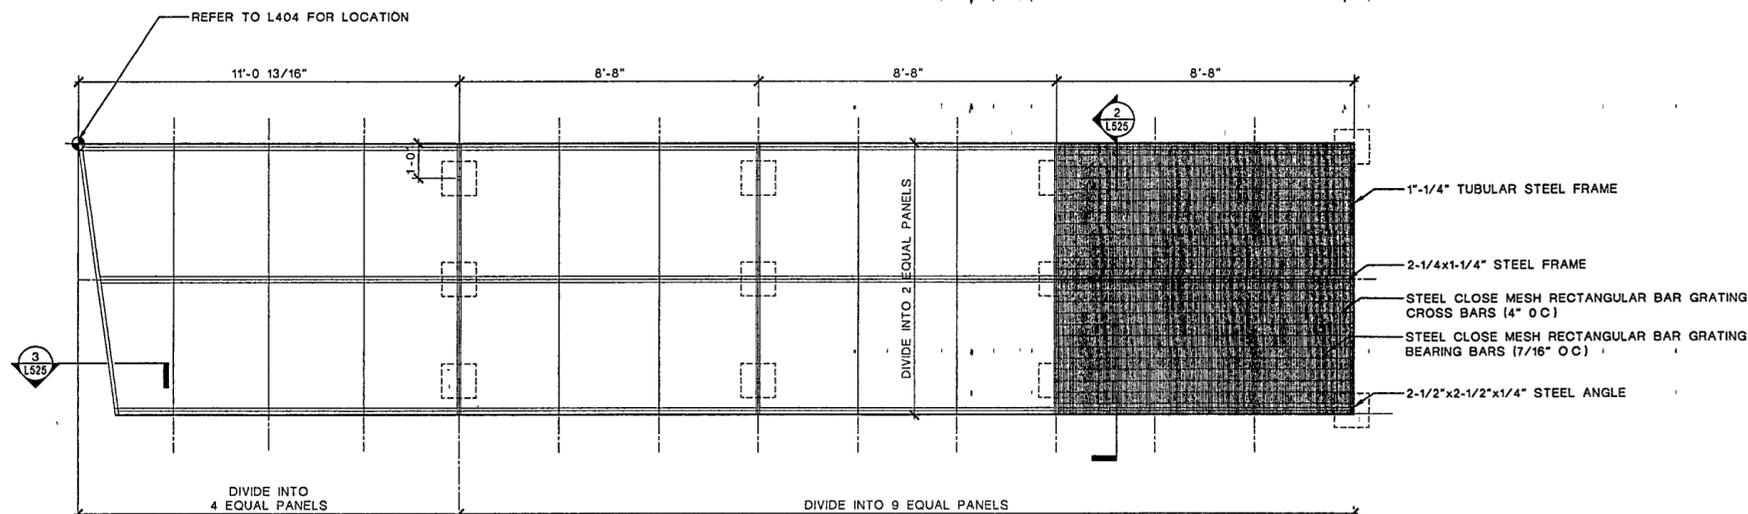

1 ELEVATED PATH FRAME  
SCALE 1/2"=1'